


**VEHICLE PROFILE**

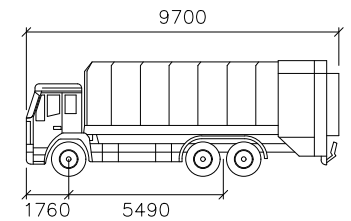

**HALTON FL GT**

mm

Width : 2700  
 Track : 2700  
 Lock to Lock Time : 6.0  
 Steering Angle : 35.3

1. THIS DRAWING IS THE EXCLUSIVE PROPERTY OF C.F. CROZIER & ASSOCIATES INC. AND THE REPRODUCTION OF ANY PART WITHOUT PRIOR WRITTEN CONSENT OF THIS OFFICE IS STRICTLY PROHIBITED.
2. THE CONTRACTOR SHALL VERIFY ALL DIMENSIONS, LEVELS, AND DATUMS ON SITE AND REPORT ANY DISCREPANCIES OR OMISSIONS TO THIS OFFICE PRIOR TO CONSTRUCTION.
3. THIS DRAWING IS TO BE READ AND UNDERSTOOD IN CONJUNCTION WITH ALL OTHER PLANS AND DOCUMENTS APPLICABLE TO THIS PROJECT.
4. DO NOT SCALE THE DRAWINGS.
5. ALL EXISTING UNDERGROUND UTILITIES TO BE VERIFIED IN THE FIELD BY THE CONTRACTOR PRIOR TO CONSTRUCTION.

| No. | ISSUE                     | DATE: MMM/DD/YYYY |
|-----|---------------------------|-------------------|
| 0   | ISSUED FOR 1st SUBMISSION | MMM/DD/YYYY       |
|     |                           |                   |
|     |                           |                   |
|     |                           |                   |
|     |                           |                   |

**PRELIMINARY**  
NOT TO BE USED FOR CONSTRUCTION



Project  
**2365-2377 LAKESHORE ROAD WEST**  
**TOWN OF OAKVILLE**

Drawing  
**VEHICLE MANEUVERING DIAGRAM**  
**GARBAGE TRUCK**


**CROZIER**  
CONSULTING ENGINEERS

ADMIRAL BUILDING  
1 FIRST STREET, SUITE 200  
COLLINGWOOD, ON, L9Y 1A1  
705-446-3510 T  
705-446-3520 F  
WWW.CFCROZIER.CA  
INFO@CFCROZIER.CA

|          |      |           |      |         |                  |
|----------|------|-----------|------|---------|------------------|
| Drawn By | A.D. | Design By | A.D. | Project | <b>2239-6282</b> |
| Check By | B.B. | Check By  | B.B. | Scale   | 1:150 Drawing    |
|          |      |           |      |         | <b>SC01</b>      |

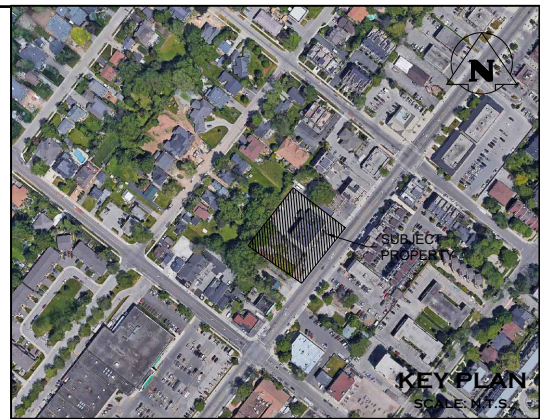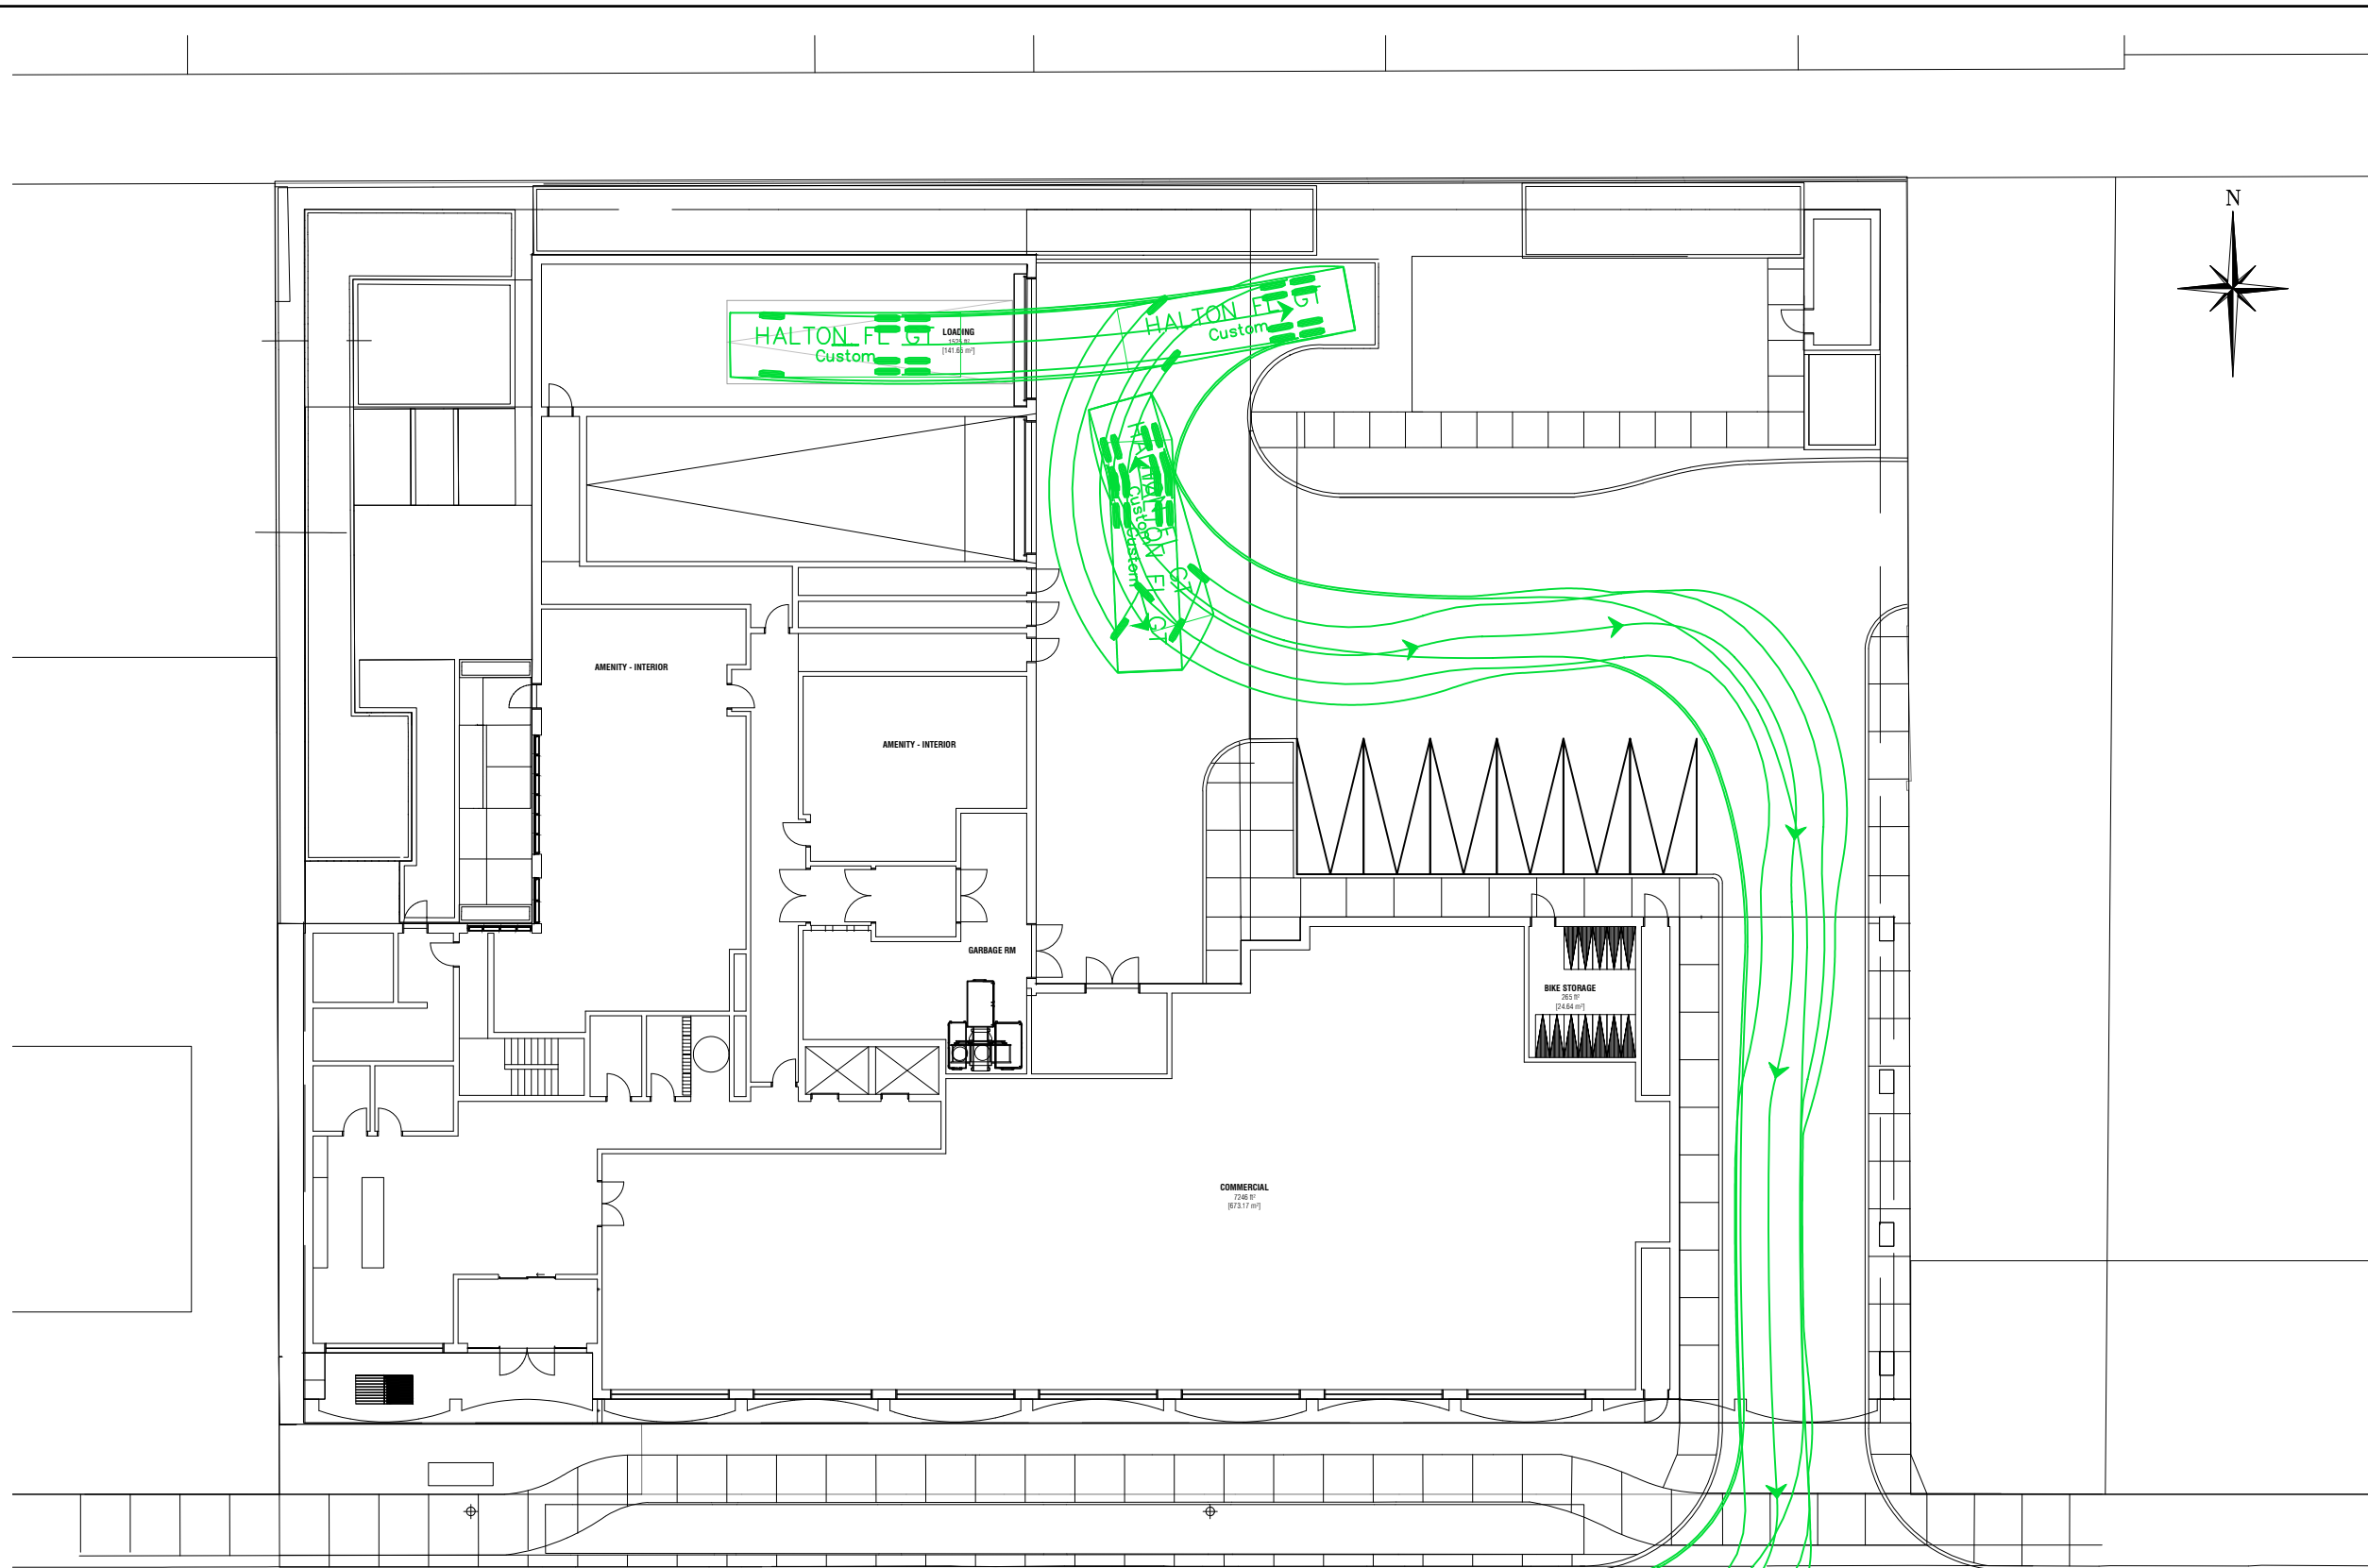

**VEHICLE PROFILE**

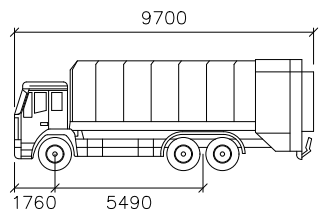

**HALTON FL GT**

mm

Width : 2700  
 Track : 2700  
 Lock to Lock Time : 6.0  
 Steering Angle : 35.3

1. THIS DRAWING IS THE EXCLUSIVE PROPERTY OF C.F. CROZIER & ASSOCIATES INC. AND THE REPRODUCTION OF ANY PART WITHOUT PRIOR WRITTEN CONSENT OF THIS OFFICE IS STRICTLY PROHIBITED.
2. THE CONTRACTOR SHALL VERIFY ALL DIMENSIONS, LEVELS, AND DATUMS ON SITE AND REPORT ANY DISCREPANCIES OR OMISSIONS TO THIS OFFICE PRIOR TO CONSTRUCTION.
3. THIS DRAWING IS TO BE READ AND UNDERSTOOD IN CONJUNCTION WITH ALL OTHER PLANS AND DOCUMENTS APPLICABLE TO THIS PROJECT.
4. DO NOT SCALE THE DRAWINGS.
5. ALL EXISTING UNDERGROUND UTILITIES TO BE VERIFIED IN THE FIELD BY THE CONTRACTOR PRIOR TO CONSTRUCTION.

| No. | ISSUE                     | DATE: MMM/DD/YYYY |
|-----|---------------------------|-------------------|
| 0   | ISSUED FOR 1st SUBMISSION | MMM/DD/YYYY       |
|     |                           |                   |
|     |                           |                   |
|     |                           |                   |
|     |                           |                   |

**PRELIMINARY**  
NOT TO BE USED FOR CONSTRUCTION



Project  
**2365-2377 LAKESHORE ROAD WEST**  
**TOWN OF OAKVILLE**

Drawing  
**VEHICLE MANEUVERING DIAGRAM**  
**GARBAGE TRUCK**


**CROZIER**  
 CONSULTING ENGINEERS

ADMIRAL BUILDING  
 1 FIRST STREET, SUITE 200  
 COLLINGWOOD, ON, L9Y 1A1  
 705-446-3510 T  
 705-446-3520 F  
 WWW.CFCROZIER.CA  
 INFO@CFCROZIER.CA

|          |      |           |      |         |                  |
|----------|------|-----------|------|---------|------------------|
| Drawn By | A.D. | Design By | A.D. | Project | <b>2239-6282</b> |
| Check By | B.B. | Check By  | B.B. | Scale   | 1:150 Drawing    |
|          |      |           |      |         | <b>SC02</b>      |

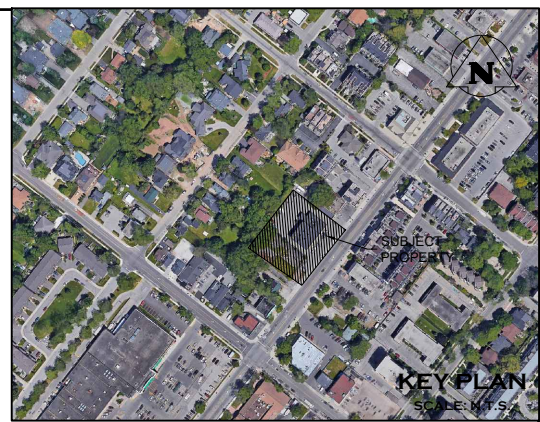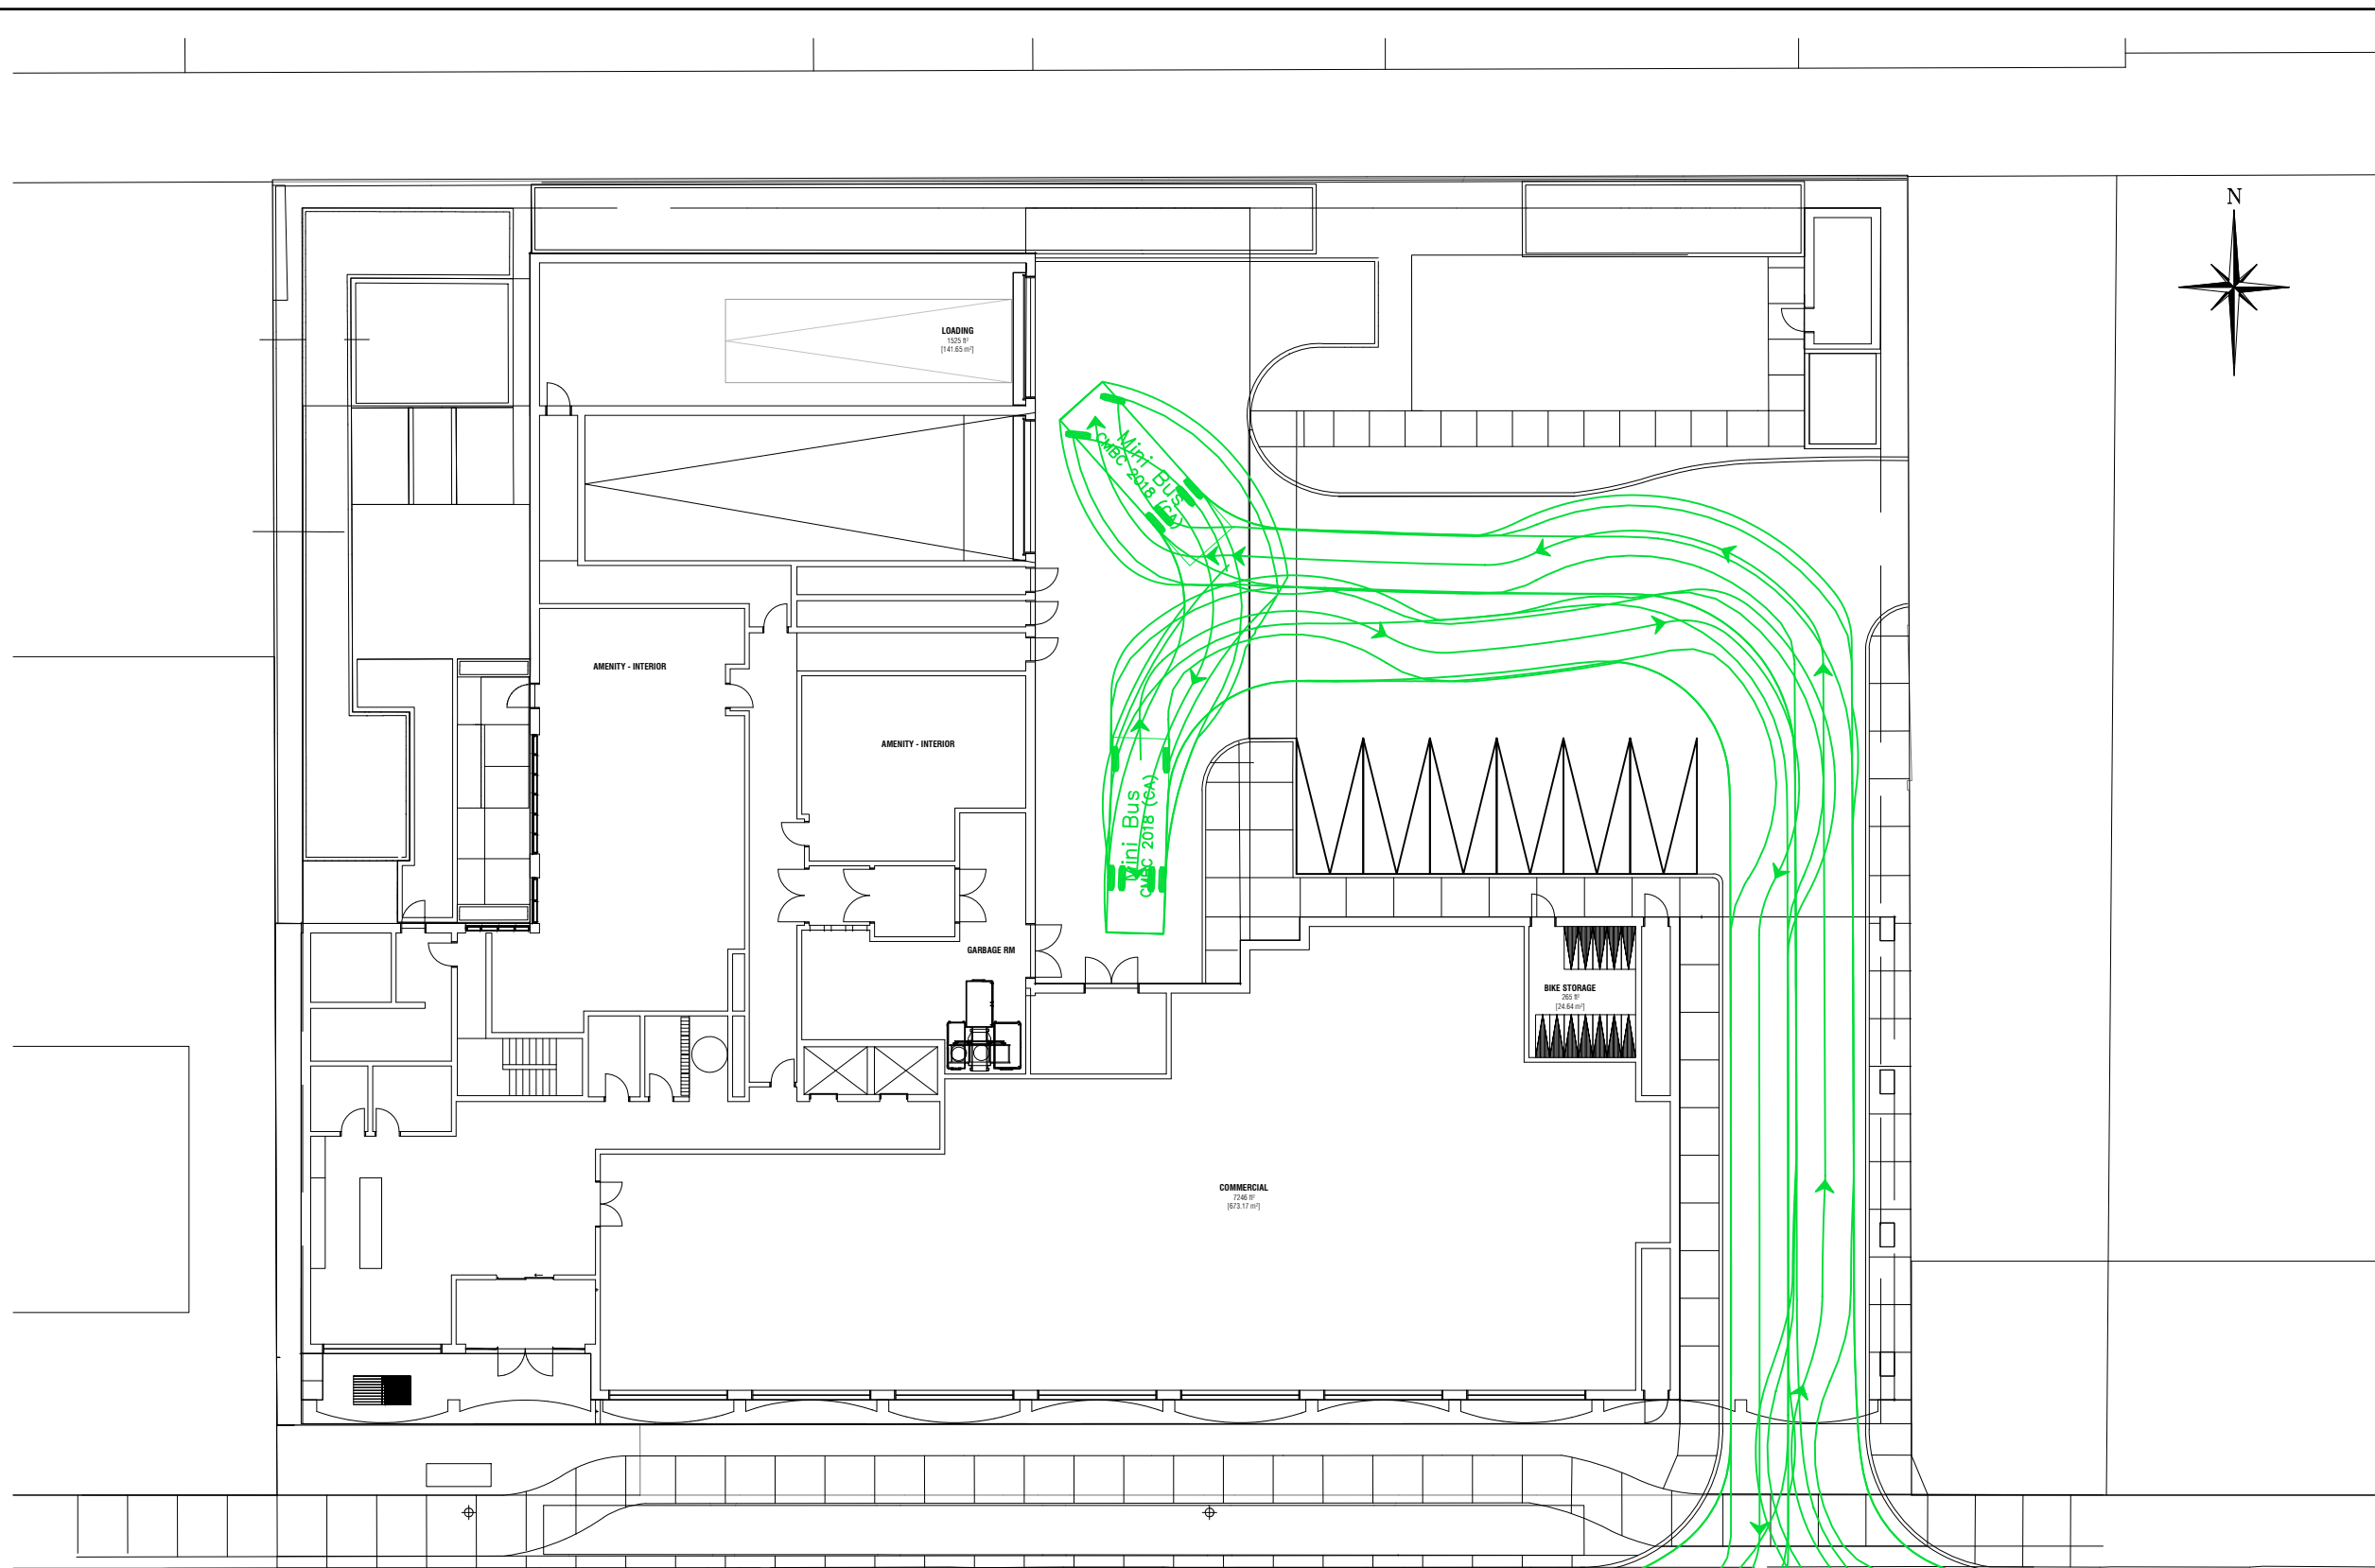

**VEHICLE PROFILE**

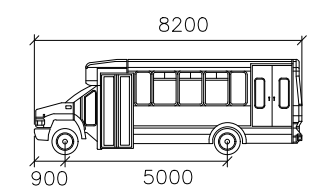

|                   |        |
|-------------------|--------|
| Mini Bus          | mm     |
| Width             | : 2400 |
| Track             | : 2400 |
| Lock to Lock Time | : 6.0  |
| Steering Angle    | : 38.0 |

1. THIS DRAWING IS THE EXCLUSIVE PROPERTY OF C.F. CROZIER & ASSOCIATES INC. AND THE REPRODUCTION OF ANY PART WITHOUT PRIOR WRITTEN CONSENT OF THIS OFFICE IS STRICTLY PROHIBITED.
2. THE CONTRACTOR SHALL VERIFY ALL DIMENSIONS, LEVELS, AND DATUMS ON SITE AND REPORT ANY DISCREPANCIES OR OMISSIONS TO THIS OFFICE PRIOR TO CONSTRUCTION.
3. THIS DRAWING IS TO BE READ AND UNDERSTOOD IN CONJUNCTION WITH ALL OTHER PLANS AND DOCUMENTS APPLICABLE TO THIS PROJECT.
4. DO NOT SCALE THE DRAWINGS.
5. ALL EXISTING UNDERGROUND UTILITIES TO BE VERIFIED IN THE FIELD BY THE CONTRACTOR PRIOR TO CONSTRUCTION.

| No. | ISSUE                     | DATE: MMM/DD/YYYY |
|-----|---------------------------|-------------------|
| 0   | ISSUED FOR 1st SUBMISSION | MMM/DD/YYYY       |
|     |                           |                   |
|     |                           |                   |
|     |                           |                   |

**PRELIMINARY**  
NOT TO BE USED FOR CONSTRUCTION



Project  
**2365-2377 LAKESHORE ROAD WEST**  
**TOWN OF OAKVILLE**

Drawing  
**VEHICLE MANEUVERING DIAGRAM**  
**PARATRANSIT**


**CROZIER**  
CONSULTING ENGINEERS

ADMIRAL BUILDING  
1 FIRST STREET, SUITE 200  
COLLINGWOOD, ON, L9Y 1A1  
705-446-3510 T  
705-446-3520 F  
WWW.CFCROZIER.CA  
INFO@CFCROZIER.CA

|          |      |           |      |         |                  |
|----------|------|-----------|------|---------|------------------|
| Drawn By | A.D. | Design By | A.D. | Project | <b>2239-6282</b> |
| Check By | B.B. | Check By  | B.B. | Scale   | 1:150 Drawing    |
|          |      |           |      |         | <b>SC03</b>      |

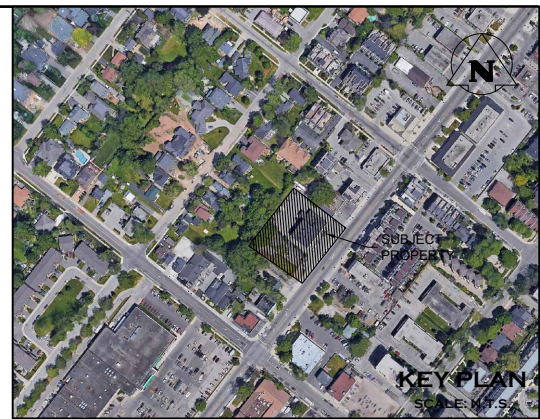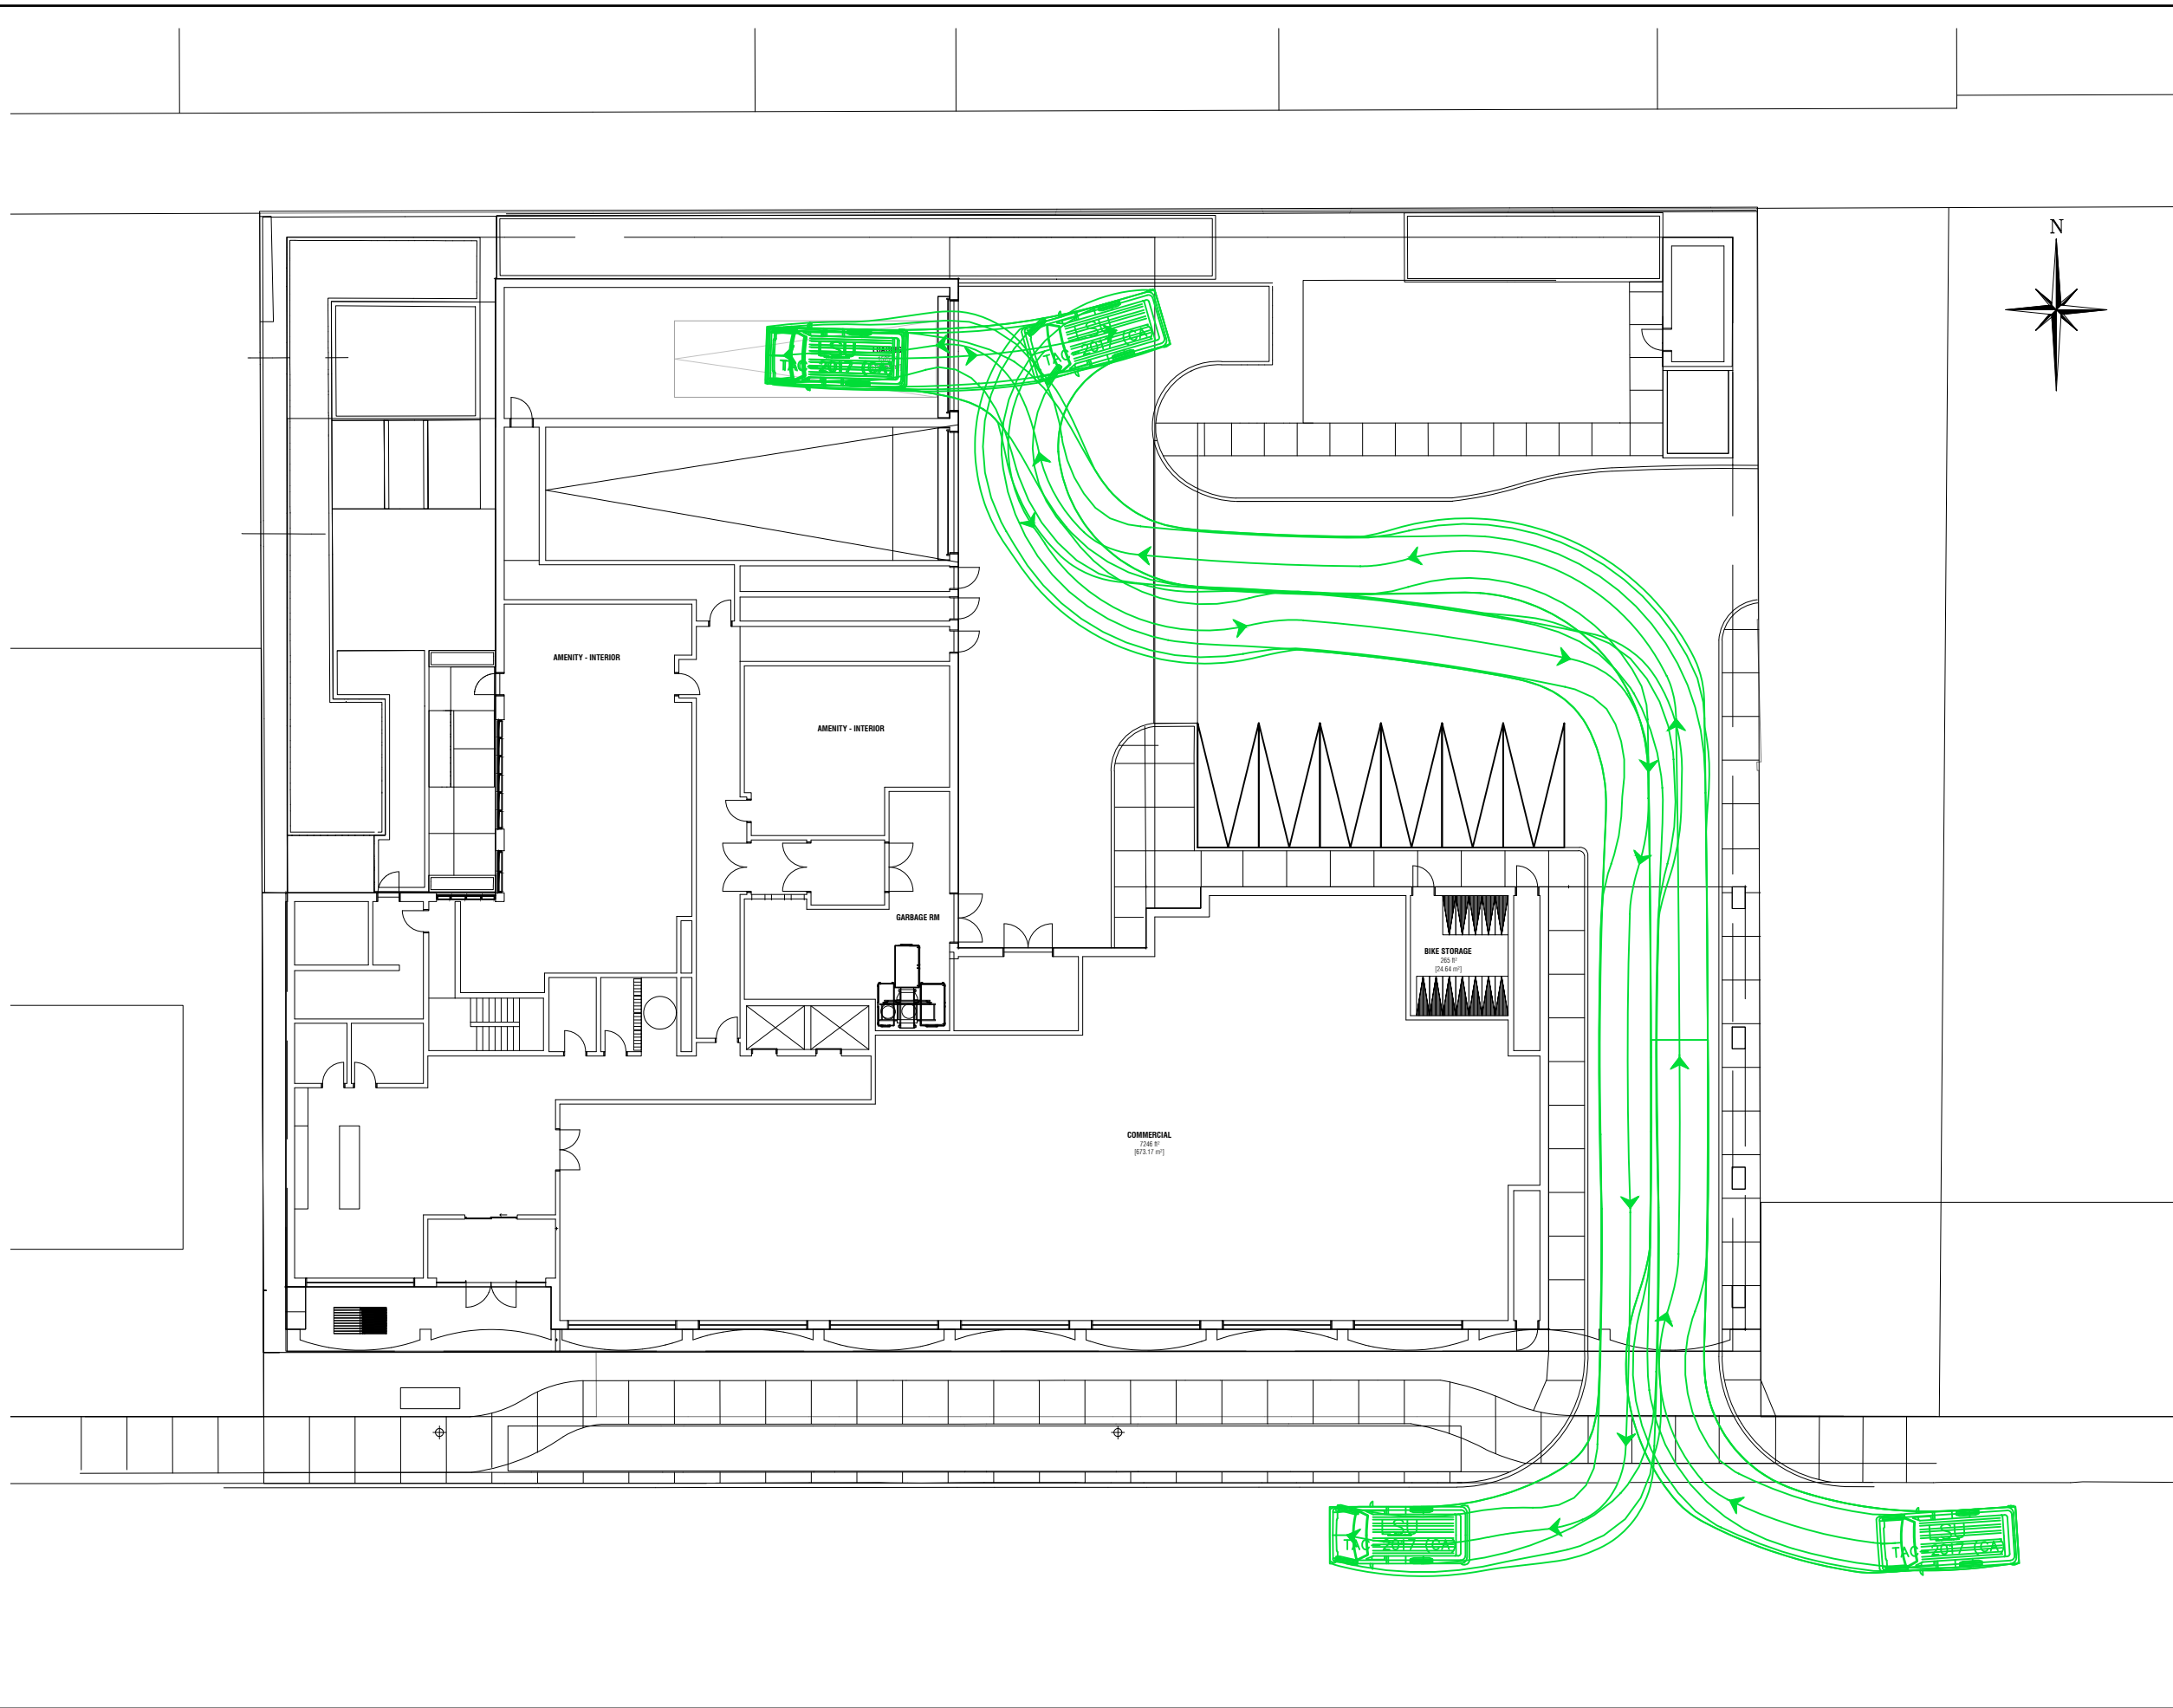

**VEHICLE PROFILE**

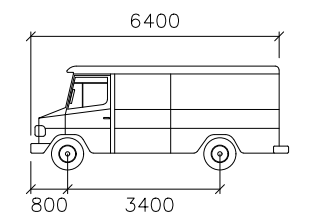

LSU  
 Width : 2600 mm  
 Track : 2600 mm  
 Lock to Lock Time : 6.0  
 Steering Angle : 40.3

1. THIS DRAWING IS THE EXCLUSIVE PROPERTY OF C.F. CROZIER & ASSOCIATES INC. AND THE REPRODUCTION OF ANY PART WITHOUT PRIOR WRITTEN CONSENT OF THIS OFFICE IS STRICTLY PROHIBITED.
2. THE CONTRACTOR SHALL VERIFY ALL DIMENSIONS, LEVELS, AND DATUMS ON SITE AND REPORT ANY DISCREPANCIES OR OMISSIONS TO THIS OFFICE PRIOR TO CONSTRUCTION.
3. THIS DRAWING IS TO BE READ AND UNDERSTOOD IN CONJUNCTION WITH ALL OTHER PLANS AND DOCUMENTS APPLICABLE TO THIS PROJECT.
4. DO NOT SCALE THE DRAWINGS.
5. ALL EXISTING UNDERGROUND UTILITIES TO BE VERIFIED IN THE FIELD BY THE CONTRACTOR PRIOR TO CONSTRUCTION.

| No. | ISSUE                     | DATE: MMM/DD/YYYY |
|-----|---------------------------|-------------------|
| 0   | ISSUED FOR 1st SUBMISSION | MMM/DD/YYYY       |
|     |                           |                   |
|     |                           |                   |
|     |                           |                   |
|     |                           |                   |

**PRELIMINARY**  
NOT TO BE USED FOR CONSTRUCTION



Project  
 2365-2377 LAKESHORE ROAD WEST  
 TOWN OF OAKVILLE

Drawing  
 VEHICLE MANEUVERING DIAGRAM  
 LSU


**CROZIER**  
 CONSULTING ENGINEERS

ADMIRAL BUILDING  
 1 FIRST STREET, SUITE 200  
 COLLINGWOOD, ON, L9Y 1A1  
 705-446-3510 T  
 705-446-3520 F  
 WWW.CFCROZIER.CA  
 INFO@CFCROZIER.CA

|          |      |           |      |         |           |      |
|----------|------|-----------|------|---------|-----------|------|
| Drawn By | A.D. | Design By | A.D. | Project | 2239-6282 |      |
| Check By | B.B. | Check By  | B.B. | Scale   | 1:150     |      |
|          |      |           |      |         | Drawing   | SC04 |

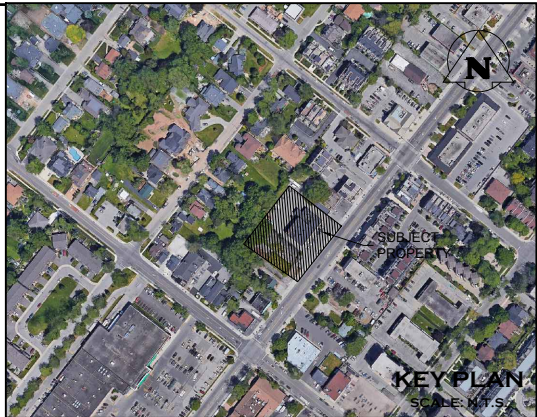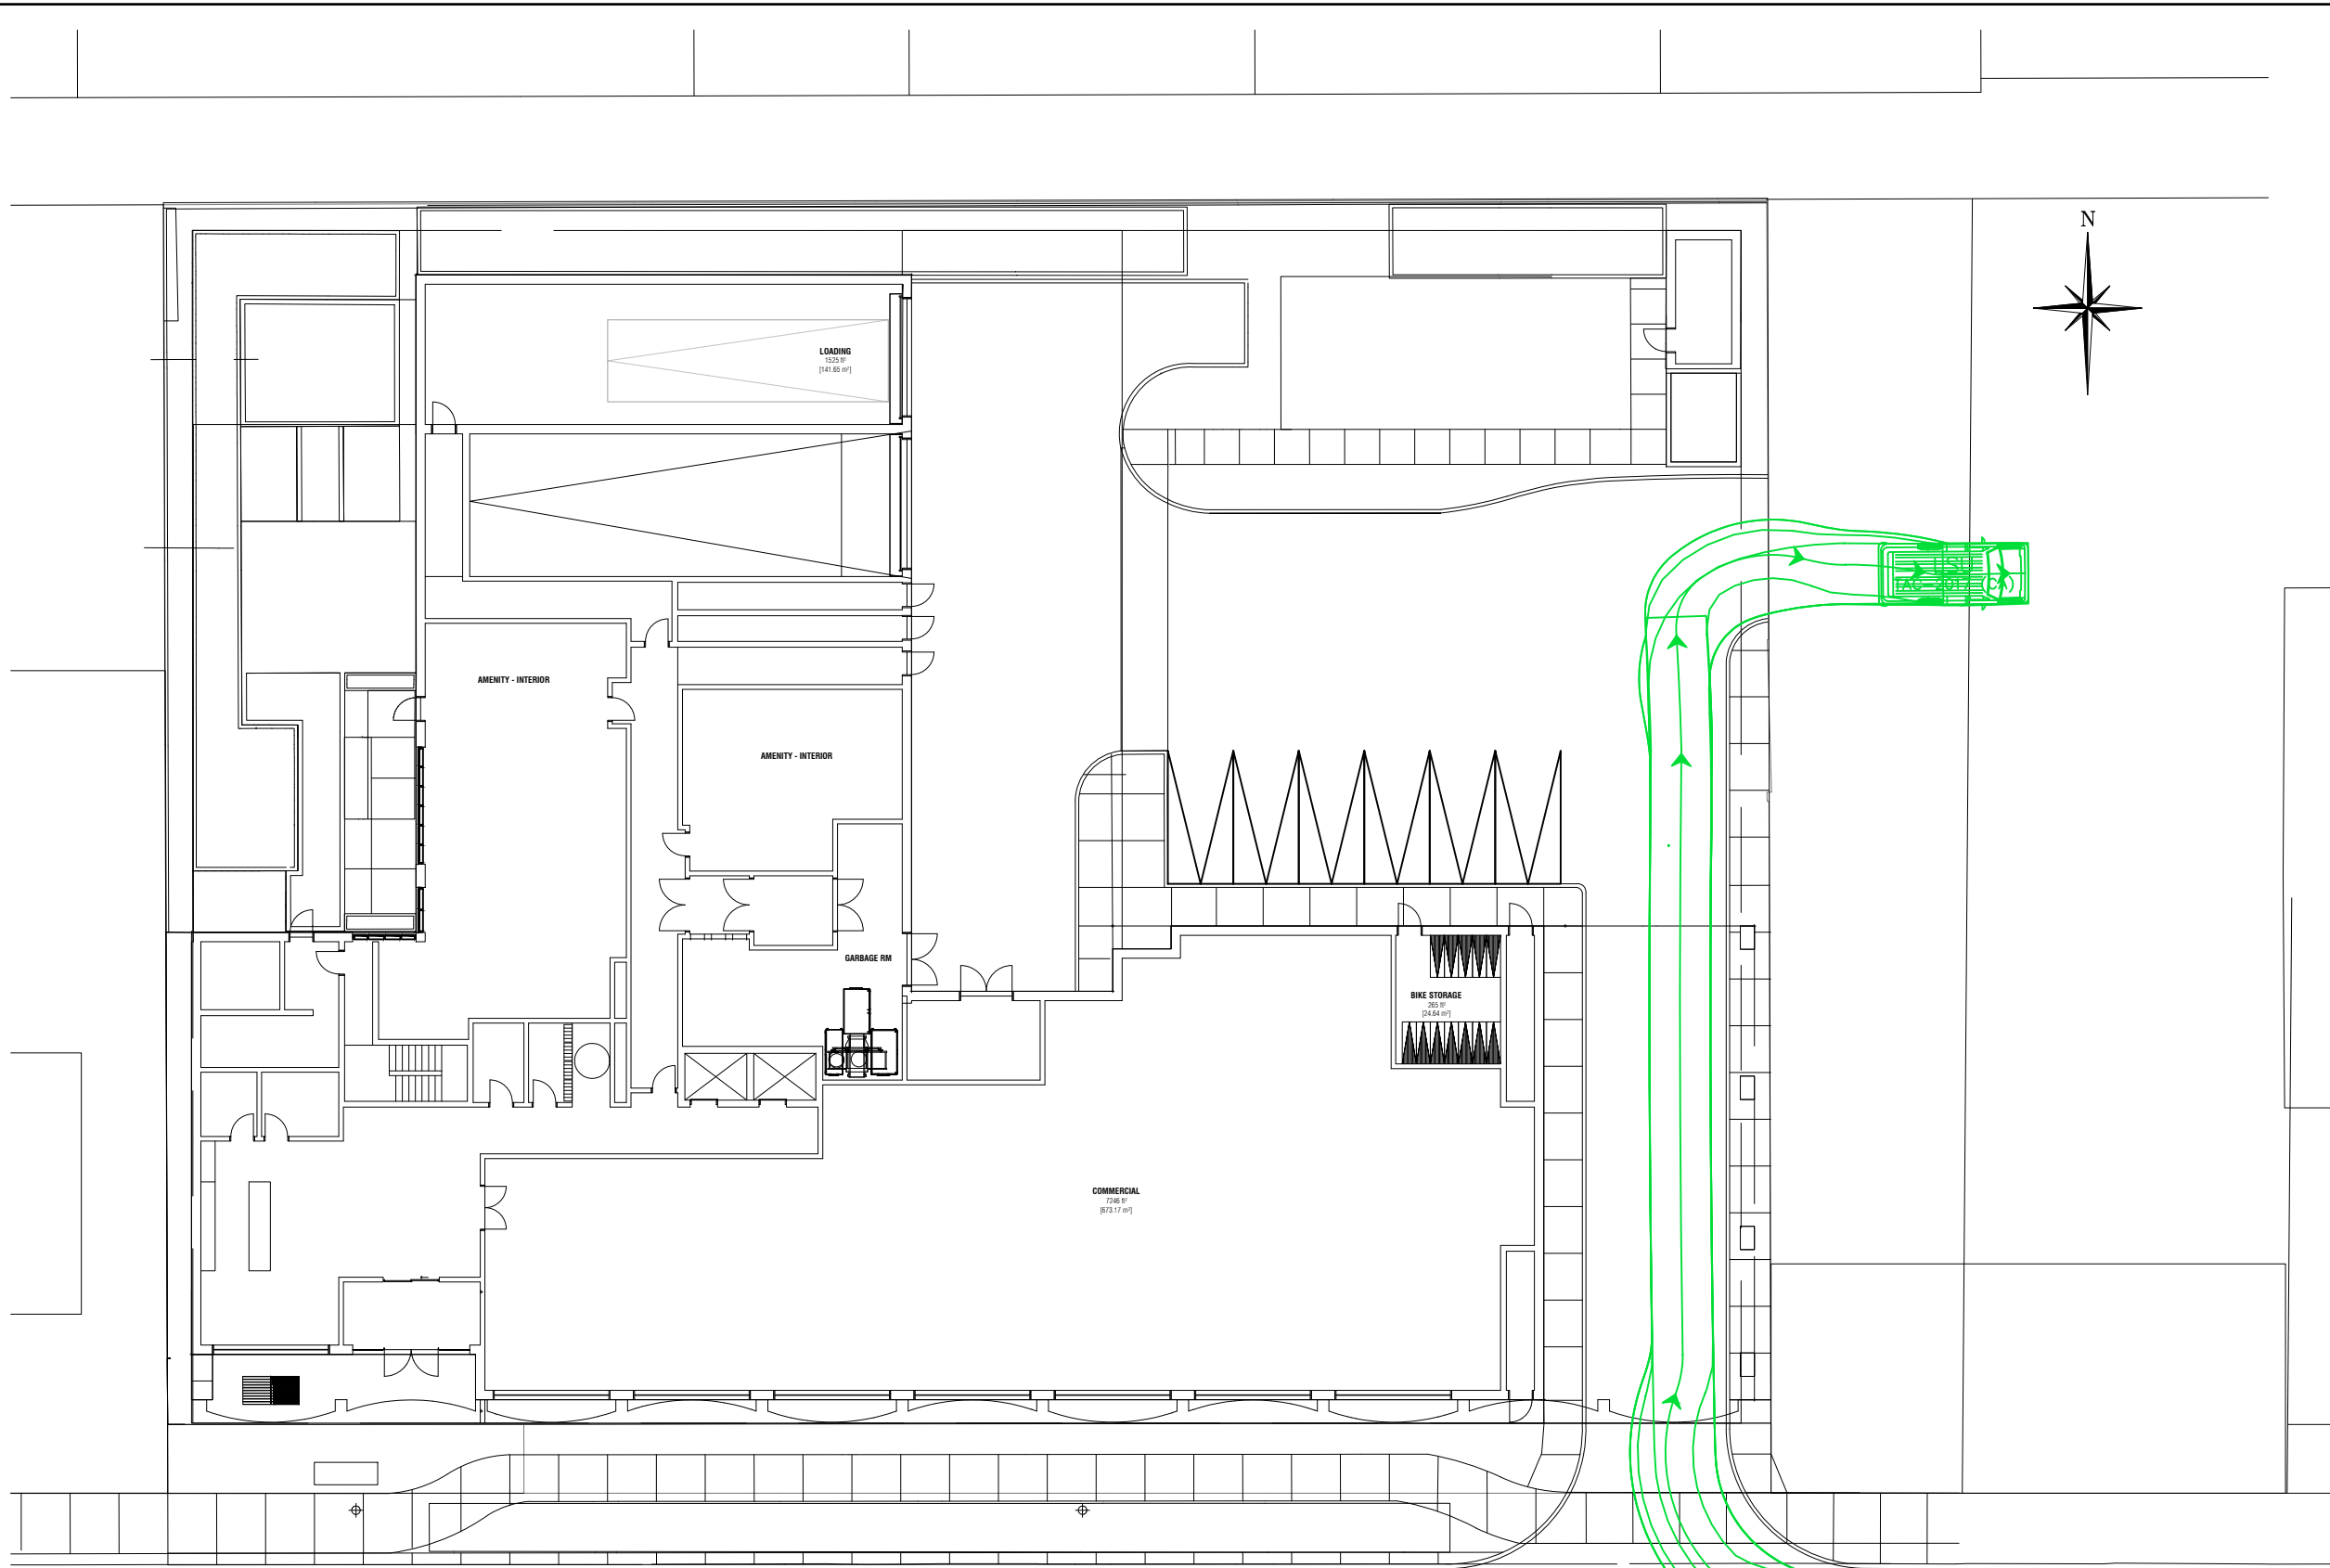

VEHICLE PROFILE

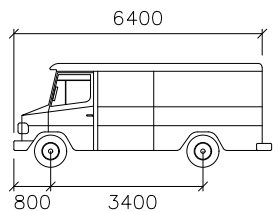

LSU

- Width : 2600 mm
- Track : 2600 mm
- Lock to Lock Time : 6.0
- Steering Angle : 40.3

1. THIS DRAWING IS THE EXCLUSIVE PROPERTY OF C.F. CROZIER & ASSOCIATES INC. AND THE REPRODUCTION OF ANY PART WITHOUT PRIOR WRITTEN CONSENT OF THIS OFFICE IS STRICTLY PROHIBITED.
2. THE CONTRACTOR SHALL VERIFY ALL DIMENSIONS, LEVELS, AND DATUMS ON SITE AND REPORT ANY DISCREPANCIES OR OMISSIONS TO THIS OFFICE PRIOR TO CONSTRUCTION.
3. THIS DRAWING IS TO BE READ AND UNDERSTOOD IN CONJUNCTION WITH ALL OTHER PLANS AND DOCUMENTS APPLICABLE TO THIS PROJECT.
4. DO NOT SCALE THE DRAWINGS.
5. ALL EXISTING UNDERGROUND UTILITIES TO BE VERIFIED IN THE FIELD BY THE CONTRACTOR PRIOR TO CONSTRUCTION.

| No. | ISSUE                     | DATE: MMM/DD/YYYY |
|-----|---------------------------|-------------------|
| 0   | ISSUED FOR 1st SUBMISSION | MMM/DD/YYYY       |
|     |                           |                   |
|     |                           |                   |
|     |                           |                   |
|     |                           |                   |

**PRELIMINARY**  
NOT TO BE USED FOR CONSTRUCTION


Project  
2365-2377 LAKESHORE ROAD WEST  
TOWN OF OAKVILLE

Drawing  
VEHICLE MANEUVERING DIAGRAM  
LSU


**CROZIER**  
CONSULTING ENGINEERS

ADMIRAL BUILDING  
1 FIRST STREET, SUITE 200  
COLLINGWOOD, ON, L9Y 1A1  
705-446-3510 T  
705-446-3520 F  
WWW.CFCROZIER.CA  
INFO@CFCROZIER.CA

|          |      |           |      |         |           |      |
|----------|------|-----------|------|---------|-----------|------|
| Drawn By | A.D. | Design By | A.D. | Project | 2239-6282 |      |
| Check By | B.B. | Check By  | B.B. | Scale   | 1:150     |      |
|          |      |           |      |         | Drawing   | SC05 |

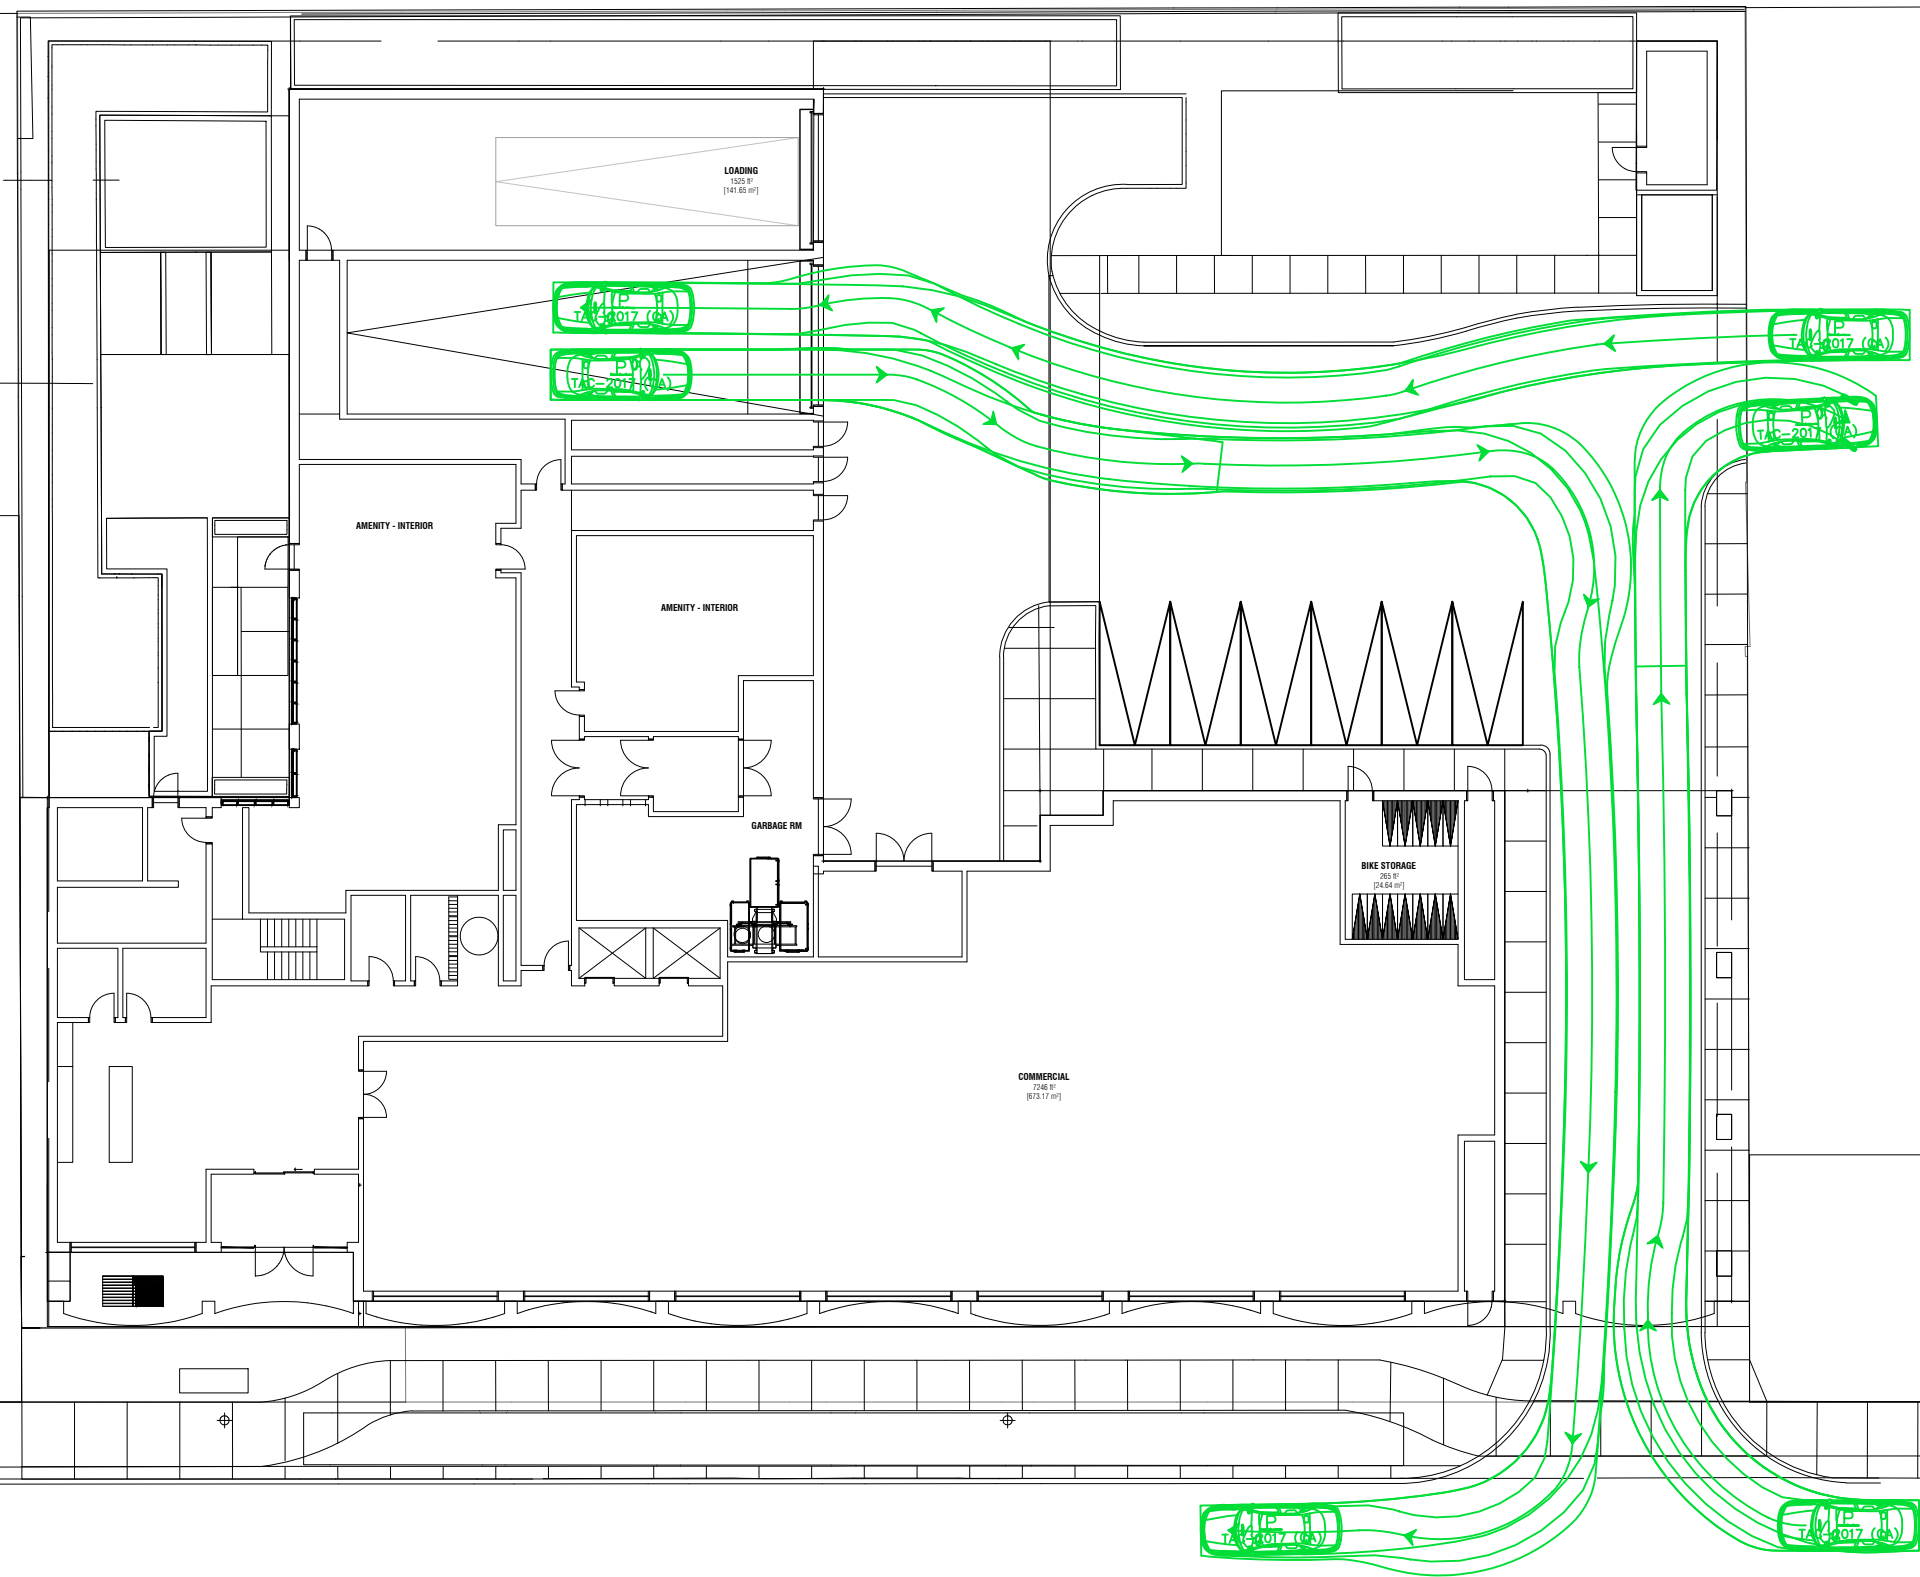

VEHICLE PROFILE

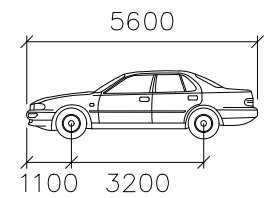

P

|                   |        |
|-------------------|--------|
|                   | mm     |
| Width             | : 2000 |
| Track             | : 2000 |
| Lock to Lock Time | : 6.0  |
| Steering Angle    | : 35.9 |

1. THIS DRAWING IS THE EXCLUSIVE PROPERTY OF C.F. CROZIER & ASSOCIATES INC. AND THE REPRODUCTION OF ANY PART WITHOUT PRIOR WRITTEN CONSENT OF THIS OFFICE IS STRICTLY PROHIBITED.
2. THE CONTRACTOR SHALL VERIFY ALL DIMENSIONS, LEVELS, AND DATUMS ON SITE AND REPORT ANY DISCREPANCIES OR OMISSIONS TO THIS OFFICE PRIOR TO CONSTRUCTION.
3. THIS DRAWING IS TO BE READ AND UNDERSTOOD IN CONJUNCTION WITH ALL OTHER PLANS AND DOCUMENTS APPLICABLE TO THIS PROJECT.
4. DO NOT SCALE THE DRAWINGS.
5. ALL EXISTING UNDERGROUND UTILITIES TO BE VERIFIED IN THE FIELD BY THE CONTRACTOR PRIOR TO CONSTRUCTION.

| No. | ISSUE                     | DATE: MMM/DD/YYYY |
|-----|---------------------------|-------------------|
| 0   | ISSUED FOR 1st SUBMISSION | MMM/DD/YYYY       |
|     |                           |                   |
|     |                           |                   |
|     |                           |                   |
|     |                           |                   |

**PRELIMINARY**  
NOT TO BE USED FOR CONSTRUCTION




Project  
2365-2377 LAKESHORE ROAD WEST  
TOWN OF OAKVILLE

Drawing  
VEHICLE MANEUVERING DIAGRAM  
PASSENGER CAR


ADMIRAL BUILDING  
1 FIRST STREET, SUITE 200  
COLLINGWOOD, ON, L9Y 1A1  
705-446-3510 T  
705-446-3520 F  
WWW.CFCROZIER.CA  
INFO@CFCROZIER.CA

|          |      |           |      |         |               |
|----------|------|-----------|------|---------|---------------|
| Drawn By | A.D. | Design By | A.D. | Project | 2239-6282     |
| Check By | B.B. | Check By  | B.B. | Scale   | 1:150 Drawing |
|          |      |           |      |         | SC06          |

IT IS NOTED THAT THESE SPACES ARE A LEVEL BELOW THE RAMP MANEUVERS AND ARE THEREFORE NOT IN CONFLICT WITH THE SHOWN MANEUVERS

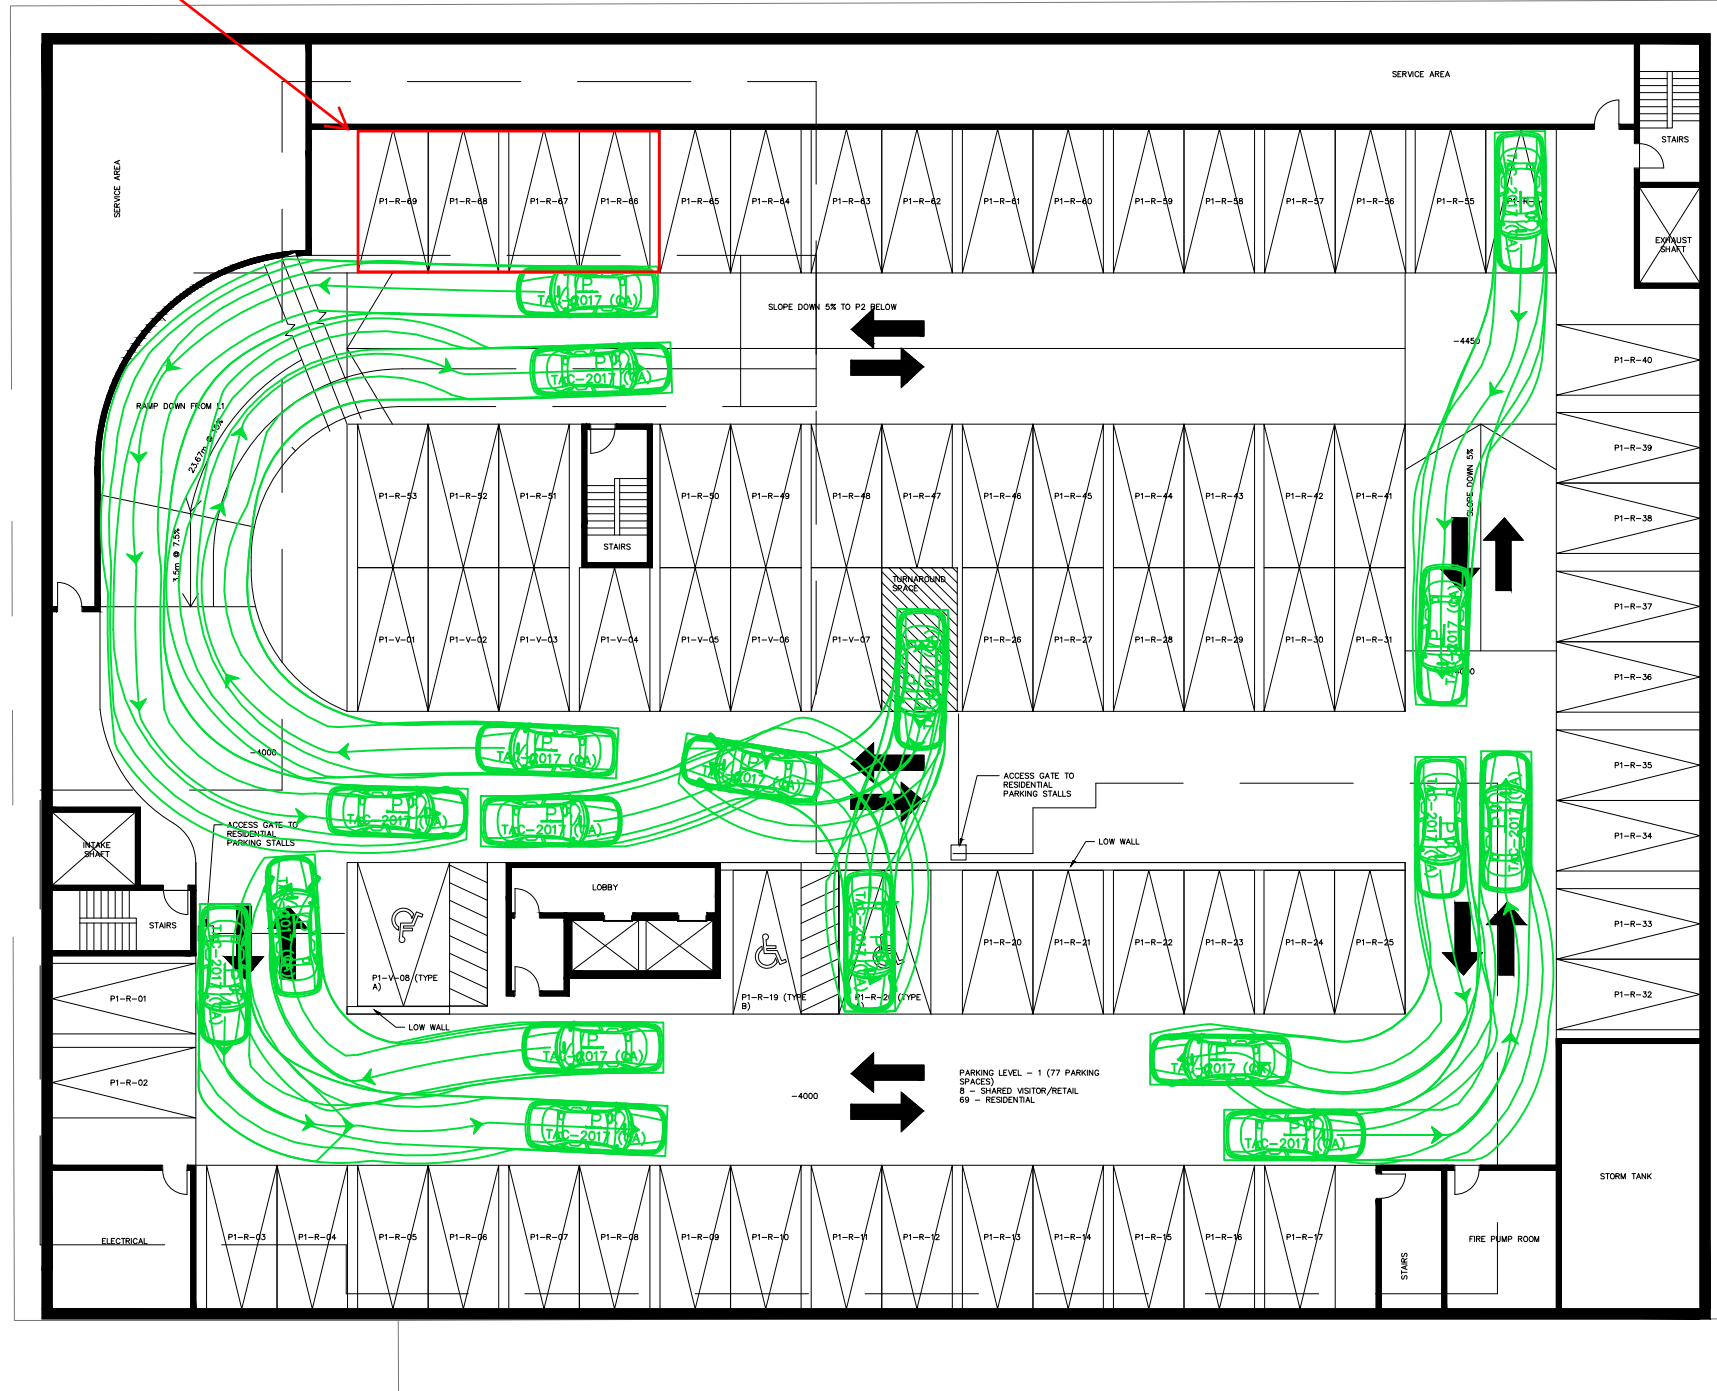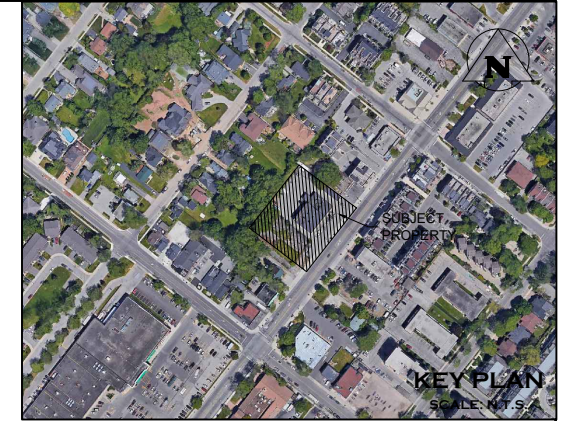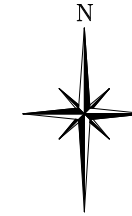

VEHICLE PROFILE

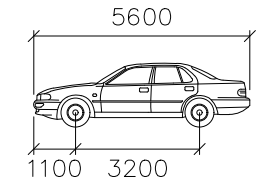

|                   |        |
|-------------------|--------|
| P                 | mm     |
| Width             | : 2000 |
| Track             | : 2000 |
| Lock to Lock Time | : 6.0  |
| Steering Angle    | : 35.9 |

1. THIS DRAWING IS THE EXCLUSIVE PROPERTY OF C.F. GROZIER & ASSOCIATES INC. AND THE REPRODUCTION OF ANY PART WITHOUT PRIOR WRITTEN CONSENT OF THIS OFFICE IS STRICTLY PROHIBITED.
2. THE CONTRACTOR SHALL VERIFY ALL DIMENSIONS, LEVELS, AND DATUMS ON SITE AND REPORT ANY DISCREPANCIES OR OMISSIONS TO THIS OFFICE PRIOR TO CONSTRUCTION.
3. THIS DRAWING IS TO BE READ AND UNDERSTOOD IN CONJUNCTION WITH ALL OTHER PLANS AND DOCUMENTS APPLICABLE TO THIS PROJECT.
4. DO NOT SCALE THE DRAWINGS.
5. ALL EXISTING UNDERGROUND UTILITIES TO BE VERIFIED IN THE FIELD BY THE CONTRACTOR PRIOR TO CONSTRUCTION.

| No. | ISSUE                     | DATE: MMM/DD/YYYY |
|-----|---------------------------|-------------------|
| 0   | ISSUED FOR 1st SUBMISSION | MMM/DD/YYYY       |
|     |                           |                   |
|     |                           |                   |
|     |                           |                   |
|     |                           |                   |

**PRELIMINARY**  
NOT TO BE USED FOR CONSTRUCTION



Project  
2365-2377 LAKESHORE ROAD WEST  
TOWN OF OAKVILLE

Drawing  
VEHICLE MANEUVERING DIAGRAM  
PASSENGER CAR


**CROZIER**  
CONSULTING ENGINEERS

ADMIRAL BUILDING  
1 FIRST STREET, SUITE 200  
COLLINGWOOD, ON, L9Y 1A1  
705-446-3510 T  
705-446-3520 F  
WWW.CF-CROZIER.CA  
INFO@CF-CROZIER.CA

|          |      |           |      |         |           |      |
|----------|------|-----------|------|---------|-----------|------|
| Drawn By | A.D. | Design By | A.D. | Project | 2239-6282 |      |
| Check By | B.B. | Check By  | B.B. | Scale   | 1:150     |      |
|          |      |           |      |         | Drawing   | SC07 |

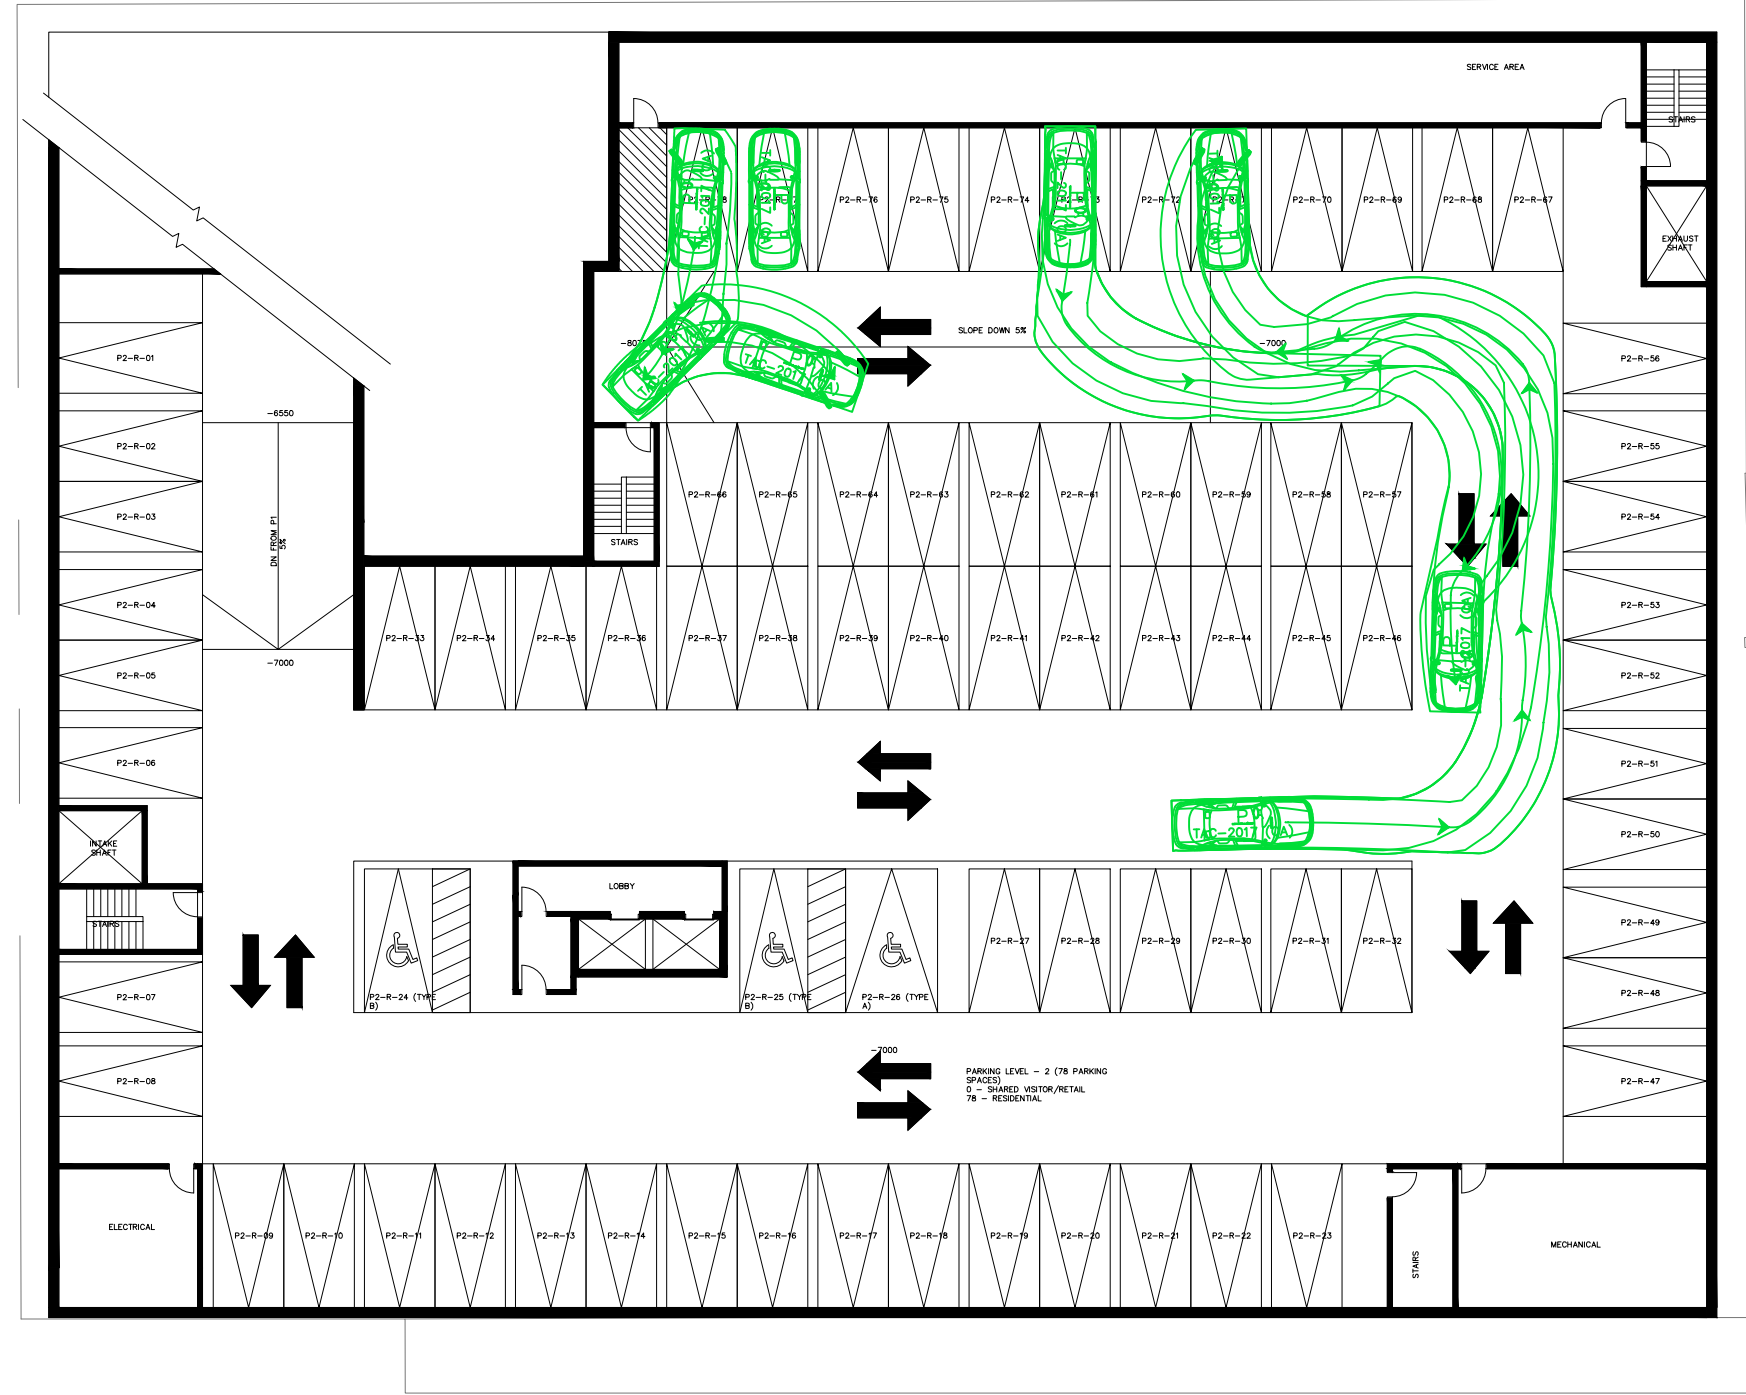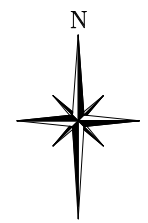

**VEHICLE PROFILE**

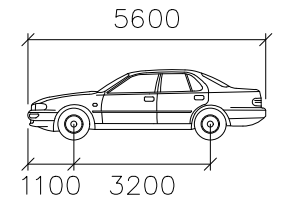

P

|                   |        |
|-------------------|--------|
|                   | mm     |
| Width             | : 2000 |
| Track             | : 2000 |
| Lock to Lock Time | : 6.0  |
| Steering Angle    | : 35.9 |

1. THIS DRAWING IS THE EXCLUSIVE PROPERTY OF C.F. CROZIER & ASSOCIATES INC. AND THE REPRODUCTION OF ANY PART WITHOUT PRIOR WRITTEN CONSENT OF THIS OFFICE IS STRICTLY PROHIBITED.
2. THE CONTRACTOR SHALL VERIFY ALL DIMENSIONS, LEVELS, AND DATUMS ON SITE AND REPORT ANY DISCREPANCIES OR OMISSIONS TO THIS OFFICE PRIOR TO CONSTRUCTION.
3. THIS DRAWING IS TO BE READ AND UNDERSTOOD IN CONJUNCTION WITH ALL OTHER PLANS AND DOCUMENTS APPLICABLE TO THIS PROJECT.
4. DO NOT SCALE THE DRAWINGS.
5. ALL EXISTING UNDERGROUND UTILITIES TO BE VERIFIED IN THE FIELD BY THE CONTRACTOR PRIOR TO CONSTRUCTION.

| No. | ISSUE                     | DATE: MMM/DD/YYYY |
|-----|---------------------------|-------------------|
| 0   | ISSUED FOR 1st SUBMISSION | MMM/DD/YYYY       |
|     |                           |                   |
|     |                           |                   |
**PRELIMINARY**  
NOT TO BE USED FOR CONSTRUCTION

Project  
**2365-2377 LAKESHORE ROAD WEST**  
**TOWN OF OAKVILLE**

Drawing  
**VEHICLE MANEUVERING DIAGRAM**  
**PASSENGER CAR**

**CROZIER**  
CONSULTING ENGINEERS

ADMIRAL BUILDING  
1 FIRST STREET, SUITE 200  
COLLINGWOOD, ON, L9Y 1A1  
705-446-3510 T  
705-446-3520 F  
WWW.CFCROZIER.CA  
INFO@CFCROZIER.CA

|          |      |           |      |         |                  |             |
|----------|------|-----------|------|---------|------------------|-------------|
| Drawn By | A.D. | Design By | A.D. | Project | <b>2239-6282</b> |             |
| Check By | B.B. | Check By  | B.B. | Scale   | 1:150            |             |
|          |      |           |      |         | Drawing          | <b>SC08</b> |