


**KEY-PLAN**

- LEGEND**
- EXISTING PROPERTY LINE
  - EXISTING DECIDUOUS TREE TO BE RETAINED
  - EXISTING CONIFEROUS TREE TO BE RETAINED
  - EXISTING SHRUBS TO BE RETAINED
  - PROPOSED DECIDUOUS TREE
  - PROPOSED CONIFEROUS TREE
  - PROPOSED DECIDUOUS SHRUB
  - PROPOSED CONIFEROUS SHRUB
  - PROPOSED SOD
  - PROPOSED TREE HOARDING FENCE

**SOURCE OF BASE INFORMATION:**  
 Provided by Reinders + Law LTD, drawing no. 23006, dated August 1, 2023.  
 Field work completed by...

No.	DATE	DESCRIPTION	BY
3	11/21/23	ISSUED FOR SPA	RG
2	10/30/23	ISSUED FOR SPA	RG
1	09/25/23	ISSUED FOR REVIEW	RG

**REVISIONS**

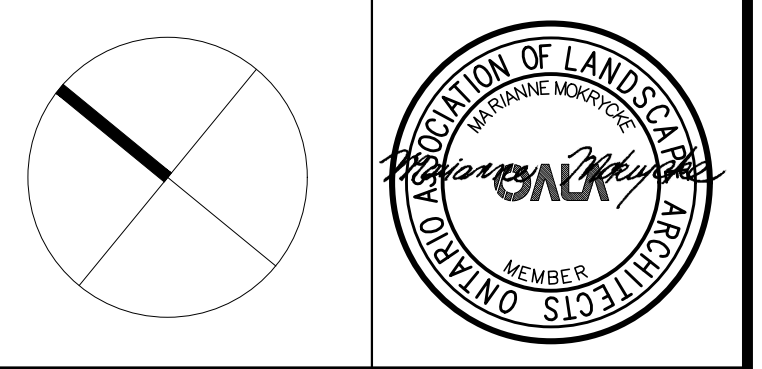

**OMC LANDSCAPE ARCHITECTURE**  
 Innovative. outside thinking.  
 270 Sherman Avenue North, Suite 315-MILL, Hamilton, ON L8L 6N4  
 Telephone: 905.681.7604 Fax: 905.681.2944 www.omc.ca  
 LANDSCAPE ARCHITECTURE ENVIRONMENTAL PLANNING RESOURCE ANALYSIS

**COMMERCIAL ADDITION**  
 2500 HAMPSHIRE GATE  
 OAKVILLE, ONTARIO

**PLANTING PLAN**

ISSUED FOR SPA  
 SCALE: 1:300 CHECKED: MM  
 DATE: NOV. 21, 2023 DRAWING: L1  
 DRAWN: RG PROJECT: 1618

Issued for SPA - November 21, 2023