


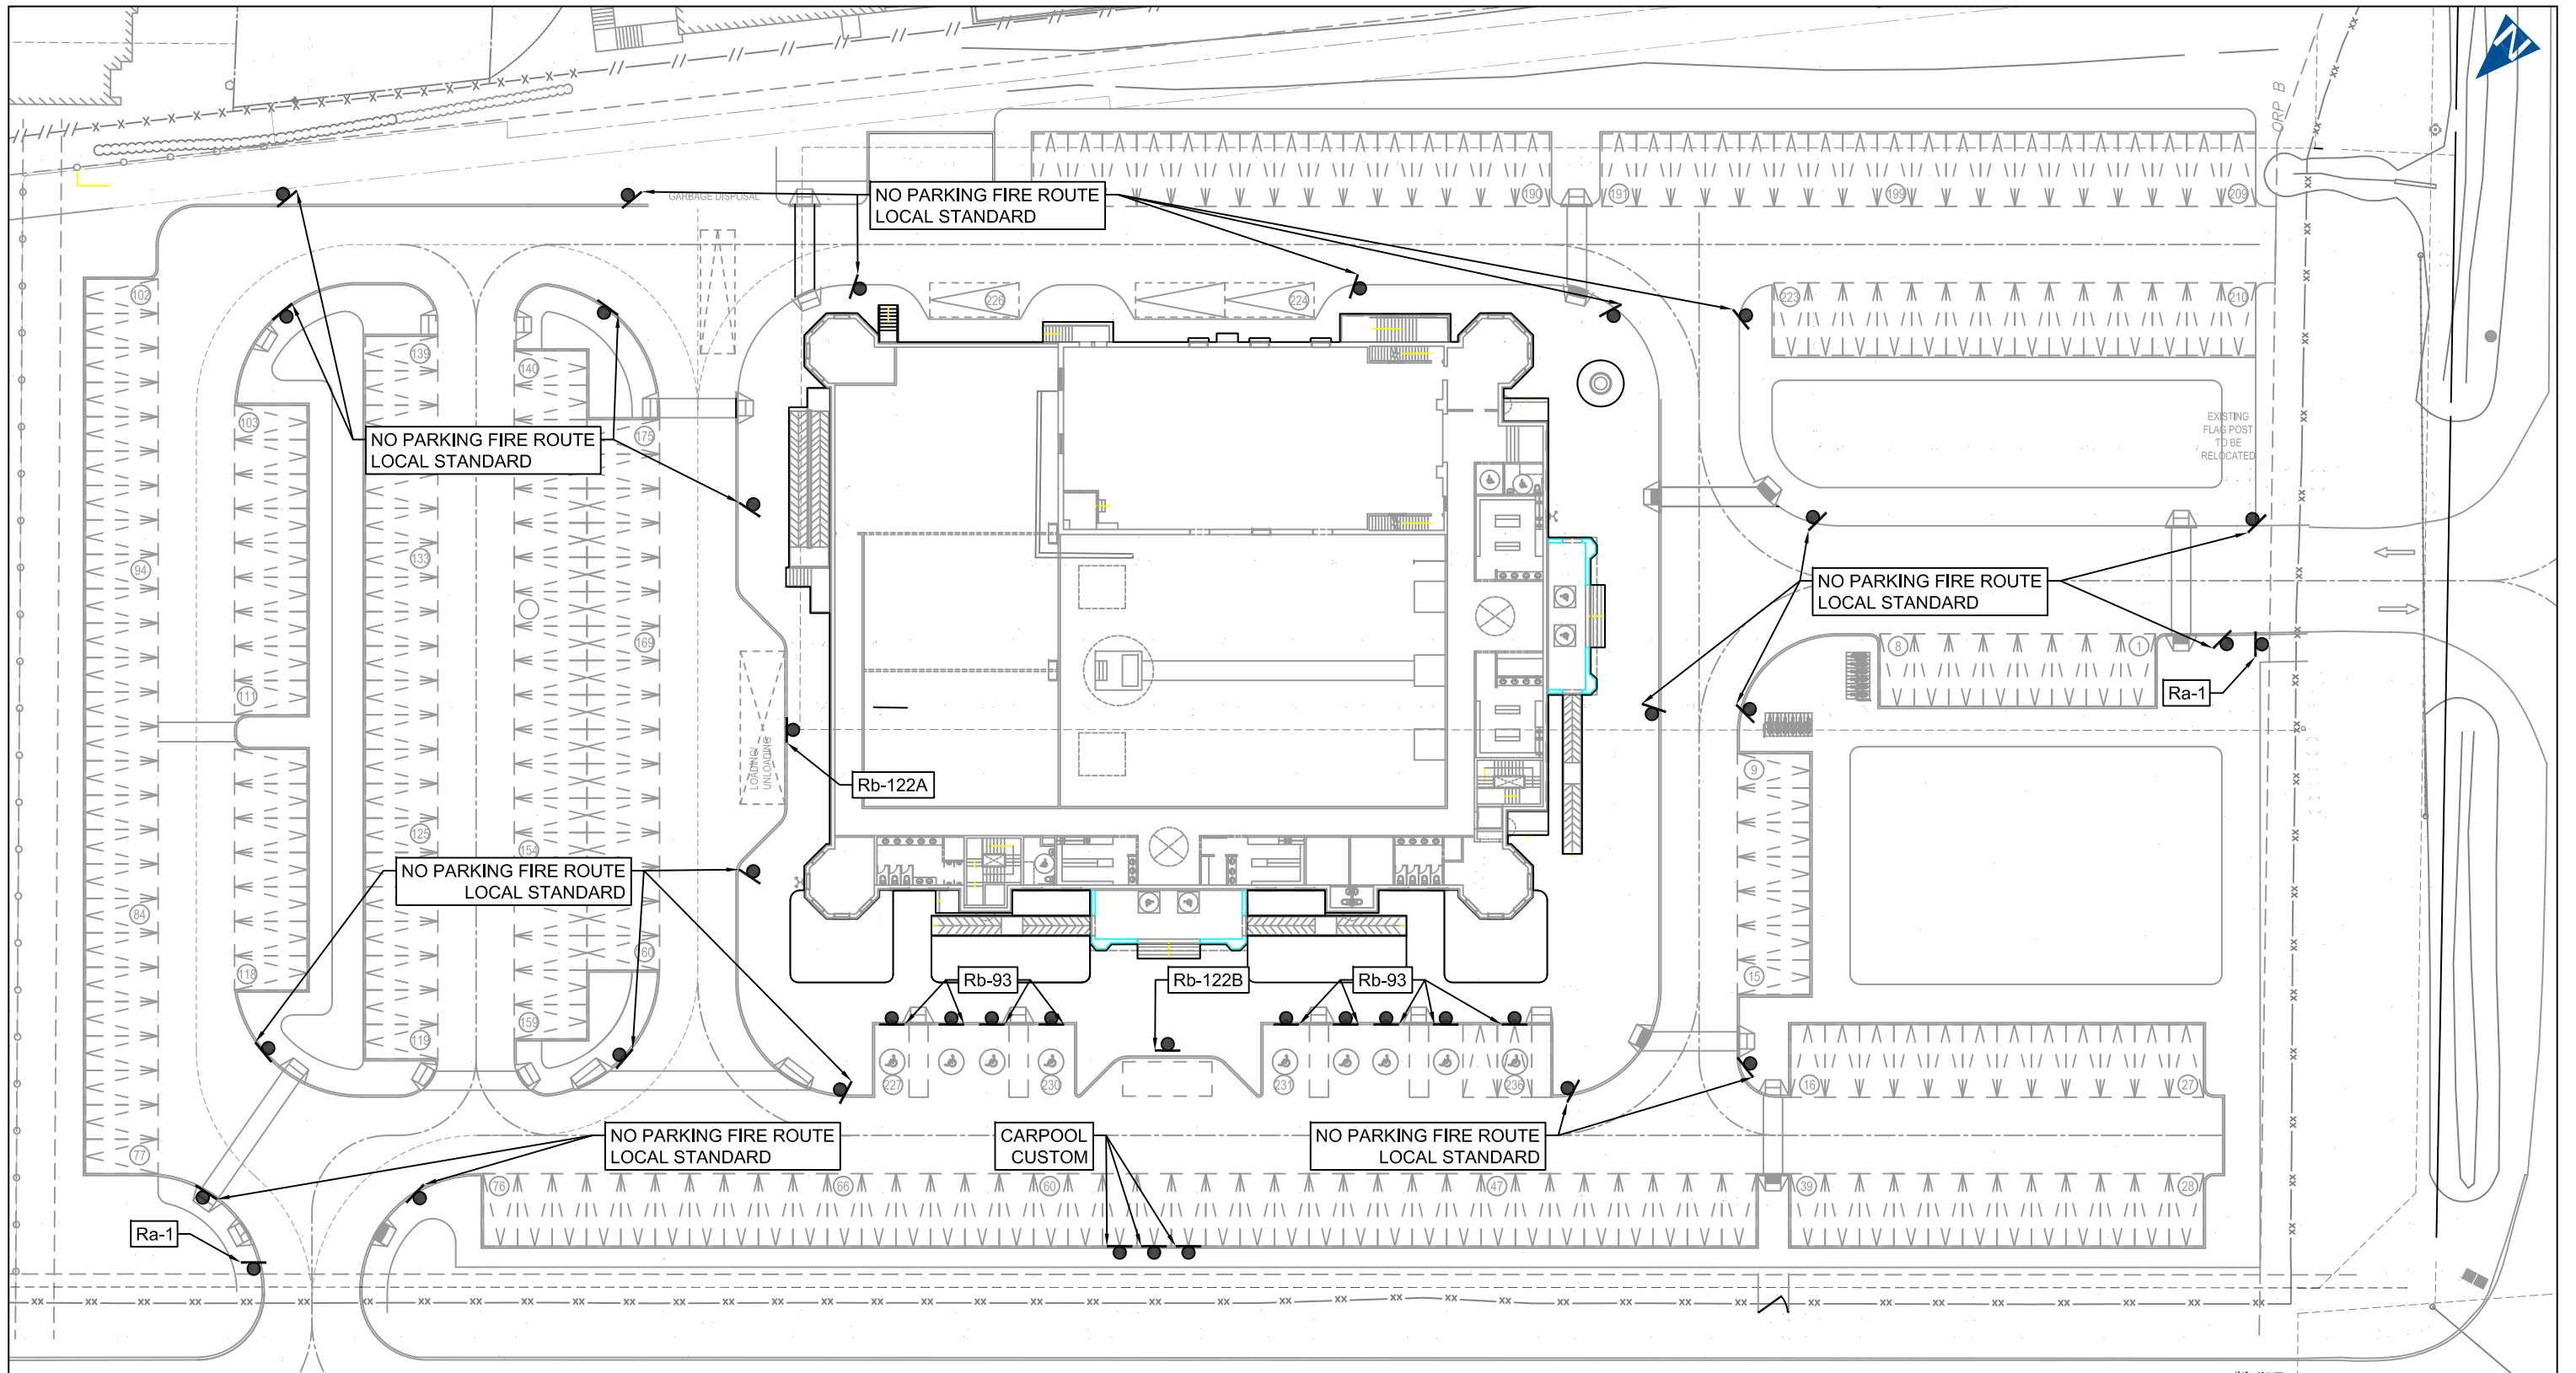

NO.	DATE	INITIAL	REVISION	DETAIL

PRELIMINARY SIGNAGE PLAN
2403 KHALSA GATE
TOWN OF OAKVILLE

	PROJECT NO.: 240110	DATE: JUNE 2025	SCALE: 1:500	DRAWING NO.: 01
	DESIGN: CC	DRAWN: CC	CHECK: SC	