




1 EAST BUILDING ELEVATION
A3.1 1:100

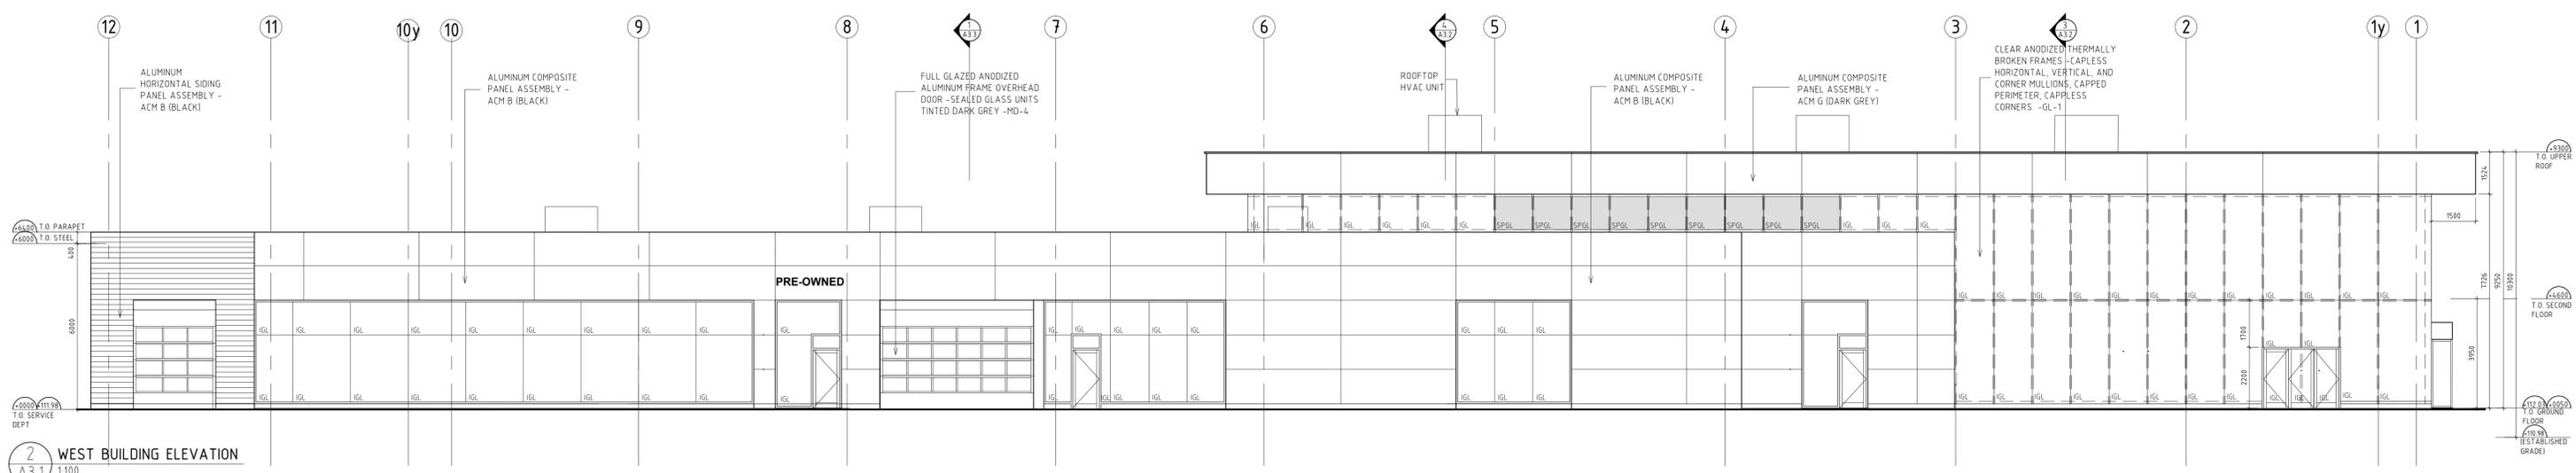

2 WEST BUILDING ELEVATION
A3.1 1:100

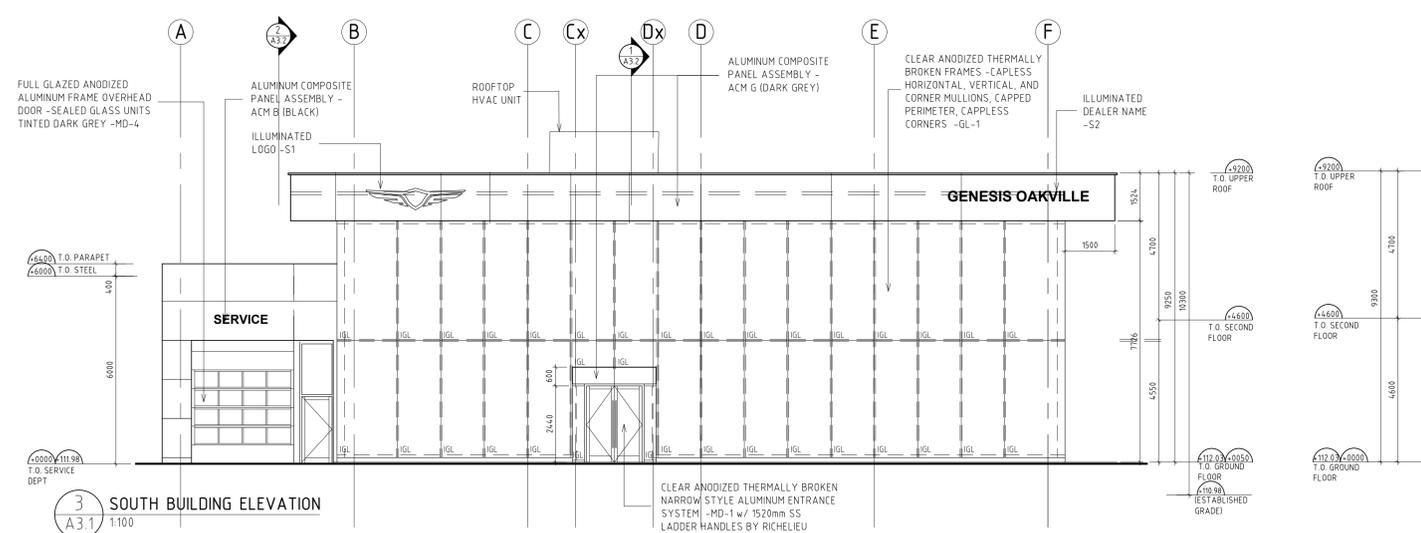

3 SOUTH BUILDING ELEVATION
A3.1 1:100

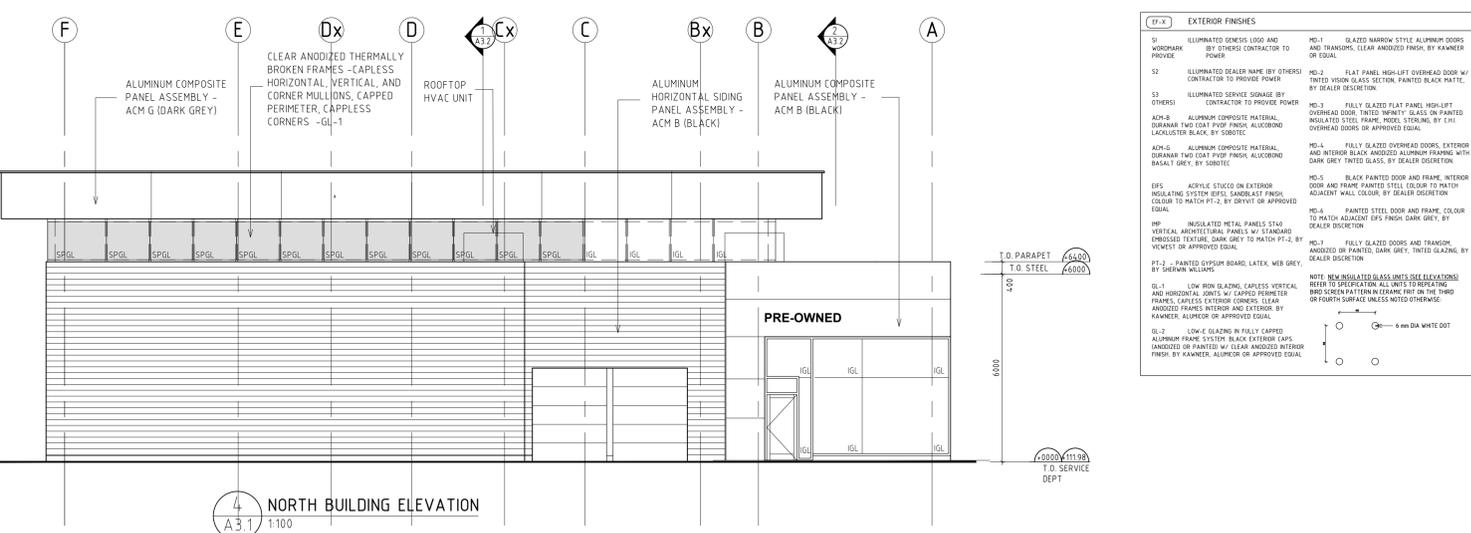

4 NORTH BUILDING ELEVATION
A3.1 1:100

EXTERIOR FINISHES	
S1	ILLUMINATED GENESIS LOGO AND WORKMARK BY OTHERS CONTRACTOR TO PROVIDE
S2	ILLUMINATED DEALER NAME BY OTHERS CONTRACTOR TO PROVIDE
S3	ILLUMINATED SERVICE SIGNAGE BY OTHERS CONTRACTOR TO PROVIDE
ADM-B	ALUMINUM COMPOSITE MATERIAL, DURANAR TWO COAT PVDF FINISH, ALUCORON LACULUSTER BLACK, BY SOBOTEK
ADM-G	ALUMINUM COMPOSITE MATERIAL, DURANAR TWO COAT PVDF FINISH, ALUCORON BASKET WEAVE, BY SOBOTEK
ERS	ACTIVE STUCCO ON EXTERIOR INSULATING SYSTEM (SFS) SANDBLAST FINISH, COLOUR TO MATCH PF-2, BY DRIVET OR APPROVED EQUAL
IMP	INSULATED METAL PANELS (SFS) VERTICAL ARCHITECTURAL PANELS W/ STANDARD ERODED TEXTURE, DARK GREY TO MATCH PF-2, BY VICTORY OR APPROVED EQUAL
GL-1	LOW IRON GLAZING, CAPLESS VERTICAL AND HORIZONTAL JOINTS W/ CAPPED PERIMETER FRAMES, CAPLESS EXTERIOR CORNERS, CLEAR ANODIZED FRAMES INTERIOR AND EXTERIOR BY KAWNEER, ALUCORON OR APPROVED EQUAL
GL-2	LOW IRON GLAZING IN FULLY CAPPED ALUMINUM FRAME SYSTEM BLACK EXTERIOR GLASS ANODIZED OR PAINTED W/ CLEAR ANODIZED INTERIOR FINISH BY KAWNEER, ALUCORON OR APPROVED EQUAL
MD-1	GLAZED NARROW STYLE ALUMINUM DOORS AND TRANSOMS, CLEAR ANODIZED FINISH BY KAWNEER OR EQUAL
MD-2	FLAT PANEL HIGH-LIFT OVERHEAD DOOR W/ TINTED IRON GLASS SECTION, PAINTED BLACK PLATE, BY DEALER DISCRETION
MD-3	FULLY GLAZED FLAT PANEL HIGH-LIFT OVERHEAD DOOR, TINTED IRON GLASS OR PAINTED INSULATED STEEL FRAME, MODEL STEELING, BY CRI OVERHEAD DOORS OR APPROVED EQUAL
MD-4	FULLY GLAZED OVERHEAD DOORS, EXTERIOR AND INTERIOR BLACK ANODIZED ALUMINUM FRAMING WITH DARK GREY TINTED GLASS BY DEALER DISCRETION
MD-5	BLACK PAINTED DOOR AND FRAME, INTERIOR DOOR AND FRAME PAINTED STEEL COLOUR TO MATCH ADJACENT WALL COLOUR BY DEALER DISCRETION
MD-6	PAINTED STEEL DOOR AND FRAME, COLOUR TO MATCH ADJACENT WALL COLOUR BY DEALER DISCRETION
MD-7	FULLY GLAZED DOORS AND TRANSOM, ANODIZED OR PAINTED, DARK GREY, TINTED GLAZING, BY DEALER DISCRETION
PF-1	PAINTED GYPSUM BOARD, LATEX, WEB GREY, BY SHERWIN WILLIAMS
NOTE:	NEW INSULATED GLASS UNITS (IGU) ELEVATIONS REFER TO SPECIFICATION AND UNITS TO ORDERING. BRG SCREEN PART FROM 15 YEARS FIT ON THE THIRD OR FOURTH SURFACE UNLESS NOTED OTHERWISE.
○	6 mm DIA WHITE DOT

Rev	Issue	Date
8	REVISIONS PER SPA COMMENTS	JAN 21-26
7	ISSUED FOR GRX REVIEW	NOV 18-25
6	ISSUED FOR SPA	OCT 09-25
5	REVISIONS PER SPA COMMENTS	JULY 02-25
4	ISSUED FOR SPA	DEC 20-24
3	ISSUED FOR REVIEW	AUG 29-24
2	ISSUED FOR PRE-CONSULTATION	FEB 13-24
1	REVIEW	JAN 24-24

Copyright 2022. This drawing shall not be reproduced or revised without the written consent of Eightspace inc. The Contractor shall verify dimensions on site and report any discrepancies to the Architect prior to commencement of construction.



eightspace inc
ARCHITECTURE • DESIGN
55 Ormskirk Avenue, Suite 203
Toronto Ontario M5S 4V6
T 416-348-8874
W 8space.com

Project: NEW DEALERSHIP FACILITY FOR:
GENESIS OAKVILLE
1275 SOUTH SERVICE RD. W.
OAKVILLE, Ontario
Dwg Title: BUILDING ELEVATIONS

Project No: 23-02 Date: AUG 2023 Dwg No: **A3.1**
Scale: 1:100