

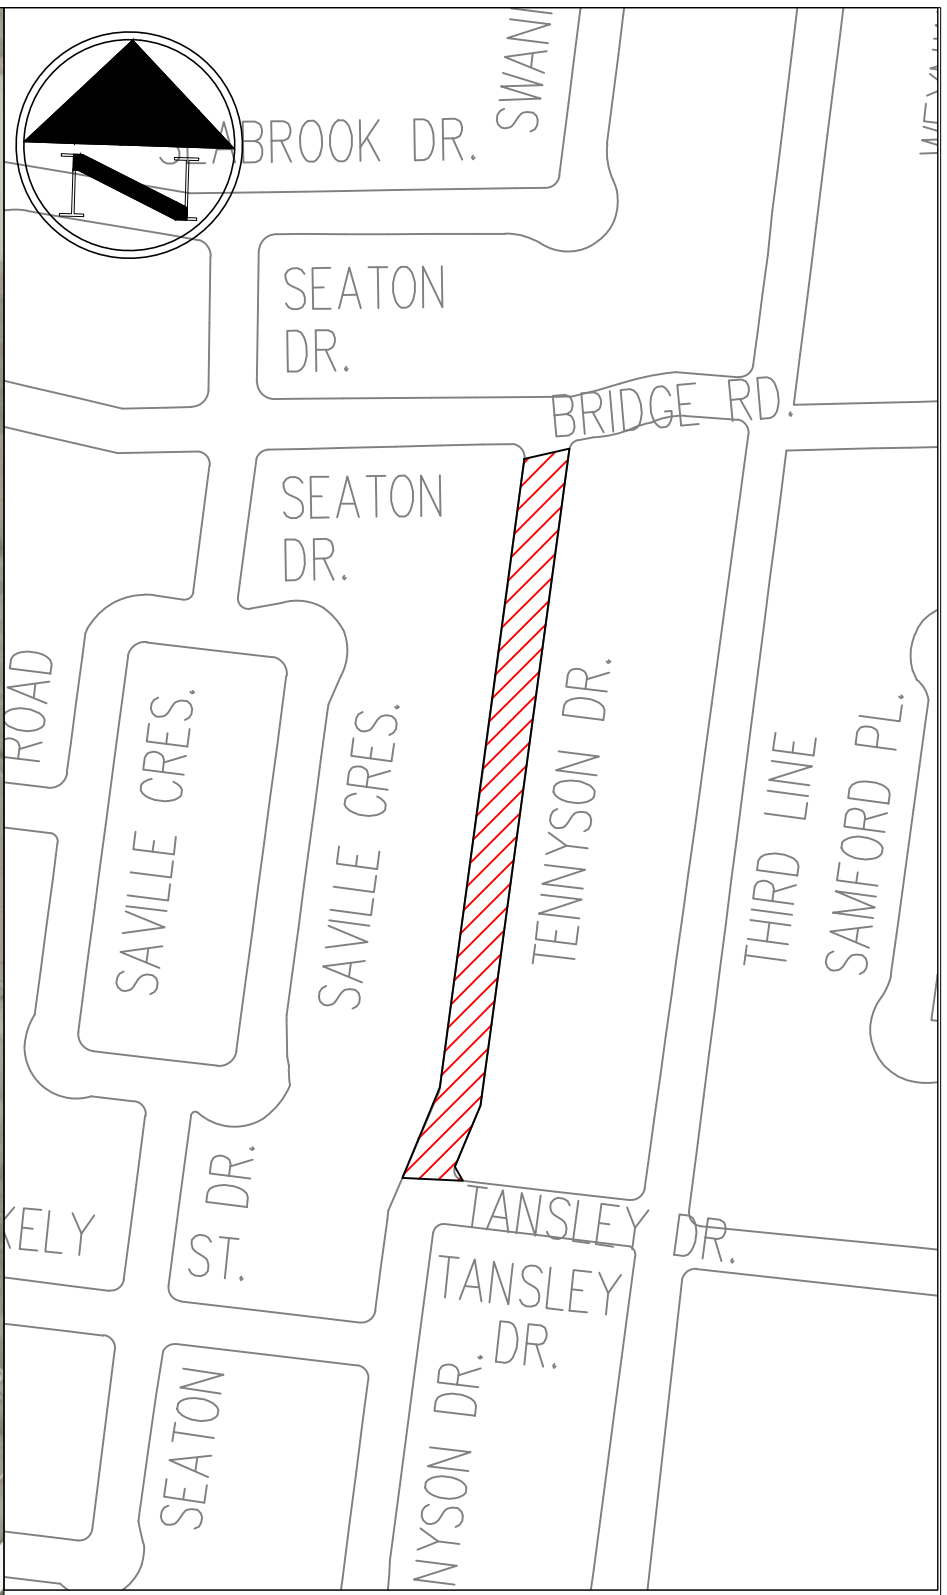


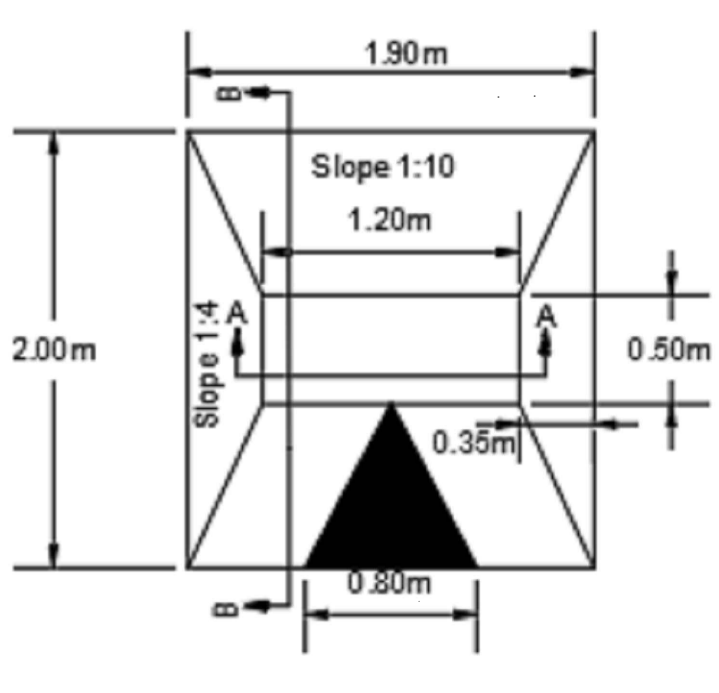

KEY MAP

Notes:
1) Drawing scale is 1:500, speed cushion details shown in circular view are not to scale, follow dimensions for spacing between speed cushions

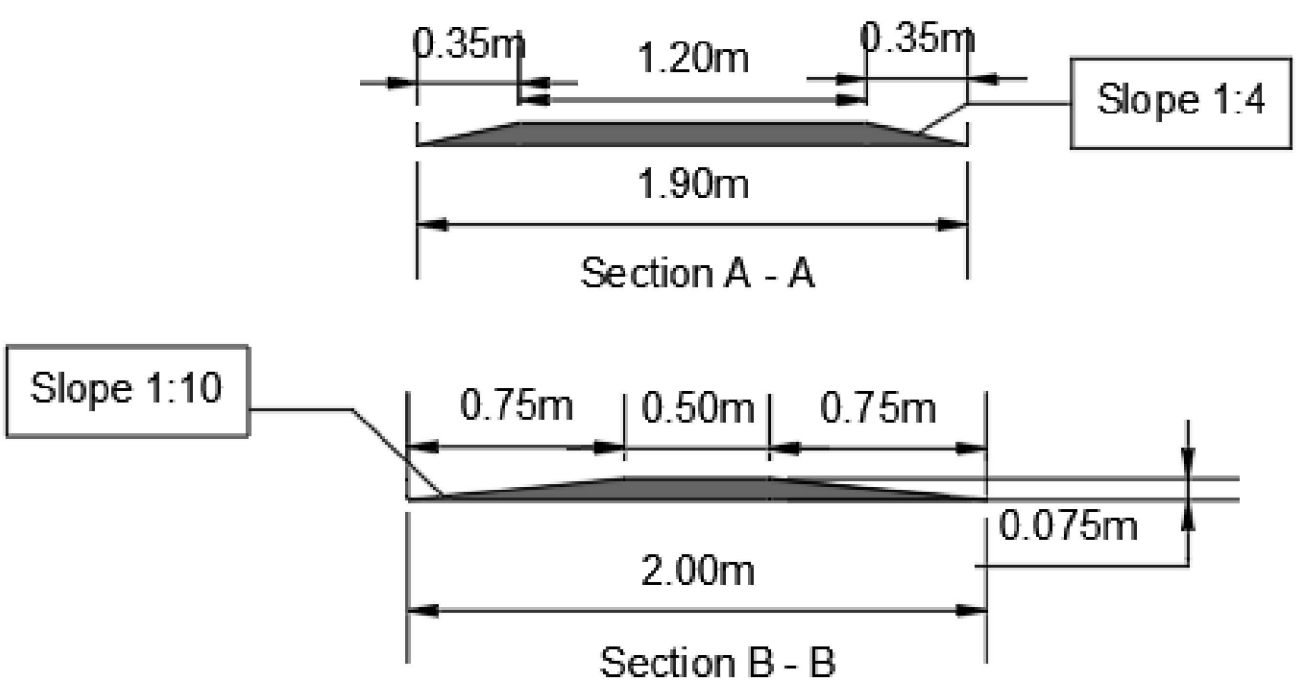


Legend:



TCN



Wa-74

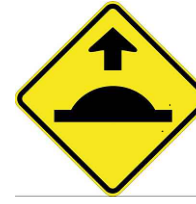

Wa-74A

SCALE: 1:500
REVISION: 1
DRAWN BY:
CHECKED BY:
DATE: JAN 31, 2025
ISSUE FOR TENDER
DATE:
ISSUE FOR CONSTRUCTION
DATE:



OAKVILLE

Traffic Calming Design

Tennyson Dr.

Bridge Rd. to Tansley Dr.

Transportation and Engineering Department

Contract No.

Drawing No. Sheet 1 of 1