


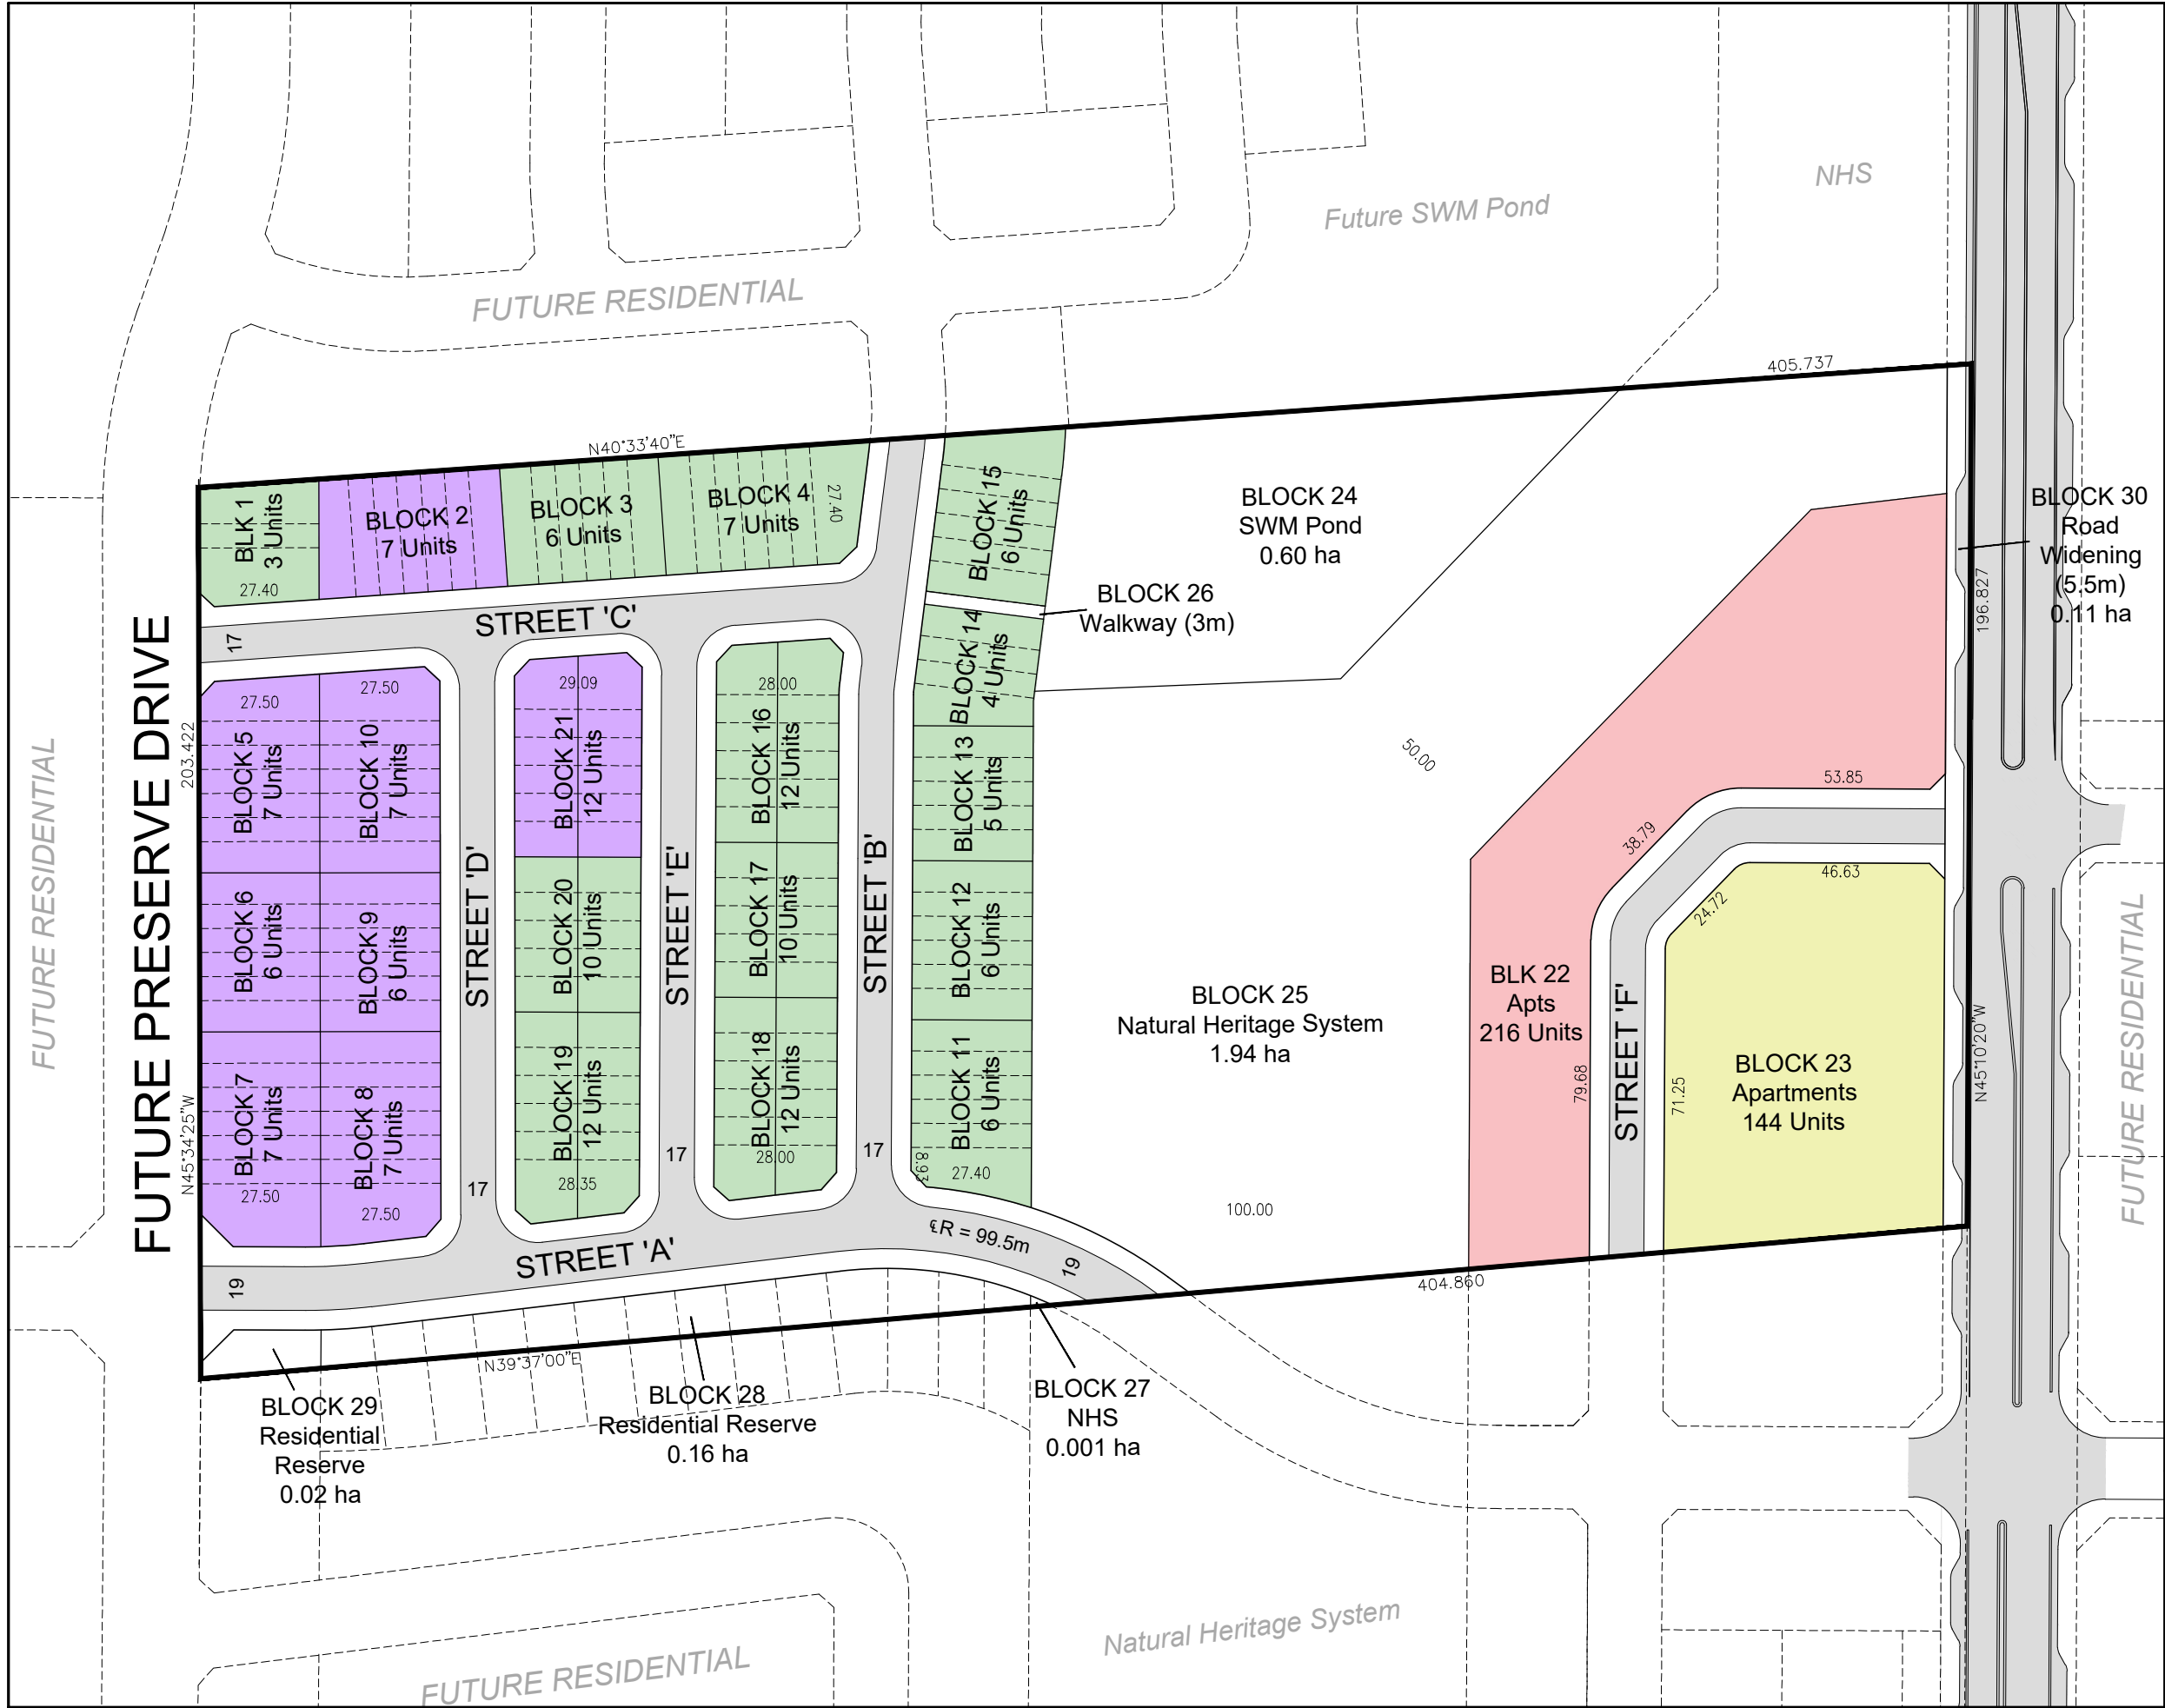

DIGRAM SIXTH LINE

Conceptual Phasing Plan

Phases	Unit Count
Phase 1	59
Phase 2	99
Phase 3	144
Phase 4	216
Total	518

Phase 1 - Servicing Allocation Requirements

Dwelling Type	Units	SDE Factor	SDEs
Street Townhouses	47	0.76	35.72
Back-to-Back Townhouses	12	0.45	5.40
Total	59		41.12

Scale 1:1500

September 1, 2020



206-277 Lakeshore Road East
Oakville, Ontario L6J 1H9
T: 905-257-0227
info@korsiak.com