


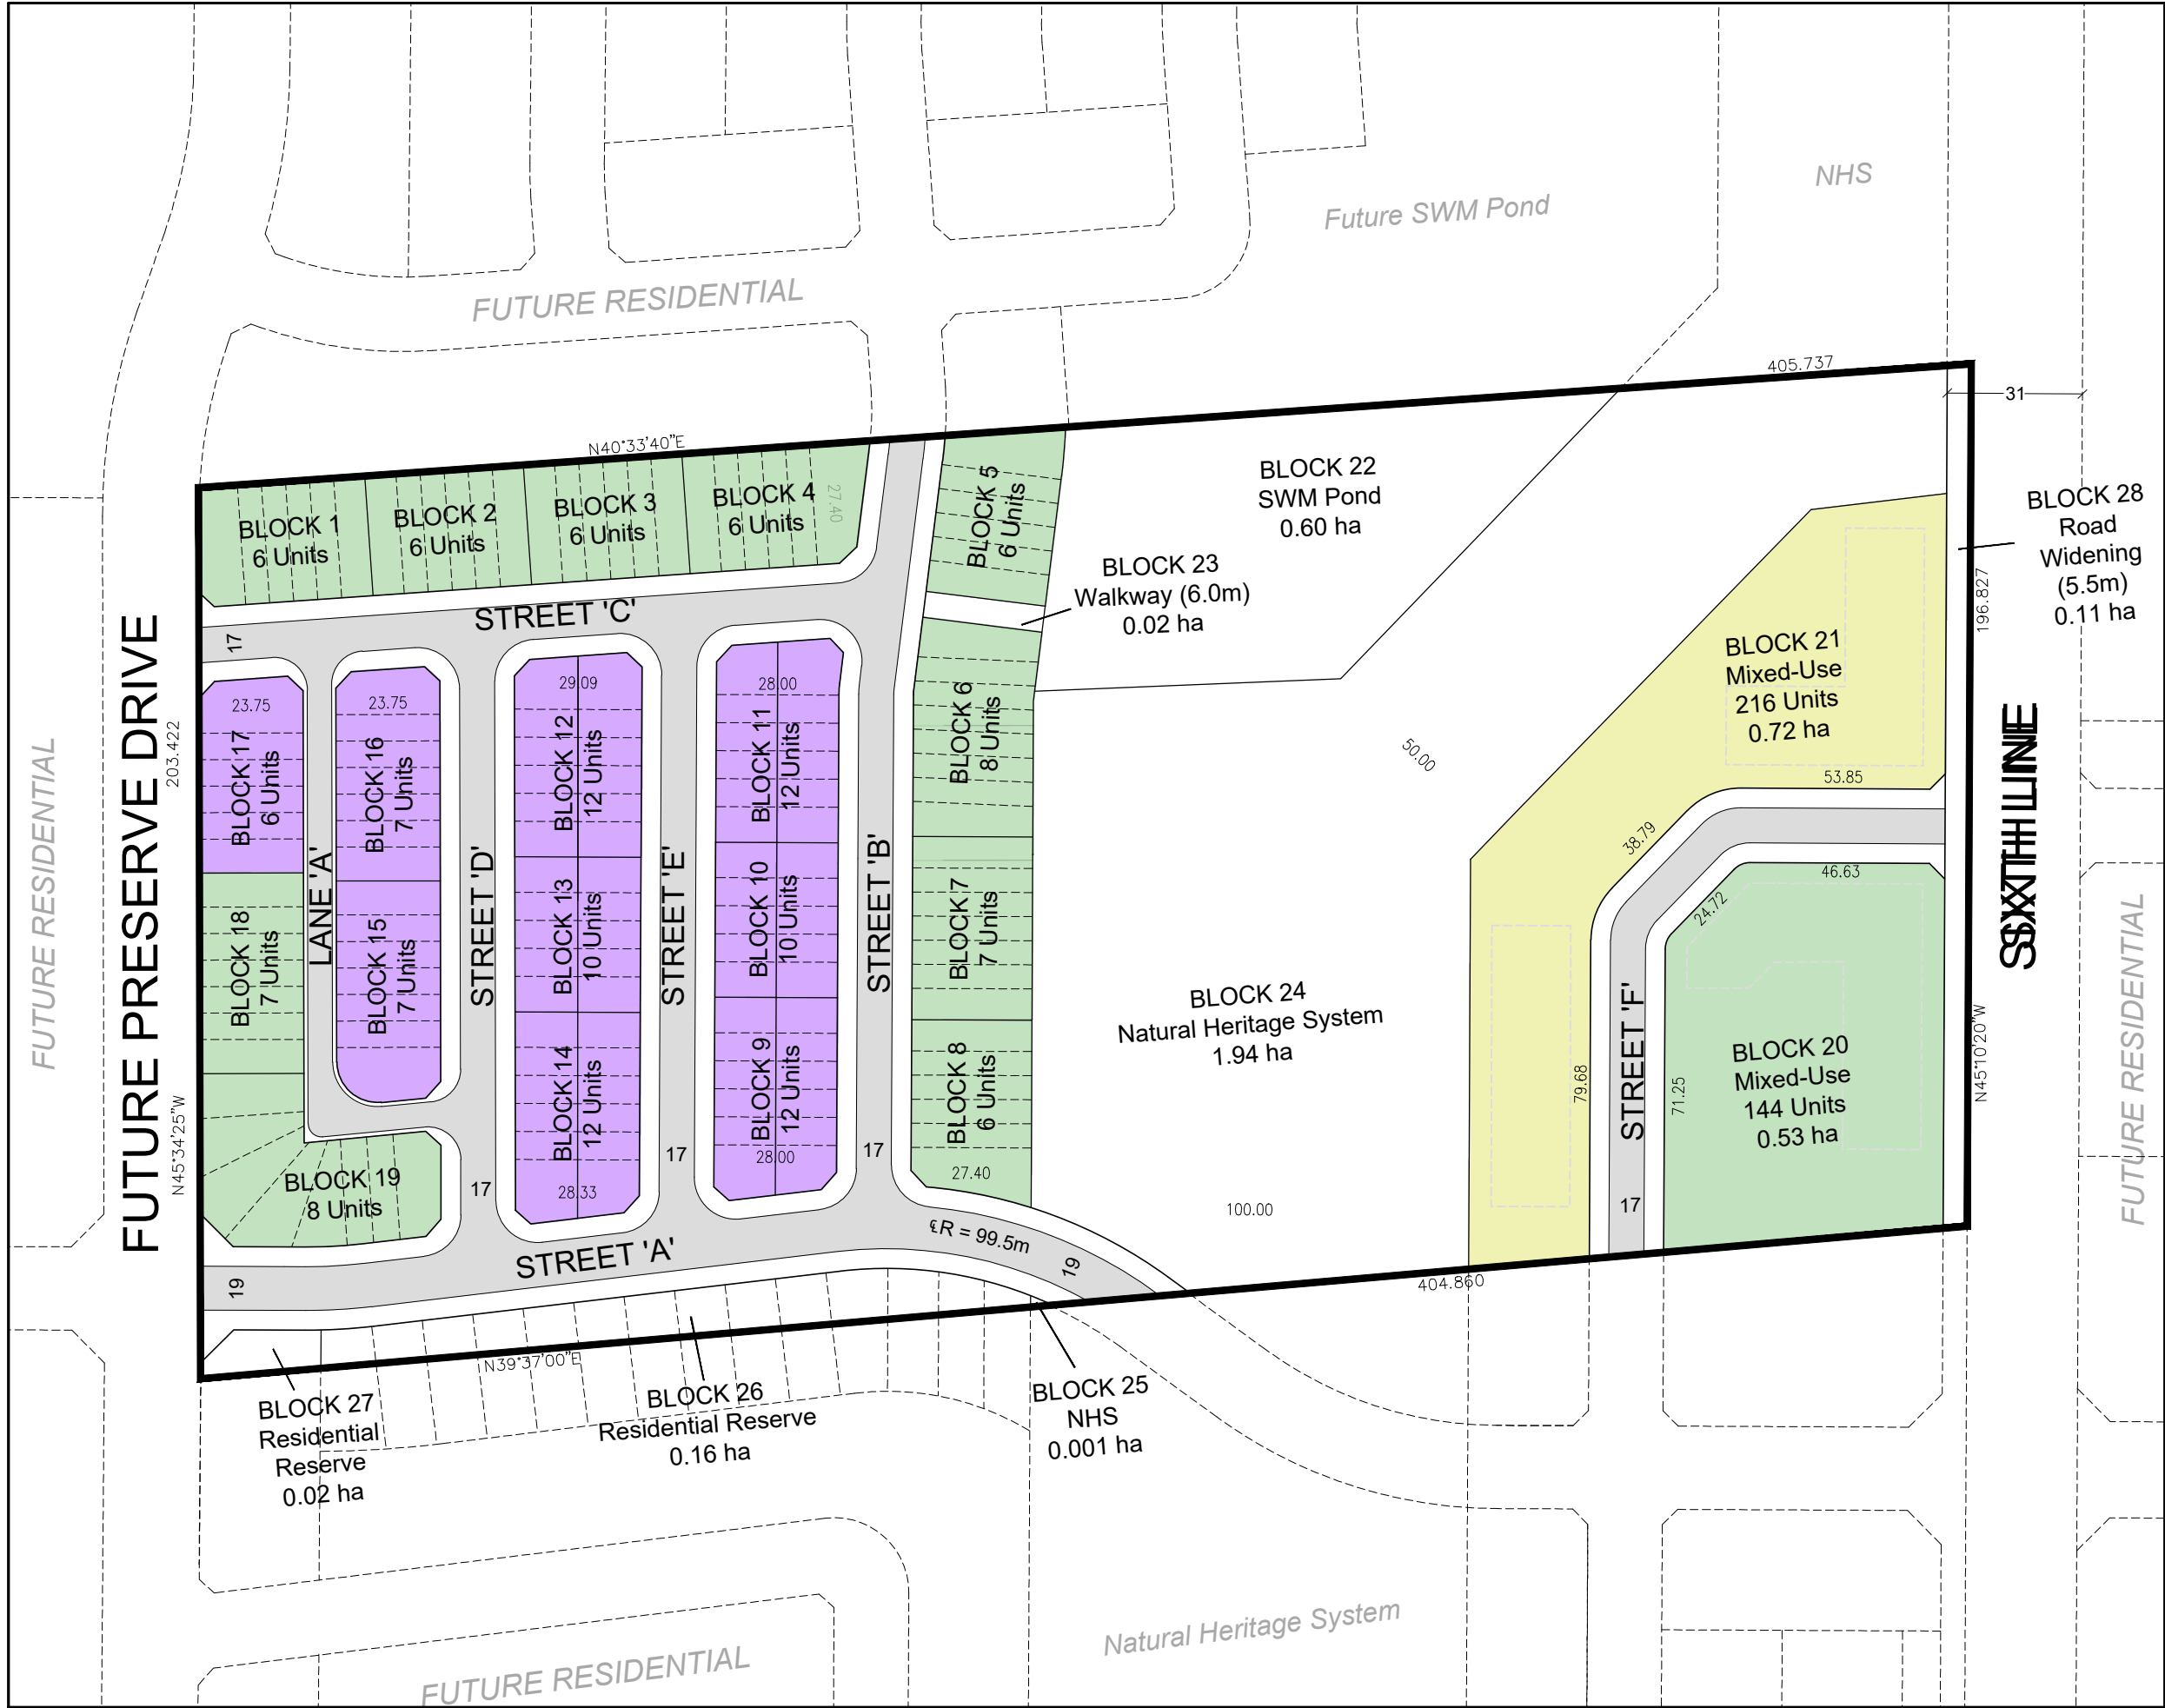

DIGRAM SIXTH LINE
Conceptual Phasing Plan

Phases	Unit Count
Phase 1	88
Phase 2	210
Phase 3	216
Total	514

Phase 1 - Servicing Allocation Requirements

Dwelling Type	Units	SDE Factor	SDEs
Rear Lane Townhouses	20	0.76	15.20
Back-to-Back Townhouses	68	0.45	30.60
Total	88		45.80

Scale 1:1500

July 20, 2021





Urban
Planning

206-277 Lakeshore Road East
Oakville, Ontario L6J 1H9
T: 905-257-0227
info@korsiak.com