

C:\Users\PKUI\Documents\BID\A41_2002_D000A_3044-Trafalgar_Rd_BIDD_PKUI\B01.dwg



LEGEND:

- ◊ PRECAST CONCRETE WHITE
- ◊ PREFINISHED ALUMINUM PANEL DARK GREY
- ◊ PREFINISHED ALUMINUM PANEL LIGHT GREY
- ◊ GLASS AND ALUMINUM GUARD RAIL
- ◊ INSULATED GLASS SPANDREL UNIT DARK GREY
- ◊ CONCRETE-FIBRE-CEMENT PANEL DARK GREY
- ◊ STONE GRANITE DARK GREY

REVISION RECORD

- 2022-03-25 Issued for SPA - R1
- 2021-06-30 Issued for SPA
- 2020-09-17 Issued for Rezoning

ISSUE RECORD



BDP Quadrangle

Quadrangle Architects Limited
 801 King Street West, Suite 101 Toronto, ON M5V 3K5
 +1 416 598 1240 www.bdpquadrangle.com

Site Plan File No. SP.1313.006/01

3064 Trafalgar Rd.
 Oakville, ON L6H 7B9
 for
 Distrikt Developments


20002 1:200 PK/UI KV
 PROJECT SCALE DRAWN REVIEWED

North Elevation

A401.S

Note: This drawing is the property of the Architect and may not be reproduced or used without the expressed consent of the Architect. The Contractor is responsible for checking and verifying all field and dimensions and shall report all discrepancies to the Architect and obtain verification prior to commencing work.

2022-04-28 09:22:28 AM

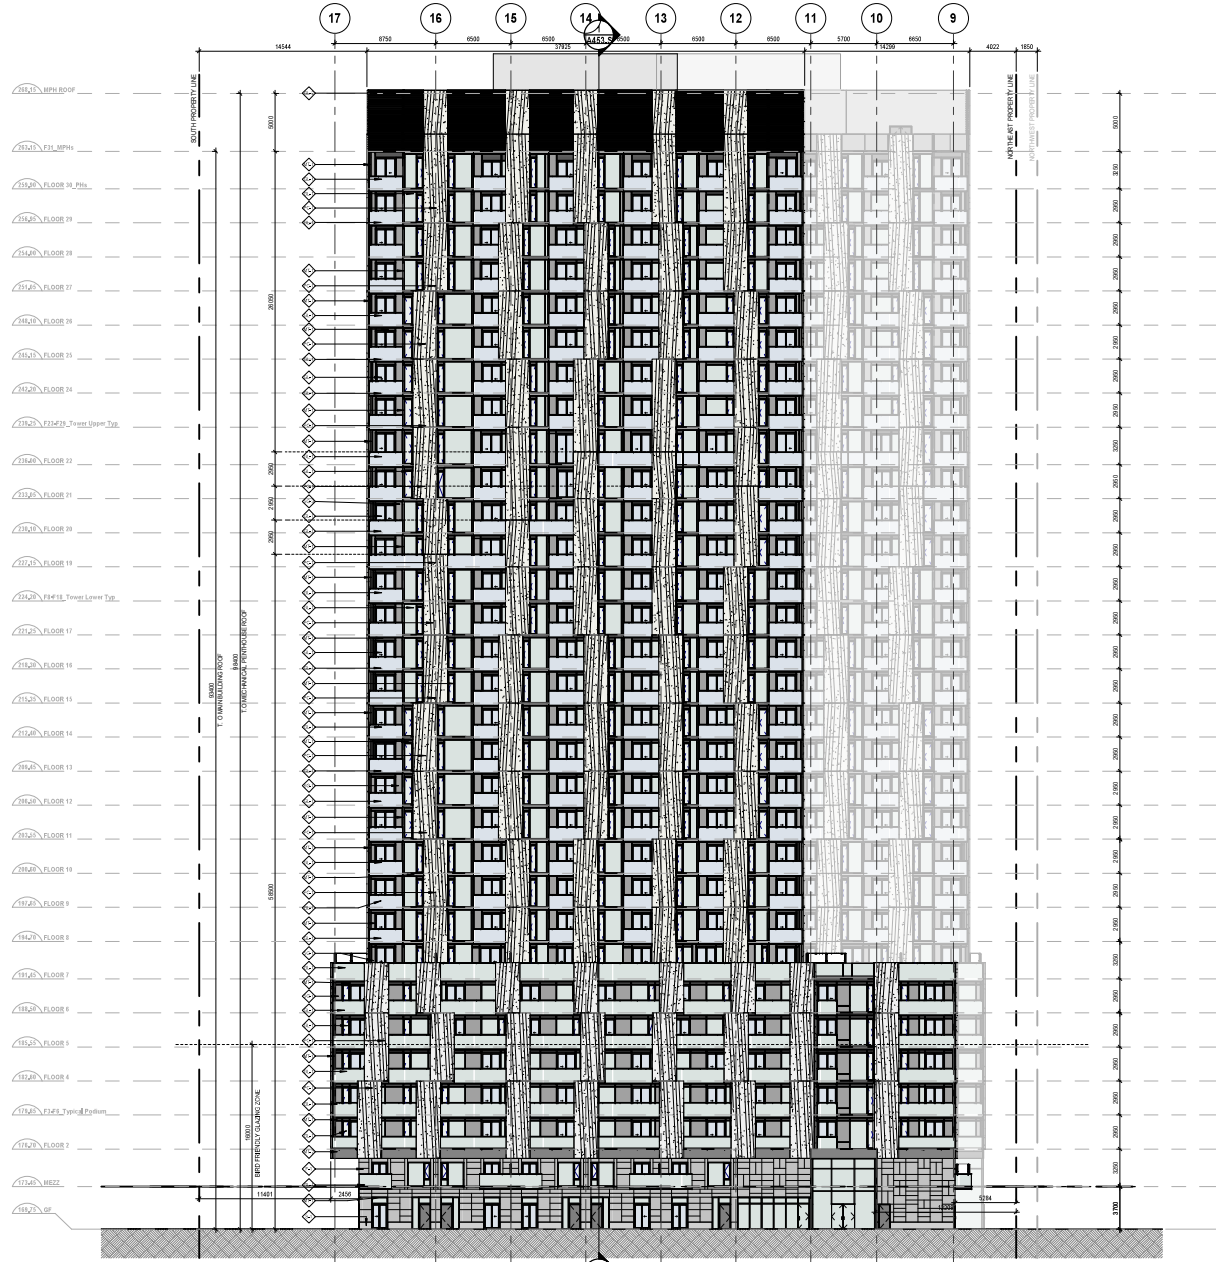

LEGEND:

- ◊ PRECAST CONCRETE WHITE
- ◊ PREFINISHED ALUMINUM PANEL DARK GREY
- ◊ PREFINISHED ALUMINUM PANEL LIGHT GREY
- ◊ GLASS AND ALUMINUM GUARD RAIL
- ◊ INSULATED GLASS SPANDREL UNIT DARK GREY
- ◊ CONCRETE FIBRE-CEMENT PANEL DARK GREY
- ◊ STONE GRANITE DARK GREY

REVISION RECORD

2022-03-25	Issued for SPA - R1
2021-06-30	Issued for SPA
2020-09-17	Issued for Rezoning

ISSUE RECORD



**BDP
Quadrangle**

Quadrangle Architects Limited
801 King Street West, Suite 701 Toronto, ON M5V 3K5
t 416 598 1240 www.bdpquadrangle.com

Site Plan File No. SP.1313.006/01


3064 Trafalgar Rd.
Oakville, ON L6H 7B9
for
Distrikt Developments

20002 1 : 200 PK/UI KV
PROJECT SCALE DRAWN REVIEWED

East Elevation

A402.S

Note: This drawing is the property of the Architect and may not be reproduced or used without the expressed consent of the Architect. The Architect is responsible for checking and verifying all field and dimensions and shall report all discrepancies to the Architect and obtain clarification prior to commencing work.

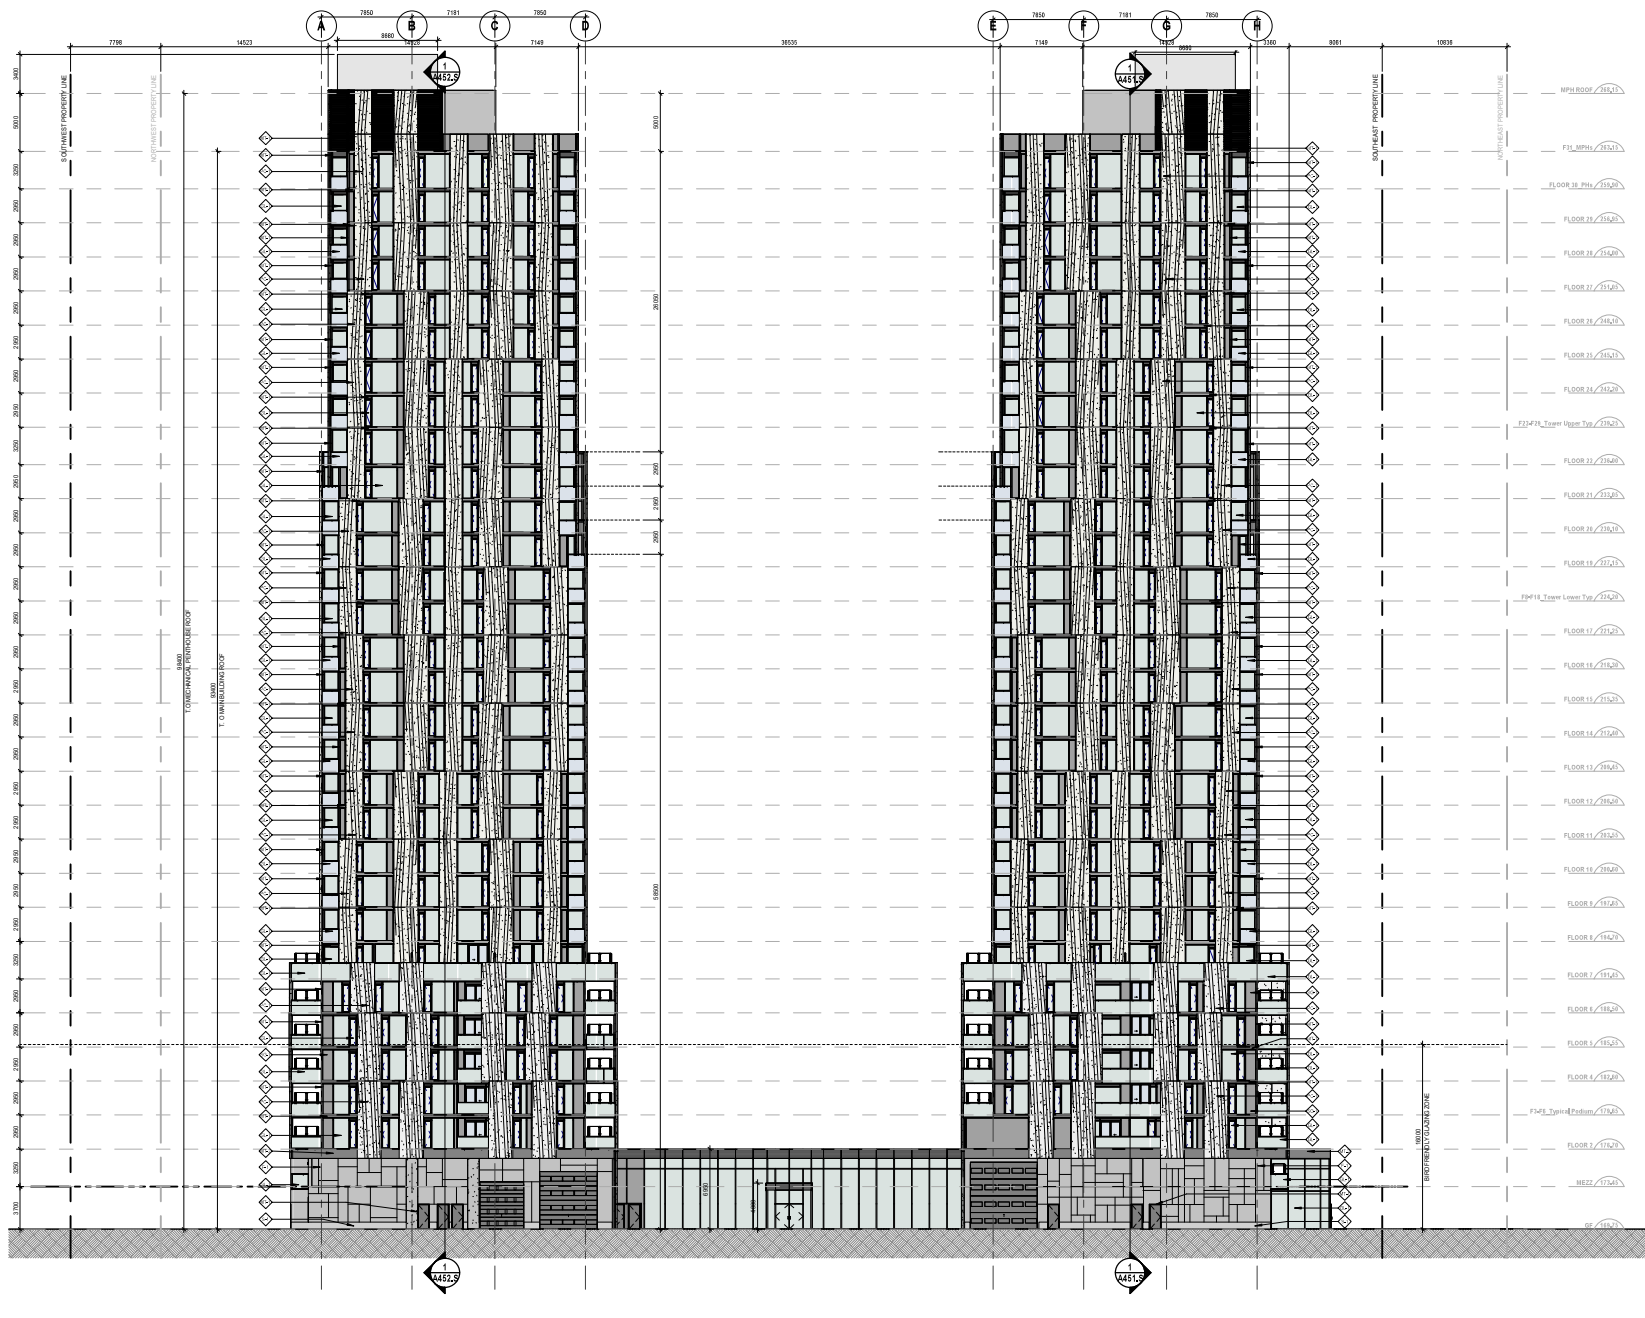

LEGEND:

- ◊ PRECAST CONCRETE WHITE
- ◊ PREFINISHED ALUMINUM PANEL DARK GREY
- ◊ PREFINISHED ALUMINUM PANEL LIGHT GREY
- ◊ GLASS AND ALUMINUM GUARD RAIL
- ◊ INSULATED GLASS SPANDREL LITE DARK GREY
- ◊ CONCRETE FIBRE-CEMENT PANEL DARK GREY
- ◊ STONE GRANITE DARK GREY

REVISION RECORD

2022-03-25	Issued for SPA - R1
2021-06-30	Issued for SPA
2020-09-17	Issued for Rezoning



BDP Quadrangle

Quadrangle Architects Limited
 901 King Street West, Suite 701 Toronto, ON M5V 3K5
 + 416 586 1240 www.bdpquadrangle.com

Site Plan File No. SP.1313.006/01

3064 Trafalgar Rd.
 Oakville, ON L6H 7B9
 for
 Distrikt Developments


20002 1:200 PK/UI KV
 PROJECT SCALE DRAWN REVIEWED

South Elevation

A403.S

Note: This drawing is the property of the Architect and may not be reproduced or used without the expressed consent of the Architect. The Contractor is responsible for checking and verifying all field and dimensions and shall report all discrepancies to the Architect and obtain clarification prior to commencing work.

C:\Users\PKUI\Documents\16241_A1_2002_DOC\16241_Trafalgar_Rd_NB22_PKUI\B10.rvt

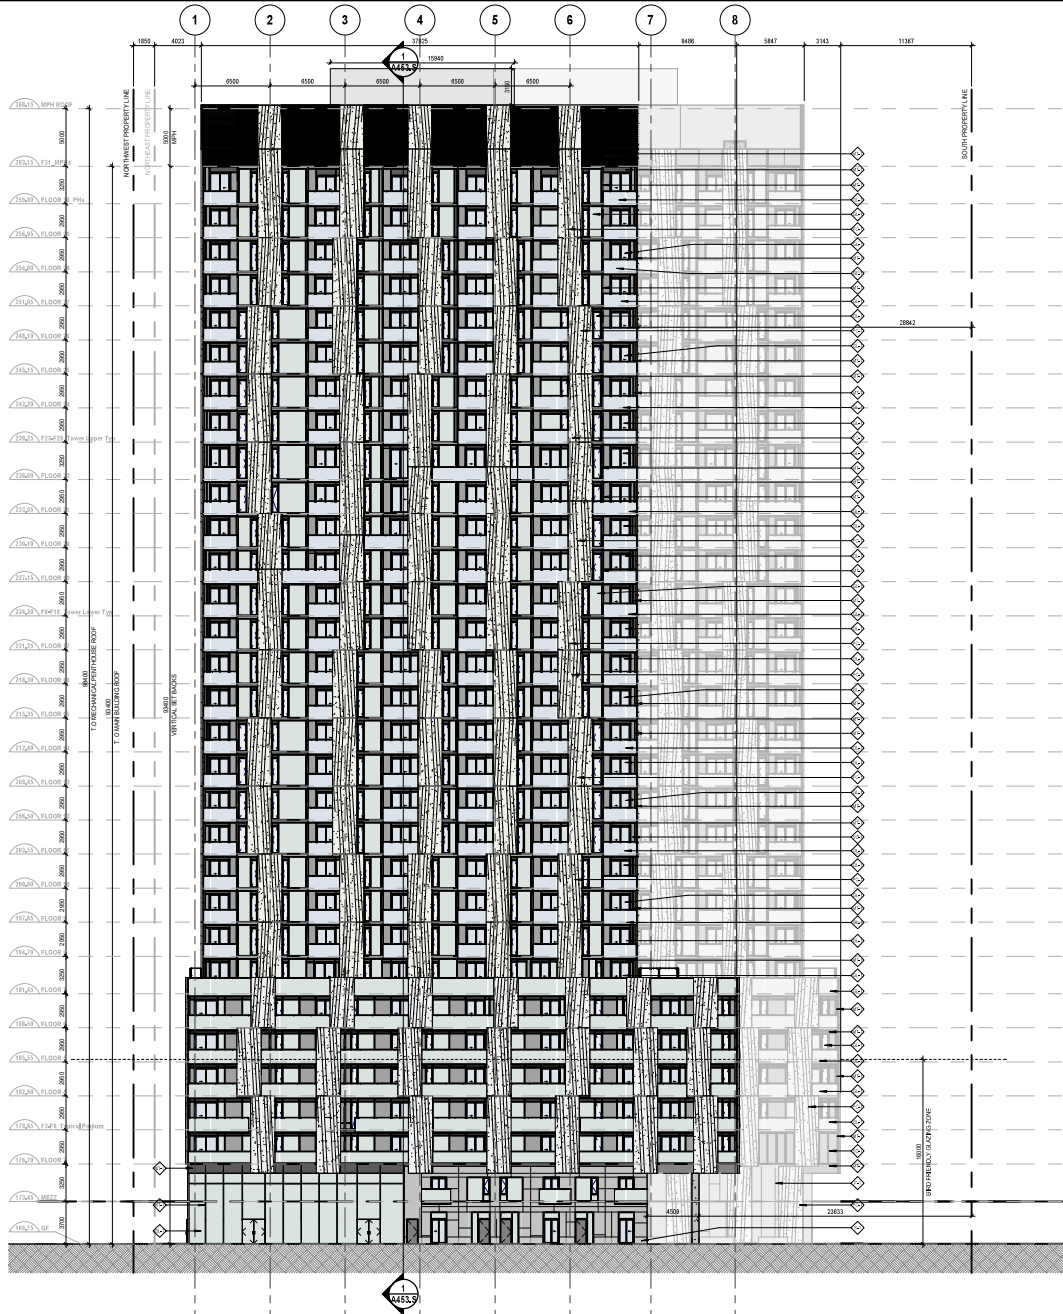

LEGEND:

- ◊ PRECAST CONCRETE WHITE
- ◊ PREFINISHED ALUMINUM PANEL DARK GREY
- ◊ PREFINISHED ALUMINUM PANEL LIGHT GREY
- ◊ GLASS AND ALUMINUM GUARD RAIL
- ◊ INSULATED GLASS SPANDREL UNIT DARK GREY
- ◊ CONCRETE FIBRE-CEMENT PANEL DARK GREY
- ◊ STONE GRANITE DARK GREY

REVISION RECORD

2022-03-25	Issued for SPA - R1
2021-06-30	Issued for SPA
2020-09-17	Issued for Rezoning

ISSUE RECORD



**BDP
Quadrangle**

Quadrangle Architects Limited
801 King Street West, Suite 701 Toronto, ON M5V 3K5
t 416 598 1240 www.bdpquadrangle.com

Site Plan File No. SP.1313.006/01

3064 Trafalgar Rd.
Oakville, ON L6H 7B9
for
Distrikt Developments

20002 1 : 200 PK/UI KV
PROJECT SCALE DRAWN REVIEWED

West Elevation

A404.S

Note: This drawing is the property of the Architect and may not be reproduced or used without the expressed consent of the Architect. The Architect is responsible for checking and verifying all field and dimensions and shall report all discrepancies to the Architect and obtain clarification prior to commencing work.

2022-04-28 09:36:36 AM

C:\Users\PKV\OneDrive\Documents\A410_S\2002_1:100_Plan_3064_Trafalgar_Rd_R022_PKV14030.rvt



LEGEND:

- PRECAST CONCRETE WHITE
- PREFINISHED ALUMINUM PANEL DARK GREY
- PREFINISHED ALUMINUM PANEL LIGHT GREY
- GLASS AND ALUMINUM GUARD RAIL
- INSULATED GLASS SPANDELR UNIT DARK GREY
- CONCRETE FIBRE-CEMENT PANEL DARK GREY
- STONE GRANITE DARK GREY

REVISION RECORD

DATE	DESCRIPTION
2022-03-25	Issued for SPA - R1
2021-06-30	Issued for SPA
2020-09-17	Issued for Rezoning

ISSUE RECORD



BDP Quadrangle

Quadrangle Architects Limited
 901 King Street West, Suite 701 Toronto, ON M5V 3K5
 +1 416 598 1240 www.bdpquadrangle.com

Site Plan File No. SP.1313.006/01

3064 Trafalgar Rd.
 Oakville, ON L6H 7B9
 for
 Distrikt Developments

20002 1:100 PK KV
 PROJECT SCALE DRAWN REVIEWED

Partial Coloured East Elevation

A410.S

Note: This drawing is the property of the Architect and may not be reproduced or used without the expressed consent of the Architect. The Contractor is responsible for checking and verifying all fields and dimensions and shall report all discrepancies to the Architect and obtain clarification prior to commencing work.

2022-04-28 09:42:06 AM