
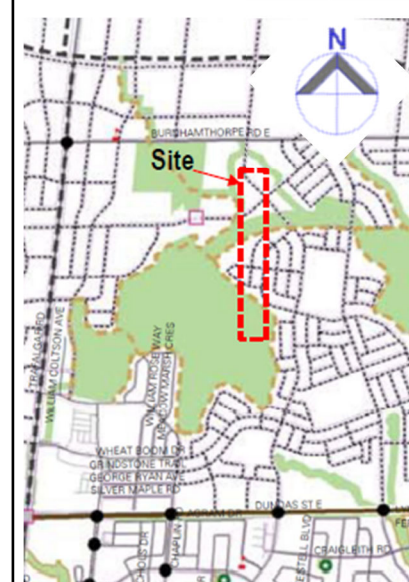



**PRELIMINARY  
ON-STREET PARKING  
ANALYSIS**

**COSCORP (RAMPEN)  
JOSHUA'S CREEK  
PROPOSED DRAFT PLAN  
OF SUBDIVISION**

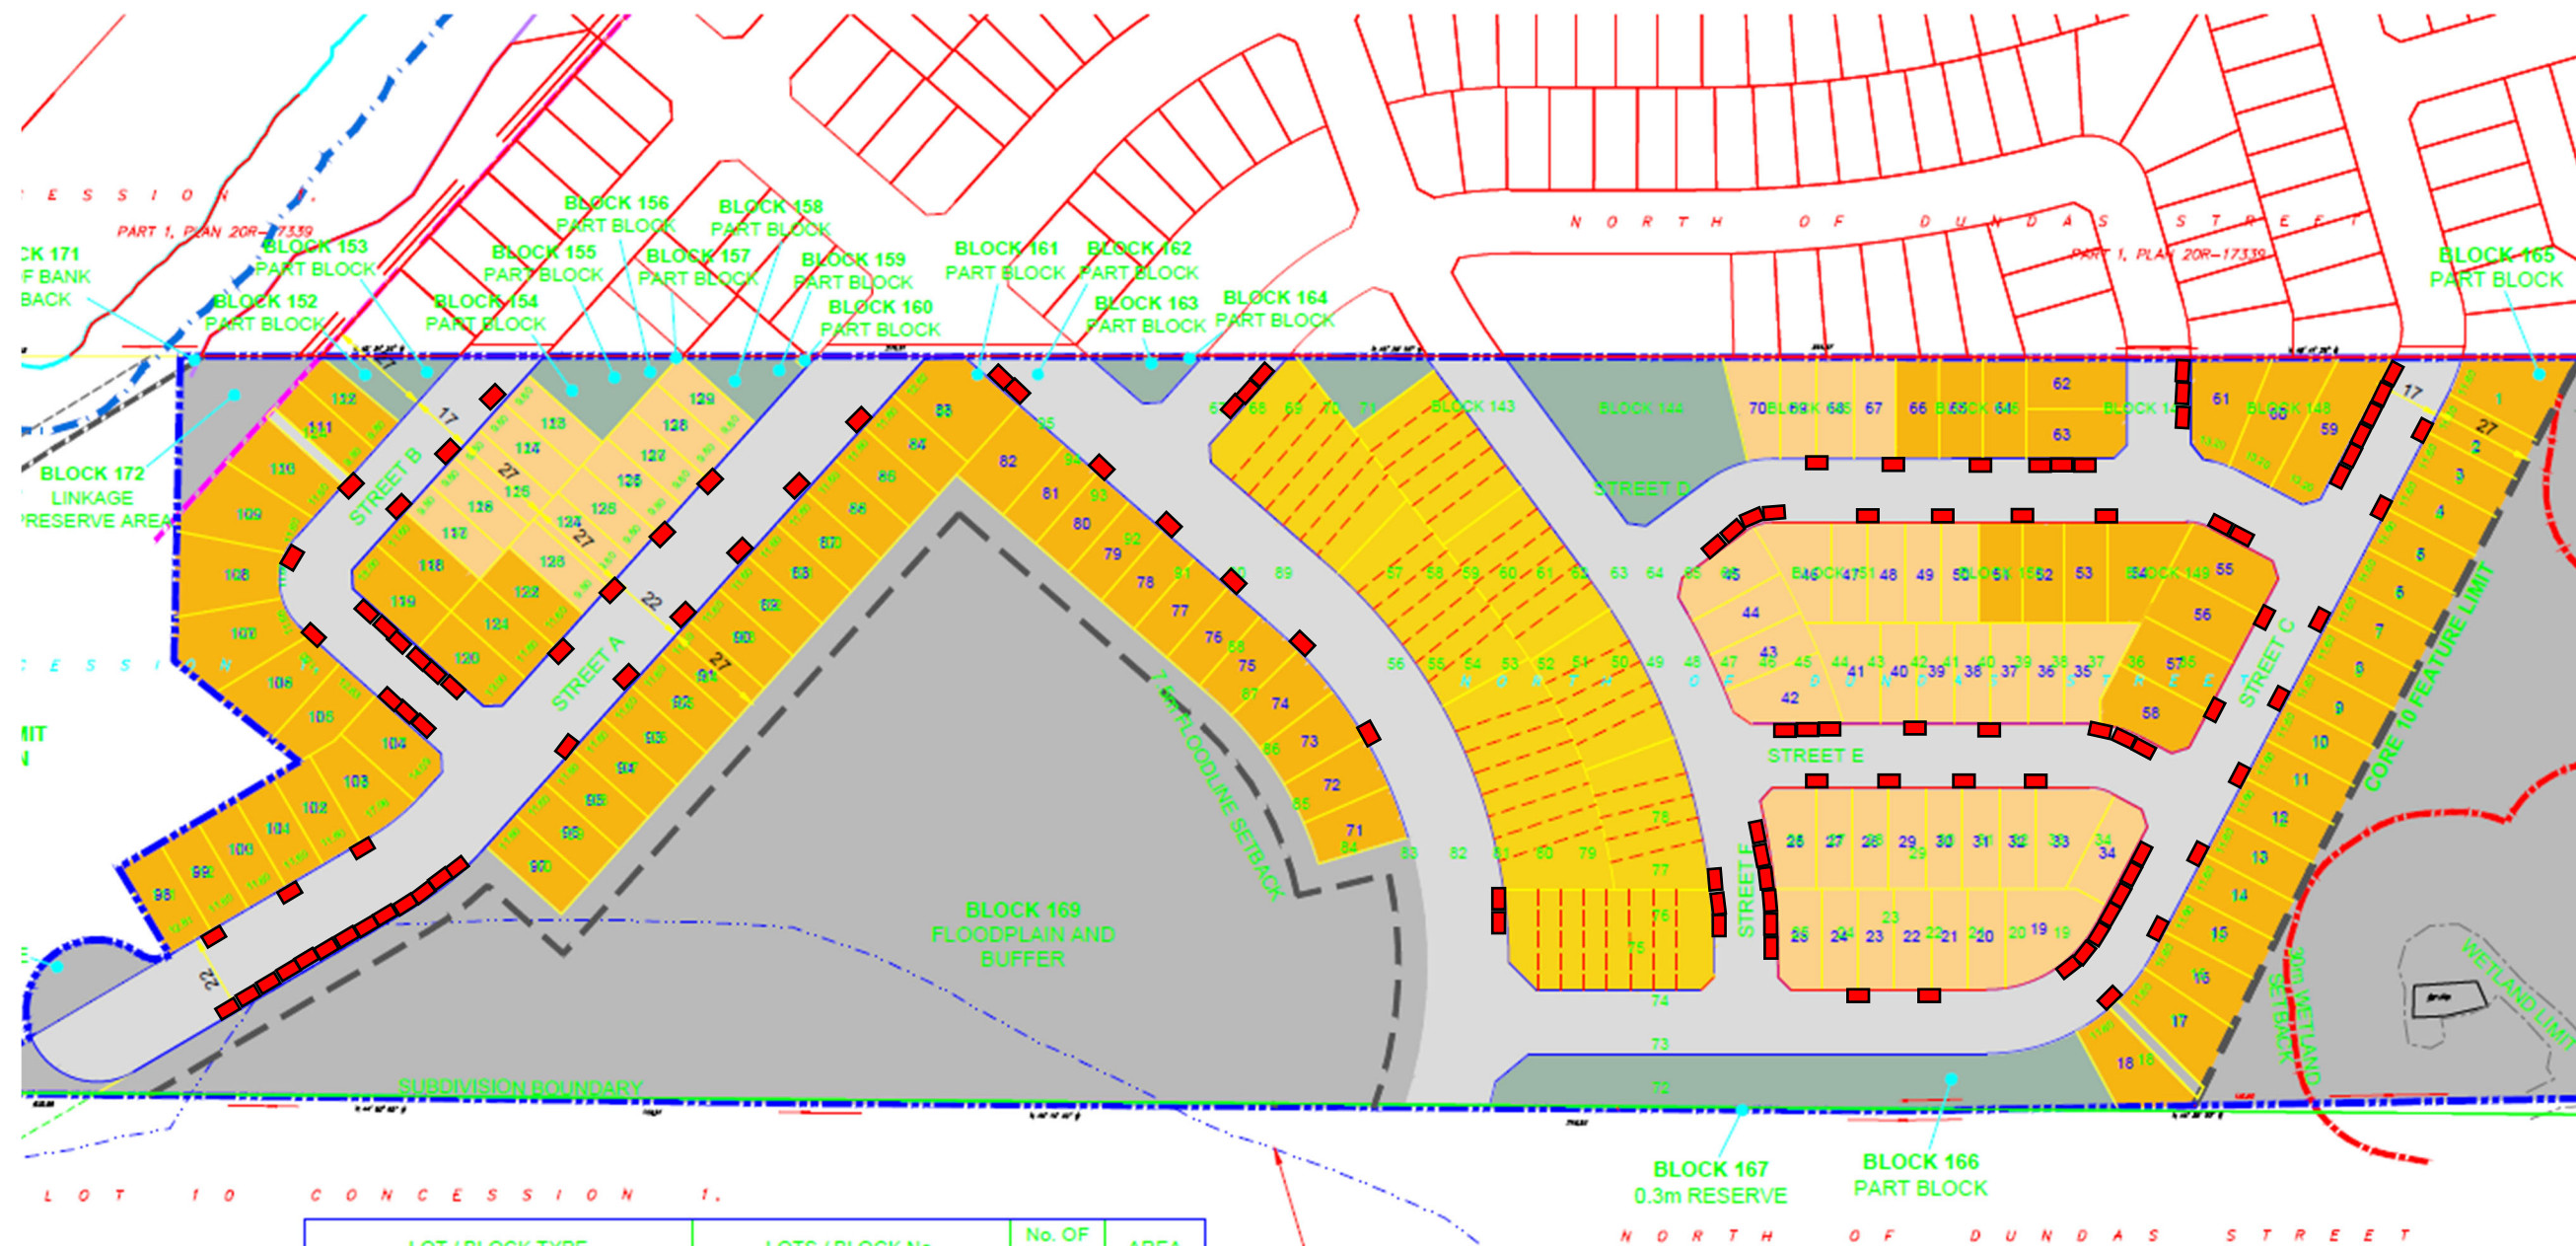

**APPROX. ON-STREET  
PARKING SPACES: ±115**

**TYPICAL ON-STREET PARKING  
SPACE DIMENSIONS**

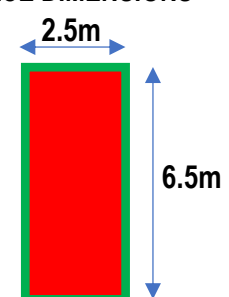

**FIGURE 1**

N.T.S