




ARCHITECTURE DESIGN +

679 GAUTHIER DRIVE TECUMSEH ONTARIO, CANADA N8N 3P7
PHONE: 519-257-1815 WWW.ARGENTARCHITECTURE.COM

ISSUED FOR	DATE
SITE PLAN APPROVAL	09-09-202
SITE PLAN APPROVAL	04-08-202
OWNER REVIEW	02-11-202
OWNER REVIEW	01-24-202

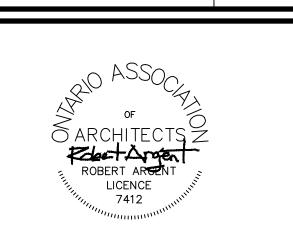

PROJECT	NUMBER

2022-003

PROJECT NAME

U-HAUL OF WEST OAKVILLE -NEW WAREHOUSE


·UEET TITI E


EXTERIOR ELEVATIONS


SHEET NUM

A10

ARGENT ARCHITECTURE + DESIGN

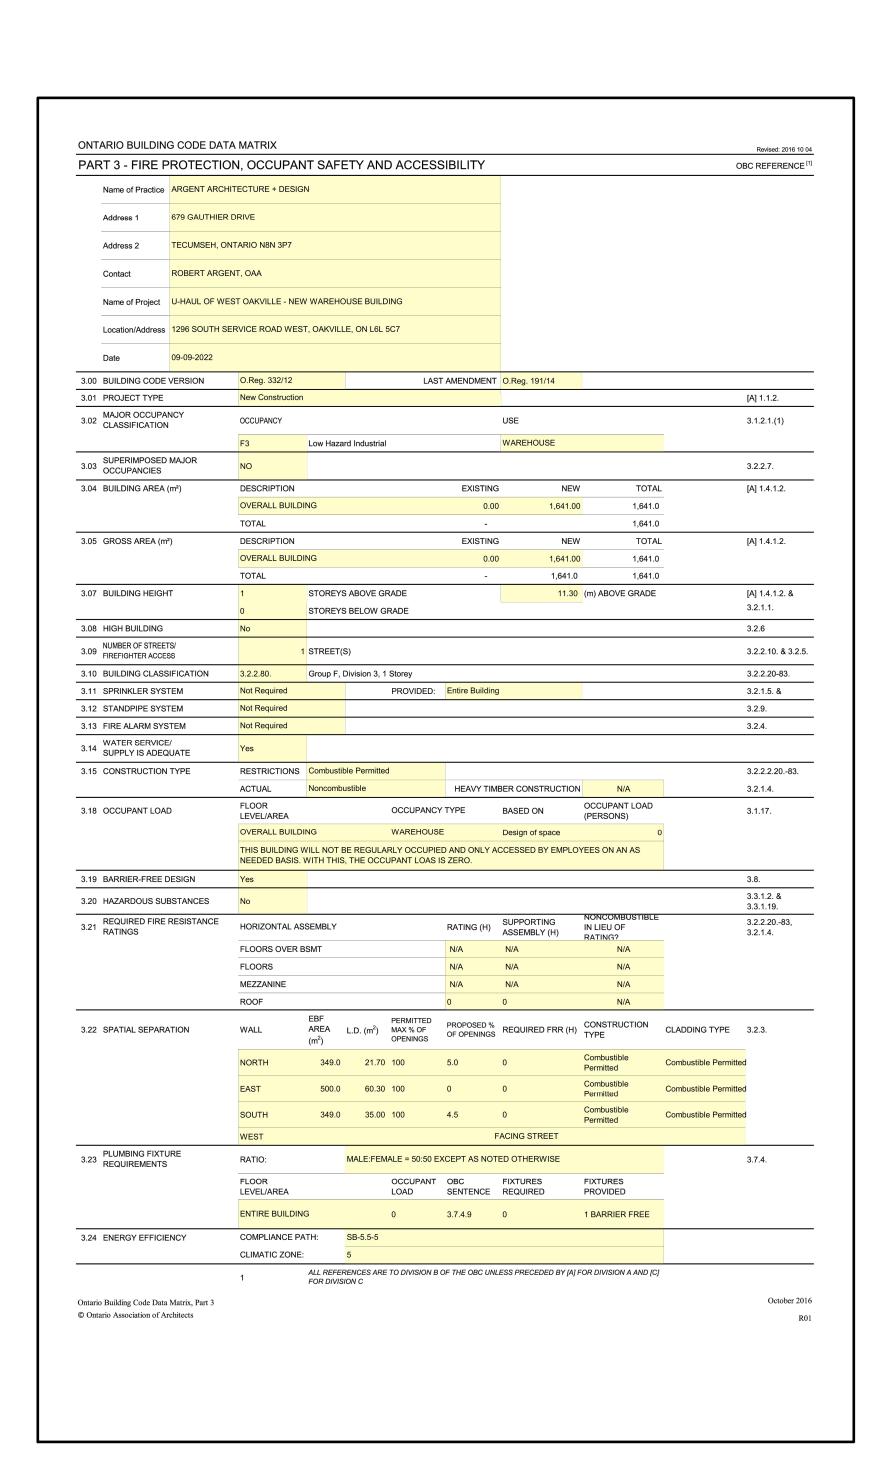

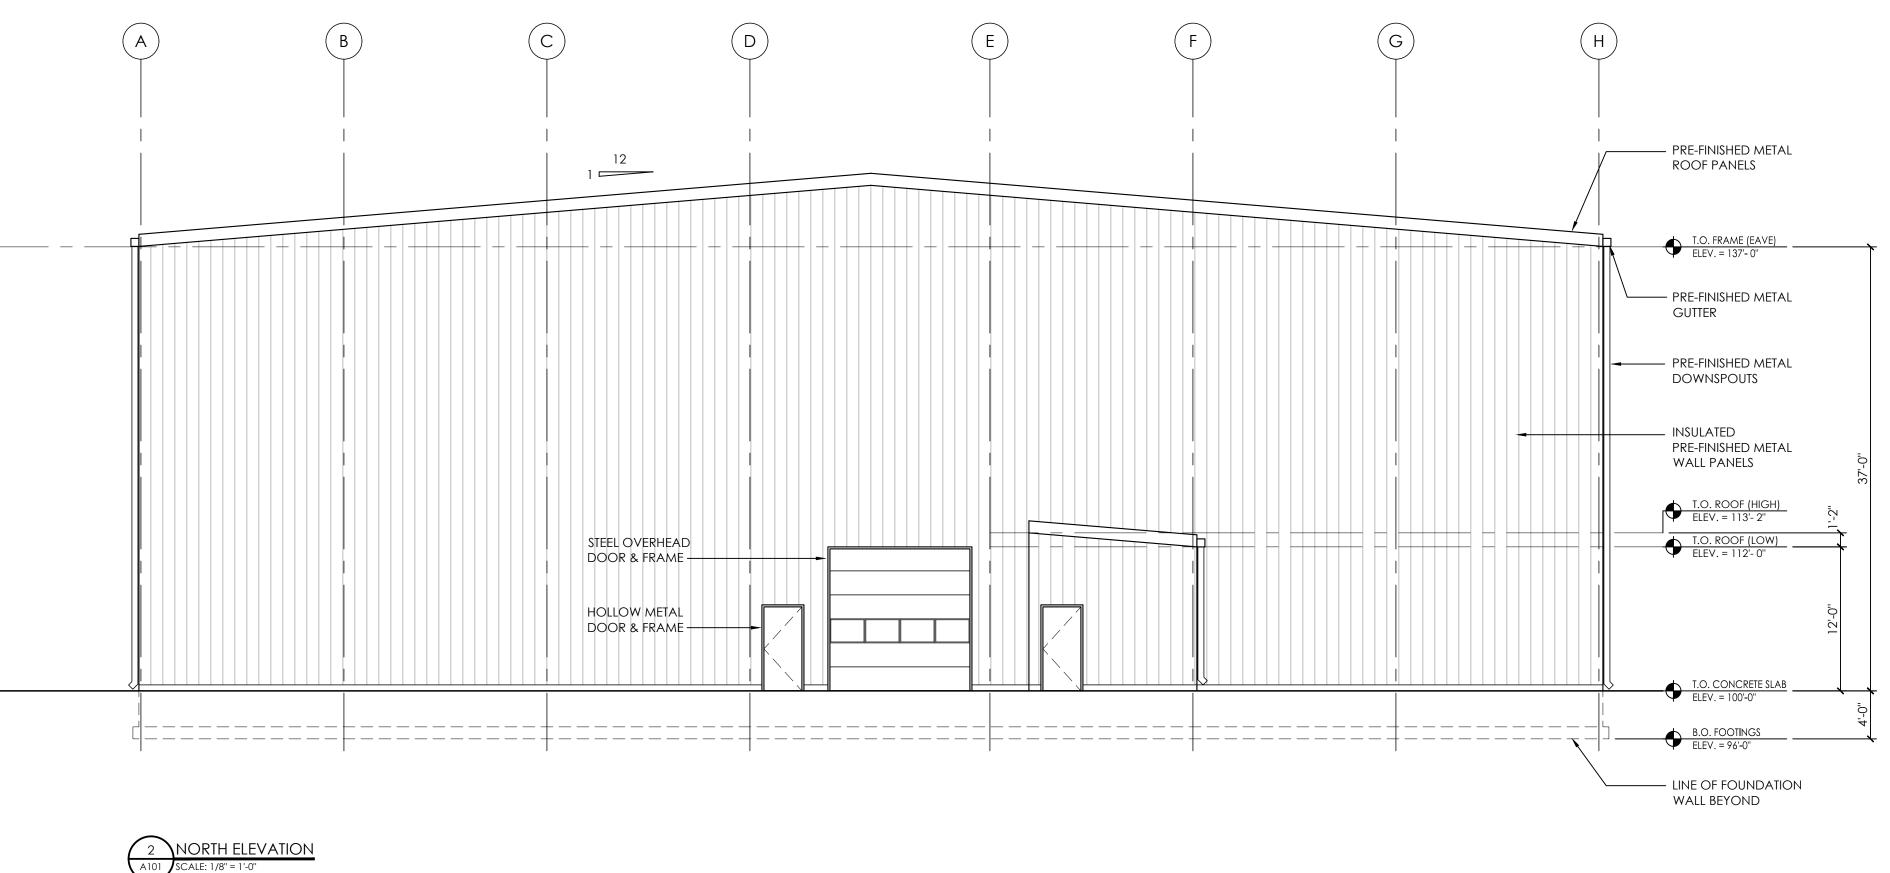

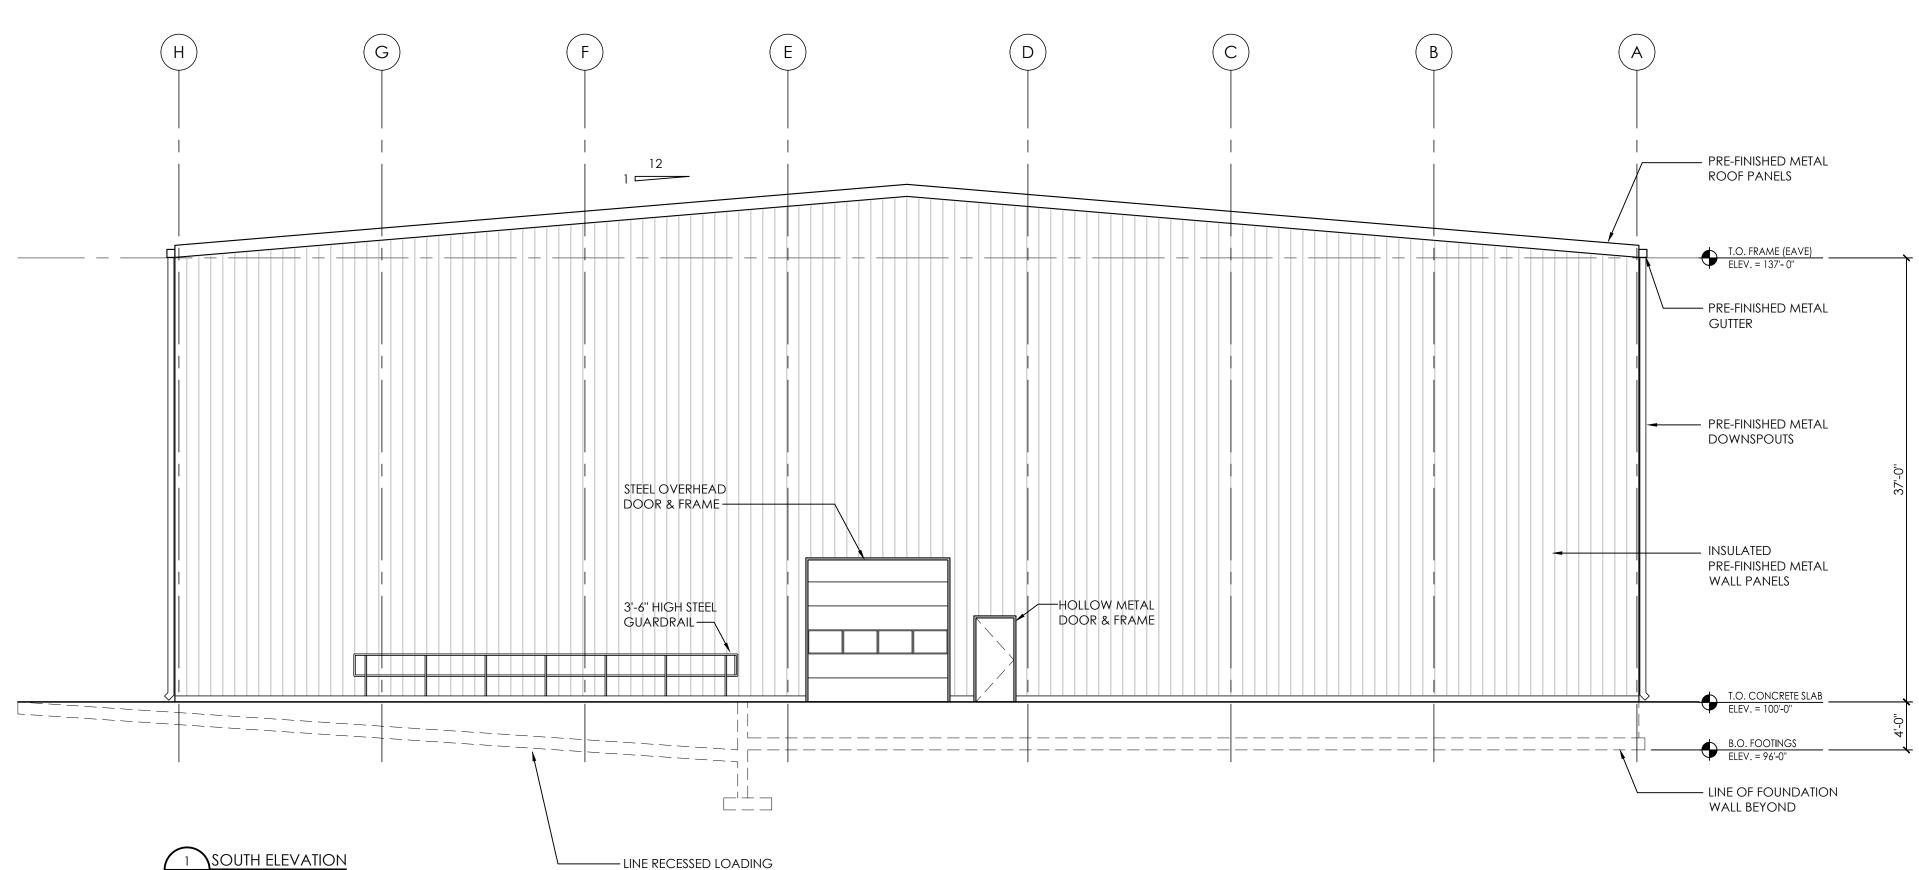

DOCK BEYOND



ARCHITECTURE DESIGN +

679 GAUTHIER DRIVE TECUMSEH ONTARIO, CANADA N8N 3P7
PHONE: 519-257-1815 WWW.ARGENTARCHITECTURE.COM

ISSUED FOR	DATE
SITE PLAN APPROVAL	09-09-202
SITE PLAN APPROVAL	04-08-202
OWNER REVIEW	02-11-202
OWNER REVIEW	01-24-202



PROJECT NUMBER 2022-003

PROJECT NAME

U-HAUL OF WEST OAKVILLE -NEW WAREHOUSE

SUEET TITLE

EXTERIOR ELEVATIONS & OBC DATA MATRIX

et number

A104

