


powers brown archit ecture		411 Richmond Street E Suite 206 Toronto, Ontario M5A 3S5 647.931.9787 www.powersbrown.com	
PROJECT TITLE			
BRISTOL CIRCLE			
2700 BRISTOL CIRCLE, OAKVILLE, ON. L6H 6E1			
A PROJECT FOR			
BEEDIE			
GENERAL NOTES			
LEGEND - OVERALL ELEVATIONS			
A	[White Box]	STAINED ARCHITECTURE PRECAST NAWKAW - Silvius NWW035	
B	[Dark Grey Box]	STAINED ARCHITECTURE PRECAST NAWKAW - January NWW011	
C	[Light Grey Box]	STAINED ARCHITECTURE PRECAST NAWKAW - Morning Fog NWW007	
D	[Dark Blue Box]	STAINED ARCHITECTURE PRECAST NAWKAW - Charcoal NWW004	
E	[Wood Grain Box]	FORMA STEEL - AUTUMN WOODGRAIN	
F	[Black Box]	CANOPY - FORMA STEEL - BLACK	
G	[Grey Box]	FORMLINER - RECKLI 2/103 LENA (EXPOSED FOUNDATION STREET FACING AREAS)	
V	[Blue Box]	VISION GLAZING GUARDIAN BIRD1ST ETCH DX22	
W	[Black Box]	MULLION - KAWNEER BLACK MAGIC - UC135973	
Δ	DATE	REVISION	
	2025-08-22	ISSUE FOR SPA	
PROJECT NO: 255010			
DRAWN BY: MZ			
CHECKED BY: JF			
SHEET NAME			
OVERALL BUILDING A ELEVATIONS			
SEAL		SHEET NUMBER	
		A201	


Autodesk Docs://255010 Beedie Bristol Circle/255010_ARCH_C&S_R25.rvt

2025-08-22 12:35:37 PM

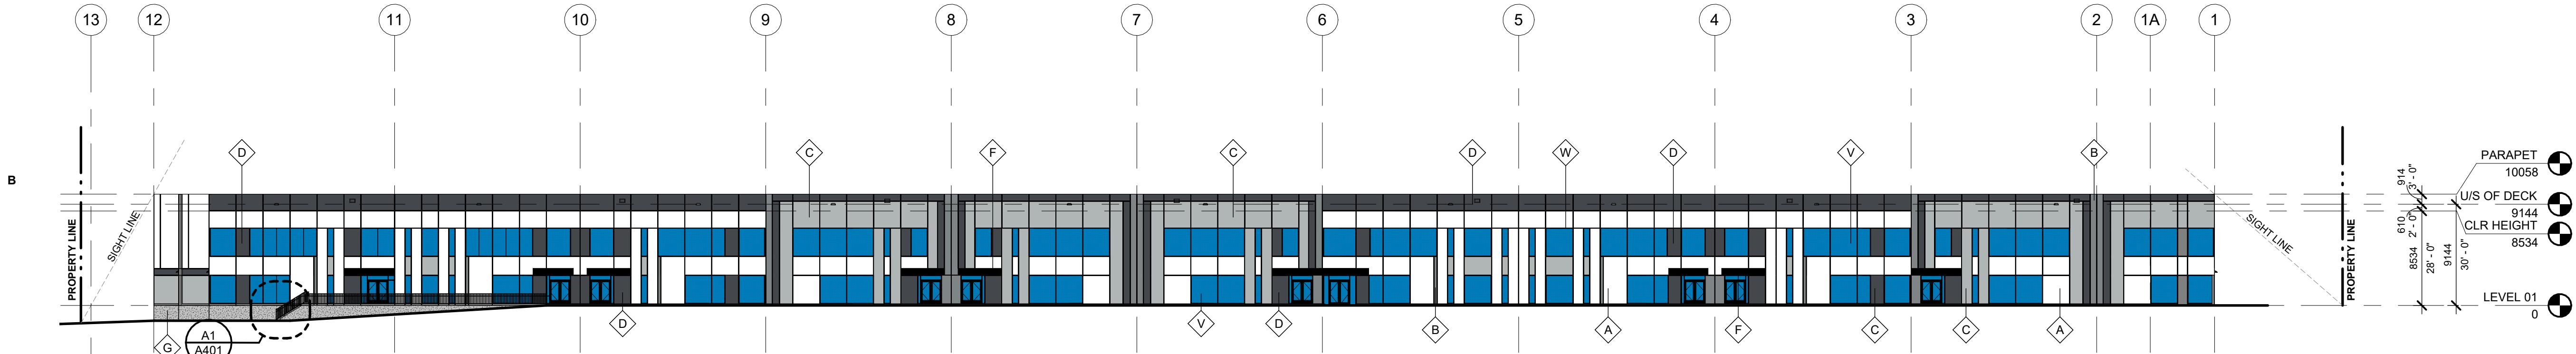


BLDG B - OVERALL ELEVATION - NORTH

SCALE: 1 : 325

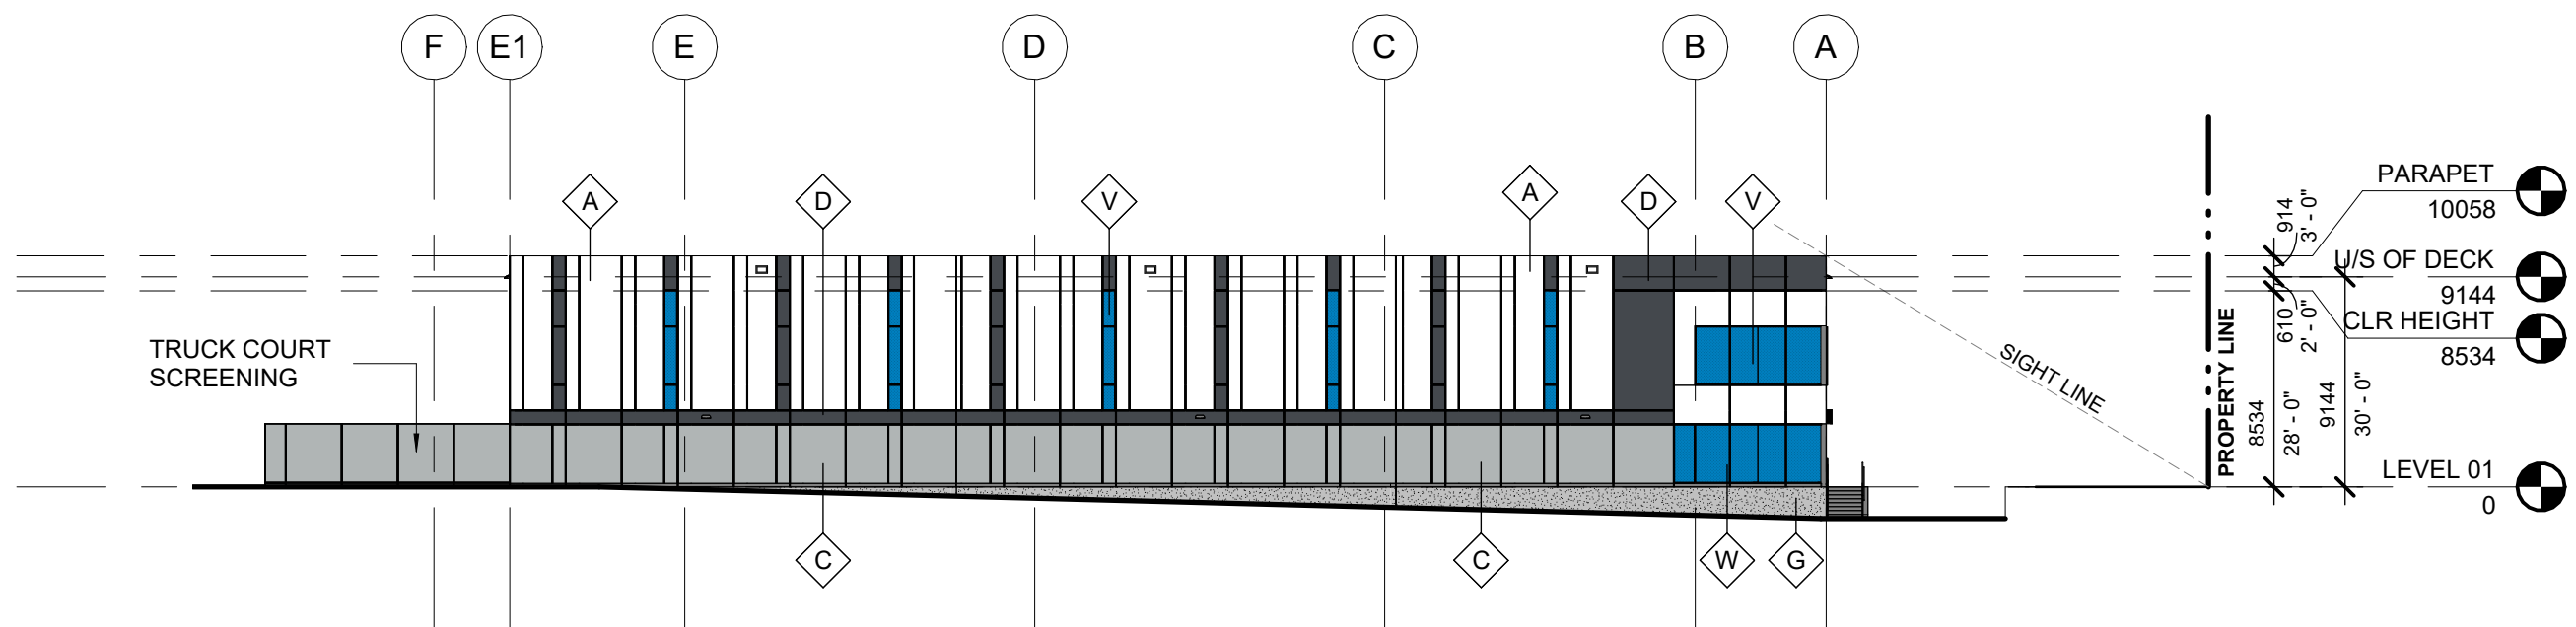


BLDG B - OVERALL ELEVATION - EAST

SCALE: 1 : 325

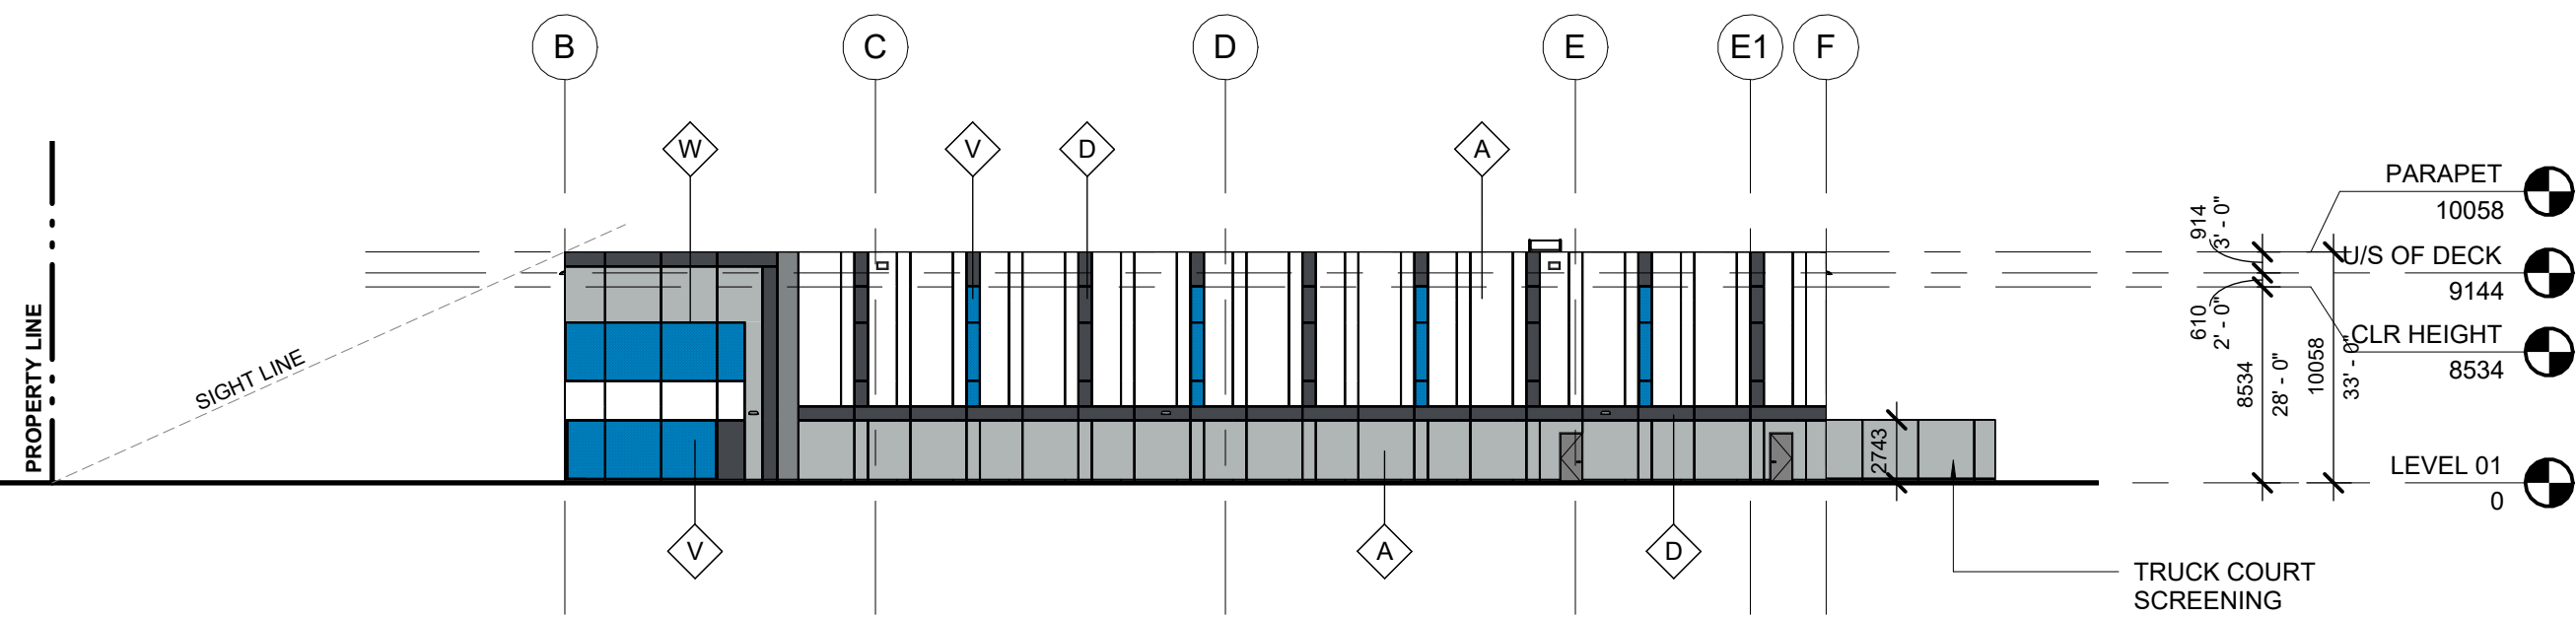

BLDG B - OVERALL ELEVATION - WEST

SCALE: 1 : 325

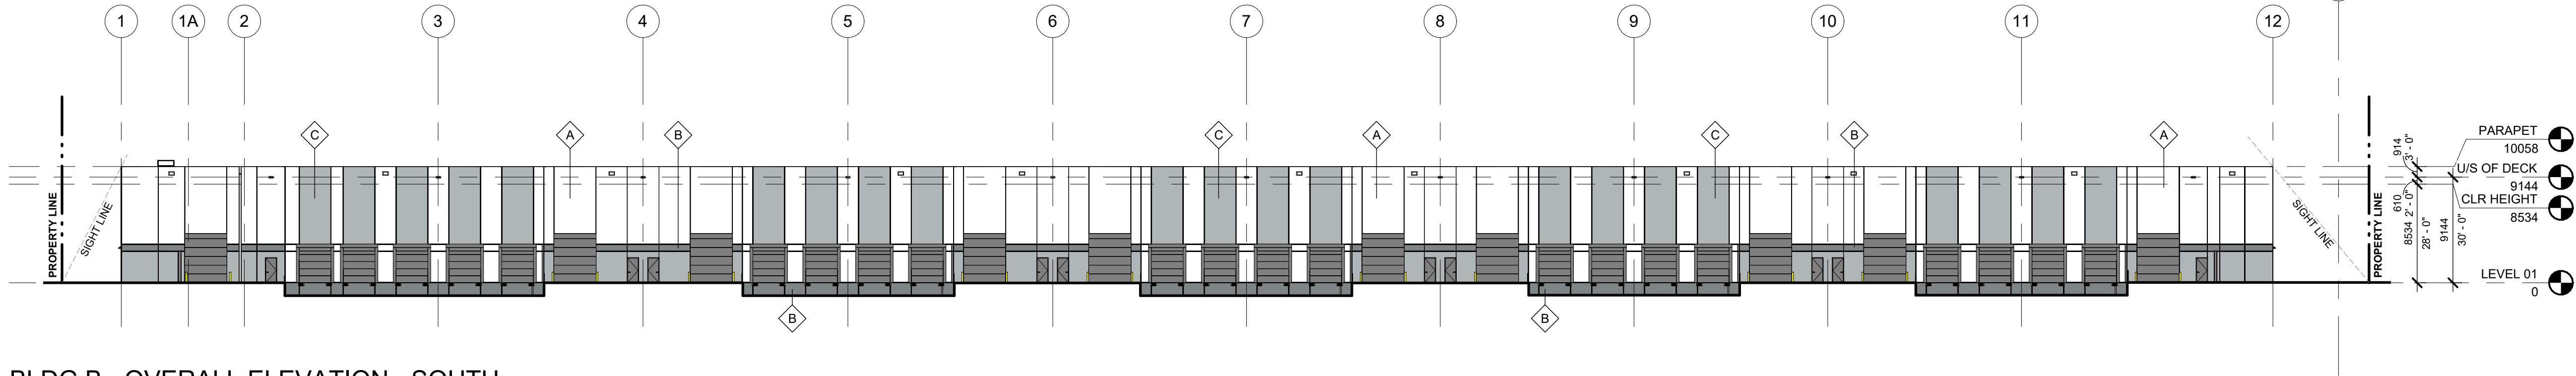

BLDG B - OVERALL ELEVATION - SOUTH

SCALE: 1 : 325

powers
brown
archi
ecture

411 Richmond Street E
Suite 206
Toronto, Ontario M5A 3S5
647.931.9787
www.powersbrown.com

PROJECT TITLE

BRISTOL CIRCLE

2700 BRISTOL CIRCLE, OAKVILLE, ON. L6H 6E1

A PROJECT FOR

BEEDIE

GENERAL NOTES

LEGEND - OVERALL ELEVATIONS

- STAINED ARCHITECTURE PRECAST
NAWKAW - Silvius NWW035
- STAINED ARCHITECTURE PRECAST
NAWKAW - January NWW011
- STAINED ARCHITECTURE PRECAST
NAWKAW - Morning Fog NWW007
- STAINED ARCHITECTURE PRECAST
NAWKAW - Charcoal NWW004
- FORMA STEEL - AUTUMN WOODGRAIN
- CANOPY - FORMA STEEL - BLACK
- FORMLINER - RECKLI
2/103 LENA (EXPOSED FOUNDATION STREET
FACING AREAS)
- VISION GLAZING
GUARDIAN BIRD 1ST ETCH DX22
- MULLION - KAWNEER
BLACK MAGIC - UC135973

DATE	REVISION
2025-08-22	ISSUE FOR SPA

PROJECT NO: 255010
DRAWN BY: MZ
CHECKED BY: JF

SHEET NAME

OVERALL BUILDING B
ELEVATIONS

SEAL SHEET NUMBER



A202