


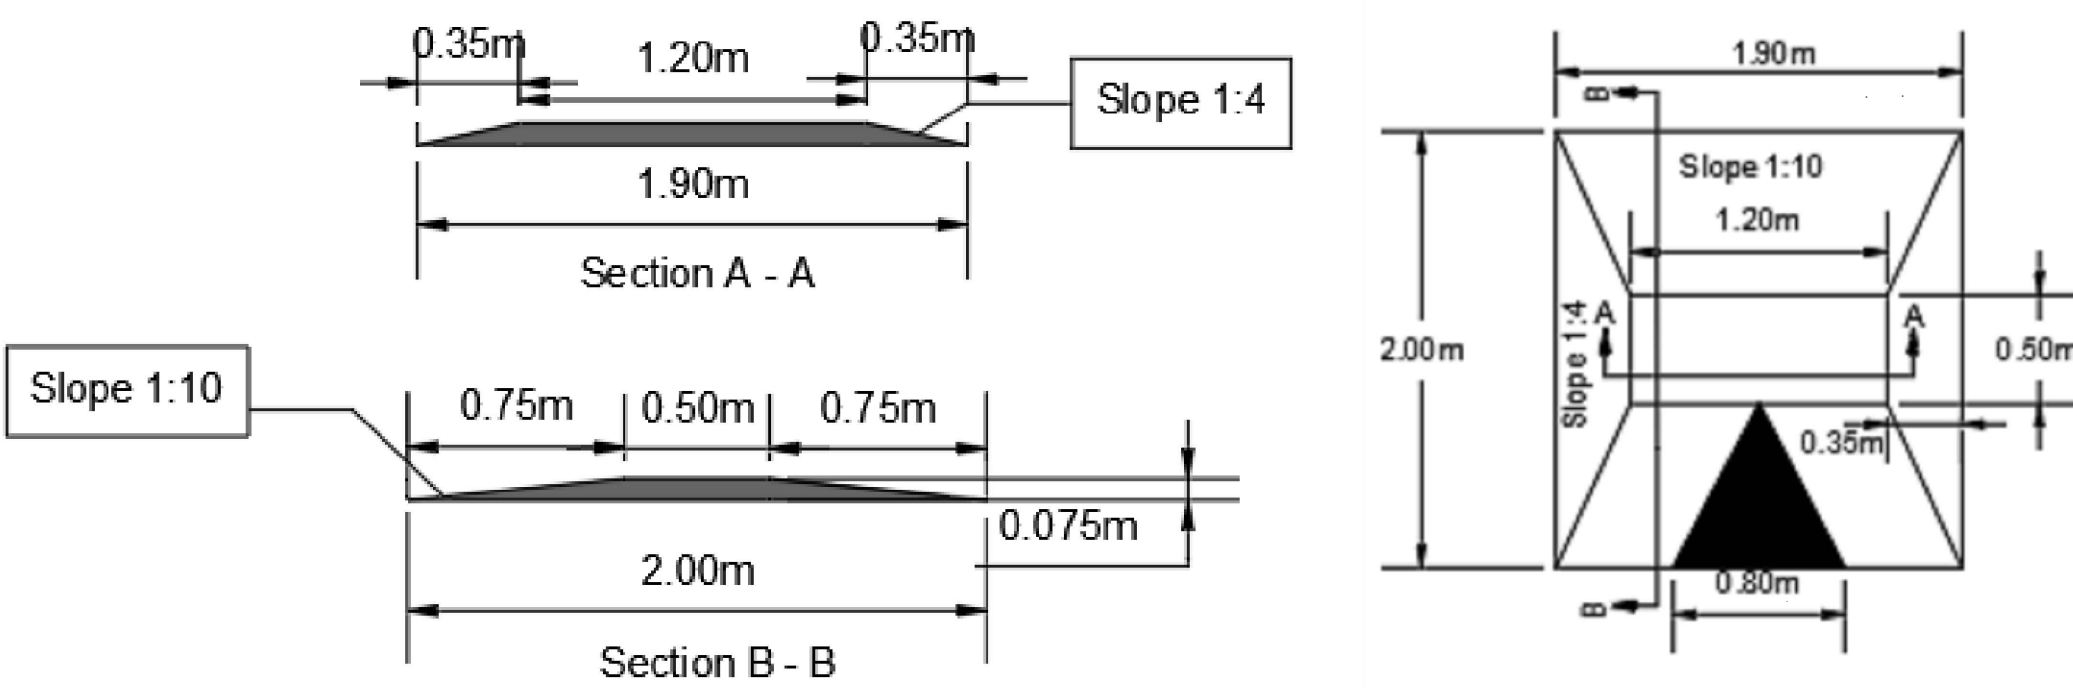


Notes:  
1)



Legend:



TCN

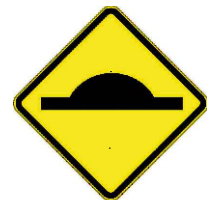

Wa-74



Wa-74A

|                    |
|--------------------|
| SCALE: 1:500       |
| REVISION: 1        |
| DRAWN BY: HH       |
| CHECKED BY: JM     |
| DATE: MAR 31, 2025 |



OAKVILLE

Traffic Calming Design

Trevor Dr.

Waterford St. to Tippeton Cres.

Transportation and Engineering Department