



FILENAME: P:\1656 Roseville Properties\Drawings\DWG\1656GS.dwg  
 PLOTDATE: Apr 18, 2023 4:34pm

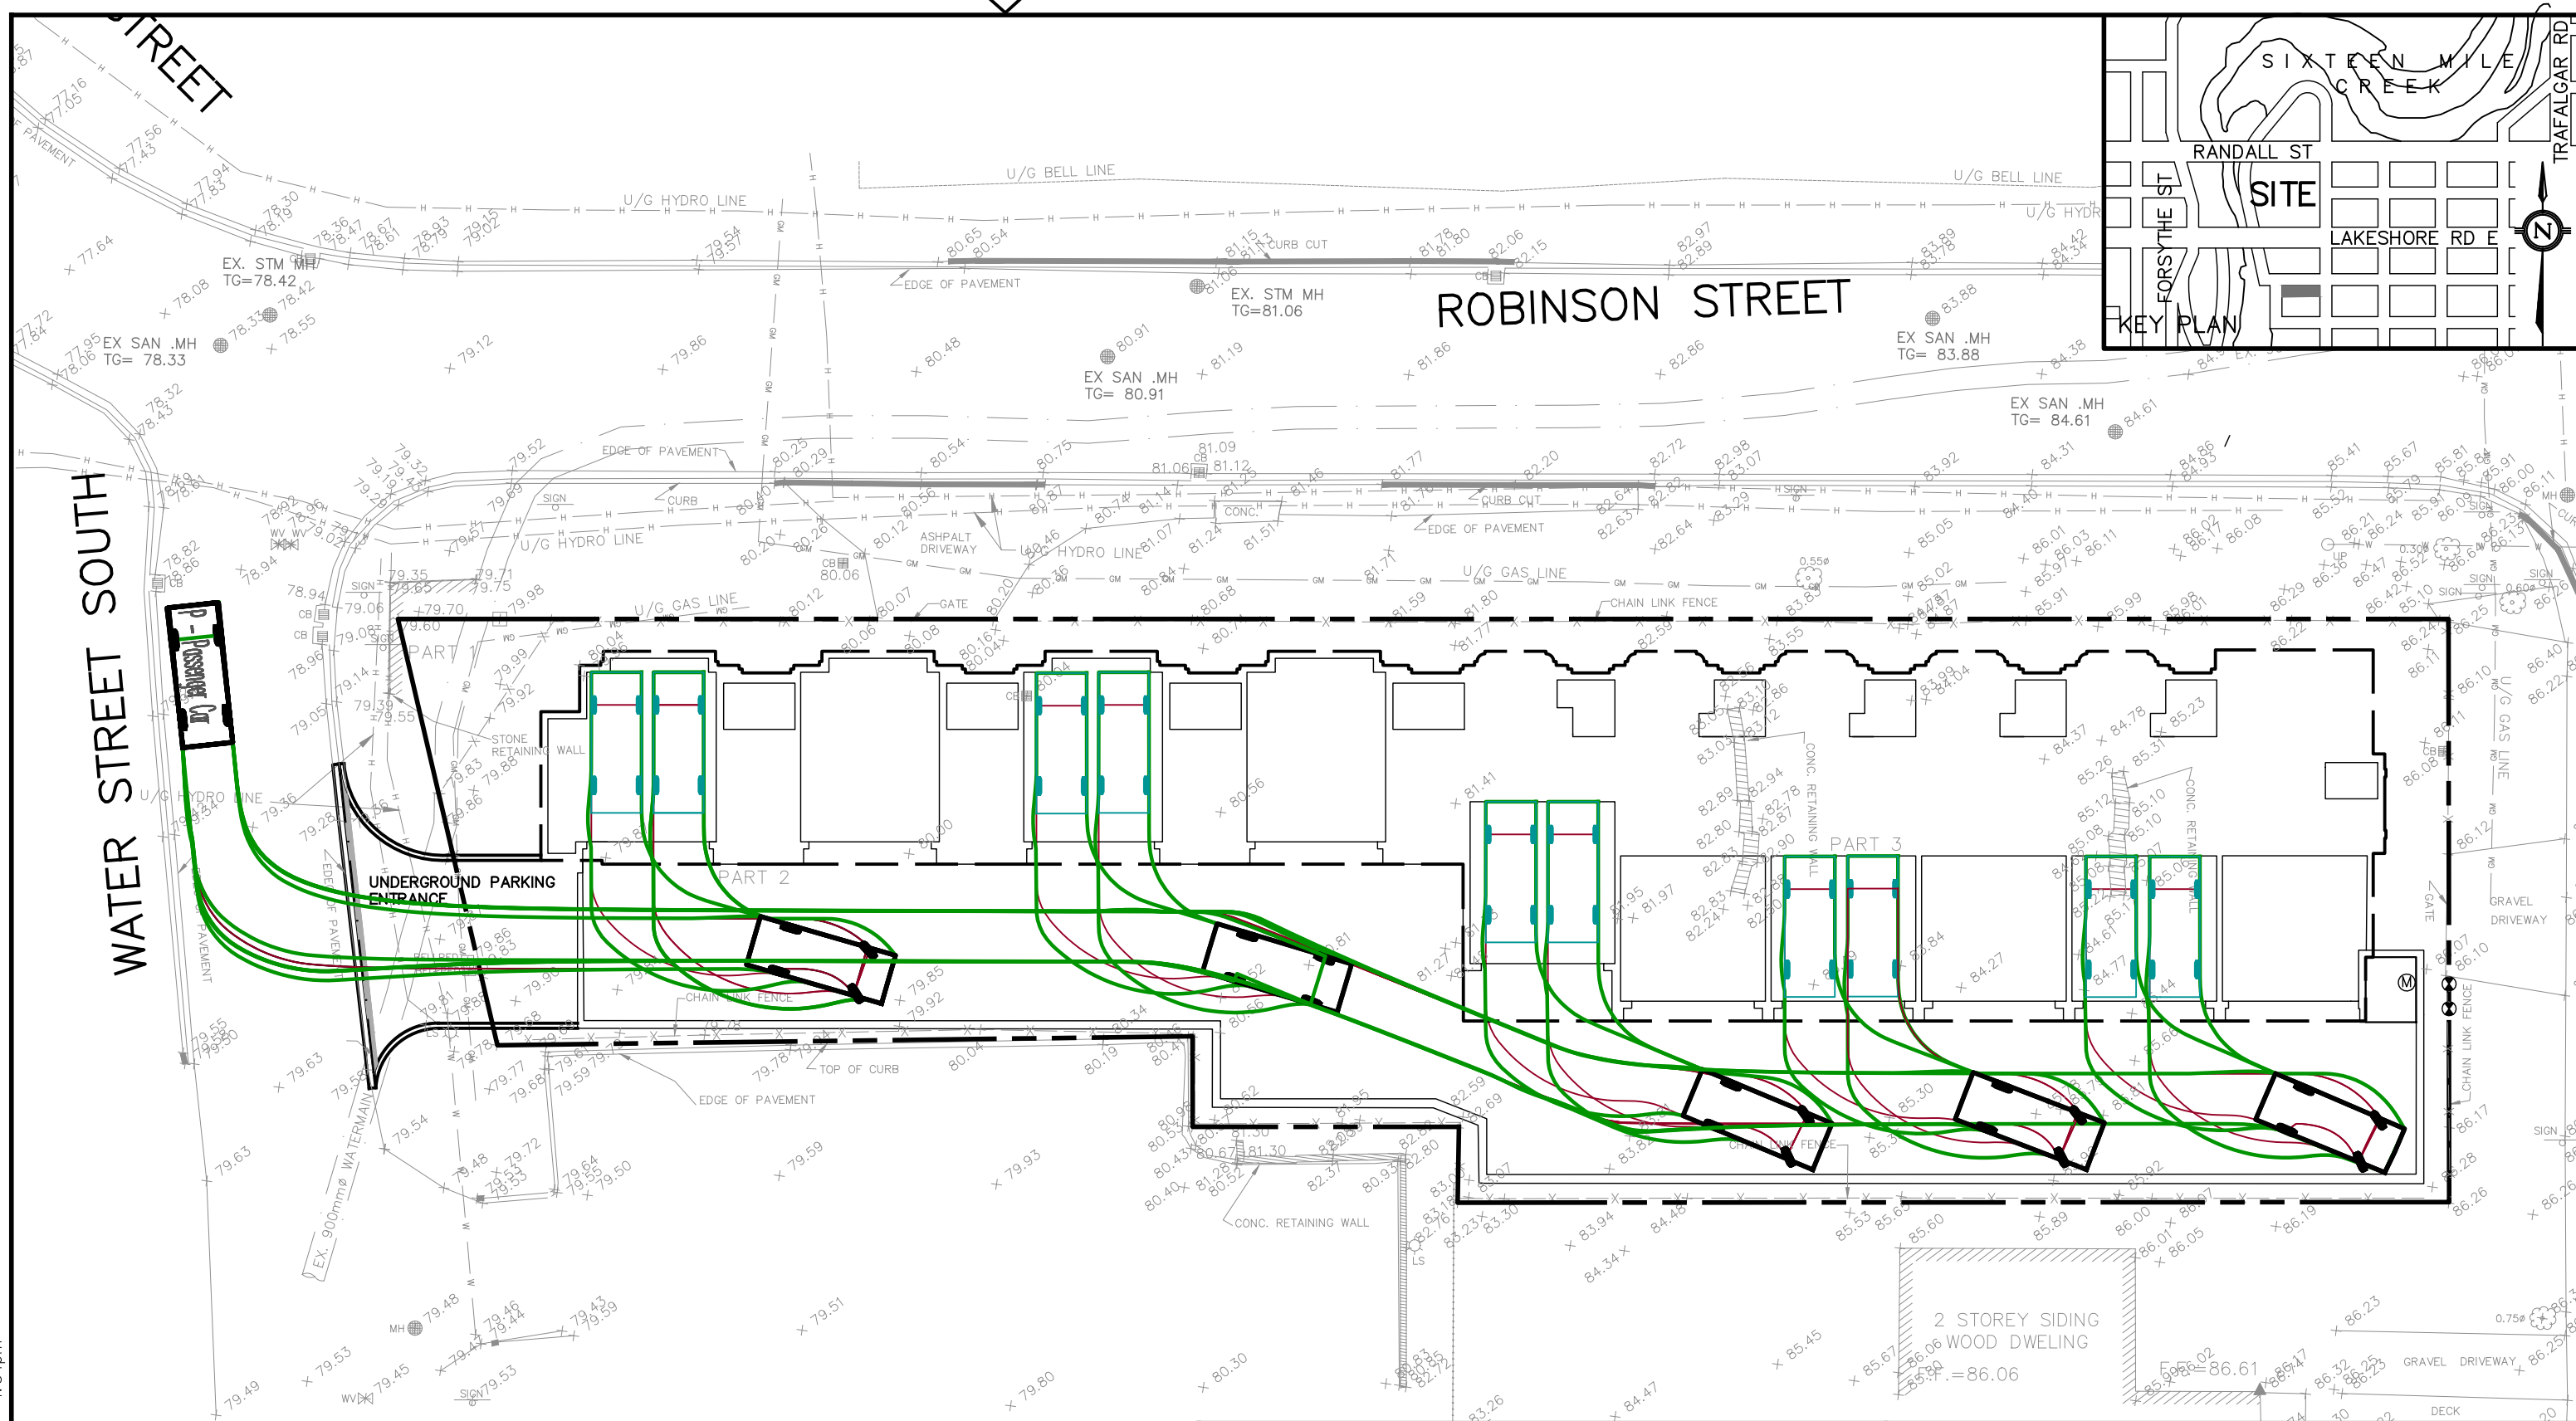

**LEGEND**

- VEHICLE WHEEL PATH
- MAXIMUM VEHICLE BODY EXTENT PATH

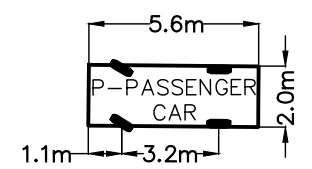


PROJECT TITLE  
**PROPOSED TOWNHOUSES**  
 ROSEVILLE PROPERTIES INC.

DRAWING TITLE  
**VEHICLE TRACKING – BACKING IN  
 EVEN UNITS**

**TRAFALGAR**  
**ENGINEERING**  
 #1-481 MORDEN ROAD, OAKVILLE, ON, L6K 3W6  
 www.trafalgareng.com


DESIGN BY	0	SCALE	1:250	DRAWING No.	<b>FIG 2.</b>
DRAWN BY	0	DATE	2022/05/12		
CAD FILE:		0	PLOT SCALE:		0
			PLOT DATE:		Apr 18, 2023

FILENAME: P:\1656 Roseville Properties\Drawings\DWG\1656GS.dwg  
 PLOTDATE: Apr 18, 2023 - 4:34pm

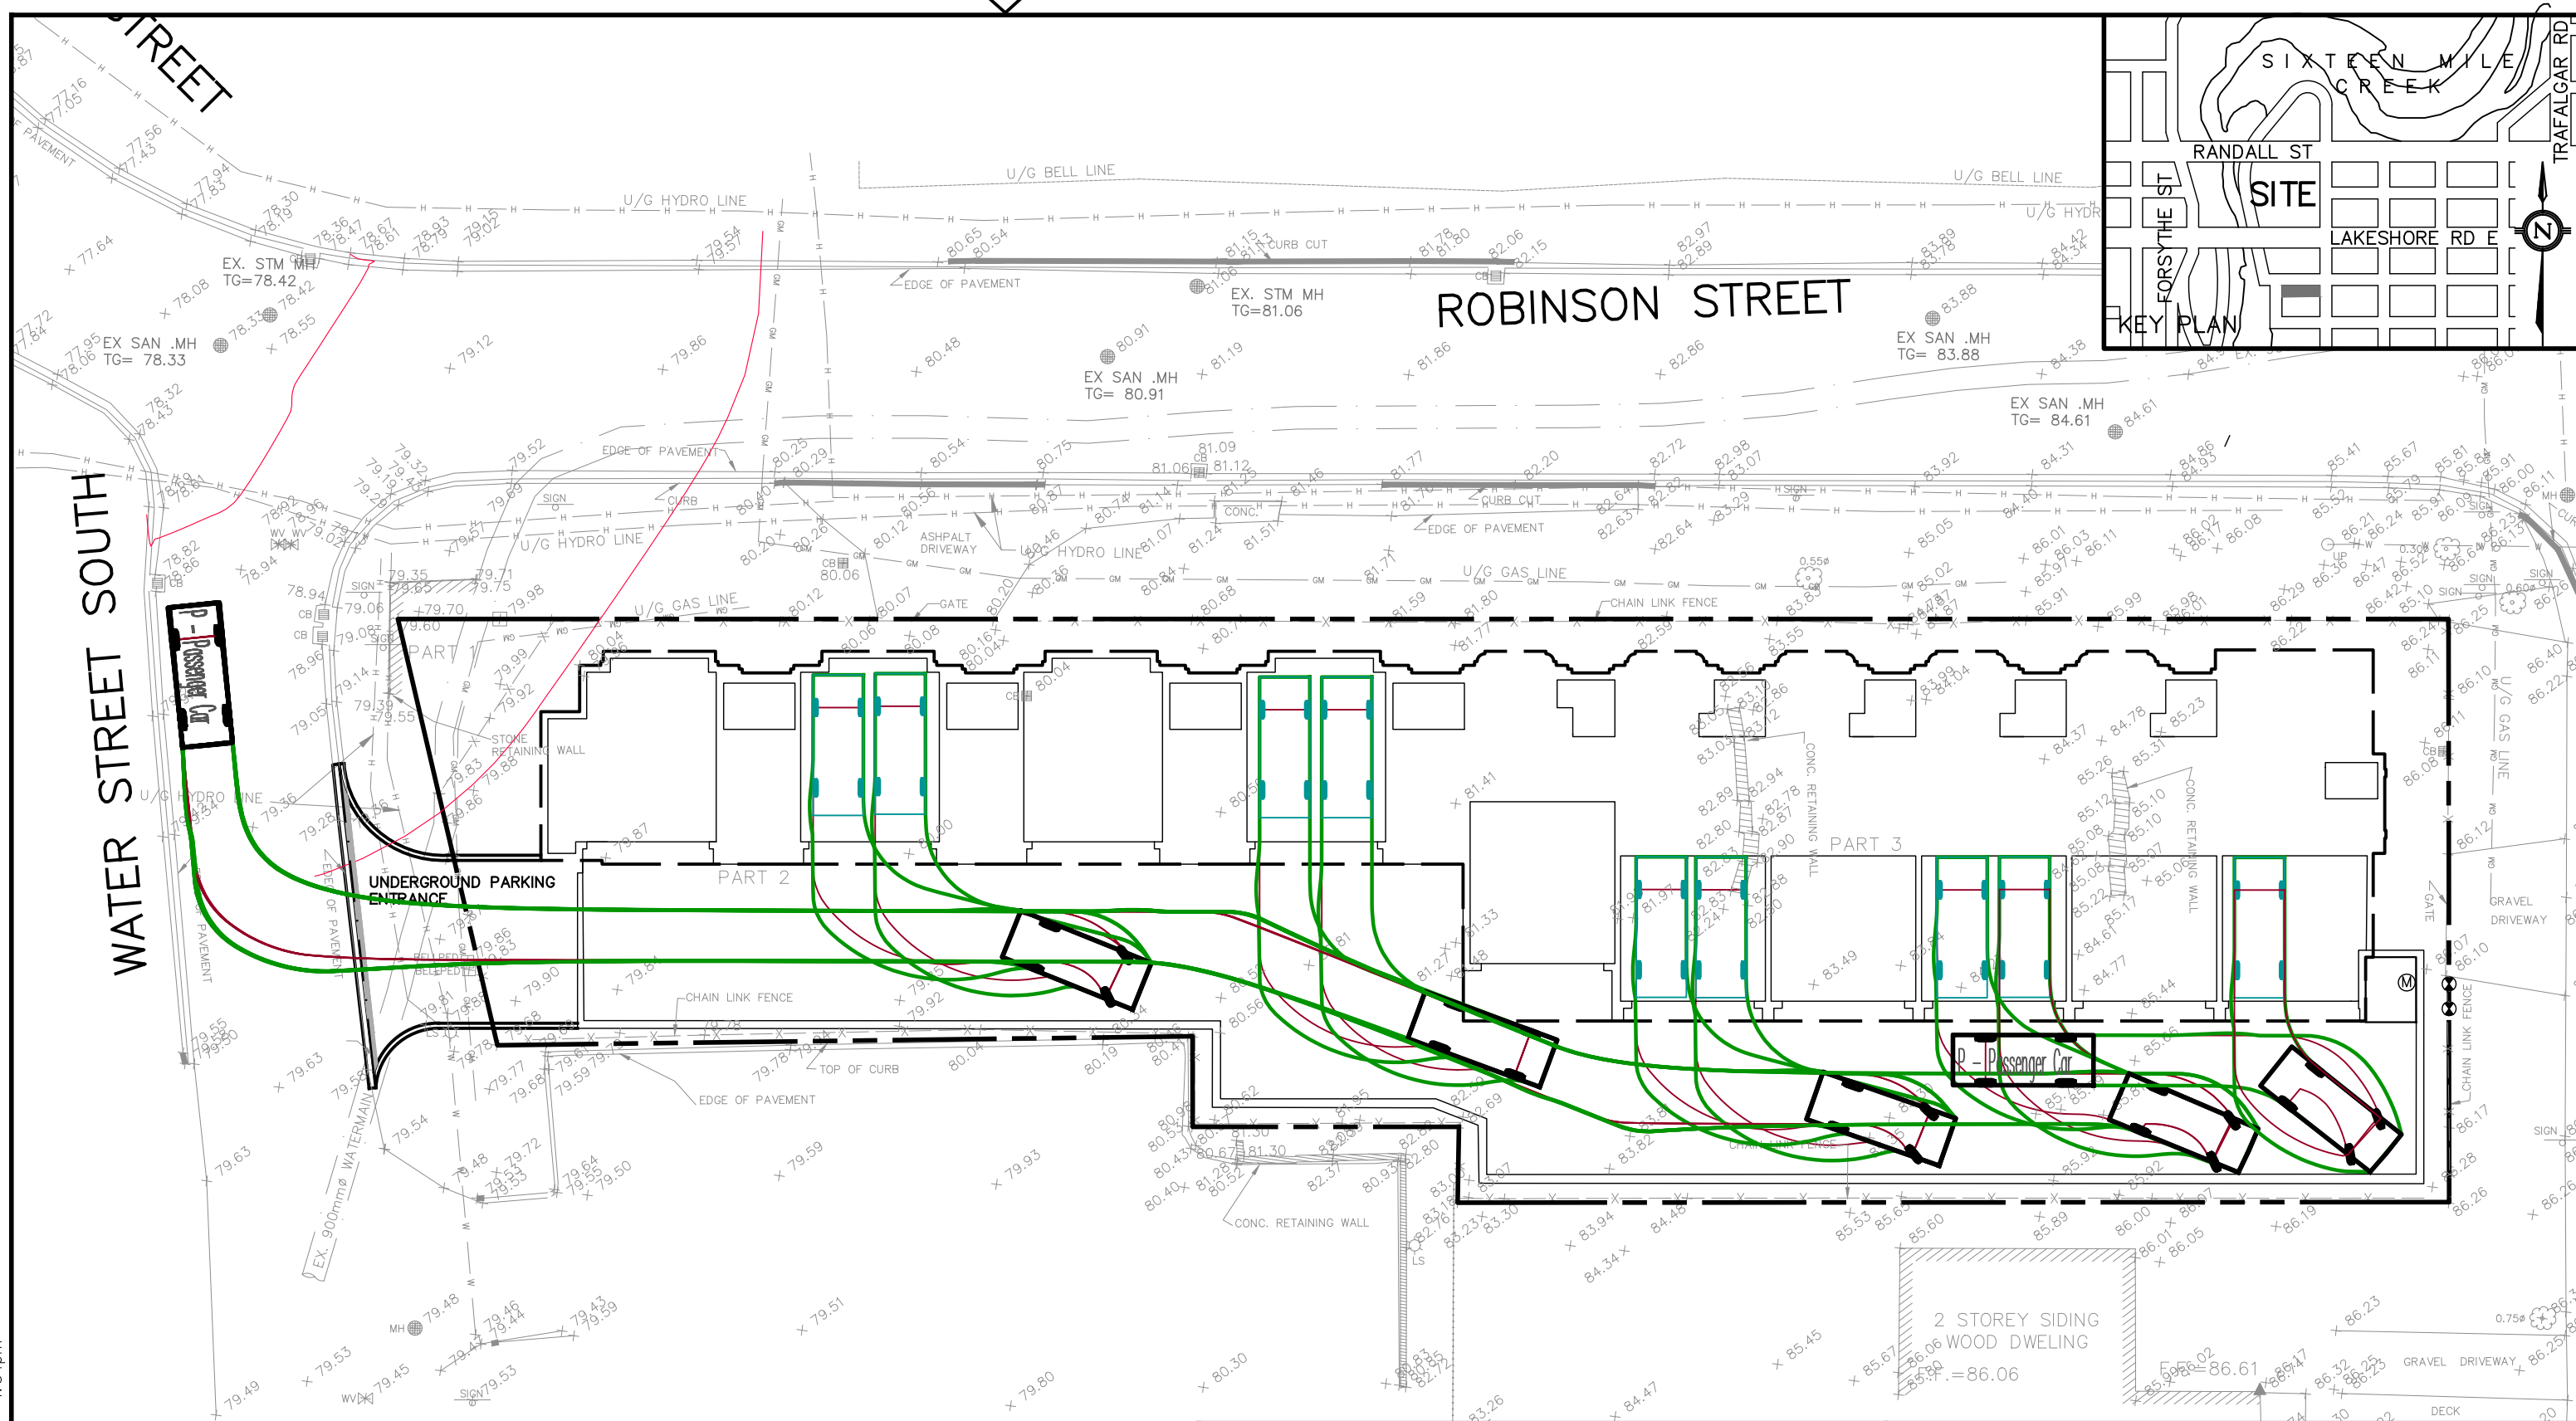

**LEGEND**

- VEHICLE WHEEL PATH
- MAXIMUM VEHICLE BODY EXTENT PATH

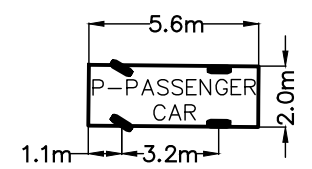


PROJECT TITLE  
**PROPOSED TOWNHOUSES**  
 ROSEVILLE PROPERTIES INC.

DRAWING TITLE  
**VEHICLE TRACKING**  
 ODD UNITS – BACKING IN

**TRAFALGAR**  
**ENGINEERING**  
 #1-481 MORDEN ROAD, OAKVILLE, ON, L6K 3W6  
 www.trafalgareng.com


DESIGN BY	0	SCALE	1:250	DRAWING No.	<b>FIG 3.</b>
DRAWN BY	0	DATE	2022/05/12		
CAD FILE:		0	PLOT SCALE:		0
PLOT DATE: Apr 18, 2023					

FILENAME: P:\1656 Roseville Properties\Drawings\DWG\1656GS.dwg  
 PLOTDATE: Apr 18, 2023 4:34pm

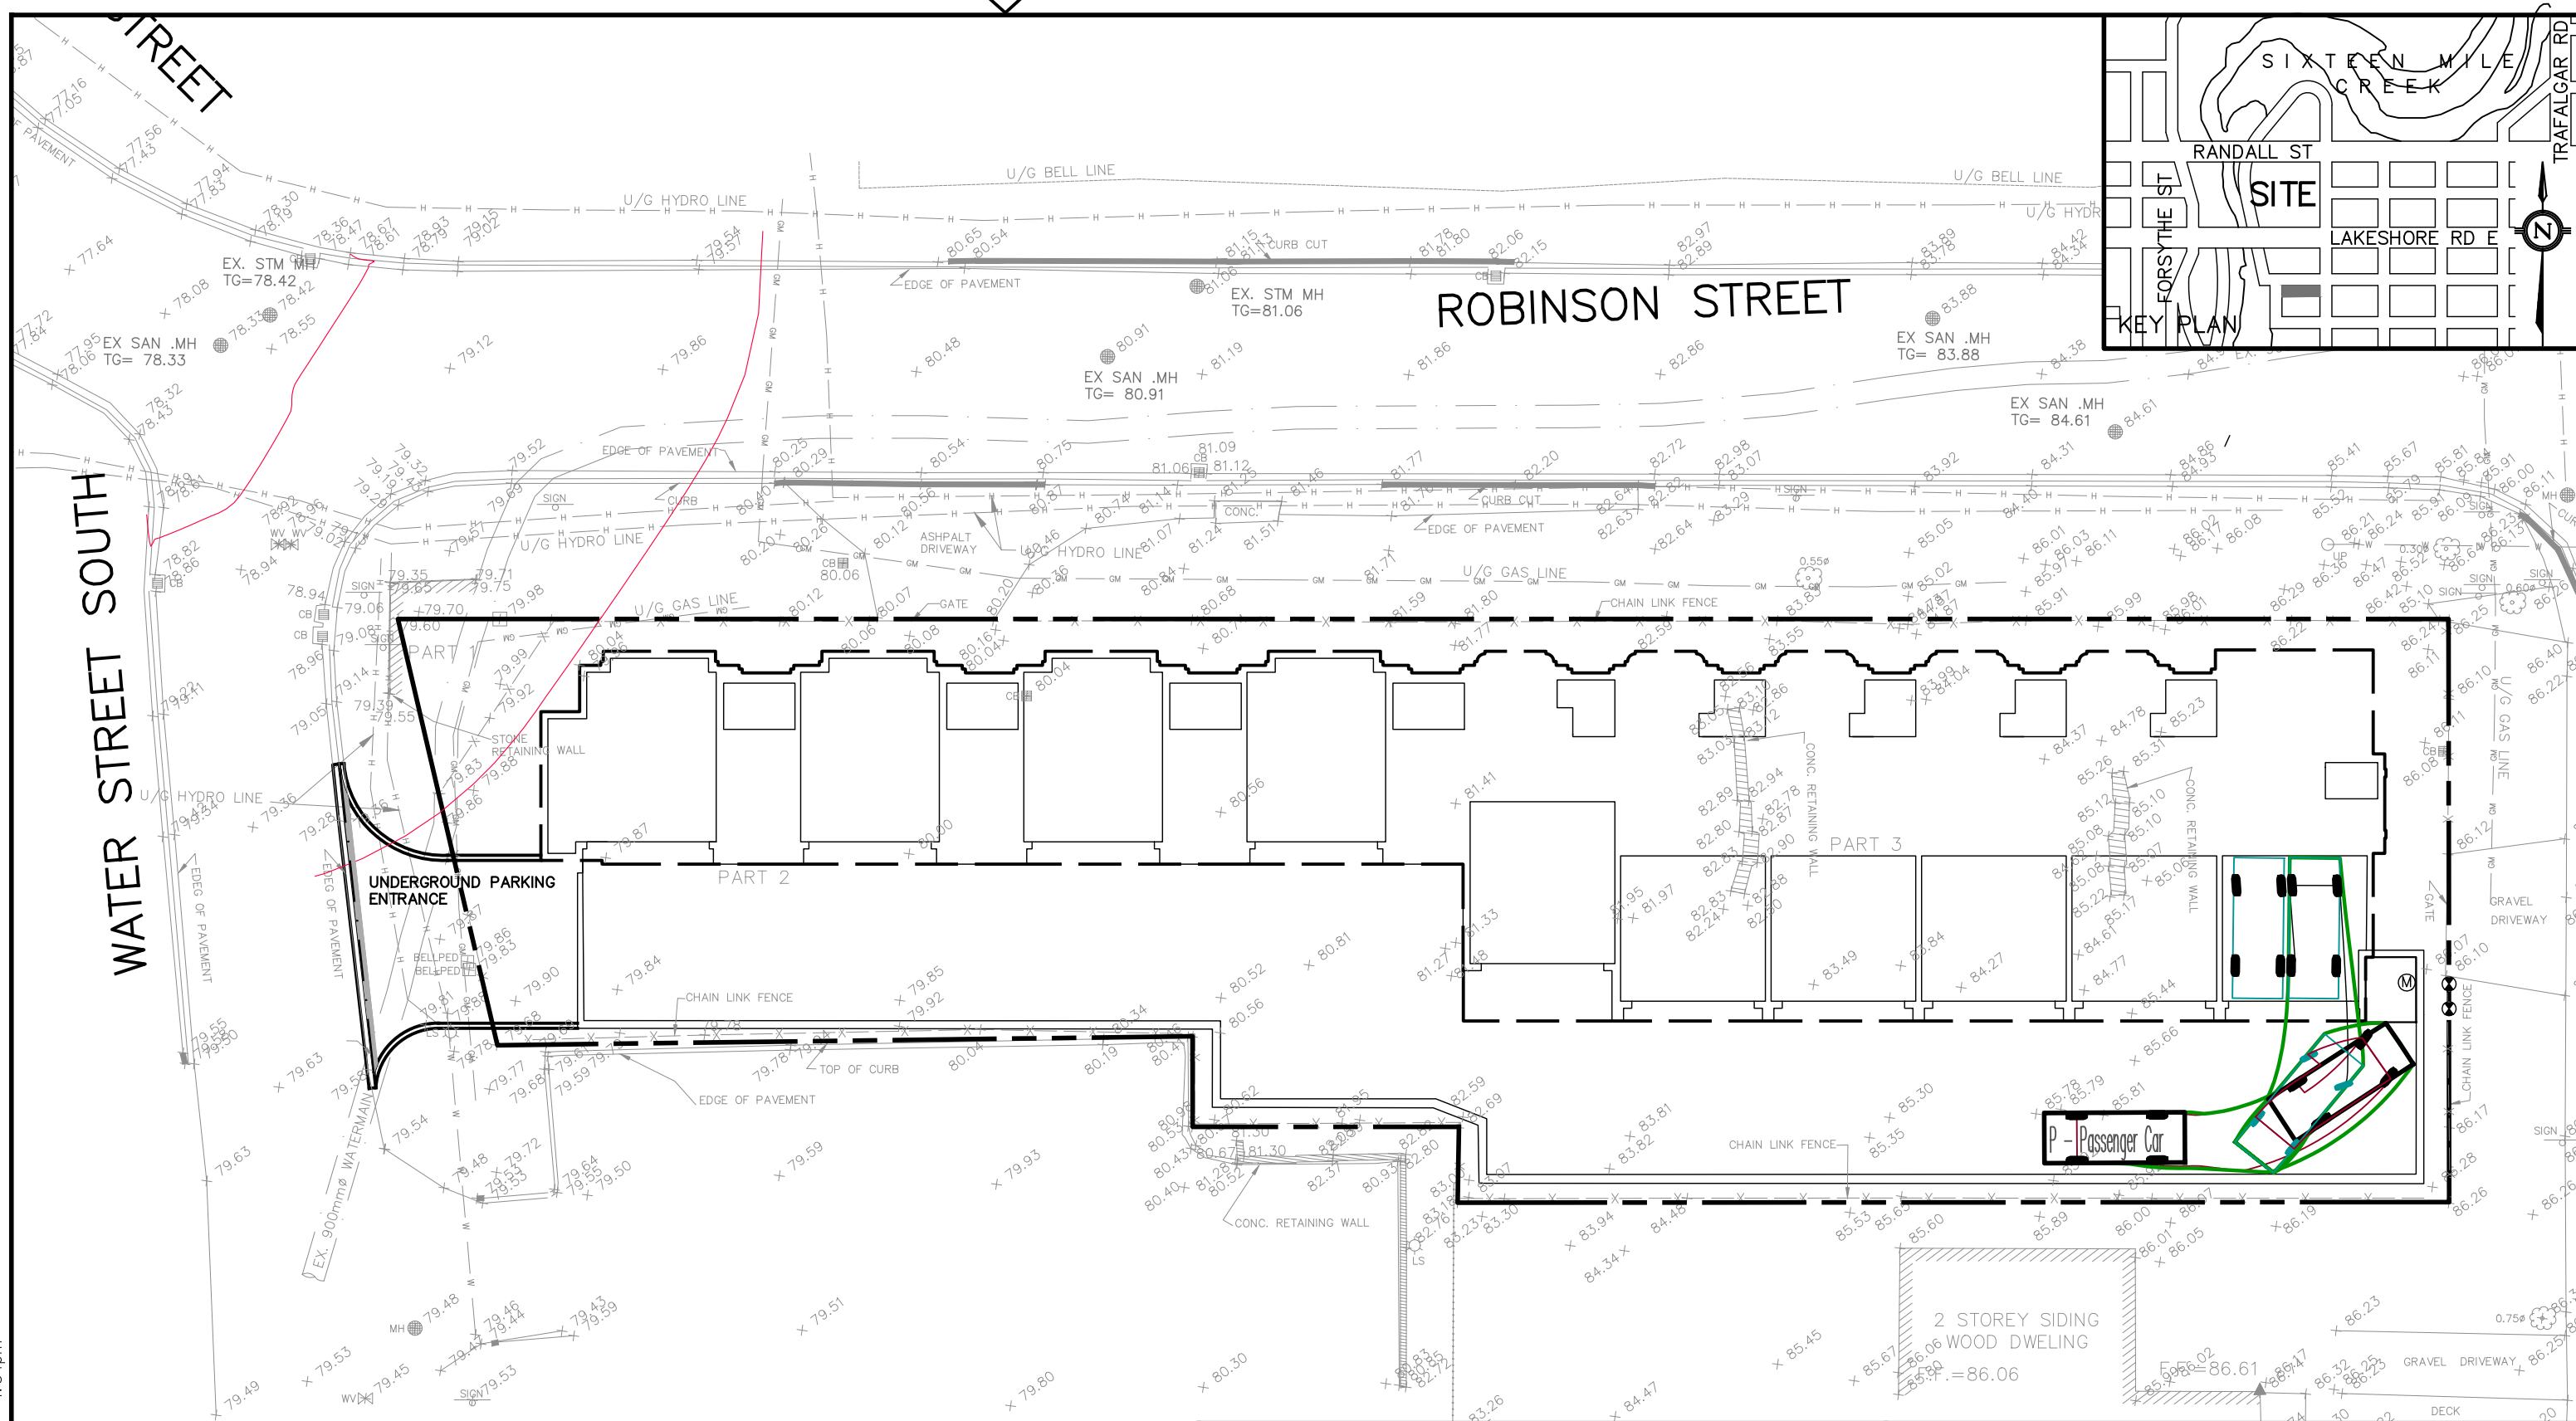

**LEGEND**

- VEHICLE WHEEL PATH
- MAXIMUM VEHICLE BODY EXTENT PATH

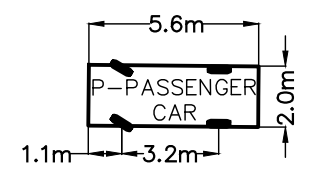

PROJECT TITLE  
**PROPOSED TOWNHOUSES**  
 ROSEVILLE PROPERTIES INC.


DRAWING TITLE  
**VEHICLE TRACKING – UNIT 1**  
**PULLING IN**

**TRAFALGAR**  
**ENGINEERING**  
 #1-481 MORDEN ROAD, OAKVILLE, ON, L6K 3W6  
 www.trafalgareng.com

DESIGN BY	0	SCALE	1:250	DRAWING No.	<b>FIG 4.</b>
DRAWN BY	0	DATE	2022/05/12		


CAD FILE: 0 PLOT SCALE: 0 PLOT DATE: Apr 18, 2023

FILENAME: P:\1656 Roseville Properties\Drawings\DWG\1656GS.dwg  
 PLOTDATE: Apr 18, 2023 - 4:34pm

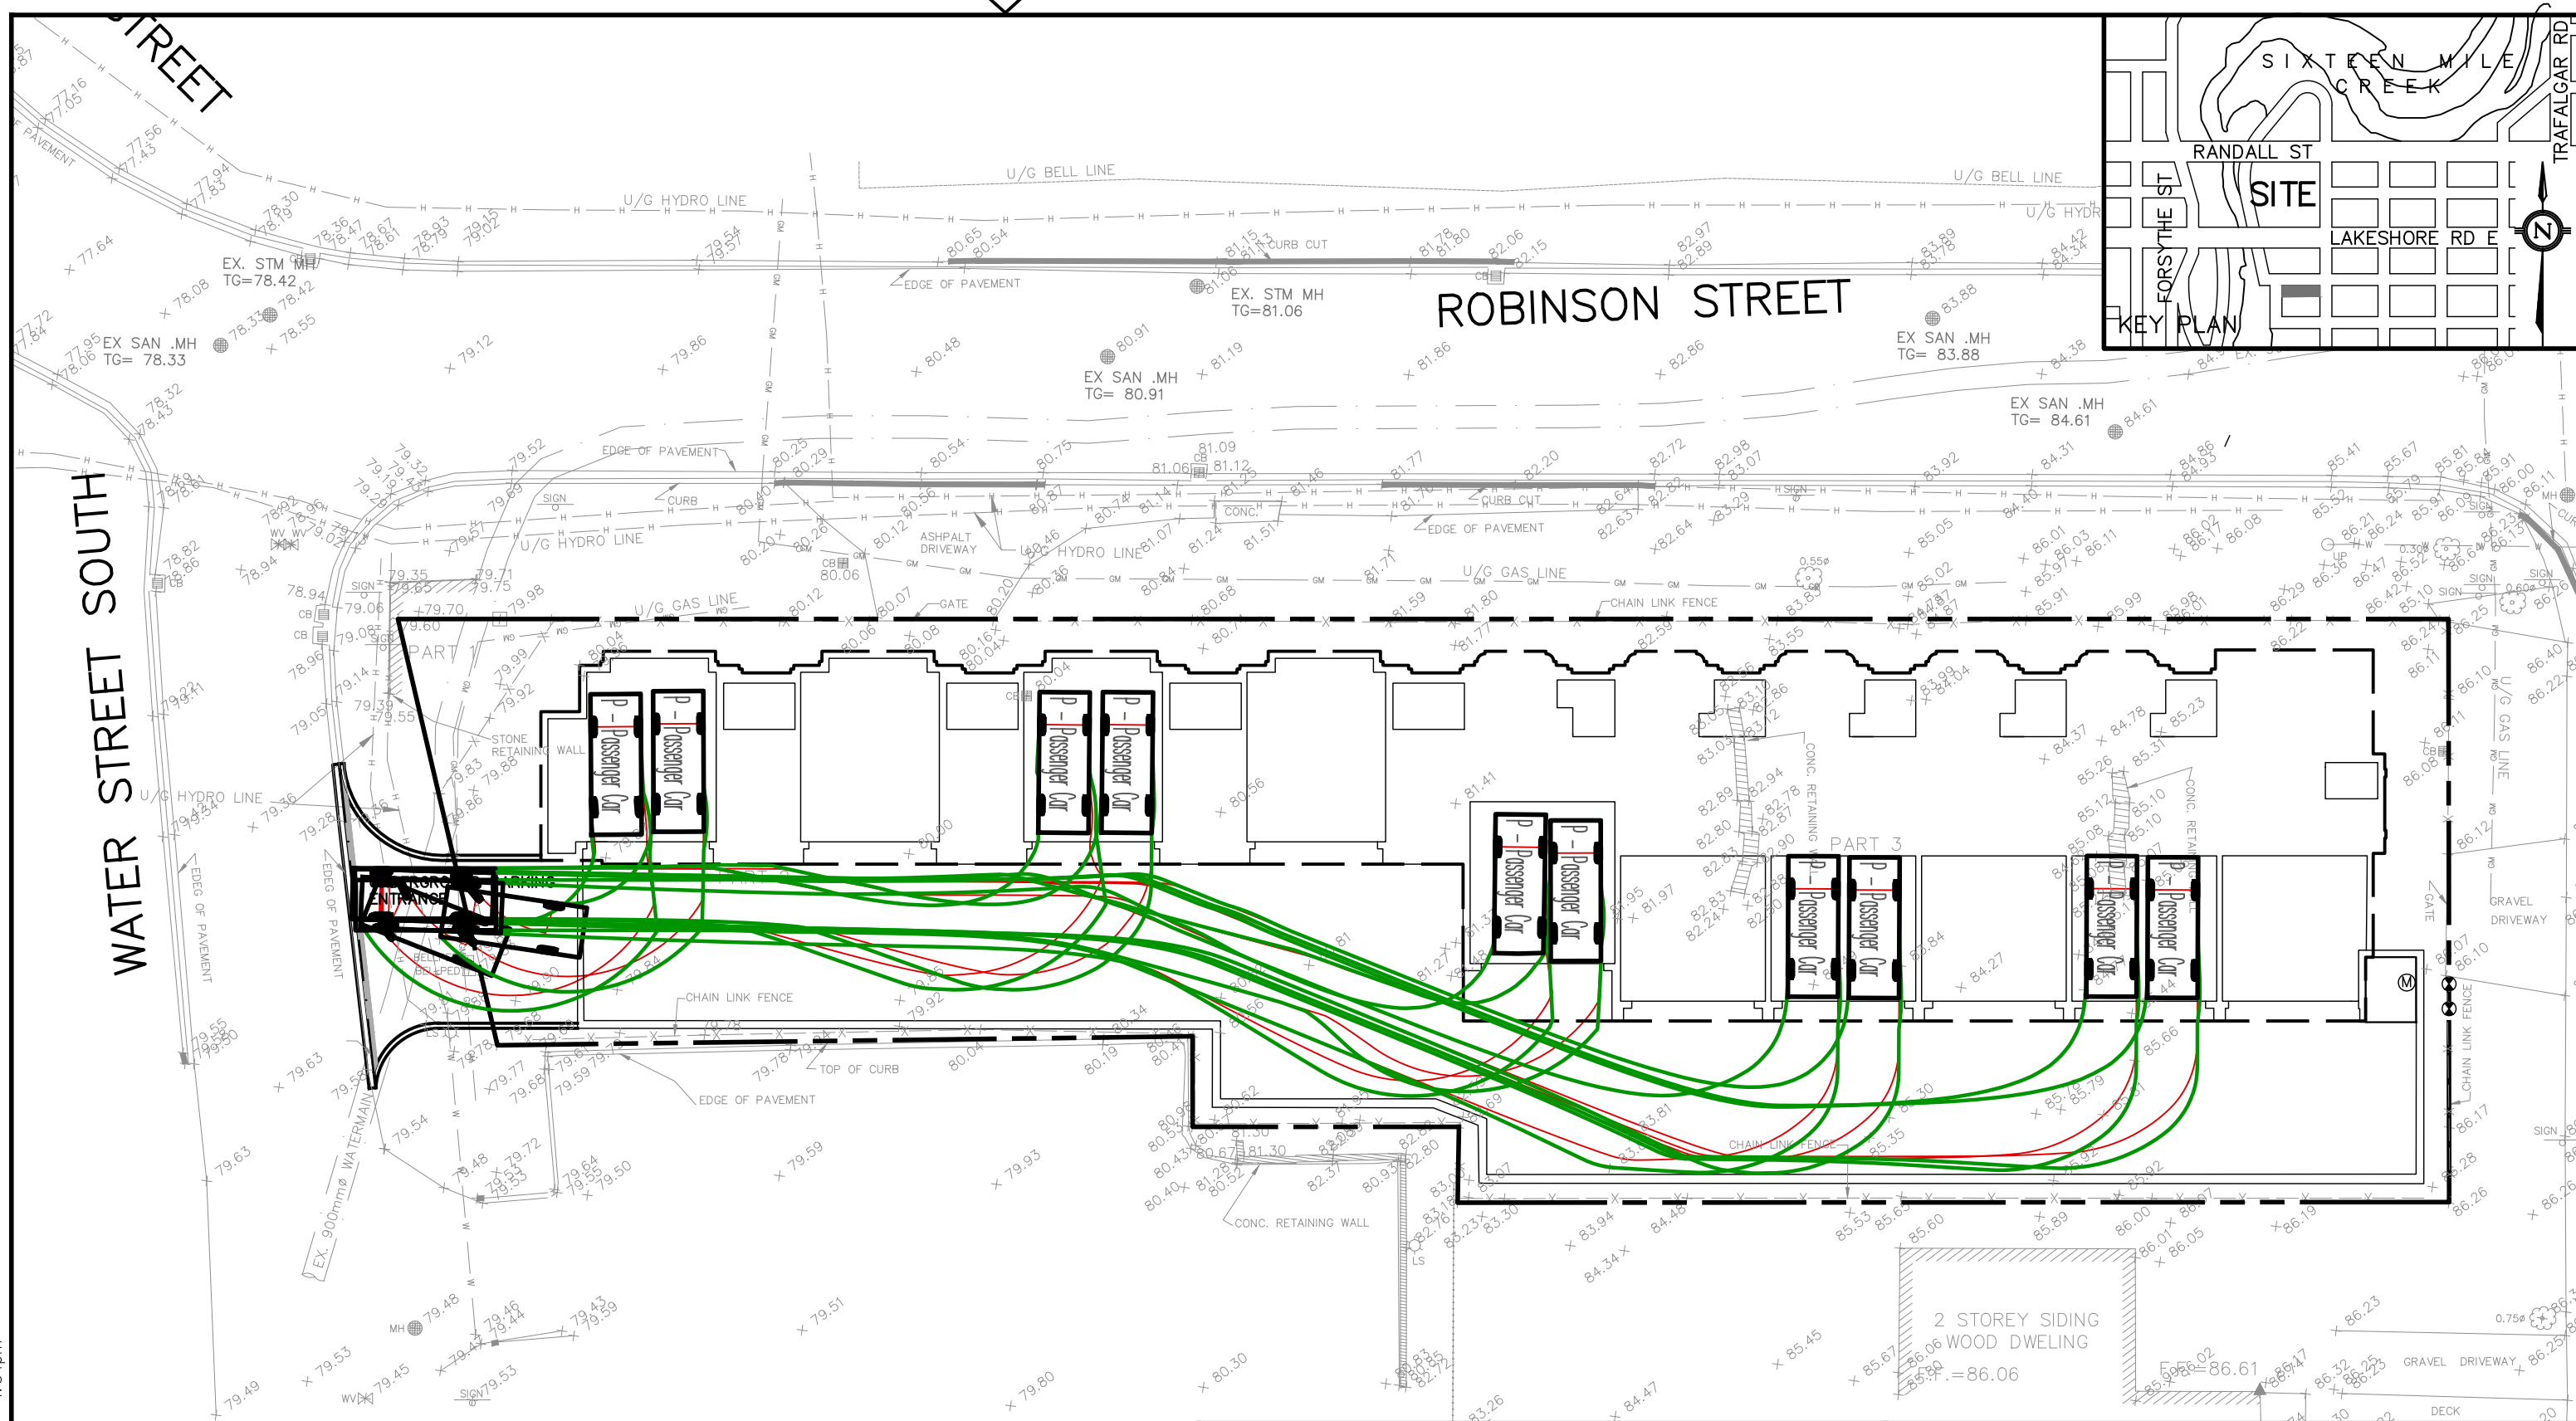

**LEGEND**

- VEHICLE WHEEL PATH
- MAXIMUM VEHICLE BODY EXTENT PATH

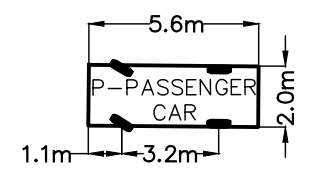


PROJECT TITLE  
**PROPOSED TOWNHOUSES**  
 ROSEVILLE PROPERTIES INC.

DRAWING TITLE  
**VEHICLE TRACKING – PULLING OUT**  
**EVEN UNITS**

**TRAFALGAR**  
**ENGINEERING**  
 #1-481 MORDEN ROAD, OAKVILLE, ON, L6K 3W6  
 www.trafalgareng.com


DESIGN BY	0	SCALE	1:250	DRAWING No.	<b>FIG 5.</b>
DRAWN BY	0	DATE	2022/05/12		
CAD FILE:		0	PLOT SCALE:		0
				PLOT DATE: Apr 18, 2023	

FILENAME: P:\1656 Roseville Properties\Drawings\DWG\1656GS.dwg  
 PLOTDATE: Apr 18, 2023 4:34pm

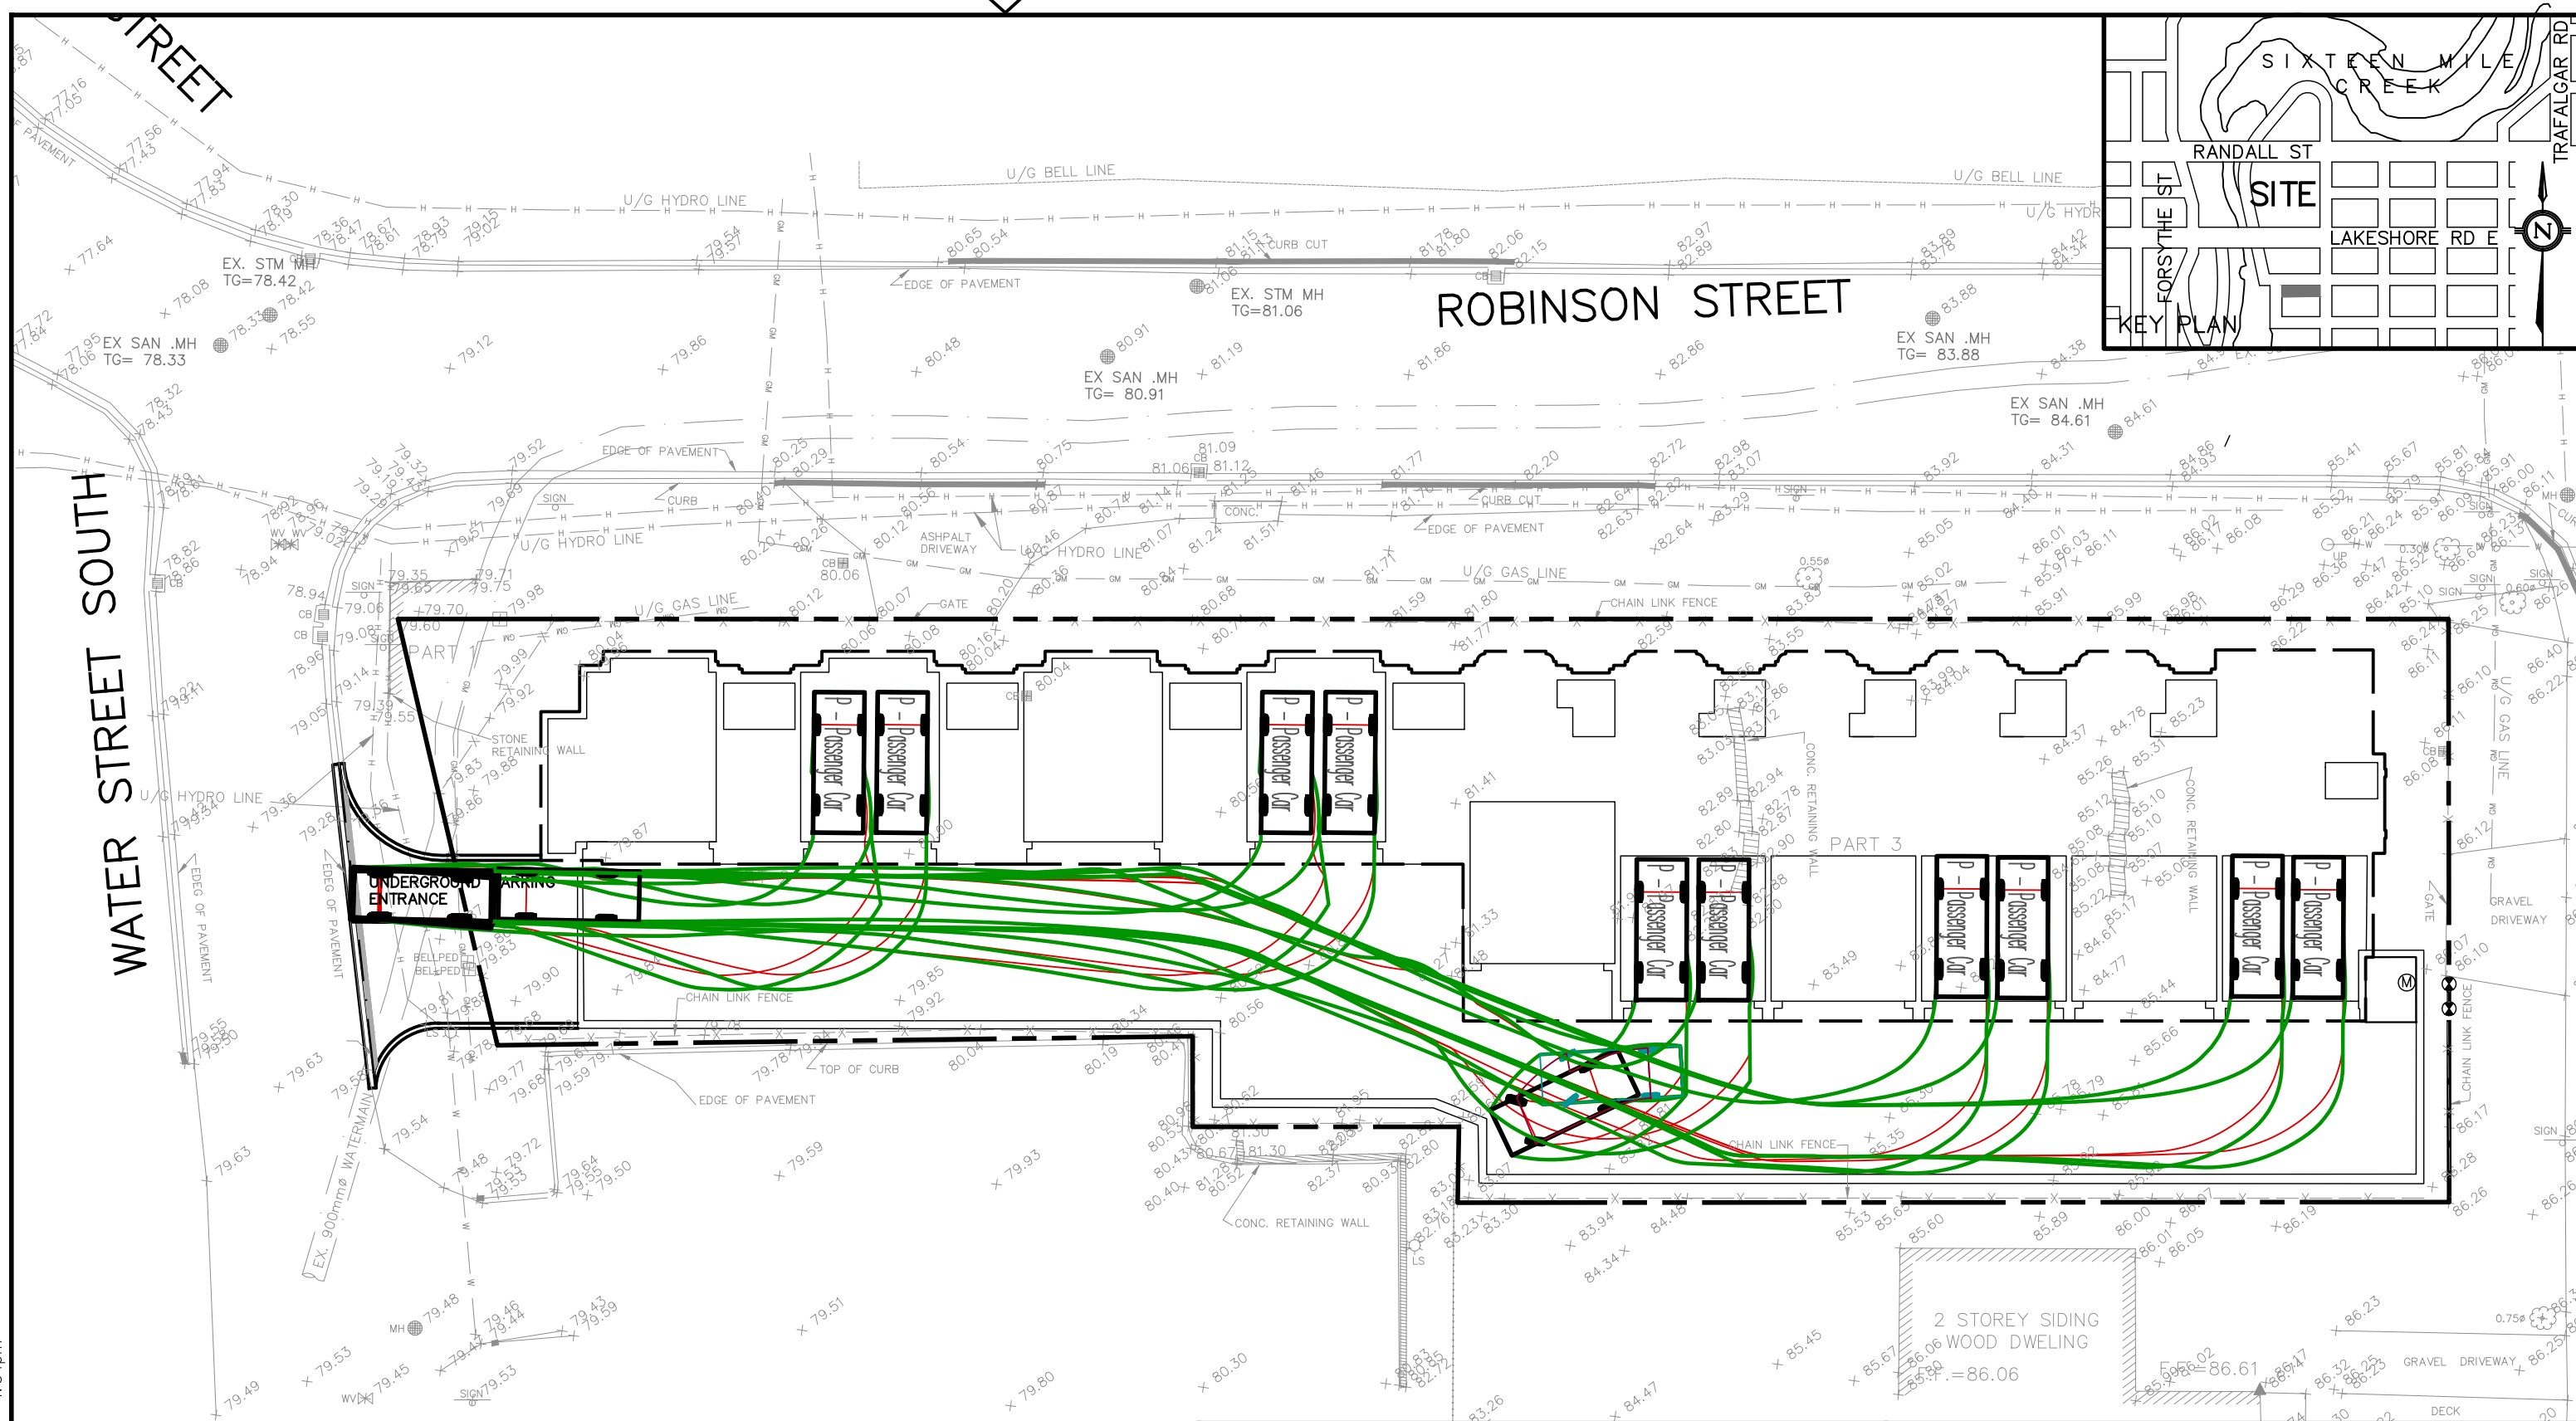

**LEGEND**

- VEHICLE WHEEL PATH
- MAXIMUM VEHICLE BODY EXTENT PATH

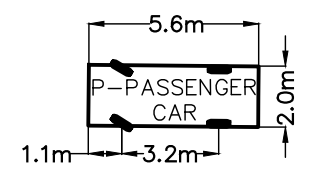



PROJECT TITLE  
**PROPOSED TOWNHOUSES**  
 ROSEVILLE PROPERTIES INC.

DRAWING TITLE  
**VEHICLE TRACKING – PULLING OUT**  
**ODD UNITS**

**TRAFALGAR**  
**ENGINEERING**  
 #1-481 MORDEN ROAD, OAKVILLE, ON, L6K 3W6  
 www.trafalgareng.com


DESIGN BY	0	SCALE	1:250	DRAWING No.	<b>FIG 6.</b>
DRAWN BY	0	DATE	2022/05/12		
CAD FILE:		0	PLOT SCALE:		0
			PLOT DATE:		Apr 18, 2023

FILENAME: P:\1656 Roseville Properties\Drawings\DWG\1656GS.dwg  
 PLOTDATE: Apr 18, 2023 4:34pm

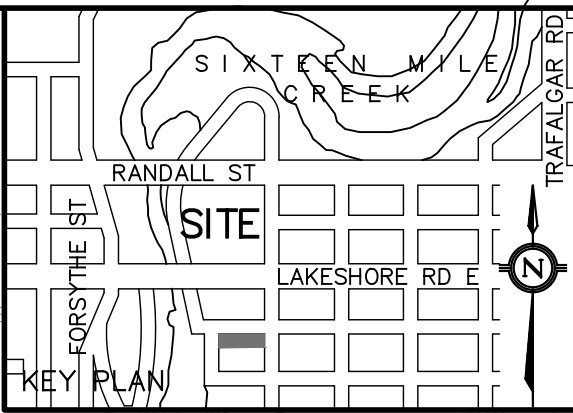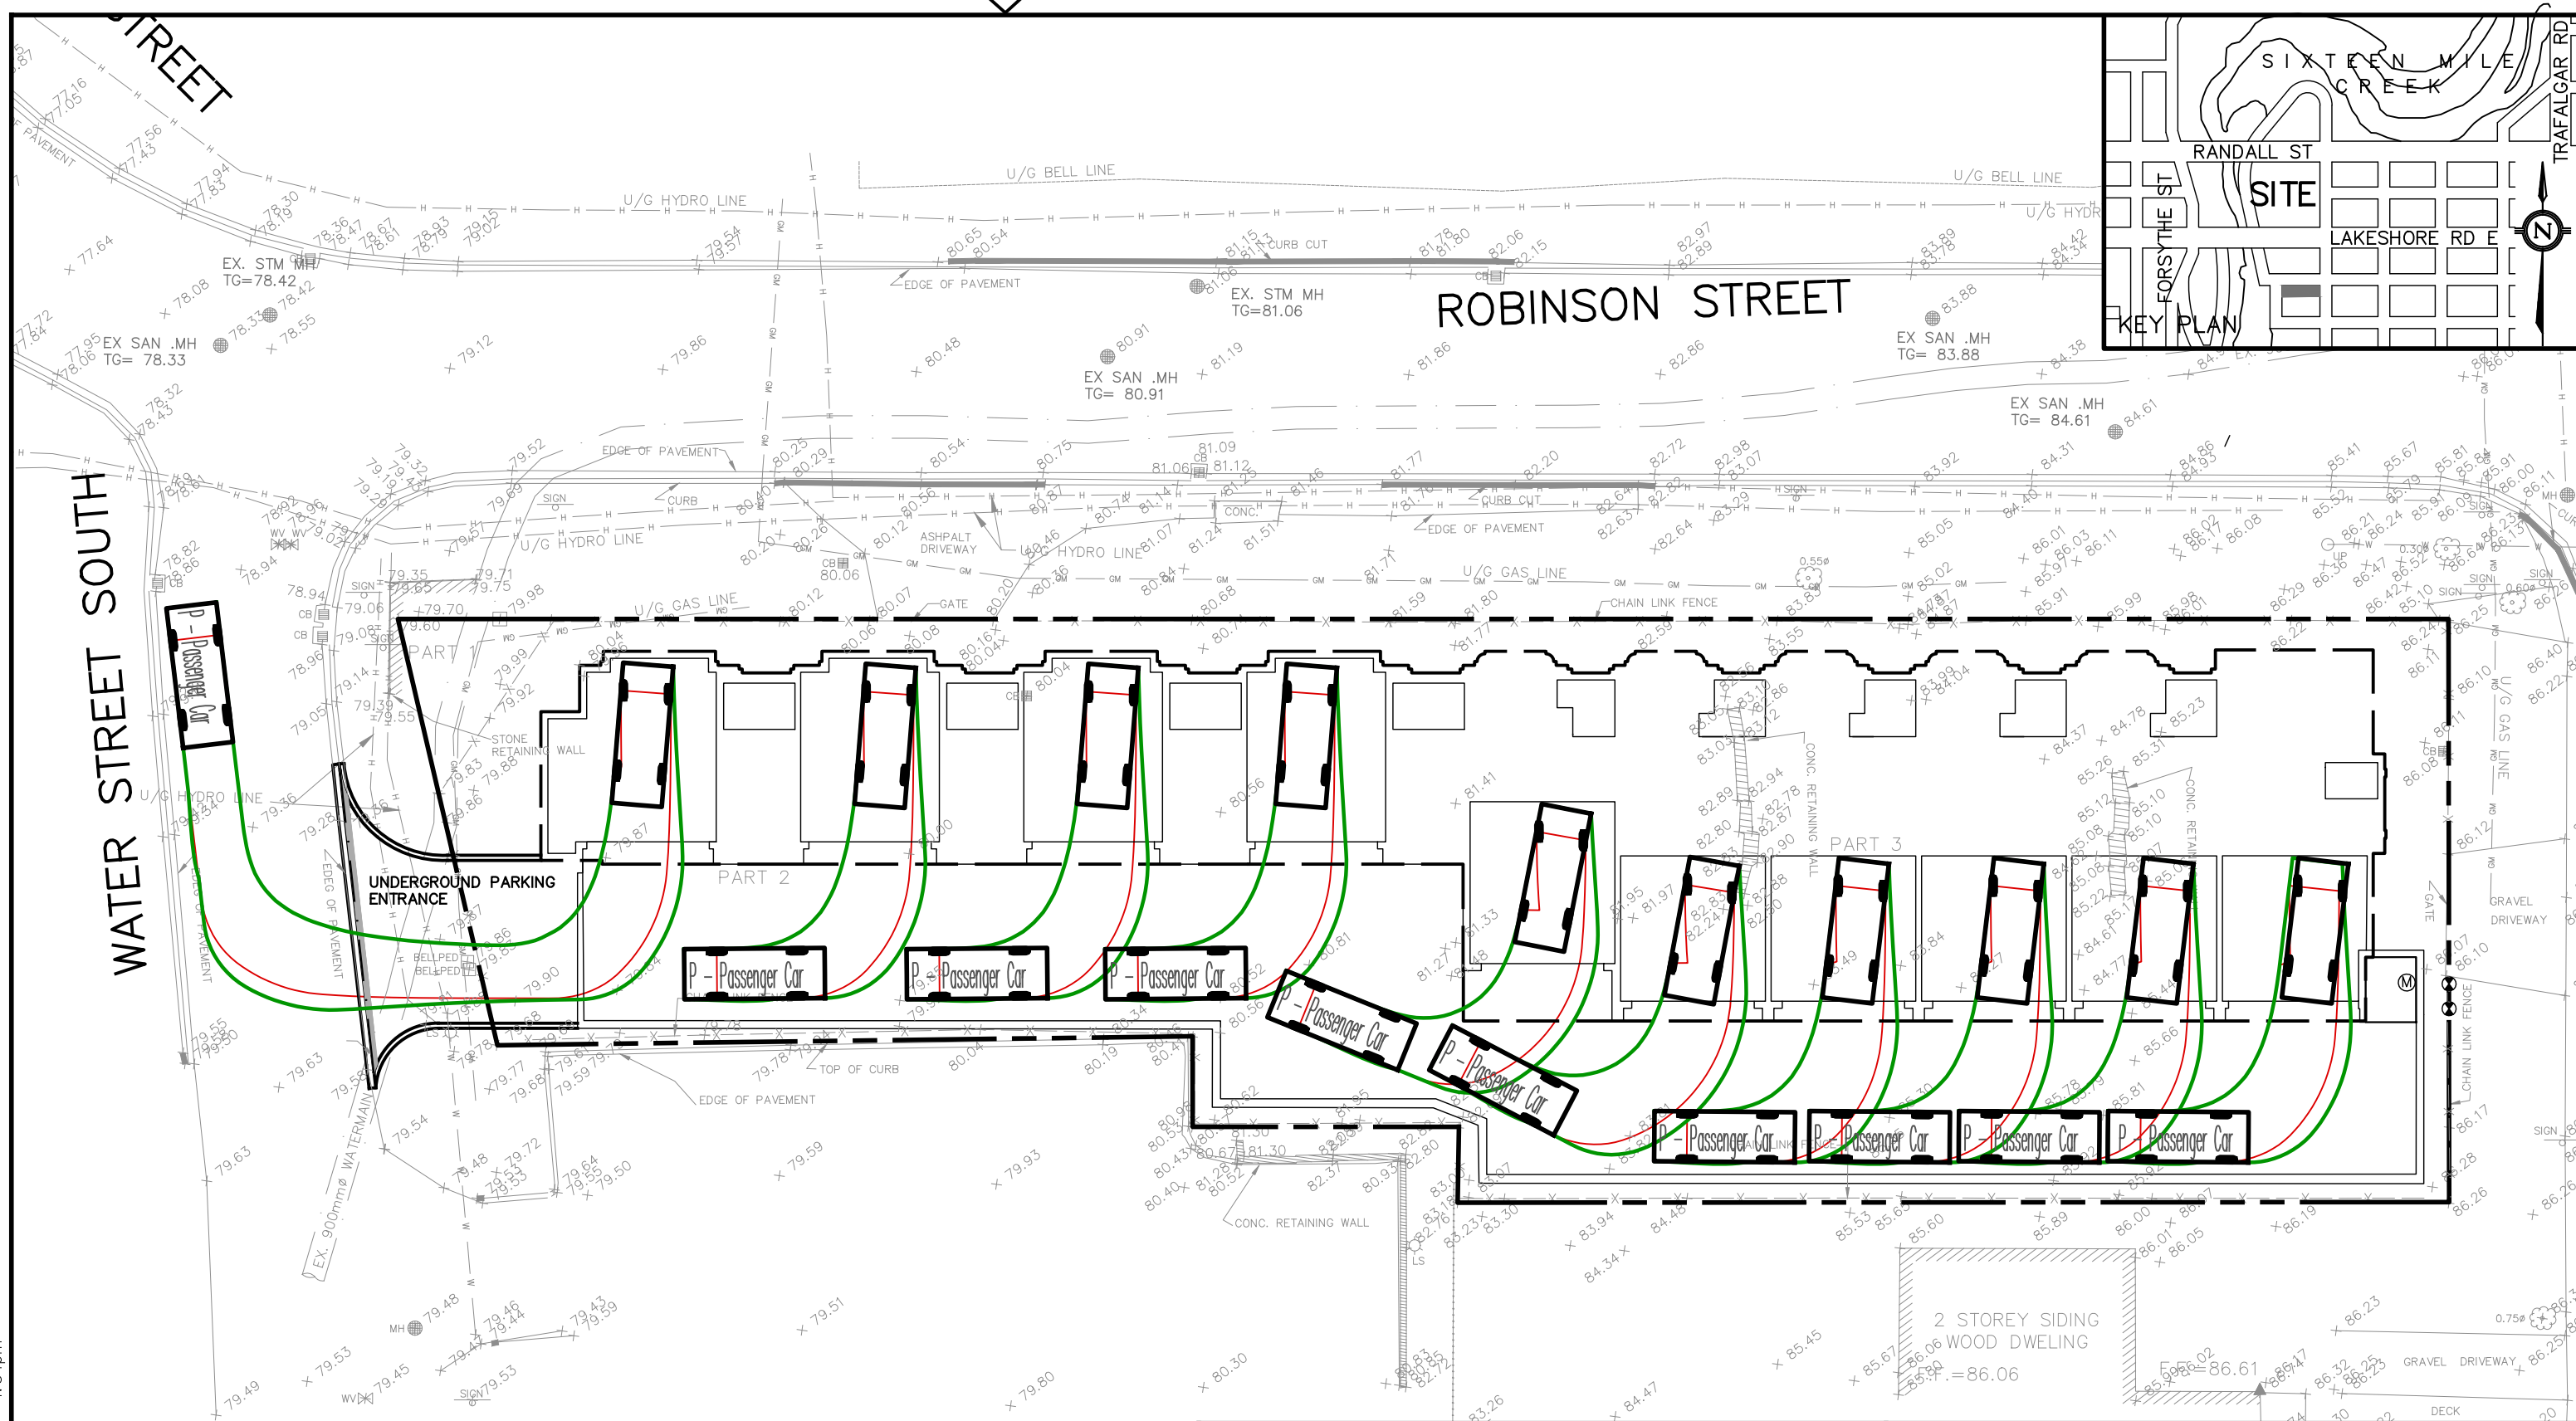

**LEGEND**

- VEHICLE WHEEL PATH
- MAXIMUM VEHICLE BODY EXTENT PATH

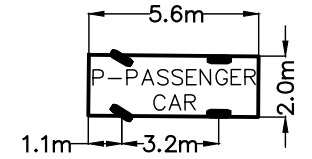


PROJECT TITLE  
**PROPOSED TOWNHOUSES**  
 ROSEVILLE PROPERTIES INC.

DRAWING TITLE  
**VEHICLE TRACKING – PULLING IN**

**TRAFALGAR ENGINEERING**  
 #1-481 MORDEN ROAD, OAKVILLE, ON, L6K 3W6  
 www.trafalgareng.com


DESIGN BY	0	SCALE	1:250	DRAWING No.	<b>FIG 7.</b>	
DRAWN BY	0	DATE	2022/05/12			
CAD FILE:		0	PLOT SCALE:	0	PLOT DATE:	Apr 18, 2023

FILENAME: P:\1656 Roseville Properties\Drawings\DWG\1656GS.dwg  
 PLOTDATE: Apr 18, 2023 4:34pm

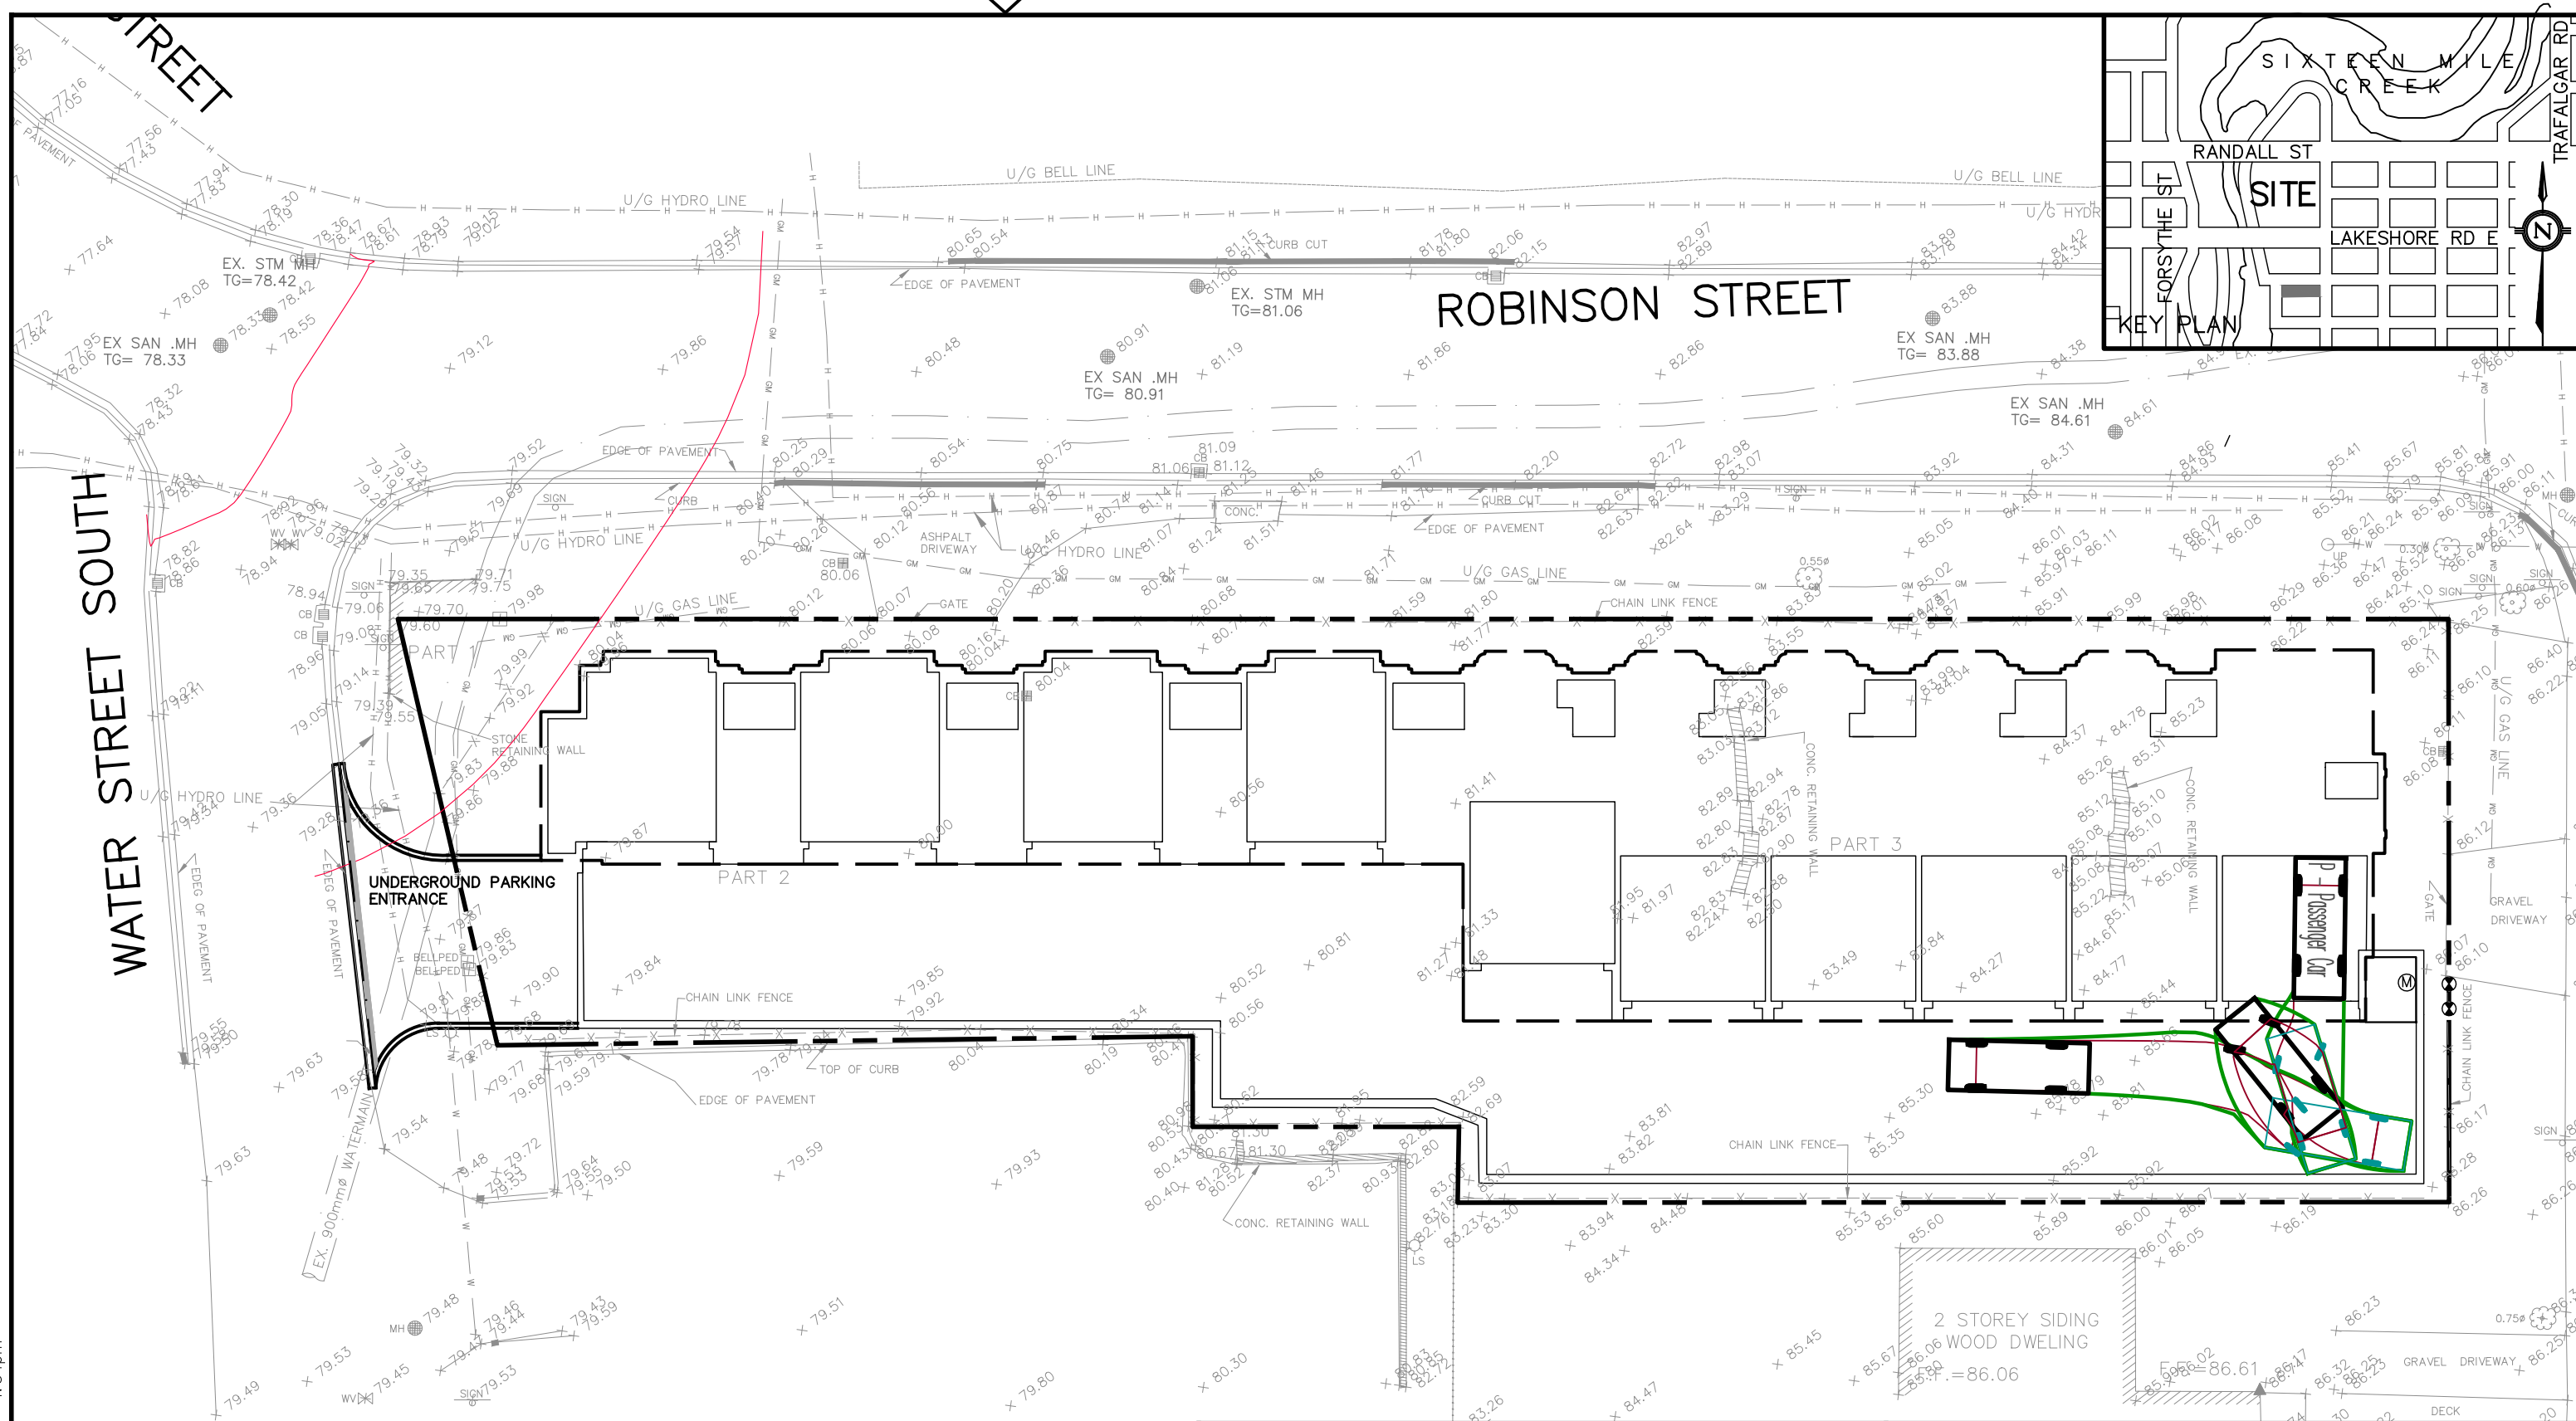

**LEGEND**

- VEHICLE WHEEL PATH
- MAXIMUM VEHICLE BODY EXTENT PATH

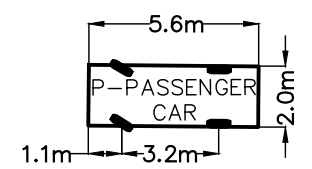

PROJECT TITLE  
**PROPOSED TOWNHOUSES**  
 ROSEVILLE PROPERTIES INC.

DRAWING TITLE  
**VEHICLE TRACKING**  
 UNIT 1 – BACKING OUT

**TRAFALGAR**  
**ENGINEERING**  
 #1-481 MORDEN ROAD, OAKVILLE, ON, L6K 3W6  
 www.trafalgareng.com

DESIGN BY	0	SCALE	1:250	DRAWING No.	<b>FIG 8.</b>
DRAWN BY	0	DATE	2022/05/12		

CAD FILE: 0 PLOT SCALE: 0 PLOT DATE: Apr 18, 2023