

1 BUILDING SECTION  
A4.2 SCALE: 1/4" = 1'-0"

The Architect is not responsible for the accuracy of survey, structural, mechanical, electrical, etc., engineering information shown on the drawing. Refer to the appropriate engineering drawings before proceeding with work.

Contractor shall check all dimensions on the work and report any discrepancy to the Architect before proceeding. Construction must conform to all applicable Codes and Requirements of Authorities having Jurisdiction.

All drawings, specifications and related documents are the copyright property of the Architect and must be returned upon request. Reproduction of drawings, specifications and related documents in part or whole is forbidden without the Architect's permission.

This drawing is not to be scaled. This drawing is not to be used for construction unless signed by the Architect.

Issued for Construction  
Signature: \_\_\_\_\_  
Date: \_\_\_\_\_

No.	Revision	Date


02	ZBA SUBMISSION	12/05/23
01	ZBA SUBMISSION	17/06/22
No.	Issued For	Date d/m/y

Drawing Title  
**BUILDING SECTION**

Project  
**ROSEVILLE PROPERTIES INC.**  
ROBINSON STREET  
OAKVILLE, ONTARIO



**RICHARD WENGLE**  
ARCHITECT INC.  
102 Avenue Road  
Toronto, Ontario M5R 2H3  
T: (416) 787-7575/F: (416) 787-0635  
e-mail: mail@rwainc.ca

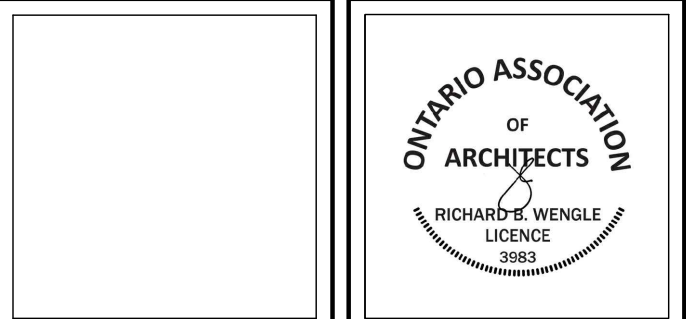

Scale: AS SHOWN  
Drawn by: JZ  
Checked by: RW  
Project No.: 2001

A4.2

Plotting Date: MAY 12, 2023

Cad File Name: E:\Current\Projects\130201\2001