




n Architecture Inc

PRINCIPAL: NITIN MALHOTRA, ARCHITECT.  
9120 Leslie Street, Suite-208  
Richmond Hill, Ontario. L4B 3J9  
T : 4 1 6 . 2 5 6 . 9 7 4 1  
E : info@narchitecture.com  
www.narchitecture.com

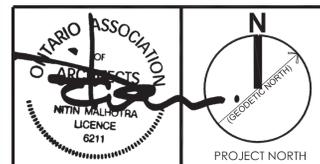

26 FEB. 2026

26th FEBRUARY 2026  
PRELIMINARY CONCEPT  
NOT FOR CONSTRUCTION  
MUNICIPAL APPROVAL  
REQUIRED  
RE-ISSUED FOR ZBA

No.	Date	Version	Dwn.
11.	26 FEB. 2026	RE-ISSUED FOR ZBA	NC.
10.	11 AUG 2025	ISSUED FOR COORDINATION	NC.
9.	25 JUNE 2025	ISSUED FOR ZBA	NC.
8.	23 JUNE 2025	ISSUED FOR COORDINATION	NC.
7.	18 JULY 2024	ISSUED FOR REVIEW	NC.
6.	21 FEB 2024	ISSUED FOR PRE-CON	NC.
5.	26 JAN 2024	ISSUED FOR REVIEW	NC.
4.	23 JAN 2024	ISSUED FOR PLANNER REVIEW	NC.
3.	14 DEC 2023	ISSUED FOR COORDINATION	JH.
2.	13 DEC 2023	ISSUED FOR COORDINATION	JH.
1.	22 NOV 2023	ISSUED FOR CLIENT AND PLANNER REVIEW	JH.


This drawing is copyright property of 'n Architecture Inc'. Not to be reproduced. Contractor must verify all job dimensions, drawings, details and specifications and report any discrepancies to the architect before proceeding with work.

PROJECT:  
**PROPOSED INDUSTRIAL & WAREHOUSE DEVELOPMENT AT 4243 SIXTH LINE, OAKVILLE, ON**


DRAWING TITLE:  
**LOADING TRUCK TURNING MOVEMENT PLAN**

DRAWN BY: JH      DATE: 18 JULY 2023  
CHECKED BY: NM      SCALE: AS NOTED  
PROJECT NO.:      DRAWING NO.:

**23-32      A-1.2**

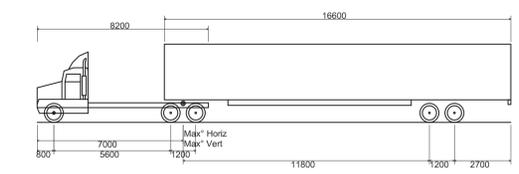

WB-20 - Tractor & Semi-Trailer  
Overall Length: 22700mm  
Overall Width: 2600mm  
Overall Body Height: 3750mm  
Min Body Ground Clearance: 435mm  
Track Width: 2600mm  
Lock-to-lock time: 4.90s  
Curb to Curb Turning Radius: 10700mm

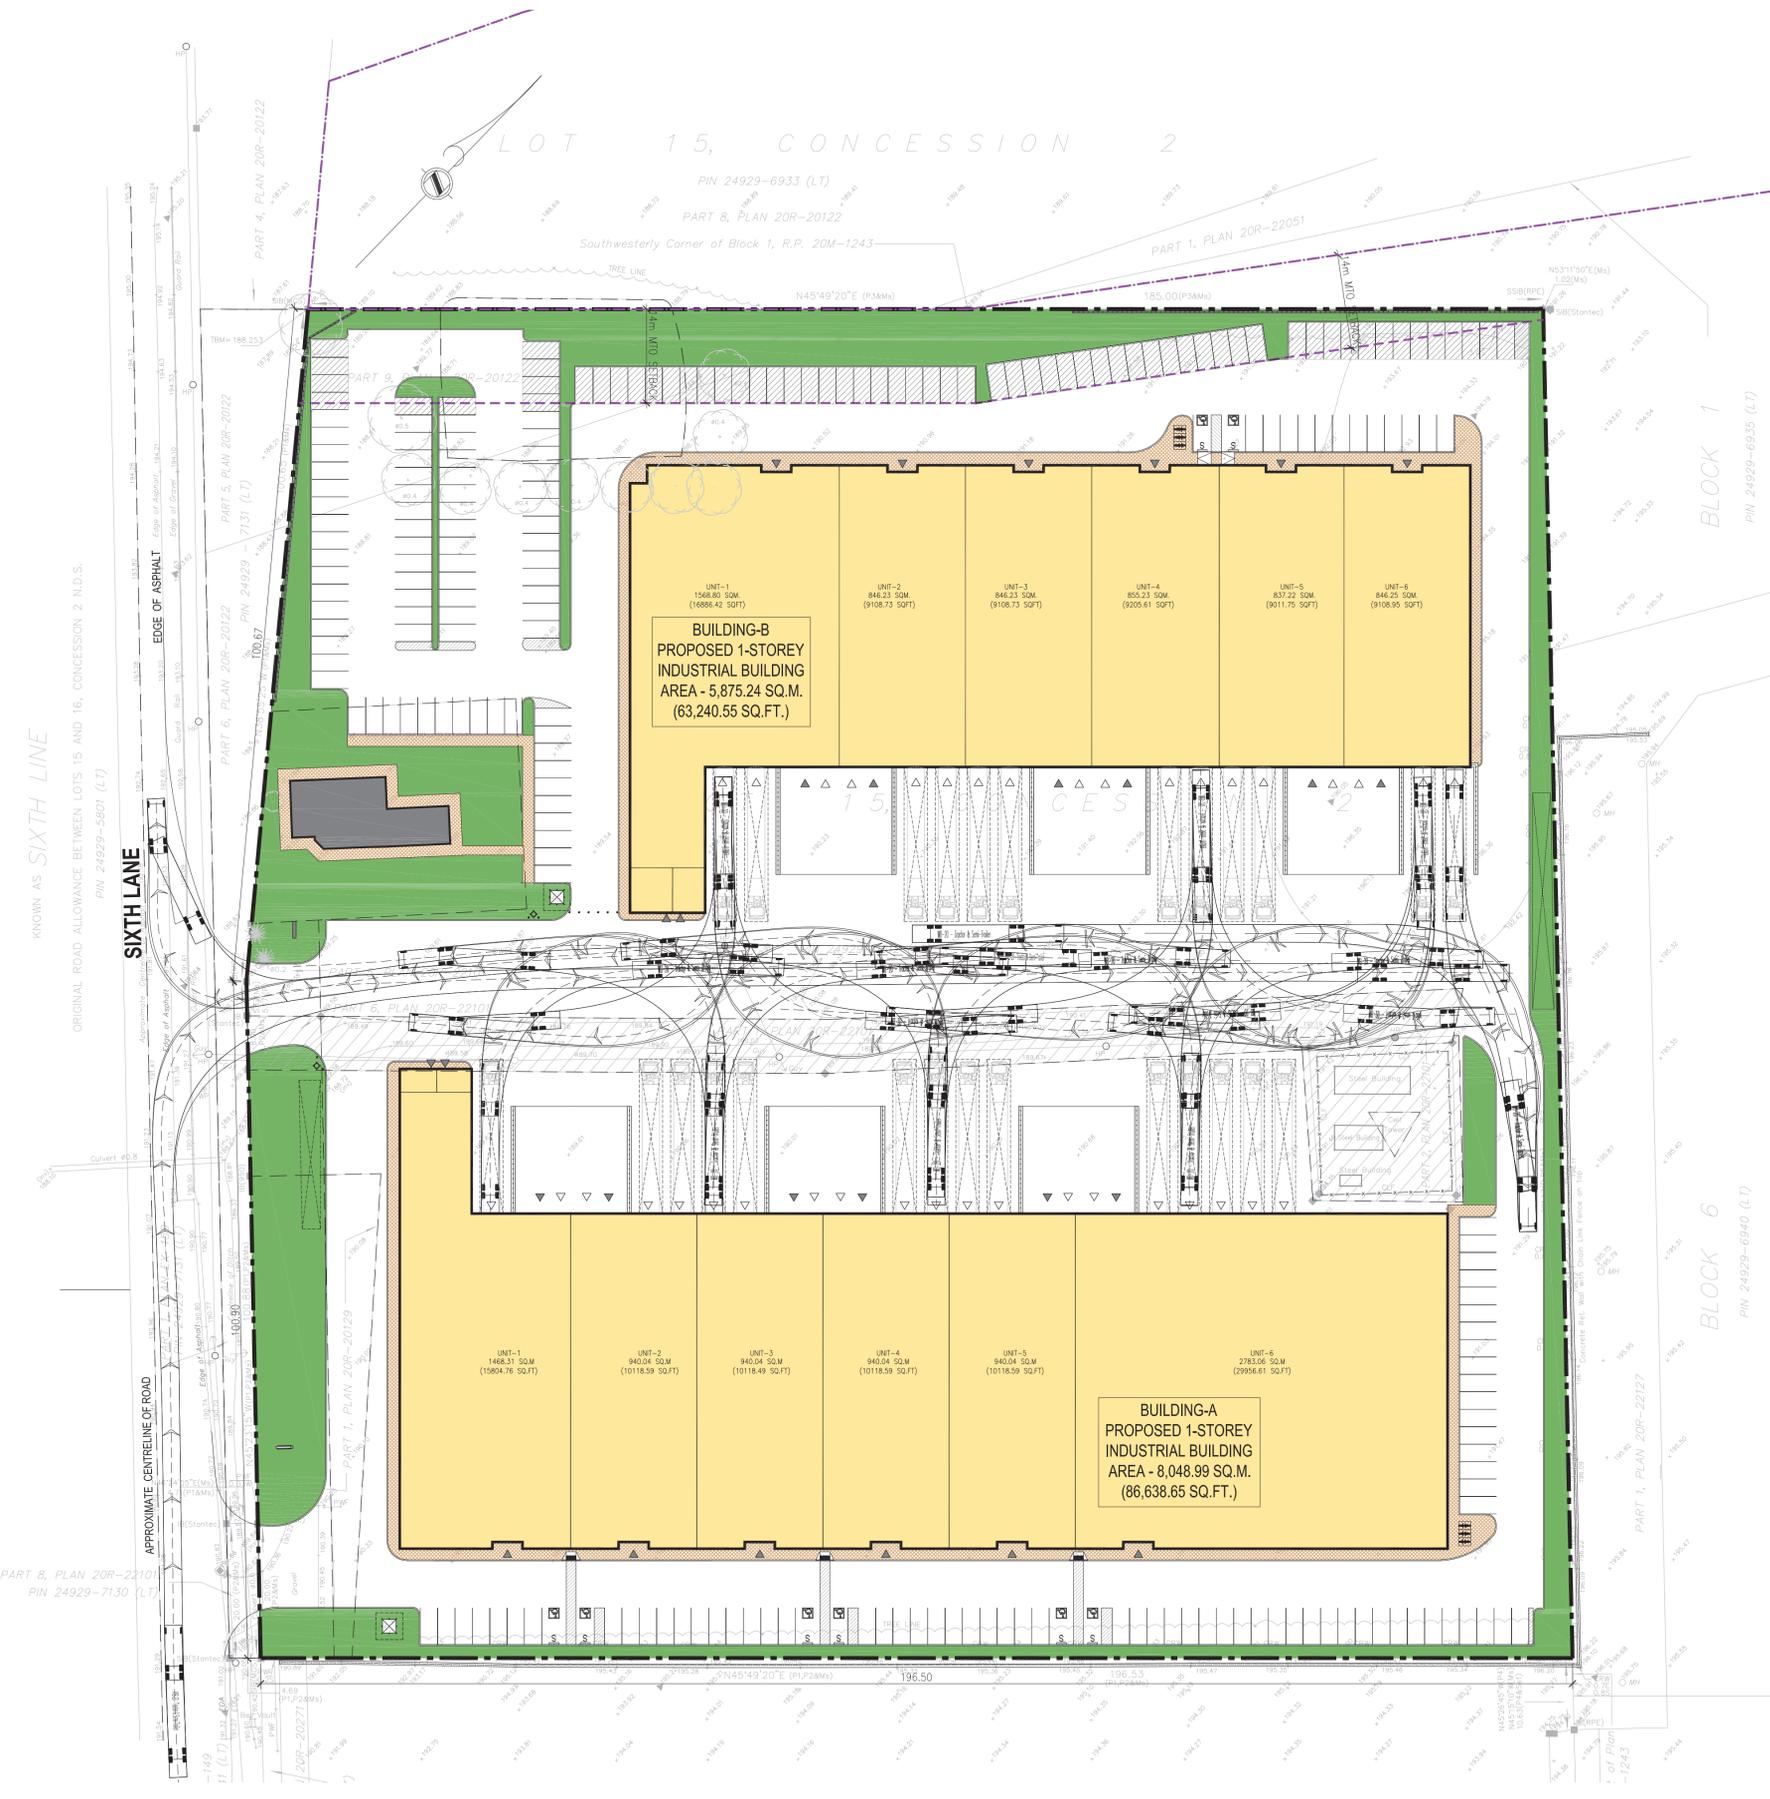

**1 TRUCK TURNING MOVEMENT PLAN**  
A-1.2 SCALE: 1:500