

NOTES

LEGEND

- PROPERTY LINE
- ✕ PROPOSED BOARD FENCE
- PROPOSED RAILING
- EX. TREE(S) TO BE REMOVED
- ⊗ EX. TREE(S) TO REMAIN
- PROPOSED TREES


No.	Date	Description
3	14-05-21	AS PER SITE MODEL DATED 12-05-21
2	22-04-21	REVISED DRIVE
1	19-04-21	TPZ HOARDING / WINDOW WELLS ADDED

295 BRONTE ROAD  
OAKVILLE, ONTARIO

PINE GLEN GEN. CONTRACTORS (OWNER)  
2945 WYECROFT ROAD  
OAKVILLE, ONTARIO




LANDSCAPE PLAN

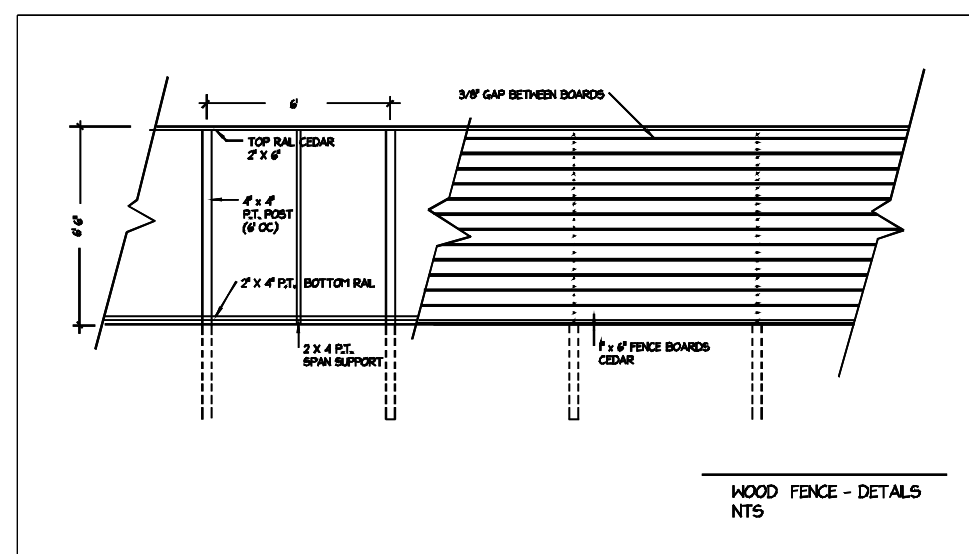

PLANT LIST

BOTANICAL NAME	COMMON NAME	SIZE	SPACING	QTY
QUERCUS ROBUR 'FASTIGIATA'	COLUMNAR ENGLISH OAK	30mm CT (min)	2.6M o.c. (MIN)	12
ACER RUBRUM 'BOWHALL'	BOWHALL RED MAPLE	30mm CT (min)	3M o.c. (MIN)	4
FAGUS SYLVATICA 'DAWYCK GREEN'	DAWYCK GREEN BEECH	30mm CT (min)	2.6M o.c. (MIN)	5

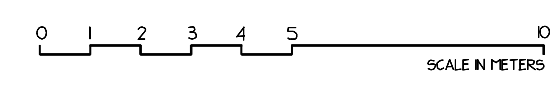

SCALE: 1:150

DRAWN BY: J BLEECKER

CHECKED BY:

DATE: APRIL 02, 2021

DATE OF PRINT:

PROJECT NO: ESTATES OF BRONTE

SHEET NO: 1 OF 1

Powered by DynaSCAPE™