



PLANT LISTS:

BOTANICAL NAME	COMMON NAME	CAL.	HEIGHT	SPREAD	COND.	REMARKS
DECIDUOUS TREES						
ACER RUBRUM	RED MAPLE	70mm	-	-	M.B.	SPECIMEN
BETULA NORA	BIRCH	70mm	-	-	M.B.	SPECIMEN
ACER SACCHARUM	SUGAR MAPLE	70mm	-	-	M.B.	SPECIMEN
QUERCUS RUBRA	RED OAK	70mm	-	-	M.B.	SPECIMEN
QUERCUS AMERICANA	AMERICAN OAK	70mm	-	-	M.B.	SPECIMEN
OSTRYA VIRGINIANA	HICKORY	70mm	-	-	M.B.	SPECIMEN
BETULA PAPEROSA	PAPER BIRCH CLUMP	70mm	-	-	M.B.	SPECIMEN
PROSOPIS JULIFLORA	ACACIA	70mm	-	-	M.B.	SPECIMEN
FRAXINUS AMERICANA	AMERICAN BEECH	70mm	-	-	M.B.	SPECIMEN
QUERCUS ALBA	WHITE OAK	70mm	-	-	M.B.	SPECIMEN
CONIFEROUS TREES						
PIEA GLAUCA	WHITE SPRUCE	2m	-	-	M.B.	SPECIMEN
PIEA MARIANA	BLACK SPRUCE	2m	-	-	M.B.	SPECIMEN
FRAXUS RESINOSA	RED PINE	2m	-	-	M.B.	SPECIMEN
SHRUBS						
SYMPHORICARPOS ALBUS	COMMON SNOWBERRY	-	600mm	-	2yr	VIGOROUS
TAXUS CANADENSIS	CANADA YEW	-	600mm	-	2yr	VIGOROUS
GRASSES						
MISKANTA CYLINDRICA	JAPANESE BLOOD GRASS	-	2-YEAR	-	CS	VIGOROUS

NOTE:
 1. CONTRACTOR TO SUPPLY AND INSTALL PLANT MATERIAL AS PER QUANTITIES LISTED ON LANDSCAPE PLAN, IN CASE OF DISCREPANCY BETWEEN PLAN AND QUANTITIES OR PLANT LIST PROVIDE.
 2. PLANT MATERIAL TO CONFORM TO CANADIAN NURSERY ASSOCIATION METRIC GUIDE SPECIFICATIONS FOR NURSERY STOCKS, LATEST EDITION.
 3. CONTRACTOR TO STATE DATE ALL LOCATIONS FOR ALL TREES PRIOR TO SPACING OUT TREE LOCATIONS.
 4. ALL SHRUBS AND GRASSES SHALL BE IN CONTAINER OR BURLS UNLESS OTHERWISE NOTED.
 5. ALL PLANT MATERIAL TO HAVE A 2-YEAR WARRANTY PERIOD.

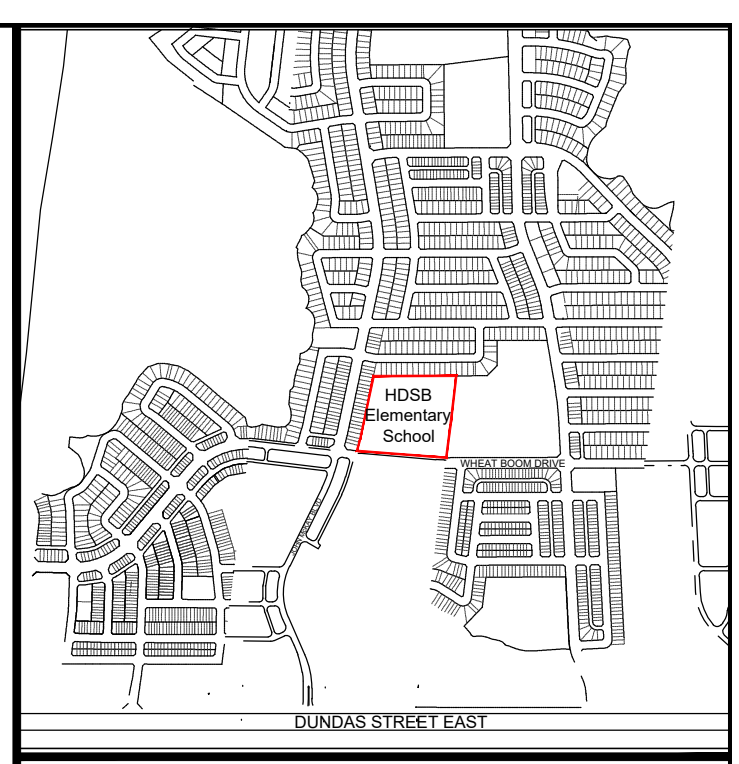


KEY PLAN
 N.T.S.
 BASE INFORMATION TAKEN FROM DRAWINGS BY OTHERS. SA DOES NOT ASSUME ANY RESPONSIBILITY FOR ERRORS, OMISSIONS OR ACCURACY OF THE INFORMATION. DRAWINGS SHALL ONLY BE USED FOR GUIDELINE PURPOSES ONLY.

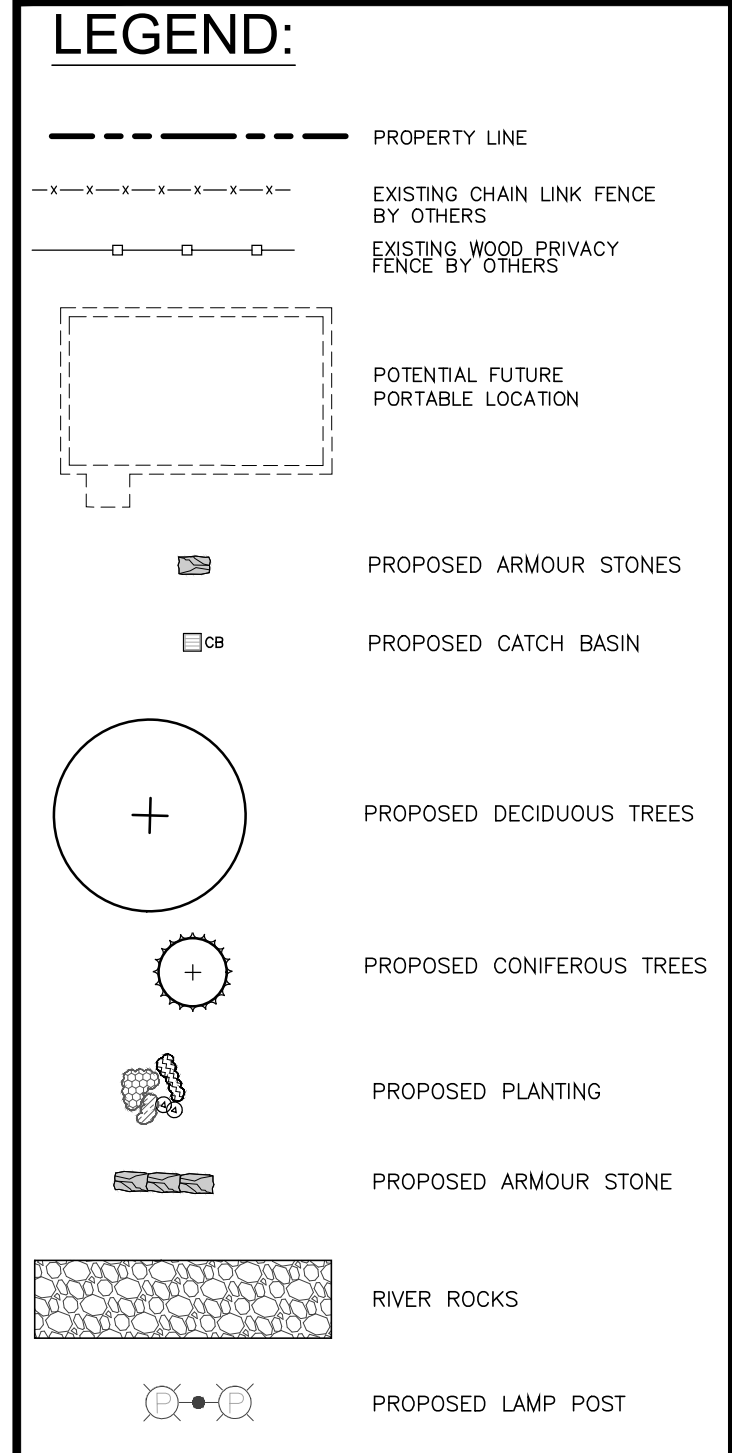

DATE	DESCRIPTION	CHECKED BY
JUN 3 2022	ISSUED FOR BTE PLAN APPROVAL & RESPONSE TO BZLA COMMENTS	1 JK
FEB 17 2022	ISSUED FOR BTE PLAN PRE-CONSULTATION	3 JK
DEC 8 2021	ISSUED TO TRAFALGAR ENG PRIOR TO ARGOS & M&P/ARTY REVIEW	2 JK
NOV 24 2021	ISSUED TO H2SB TO PROVIDE TO ARCHITECTS	1 JK

DATE DESCRIPTION CHECKED BY
 REVISIONS

NOTE: Contractor to check and verify all dimensions and conditions on the project. Areas in immediately report any discrepancies to the landscape architect before proceeding with the work.

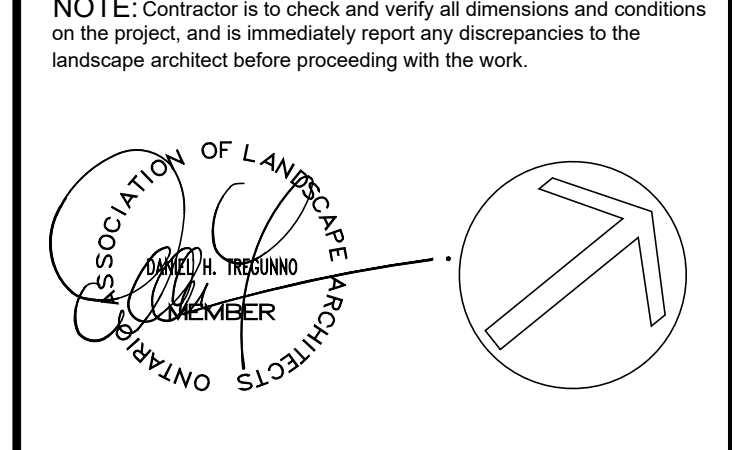

HALTON DISTRICT SCHOOL BOARD



Project Name:
NORTH OAKVILLE #3 PUBLIC ELEMENTARY SCHOOL
 NORTH OAKVILLE, ONTARIO
 Sheet Description:
LANDSCAPE PLAN 'ULTIMATE'

Date: **SEPT. 2021** Issued: **JUNE 2022**
 Scale: **1:250** Drawn By: **ML**
 Job No.: **S4 3076** Checked By:
 Sheet No.: **L250** DT
 File No.: **LP.1** 3076LP1-220603 DWG