



STREETSCAPE PLAN - 358 REYNOLDS STREET

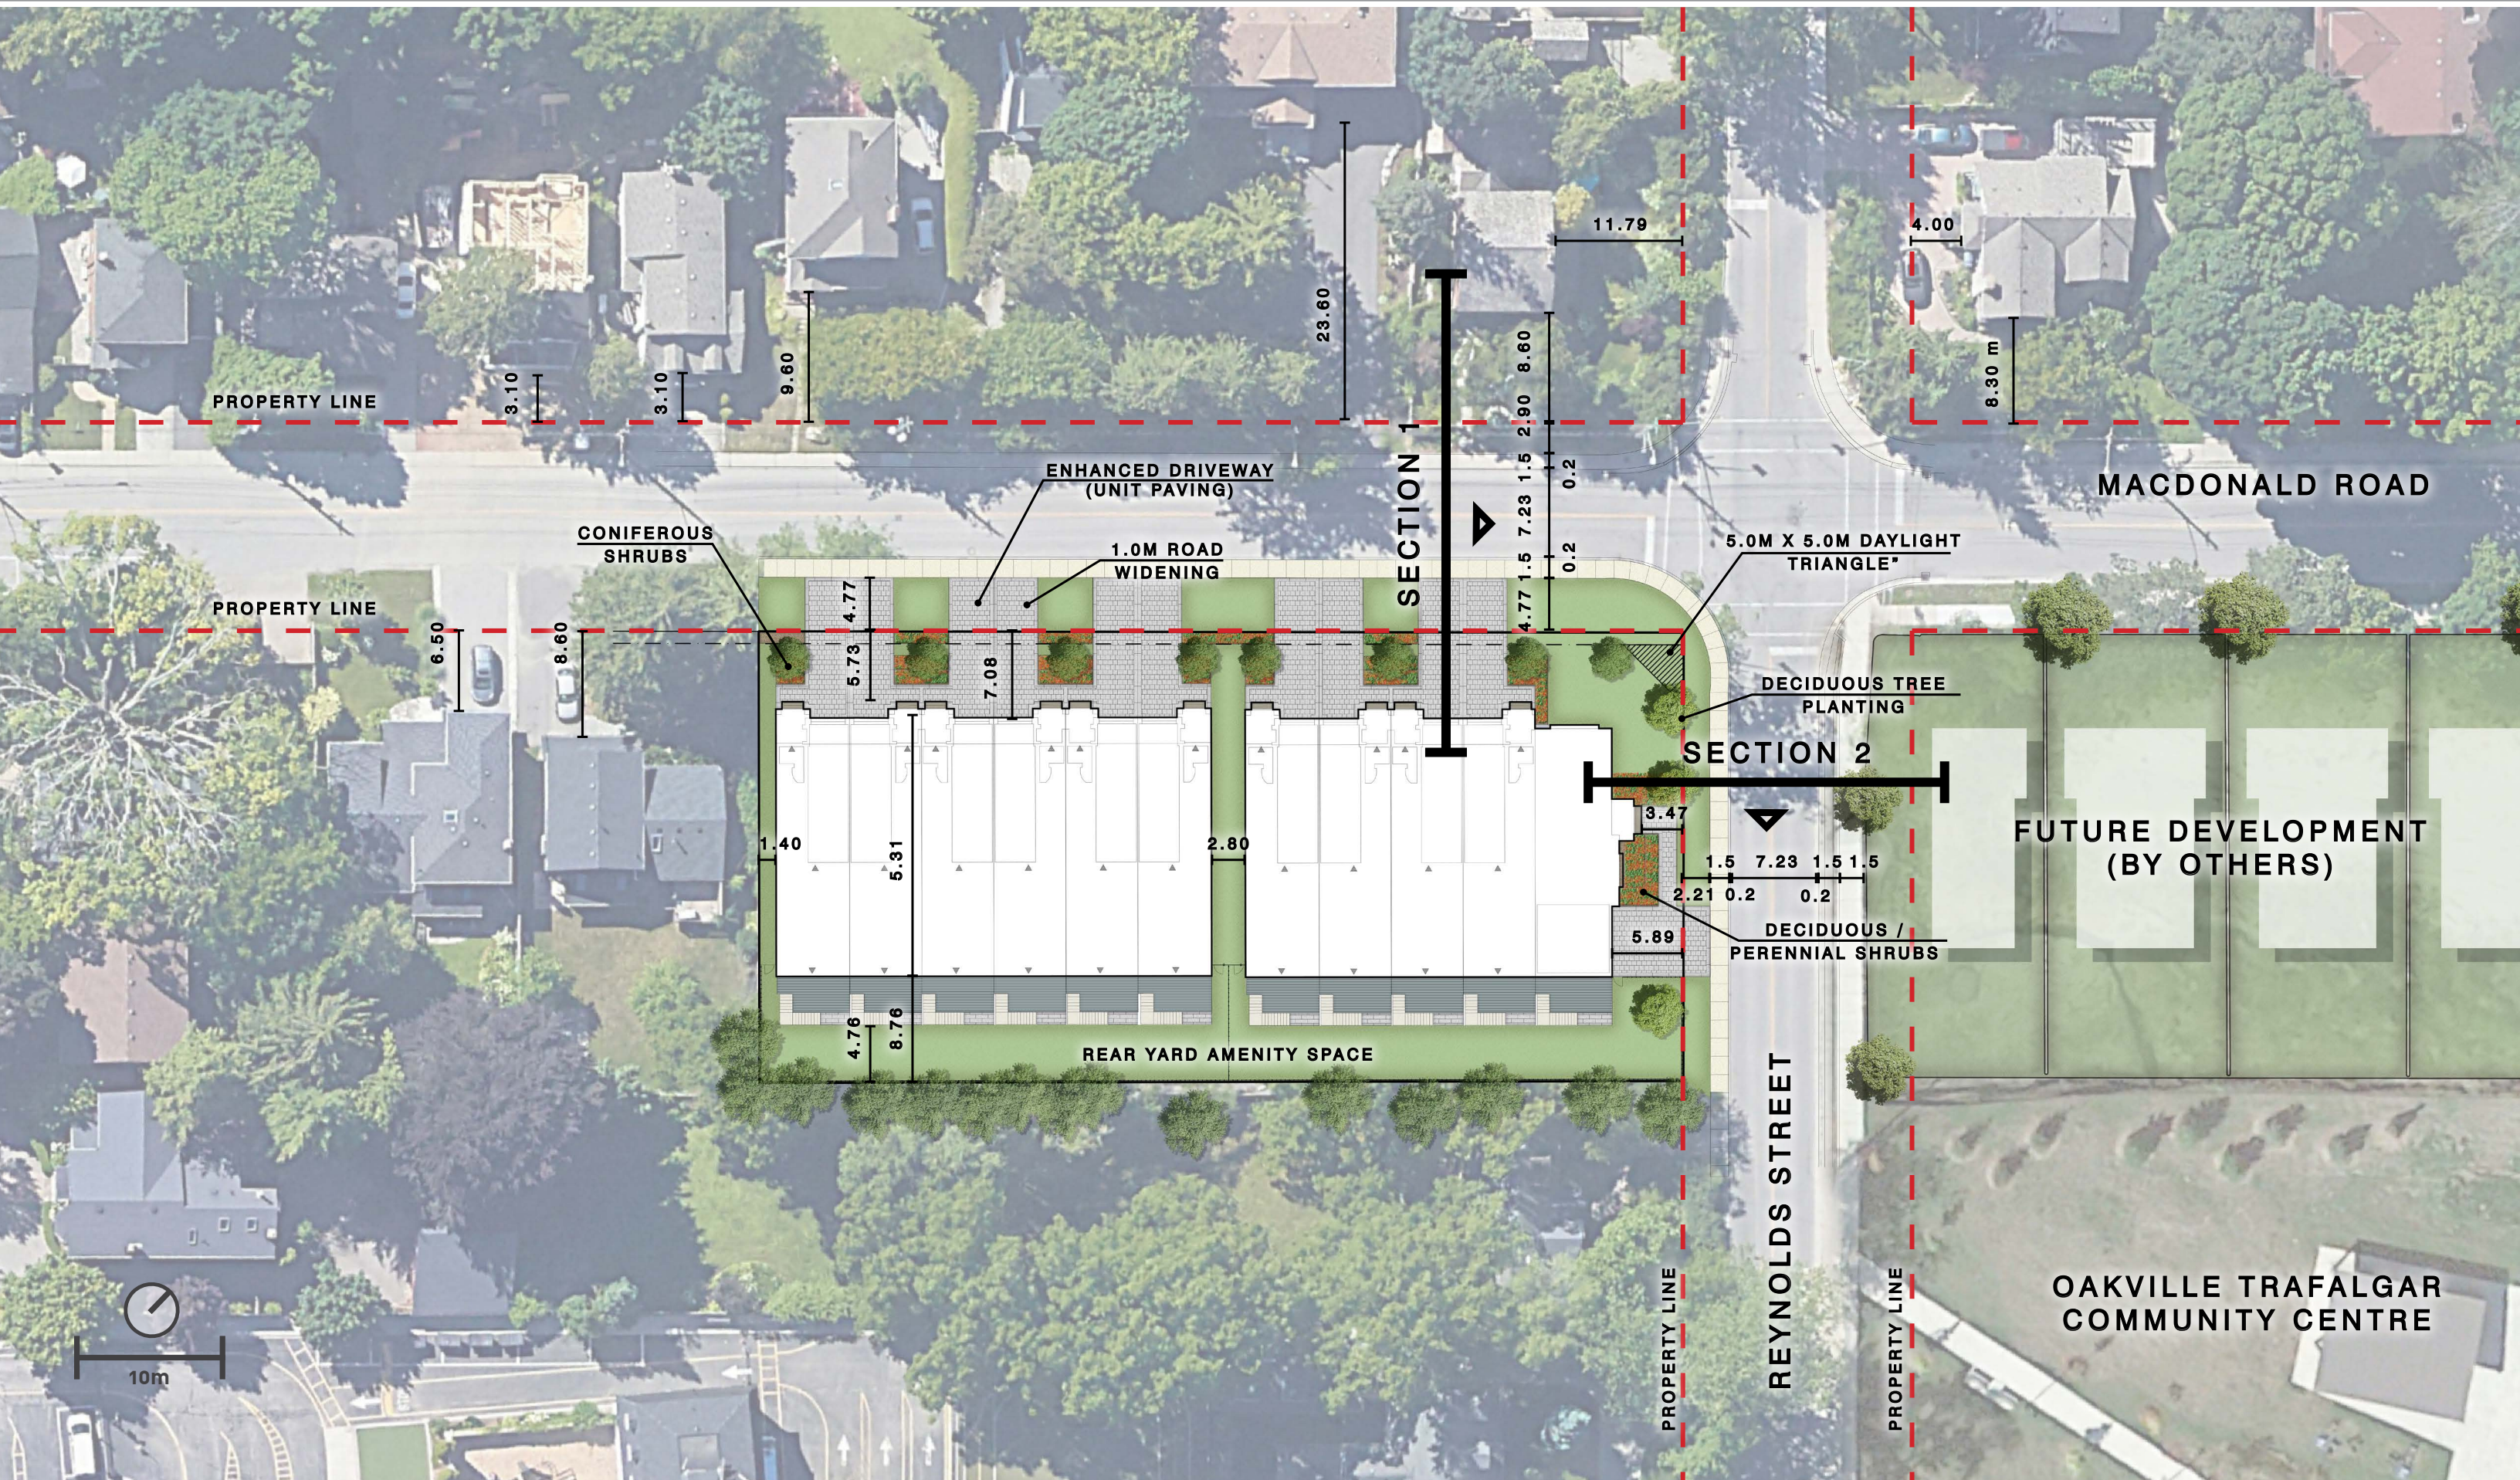

SECTION 1 - MACDONALD ROAD

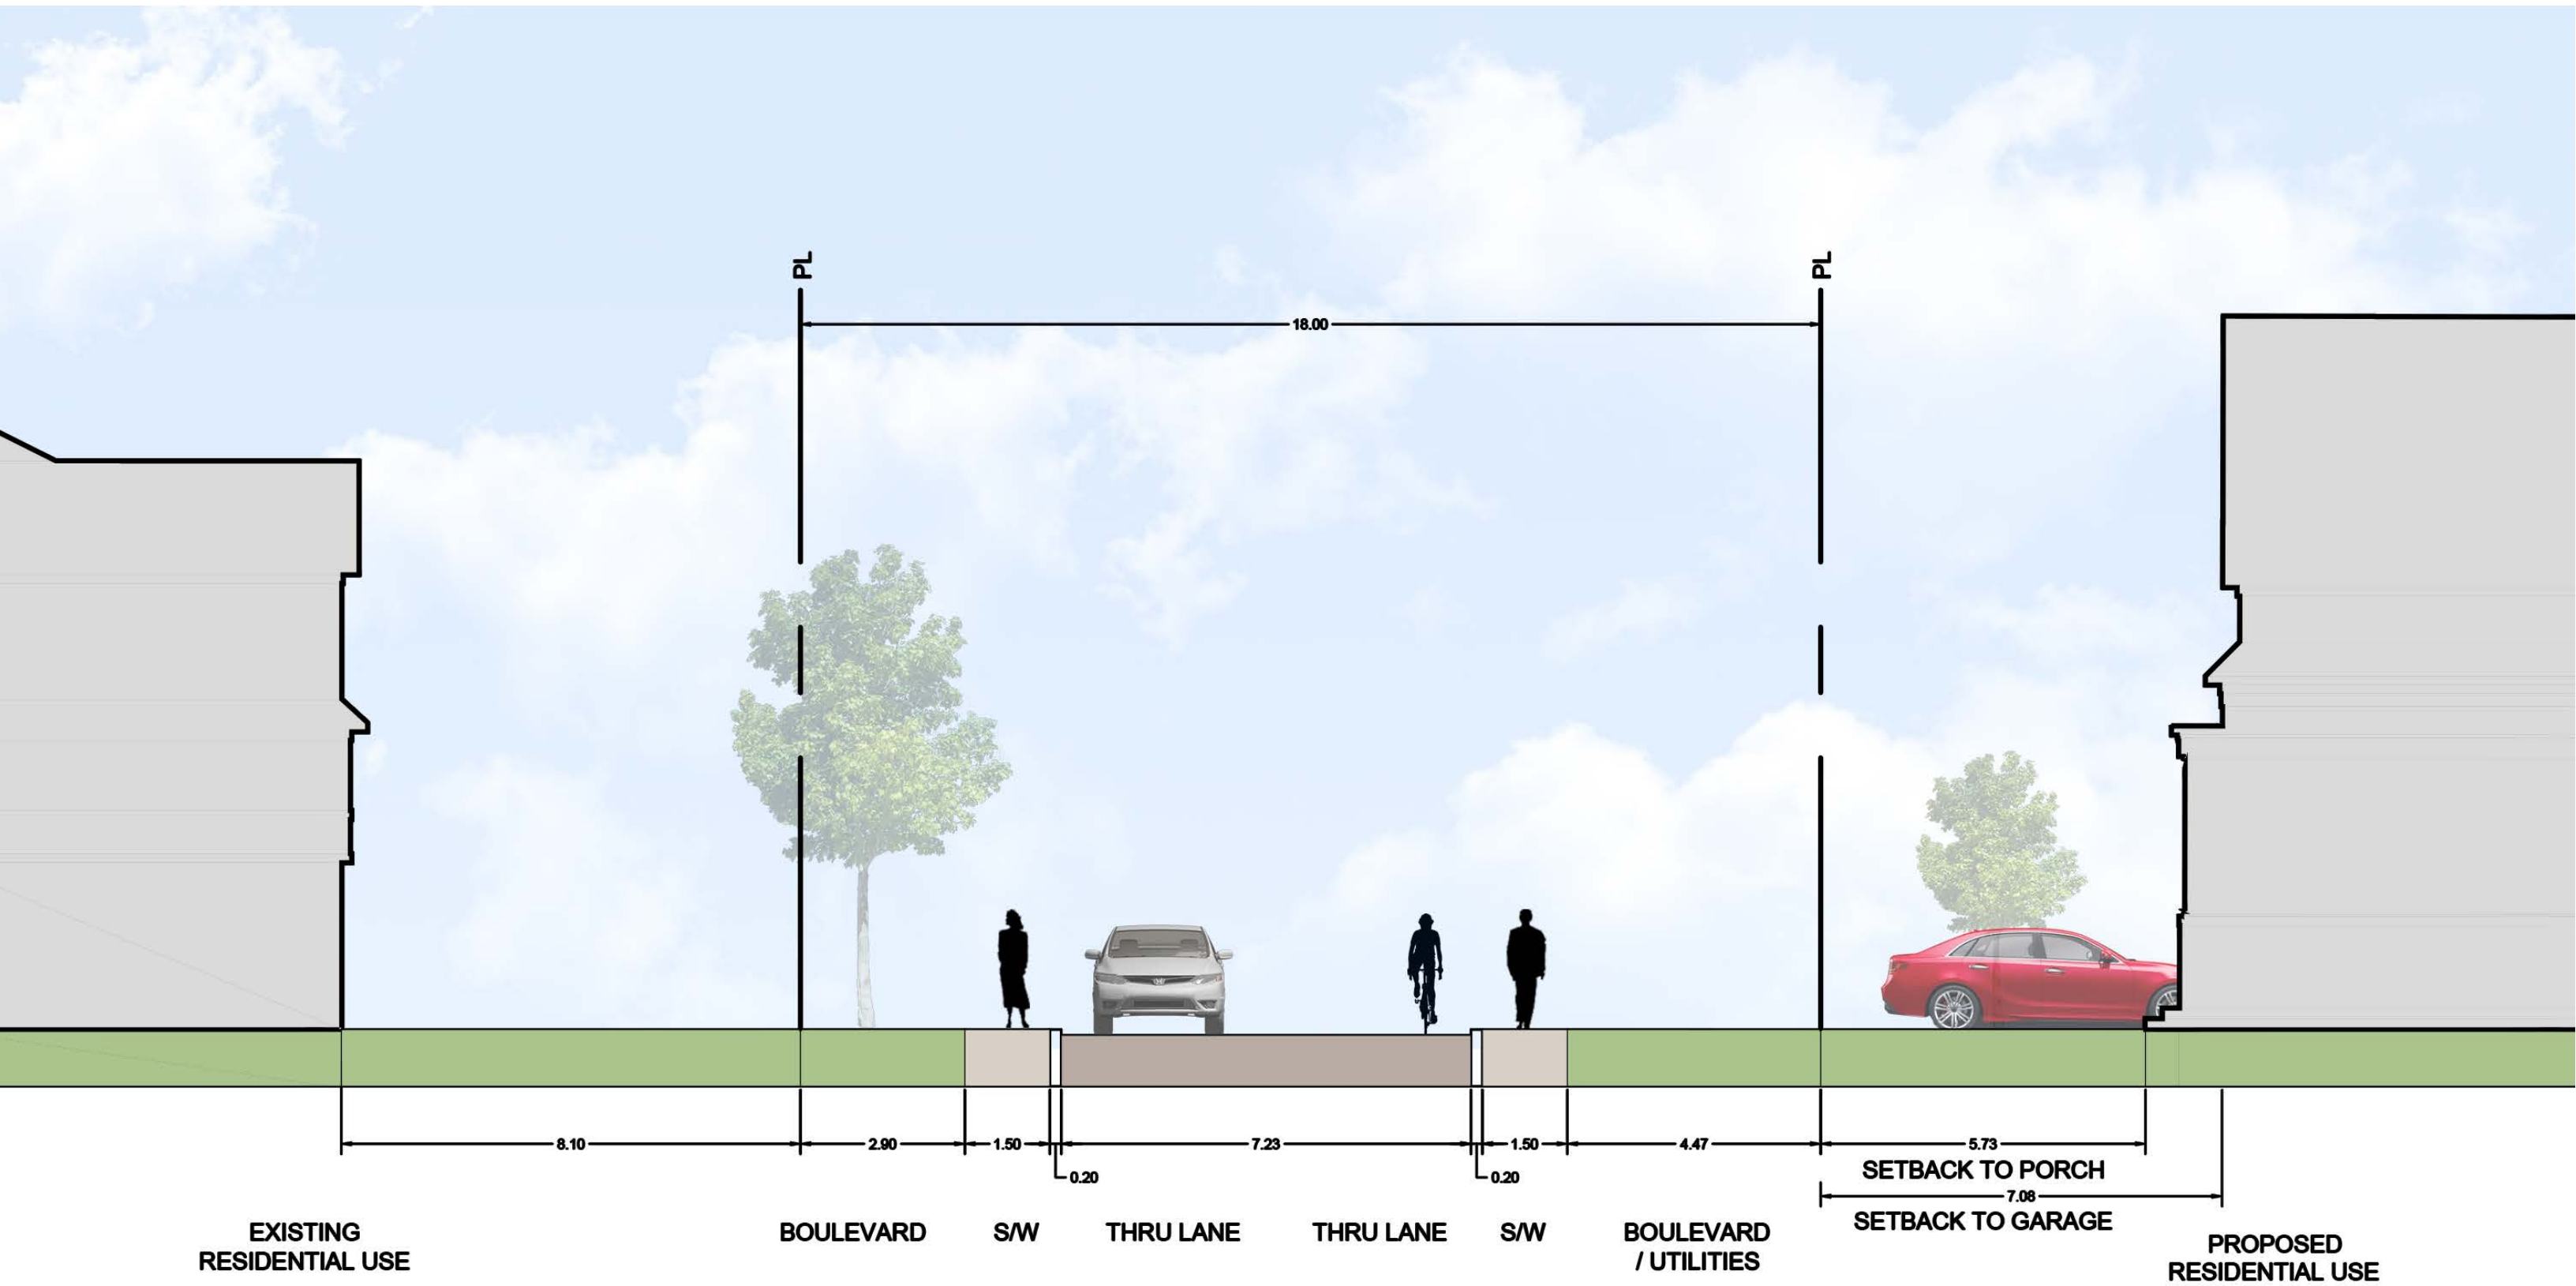

SECTION 2 - REYNOLDS STREET

