


CONTRACTOR TO BE RESPONSIBLE FOR VERIFYING THE LOCATIONS OF ALL EXISTING UTILITIES AND ABOVE UTILITIES AND SERVICES. THE CONTRACTOR SHALL ADVISE THE ENGINEER OF ANY DISCREPANCIES PRIOR TO PROCEEDING WITH CONSTRUCTION. VARIOUS UTILITIES CONSIDERED TO BE GIVEN REQUIRED ADVANCED NOTICE PRIOR TO ANY EXISTING UTILITIES. THE CONTRACTOR SHALL BE RESPONSIBLE FOR THE ACCURACY OF THE LOCATION OF EXISTING UTILITIES AS INDICATED ON THIS DRAWING.

LEGEND

- EXISTING ELEVATION
- EXISTING ELEVATION
- PROPOSED ELEVATION
- PROPOSED TOP OF CURB ELEVATION
- PROPOSED TOP OF WALL ELEVATION
- PROPOSED BOTTOM OF WALL ELEVATION
- PROPOSED SWALE ELEVATION
- CATCHBASIN
- CATCHBASIN MANHOLE
- STORM MANHOLE
- SANITARY MANHOLE
- VALVE AND BOX
- HYDRANT AND VALVE
- WATER METER
- SUB-DRAIN (SEE DETAIL DWG G-3)
- REGULATORY FLOORLINE
- SECTION NUMBER
- REGIONAL FLOOD ELEVATION
- 100-YEAR FLOOD ELEVATION
- OVERLAND FLOW ROUTE

100 YEAR AND REGIONAL FLOODLINE INFORMATION TAKEN FROM CVC FLOOD HAZARD MAP FOR CLEARVIEW CREEK WATERSHED, SHEET 3

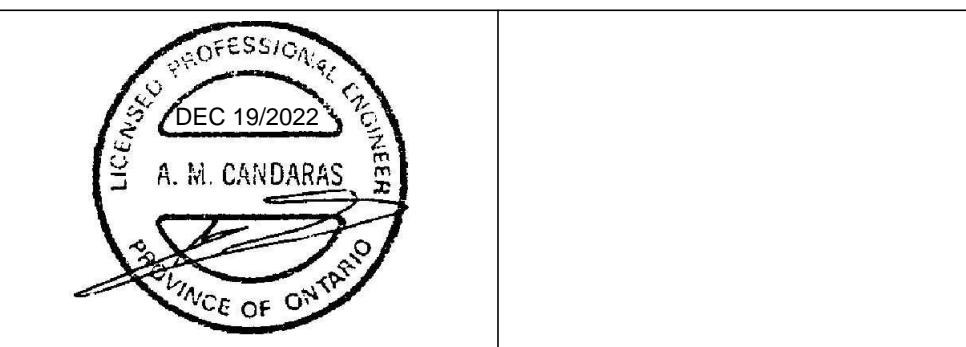

No.	Date	By	REVISIONS
3	DEC 19/22	FP	THIRD SUBMISSION
2	DEC 15/22	FP	SECOND SUBMISSION
1	APR 9/22	FP	FIRST SUBMISSION

a.m.candoraz associates inc.
consulting engineers
8551 Weston rd. suite 203
Woodbridge ont. L4L 9R4
905-850-8000 Fax 905-850-8099
Email: civil@amc.com

772 WINSTON CHURCHILL BLVD.

TOWN OF OAKVILLE REGION OF HALTON

BELOW GROUND SITE SERVING AND SWM PLAN - WEST SITE AREA

SCALE: 1:500 DATE: SEPT 2022 PROJ NO: 2256
DRAWN: F.P. CHK'D: A.M.C. PLAN NO:
DESIGNED: A.M.C. SHEET 4 OF 6

