

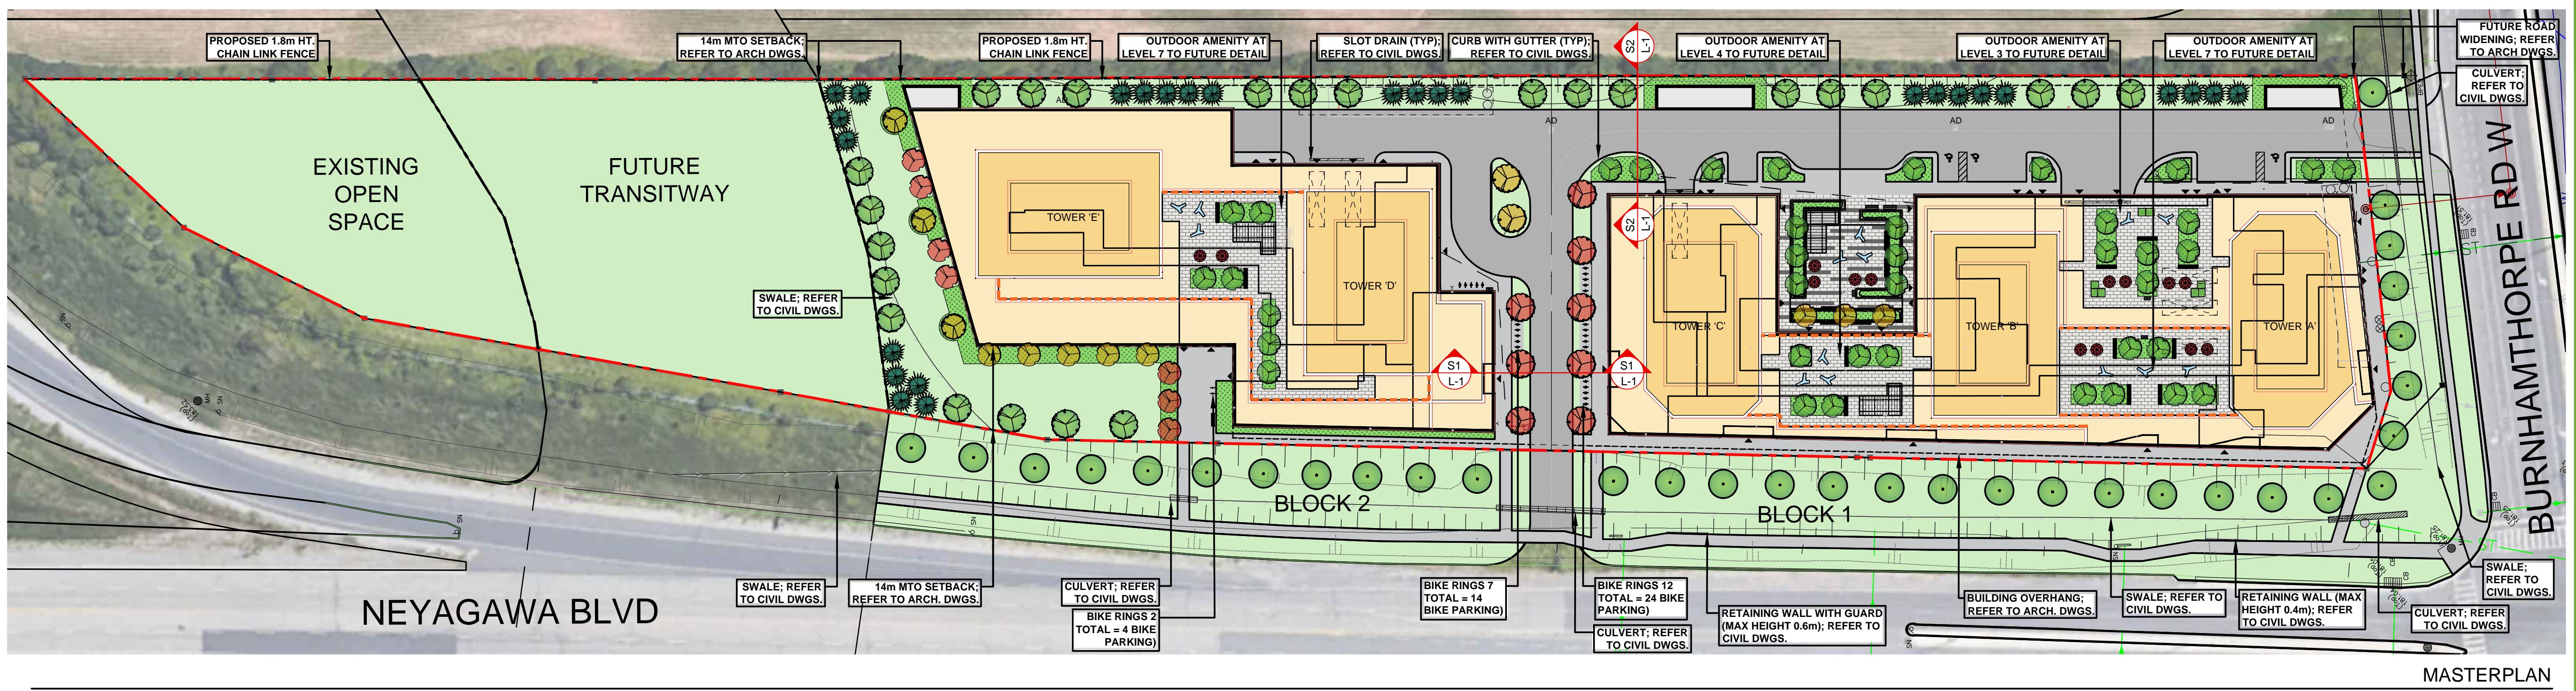


LEGEND

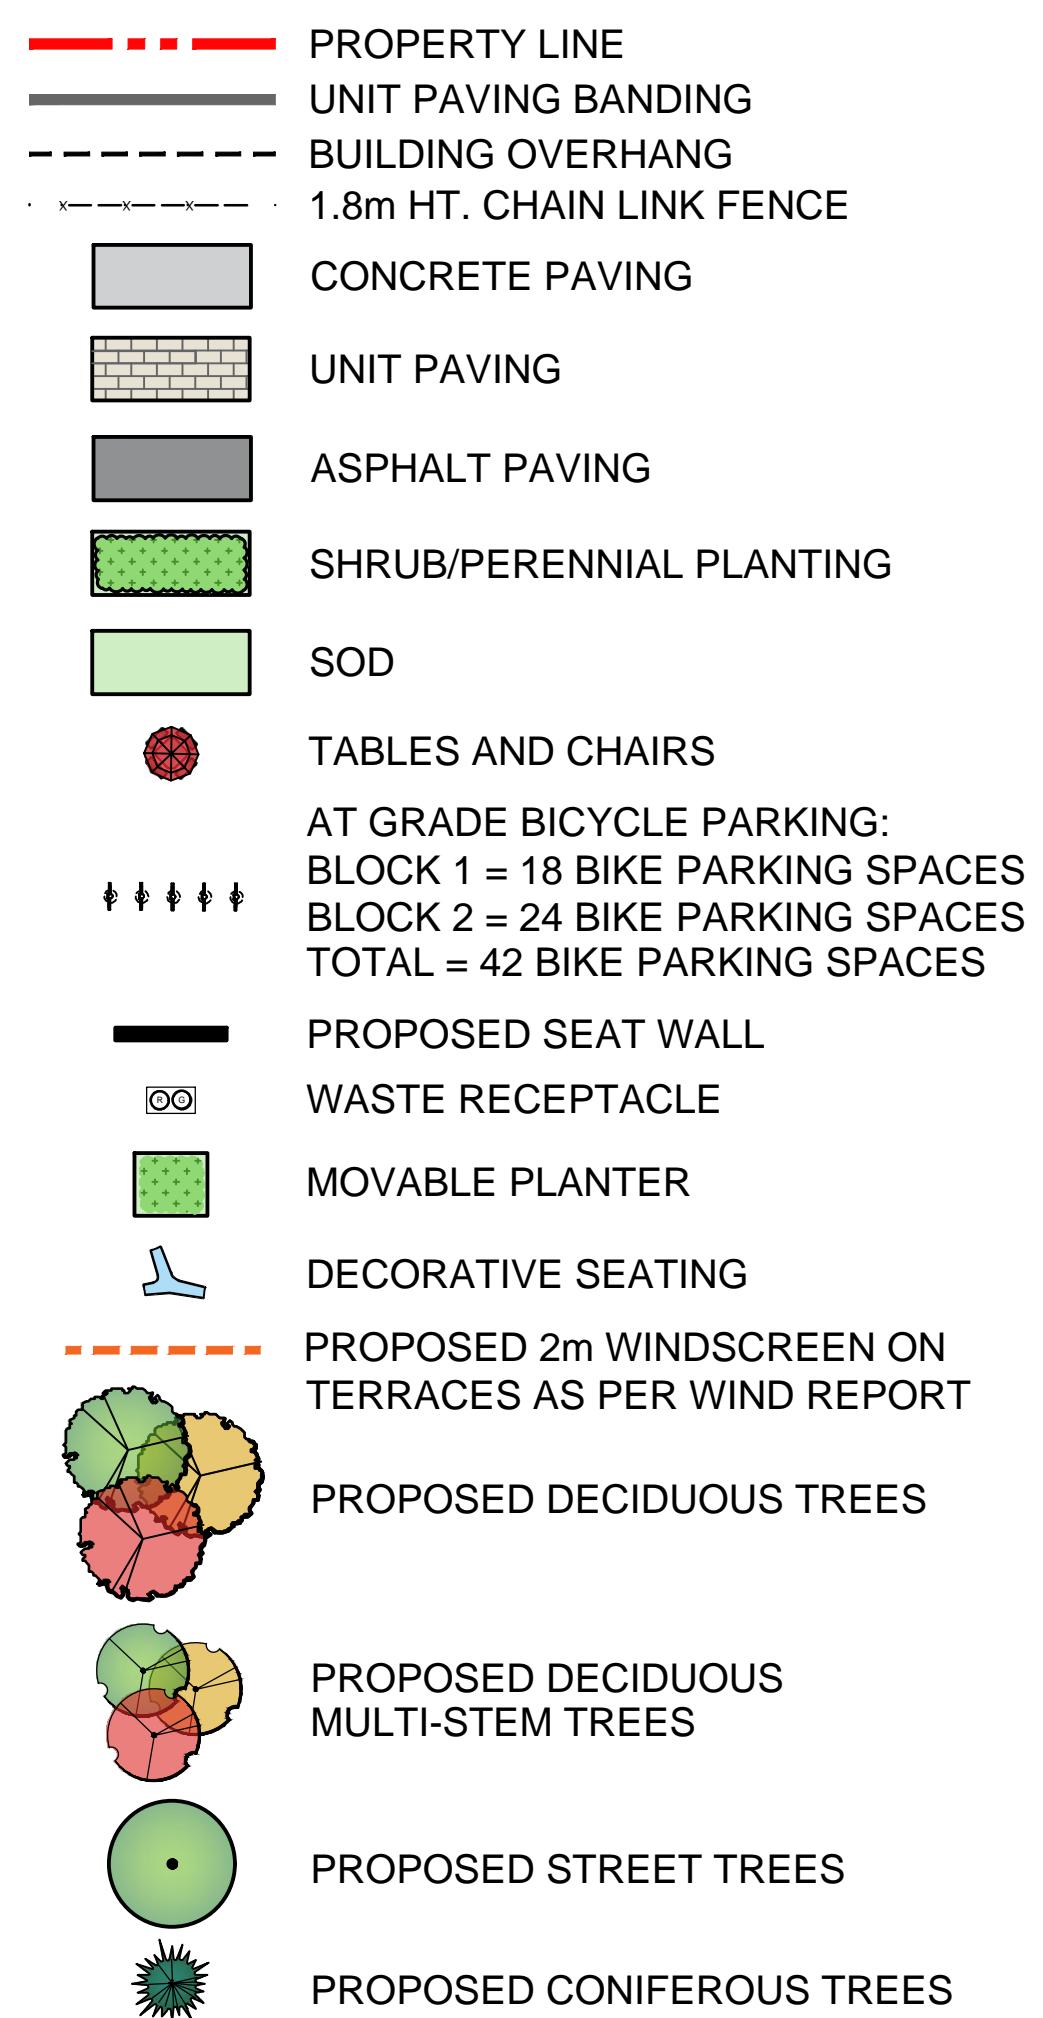


1:600

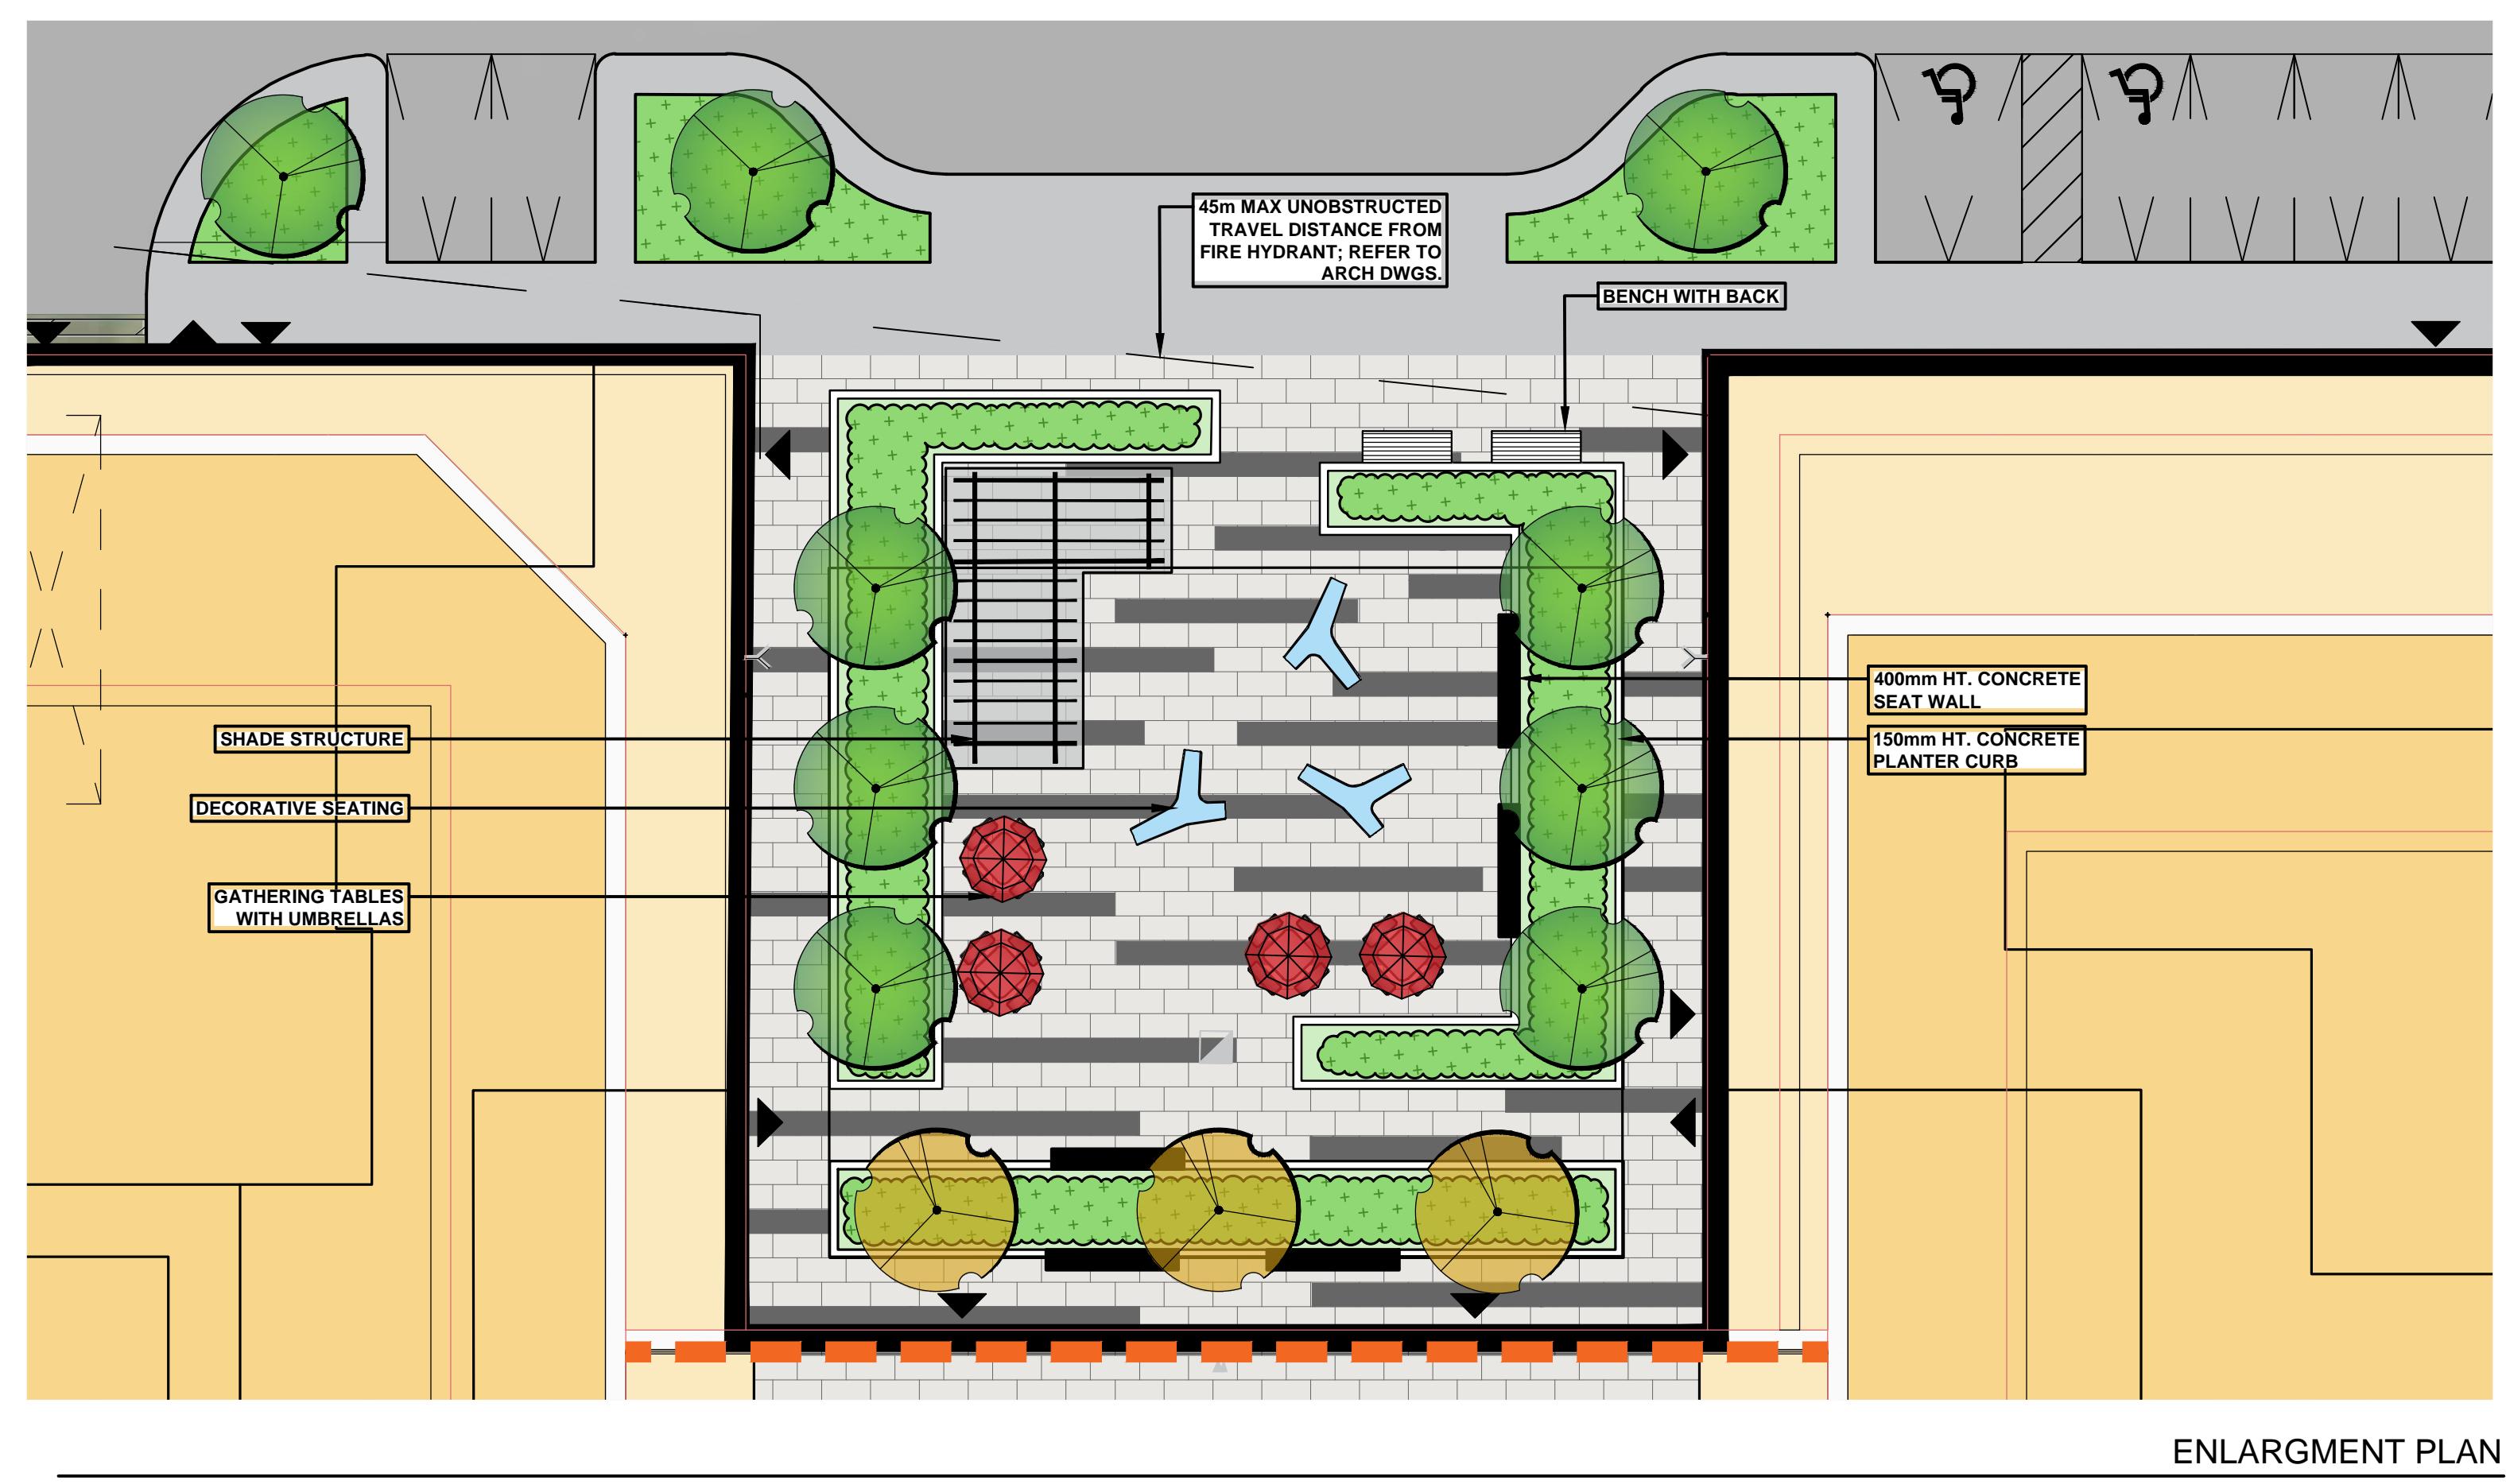


ENLARGEMENT PLAN

1:150

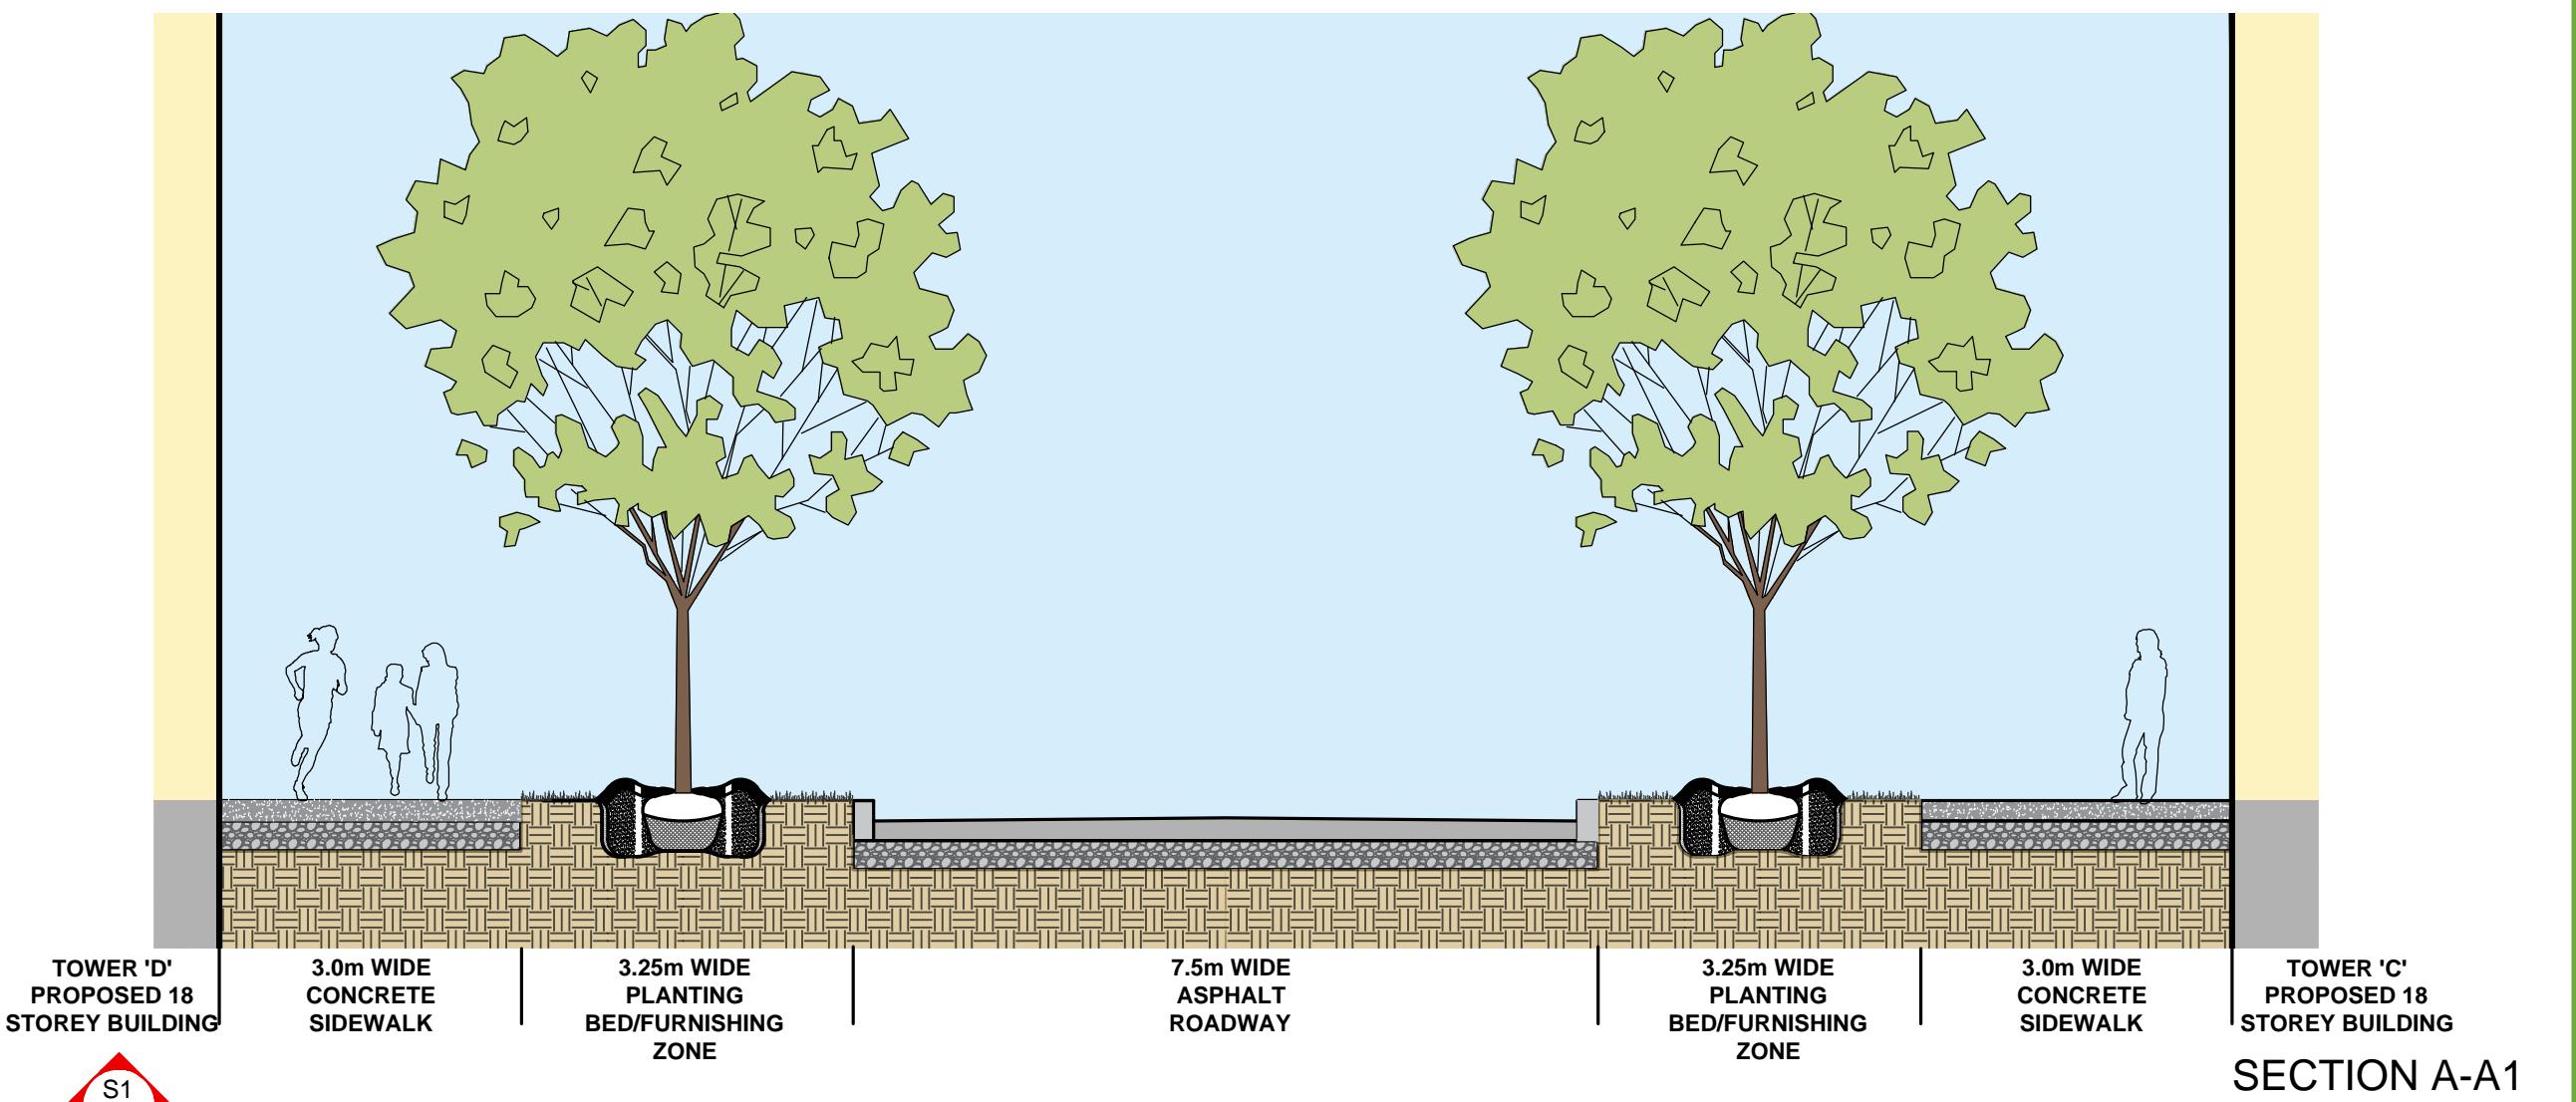

SECTION A-A1

1:50

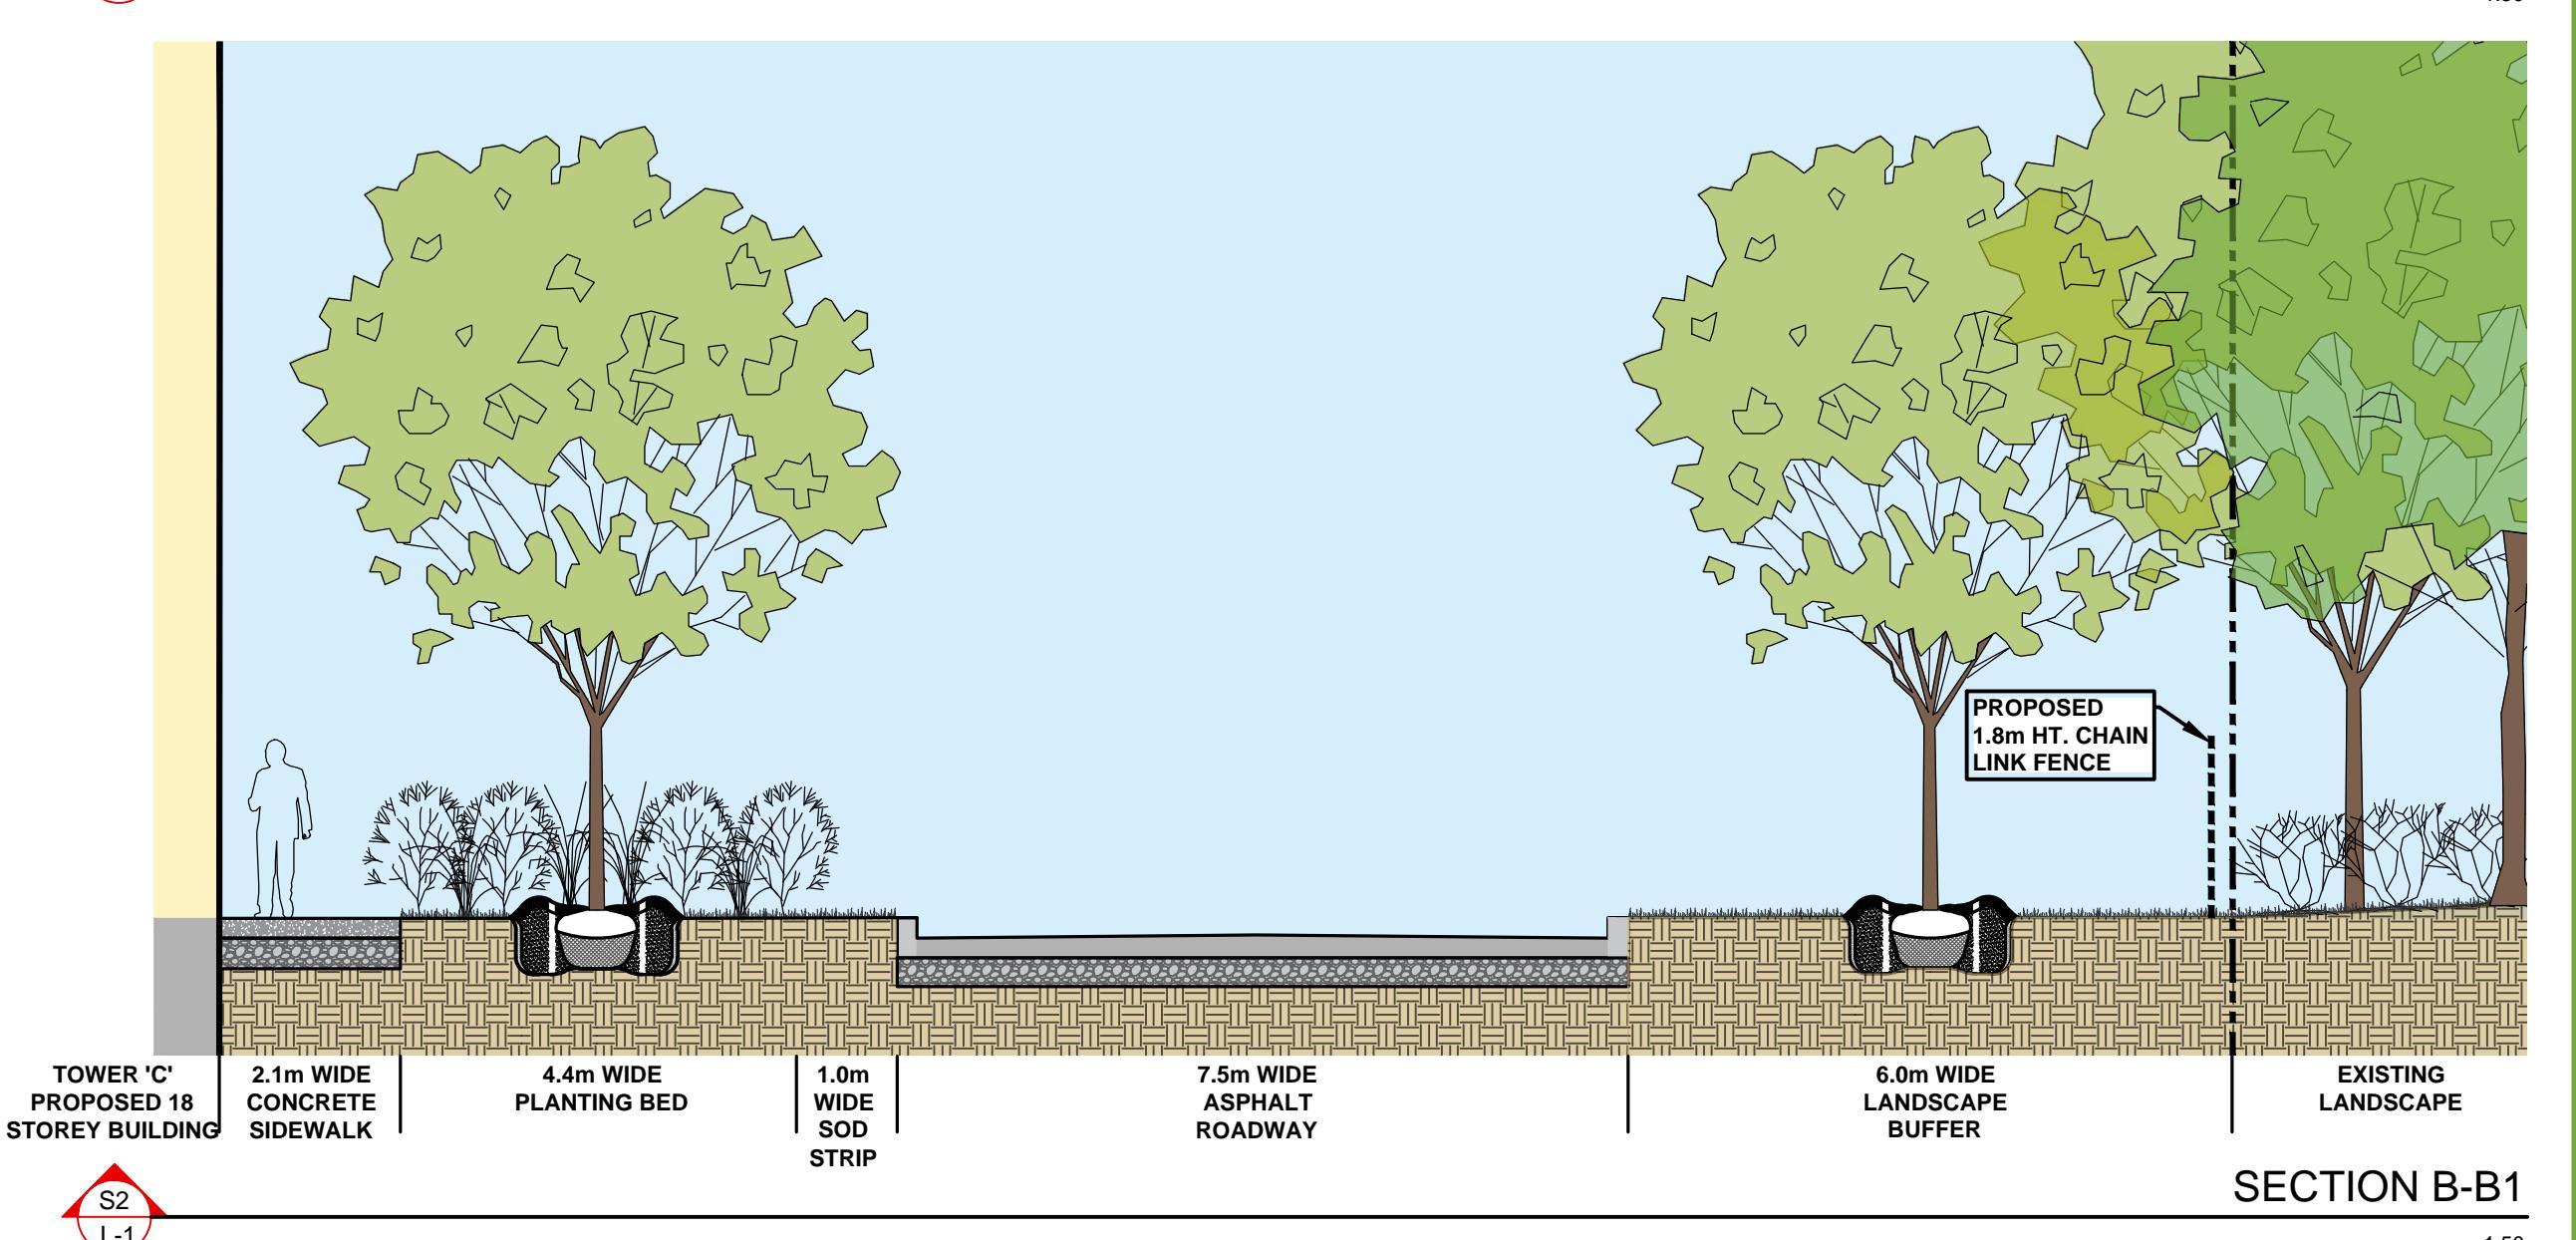

SECTION B-B1

1:50

SAMPLE STREET PLANT LIST

DECIDUOUS TREES

Count	Key	BOTANICAL NAME	COMMON NAME
	AR	Acer rubrum	Red Maple
	GTK	Gleditsia triacanthos inermis	"Skyline" Honey-locust
	GRU	Quercus rubra	Red Oak
	ASA	Acer saccharum	Sugar Maple
	NYS	Nyssa sylvatica	Black Gum