


OAKVILLE WOODS INTERIM CONDITIONS LAYOUT

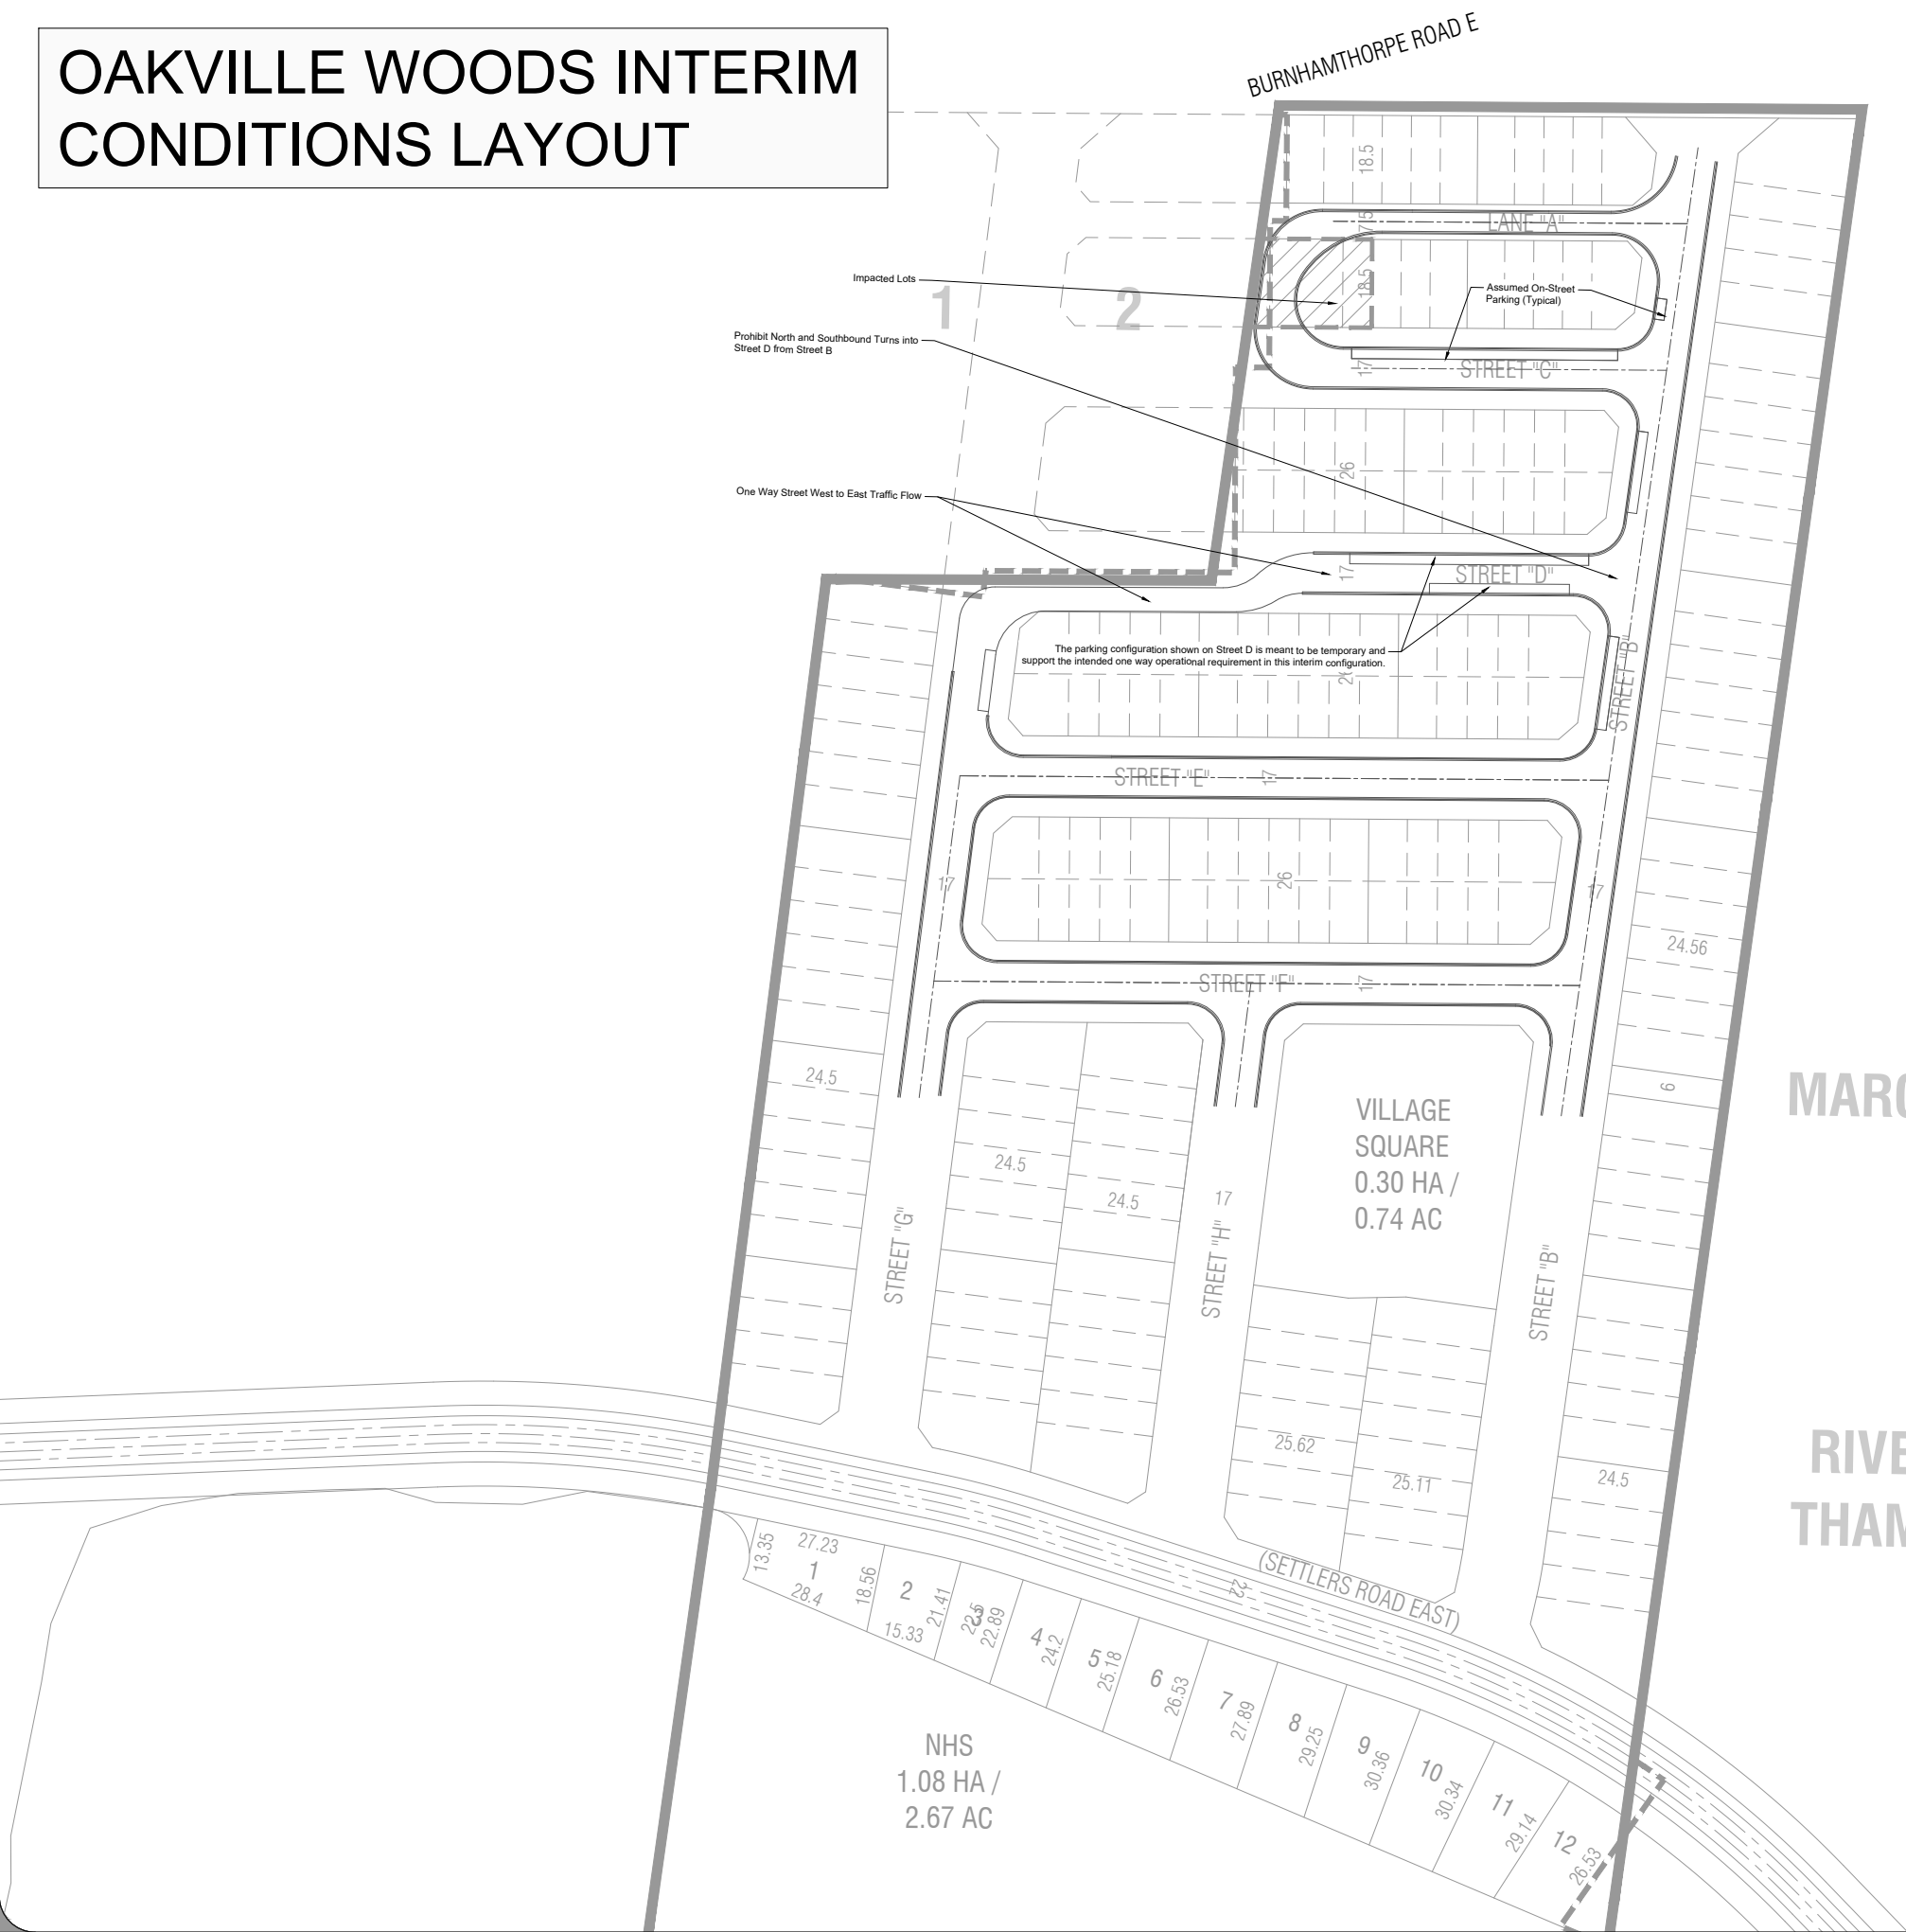

Notes:

01	Issued for Review	CH	2025-07-04
REV:	DESCRIPTION:	BY:	DATE:
STATUS:			

CGH Transportation
628 Haines Road
Newmarket, ON
L3Y 6V5
(905) 251-4070

CLIENT:
ARGO OAKVILLE WOODS
CORPORATION

ARCHITECT:

SITE:
OAKVILLE WOODS

TITLE:
INTERIM DESIGN CONCEPT

SCALE AT A3: NTS	DATE: 2025-07-04	DRAWN: CH	CHECKED: AL
PROJECT NO: 2025-067	DRAWING NO: 001	REVISION: 01	