



Note :
 - Existing concrete pedestrian walkway has same elevation as asphalt driveway

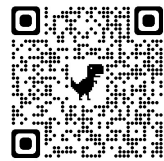

No.: Date:

Revision:

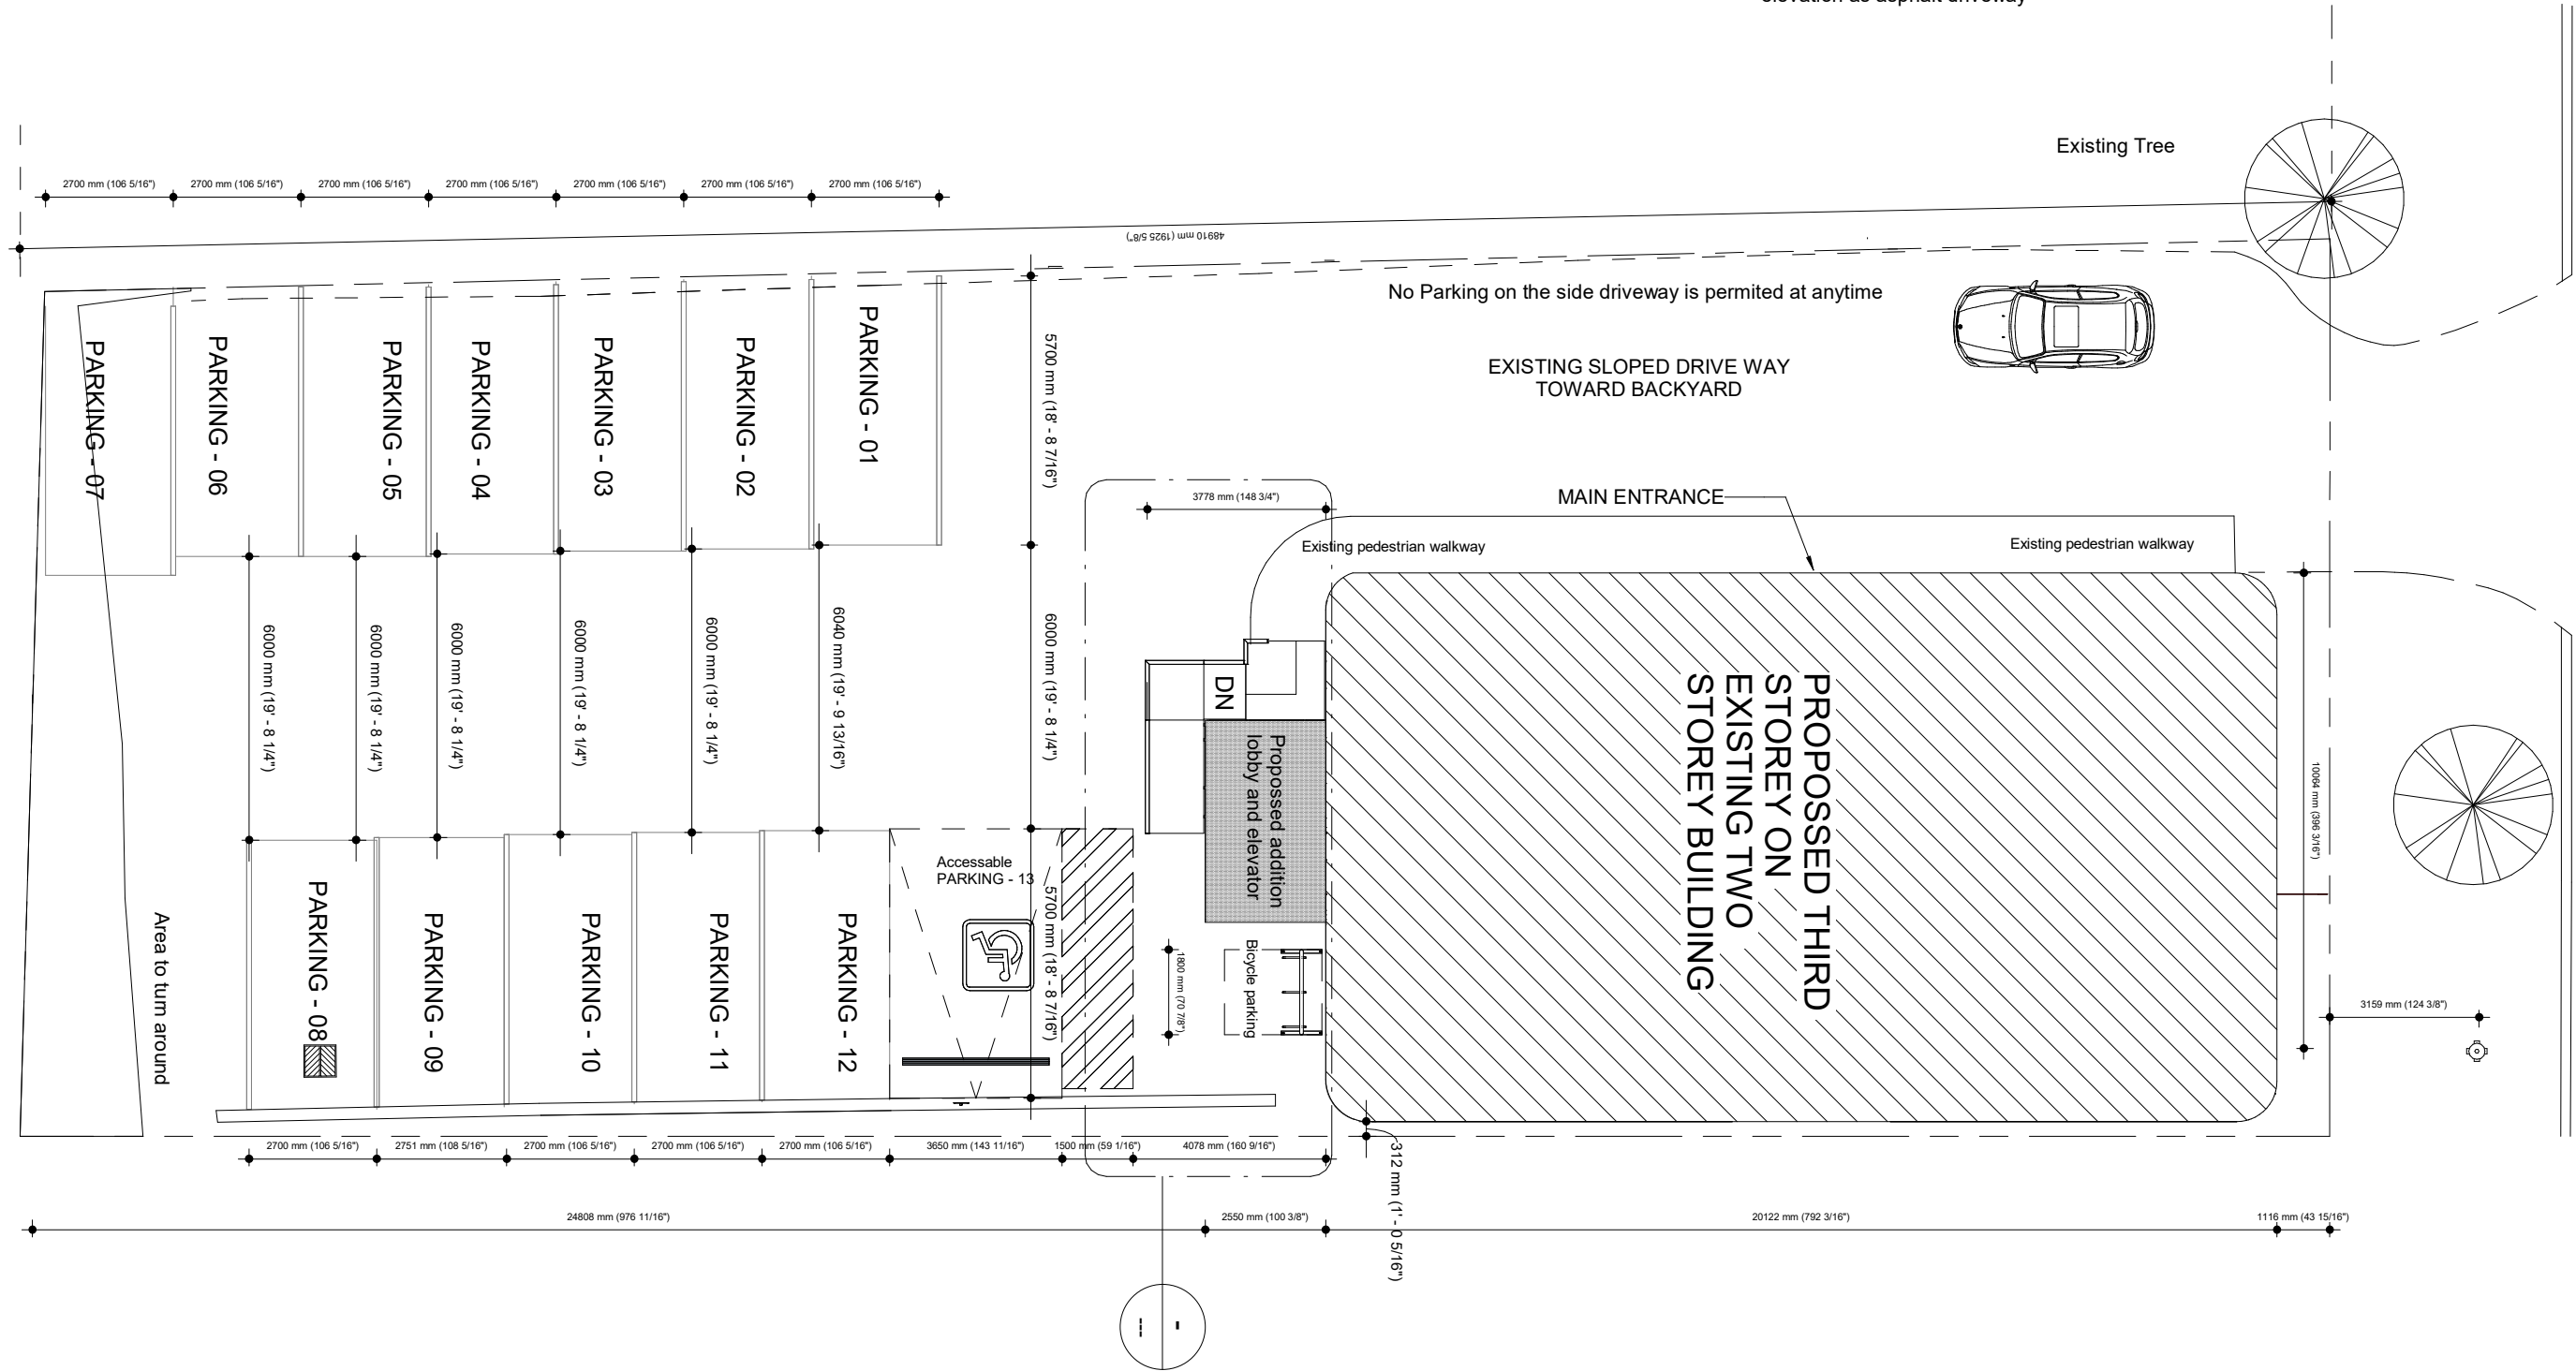

2023-08-03
 12:11:22 PM

topdot architects

Do not scale drawings. The contractor shall check and verify all dimensions and report any errors or omissions to the architect before commencing or proceeding with any work. All drawings remain the property of the architect.

Family Dentist Tree

ISSUED FOR A-004

Scale:
 1 : 150

Project Status: SPA

Proposed Site

Drawn By:
 Author

Date:
 10/11/20

Checked By:
 Checker

Project No.:
 0048-220901

Drawing No.:

A-004