



**EAST ELEVATION**  
1:150 A301

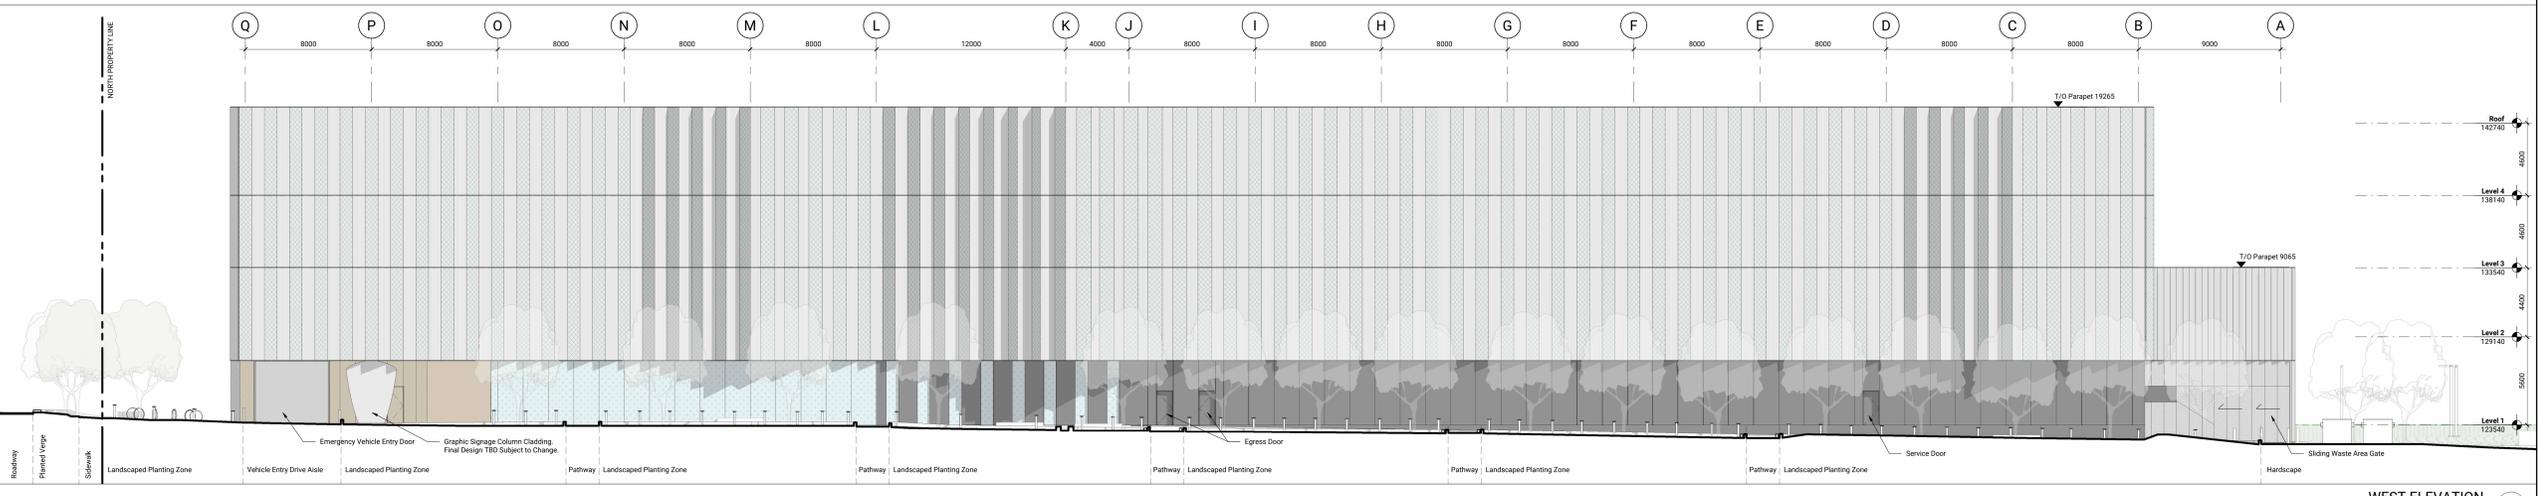


**WEST ELEVATION**  
1:150 A301

**LEGEND**  
**Exterior Finishes**

	<b>Finish Type Mark</b> Cladding System Description
	<b>Finish Type Graphic</b>
	<b>EW1a</b> Modular Metal Panel Cladding Anodized Aluminum (Light Grey)
	<b>EW1b</b> Modular Metal Panel Cladding Anodized Aluminum (Light Bronze)
	<b>EW1c</b> Modular Metal Panel Cladding Anodized Aluminum (Medium Grey)
	<b>EW3</b> Pleated Perf. Metal Screen (Uninsulated) Anodized Aluminum
	<b>EW4a</b> Flat Perforated Metal Screen (Uninsulated) Anodized Aluminum (Light Grey)
	<b>EW4b</b> Flat Perforated Metal Screen (Uninsulated) Anodized Aluminum (Light Bronze)
	<b>CW1</b> IGU in Thermally Broken Aluminum Frame, Fix Bird Fit on Surface #1
	<b>CW2</b> Pleated IGU & BIPV Glass Cassette Fitted Glass

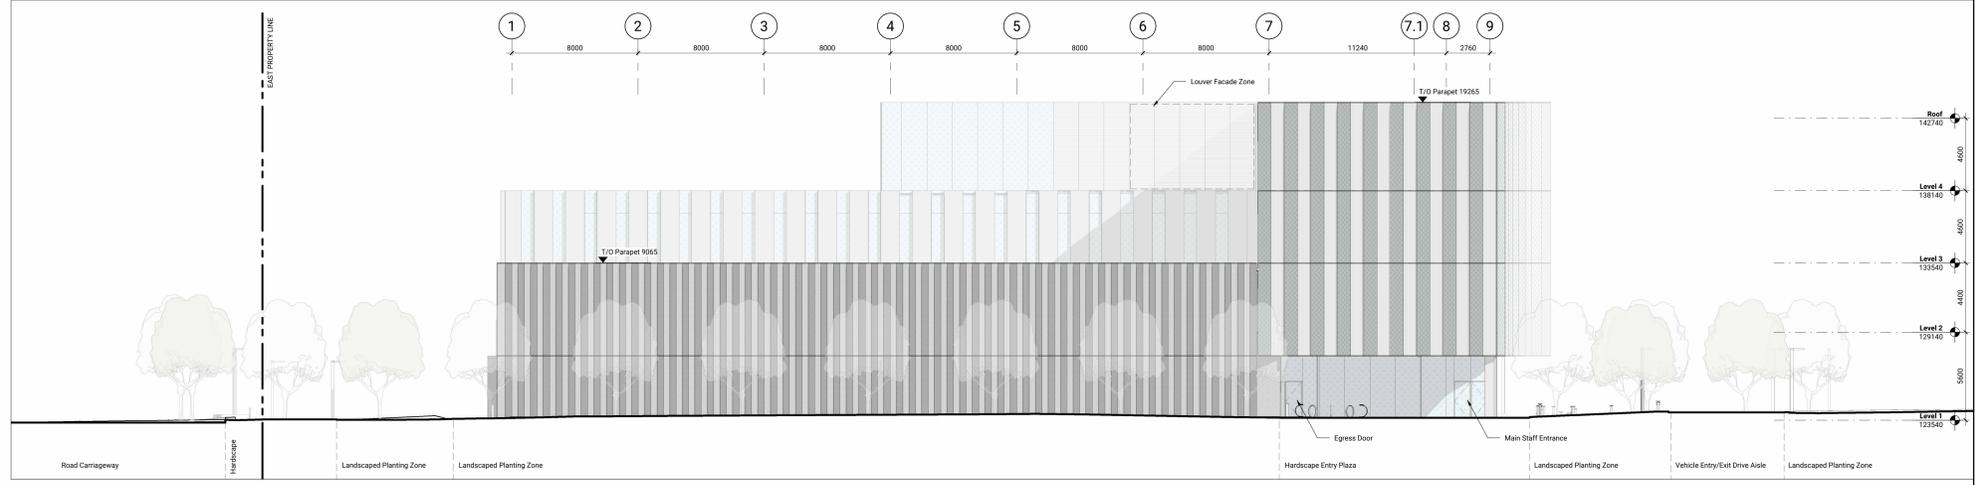

**NORTH ELEVATION**  
1:150 A301

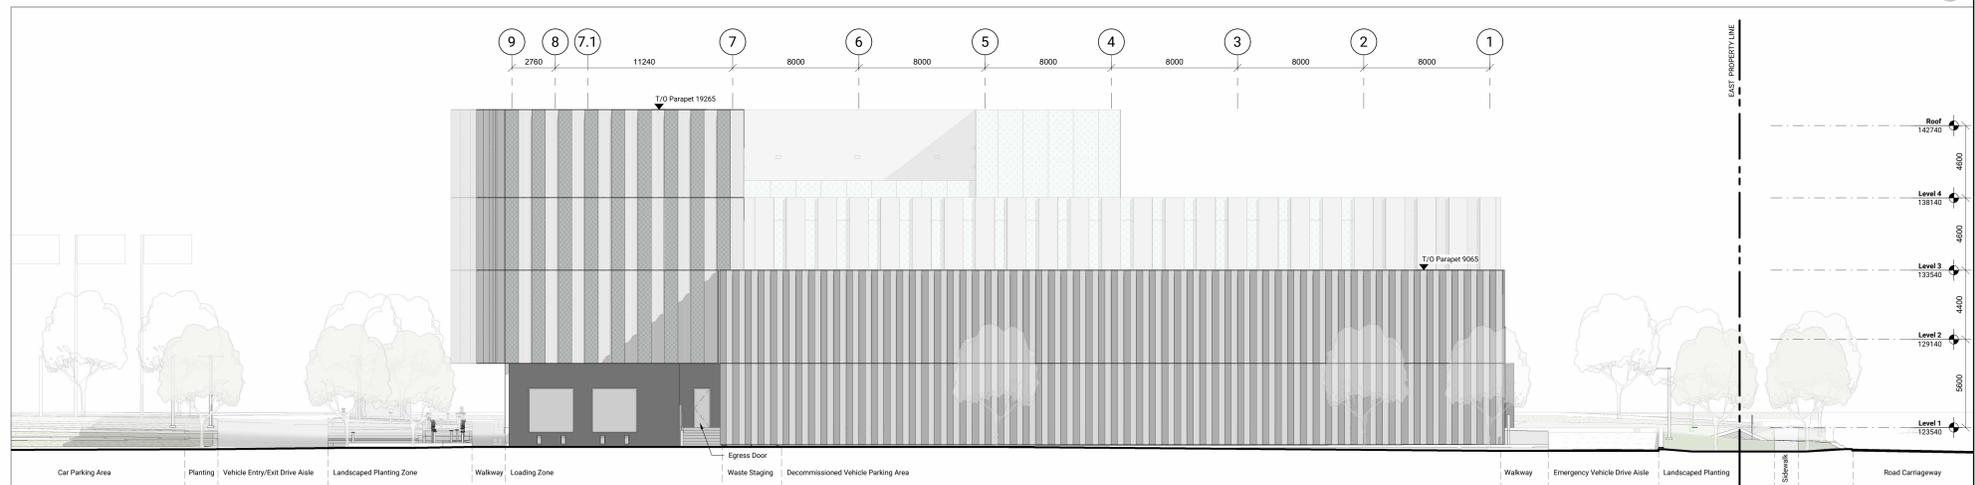

**SOUTH ELEVATION**  
1:150 A301

**GENERAL NOTES**  
**Elevations**  
1. Material and product selections are indicative of design intent. Final product selections subject to change.  
2. Cladding to be compliant with Bird Friendly Design strategies as required by the Region of Halton and City of Oakville.

**Issue**

No.	Date	Description
1	June 25, 2025	Issued for SPA Pre-Consultation
2	July 16, 2025	Schematic Design Draft
3	Aug 19, 2025	Issued for 100% Schematic Design
4	Jan 23, 2026	Issued for SPA

**NOT FOR CONSTRUCTION**

Contractor Must Check & Verify all Dimensions on the Job.  
Do Not Scale Drawings.  
All Drawings, Specifications and Related Documents are the Copyright Property of the Architect and shall be returned upon Request. Reproduction of Drawings, Specifications and Related Documents in Part or in Whole is Forbidden without the Written permission of the Architect.  
This Drawing is Not to be Used for Construction Until Signed by the Architect.