



ISSUED FOR SPA

- GENERAL NOTES TYPICAL:**
- CONTRACTOR IS RESPONSIBLE TO VERIFY ALL DRAWINGS, DIMENSIONS, DETAILS, SPECIFICATIONS AND DOCUMENTS, AND VERIFY SITE CONDITIONS, AND REPORT ALL ERRORS, OMISSIONS AND DISCREPANCIES TO THE ARCHITECT IN WRITING PRIOR TO PROCEEDING WITH THE WORK.
 - DOCUMENTS ARE TO BE READ IN CONJUNCTION WITH ALL CONSULTANTS' DOCUMENTATION.
 - DO NOT SCALE DRAWINGS. DO NOT USE DOCUMENTS FOR CONSTRUCTION UNLESS INDICATED AS "FOR CONSTRUCTION" AND STAMPED AND SIGNED BY THE ARCHITECT AND CONSULTANTS.
 - CONTRACTOR AND CONSTRUCTION MUST COMPLY WITH PERTINENT CODES, BYLAWS, PROVINCIAL AND FEDERAL REGULATORY REQUIREMENTS.
 - ALL DOCUMENTS REMAIN THE PROPERTY OF THE CONSULTANTS AND MAY NOT BE USED OR REPRODUCED WITHOUT WRITTEN PERMISSION.

#	YYYY-MM-DD	REVISIONS
4	2022-11-30	ISSUED FOR SPA
3	2022-07-15	ISSUED FOR SPA
2	2022-06-10	ISSUED FOR DISCUSSION
1	2022-05-19	ISSUED FOR DISCUSSION PURPOSES

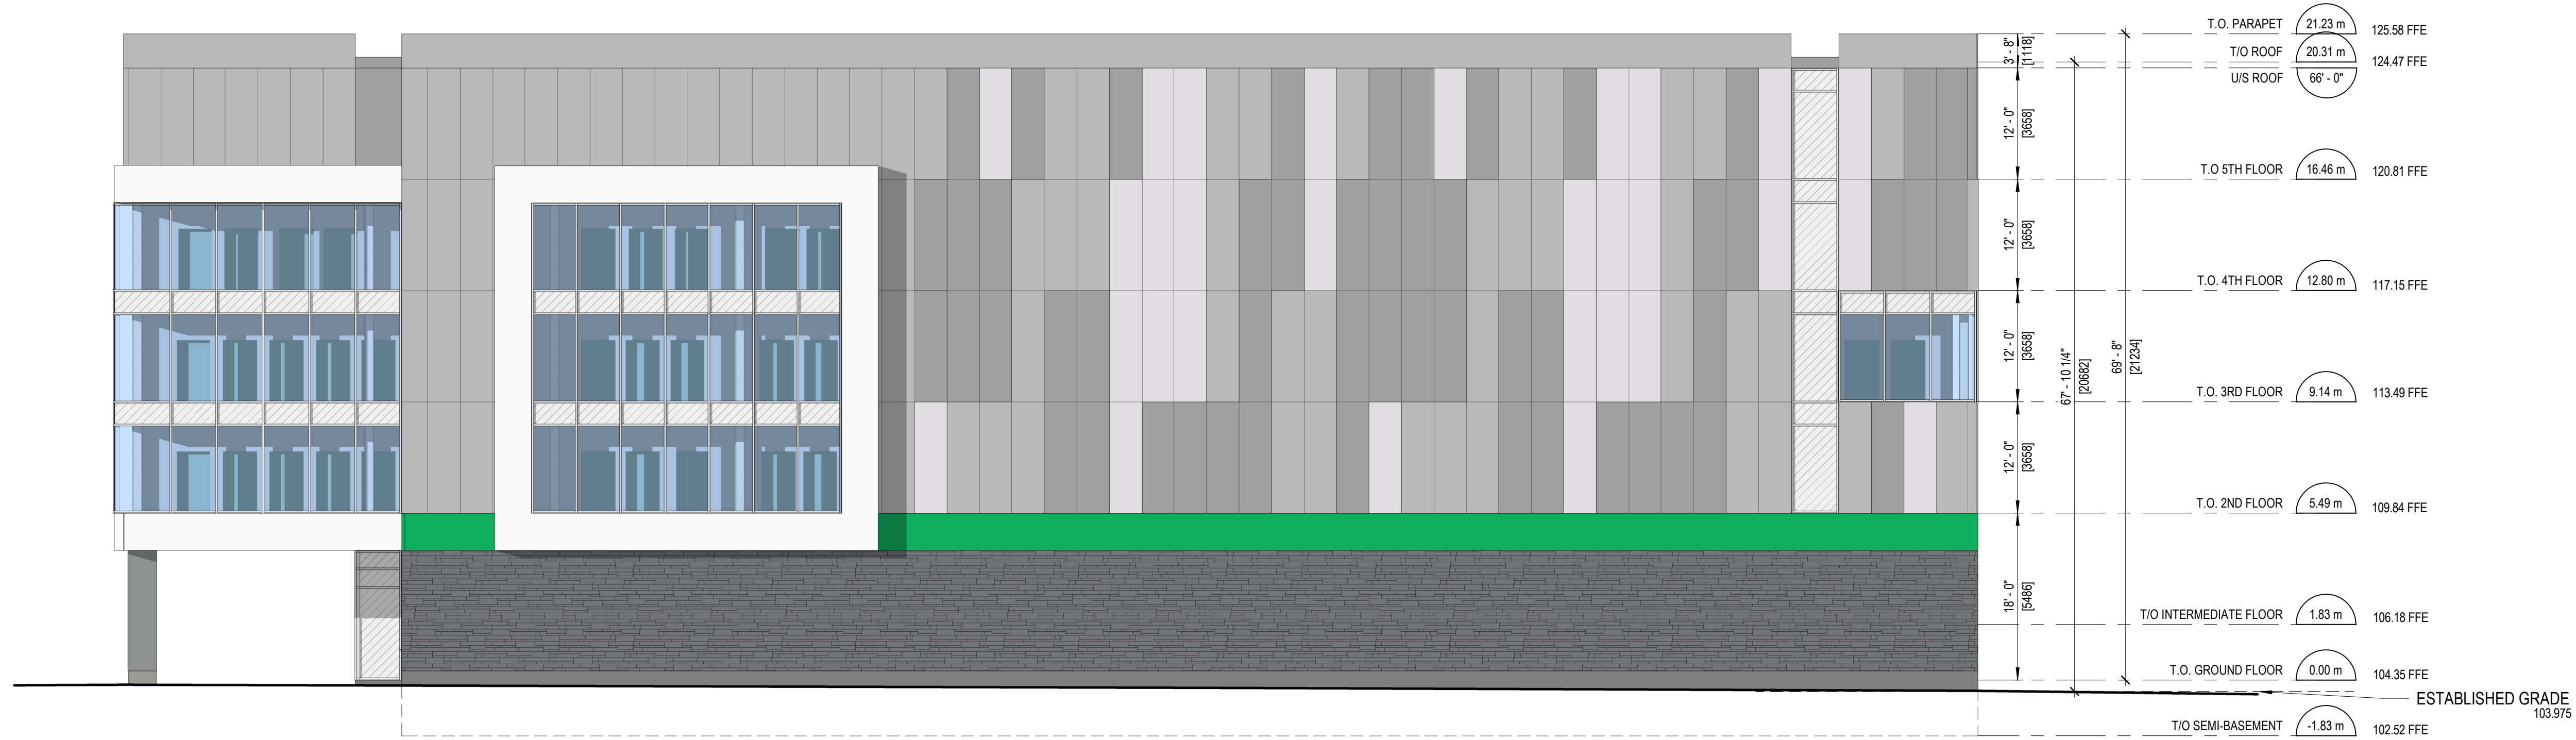

2 NORTH
A 200 3/32" = 1'-0"

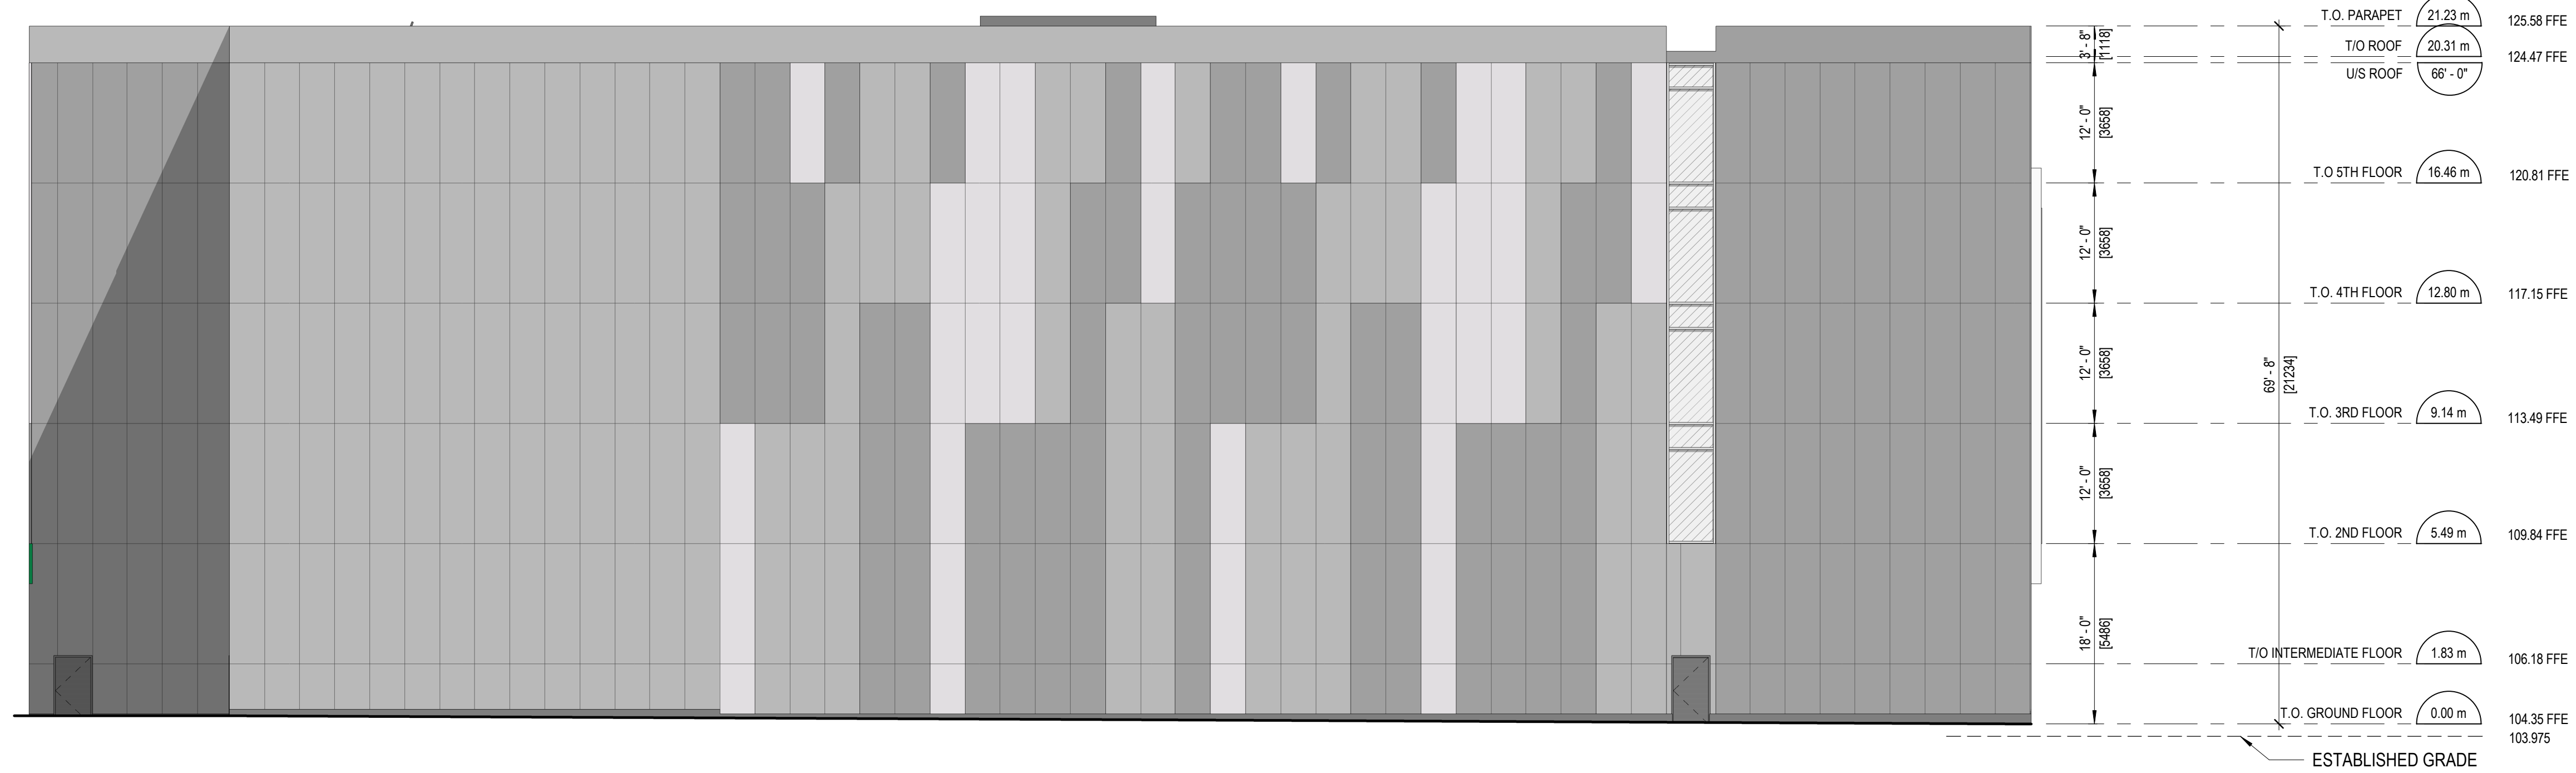

1 SOUTH
A 200 3/32" = 1'-0"

GLAZING LEGEND - SPC

- CLEAR GLASS
- SPANDREL PANEL

- CIVIL:**
HUSSON
200 CACHET WOODS CT SUITE 204
MARKHAM ONTARIO
L6C 0Z8
- ELECTRICAL:**
MJA
556 EDWARD AVE
RICHMOND HILL, ONTARIO
L4C9Y5
- MECHANICAL:**
TBD
TBD
TBD
- STRUCTURAL:**
TBD
TBD
TBD
- PLANNING:**
DILLON
235 YORKLAND BLVD, SUITE 800
TORONTO, ON
M2J 4Y8
- LANDSCAPING:**
INSITE
5 FIELD AVE
TORONTO, ON
M4G 1Y4



CLIENT:
FIRST GULF
636 BRONTE RD
OAKVILLE, ON, L6L 6S1
TEL: 905 469 9001

PH: PROJECT NORTH ARCHITECT'S SEAL:
TN: TRUE NORTH
ARCHITECT:



WPT PROJECT #: MUNICIPAL #:
CLIENT PROJECT #: CLIENT CONTRACT #:

PROJECT NAME AND LOCATION:
ADVANCED SELF STORAGE
2481 & 2529 ROYAL
WINDSOR DR.


SHEET NAME:
ELEVATIONS

SCALE: SHEET #:
N.T.S. A 200
DRAWN BY: A.F.


ISSUED FOR SPA

- GENERAL NOTES TYPICAL:**
- CONTRACTOR IS RESPONSIBLE TO VERIFY ALL DRAWINGS, DIMENSIONS, DETAILS, SPECIFICATIONS AND DOCUMENTS, AND VERIFY SITE CONDITIONS, AND REPORT ALL ERRORS, OMISSIONS AND DISCREPANCIES TO THE ARCHITECT IN WRITING PRIOR TO PROCEEDING WITH THE WORK.
 - DOCUMENTS ARE TO BE READ IN CONJUNCTION WITH ALL CONSULTANTS' DOCUMENTATION.
 - DO NOT SCALE DRAWINGS. DO NOT USE DOCUMENTS FOR CONSTRUCTION UNLESS INDICATED AS "FOR CONSTRUCTION" AND STAMPED AND SIGNED BY THE ARCHITECT AND CONSULTANTS.
 - CONTRACTOR AND CONSTRUCTION MUST COMPLY WITH PERTINENT CODES, BYLAWS, PROVINCIAL AND FEDERAL REGULATORY REQUIREMENTS.
 - ALL DOCUMENTS REMAIN THE PROPERTY OF THE CONSULTANTS AND MAY NOT BE USED OR REPRODUCED WITHOUT WRITTEN PERMISSION.

#	YYYY-MM-DD	REVISIONS
4	2022-11-30	ISSUED FOR SPA
3	2022-07-15	ISSUED FOR SPA
2	2022-06-10	ISSUED FOR DISCUSSION
1	2022-05-19	ISSUED FOR DISCUSSION PURPOSES

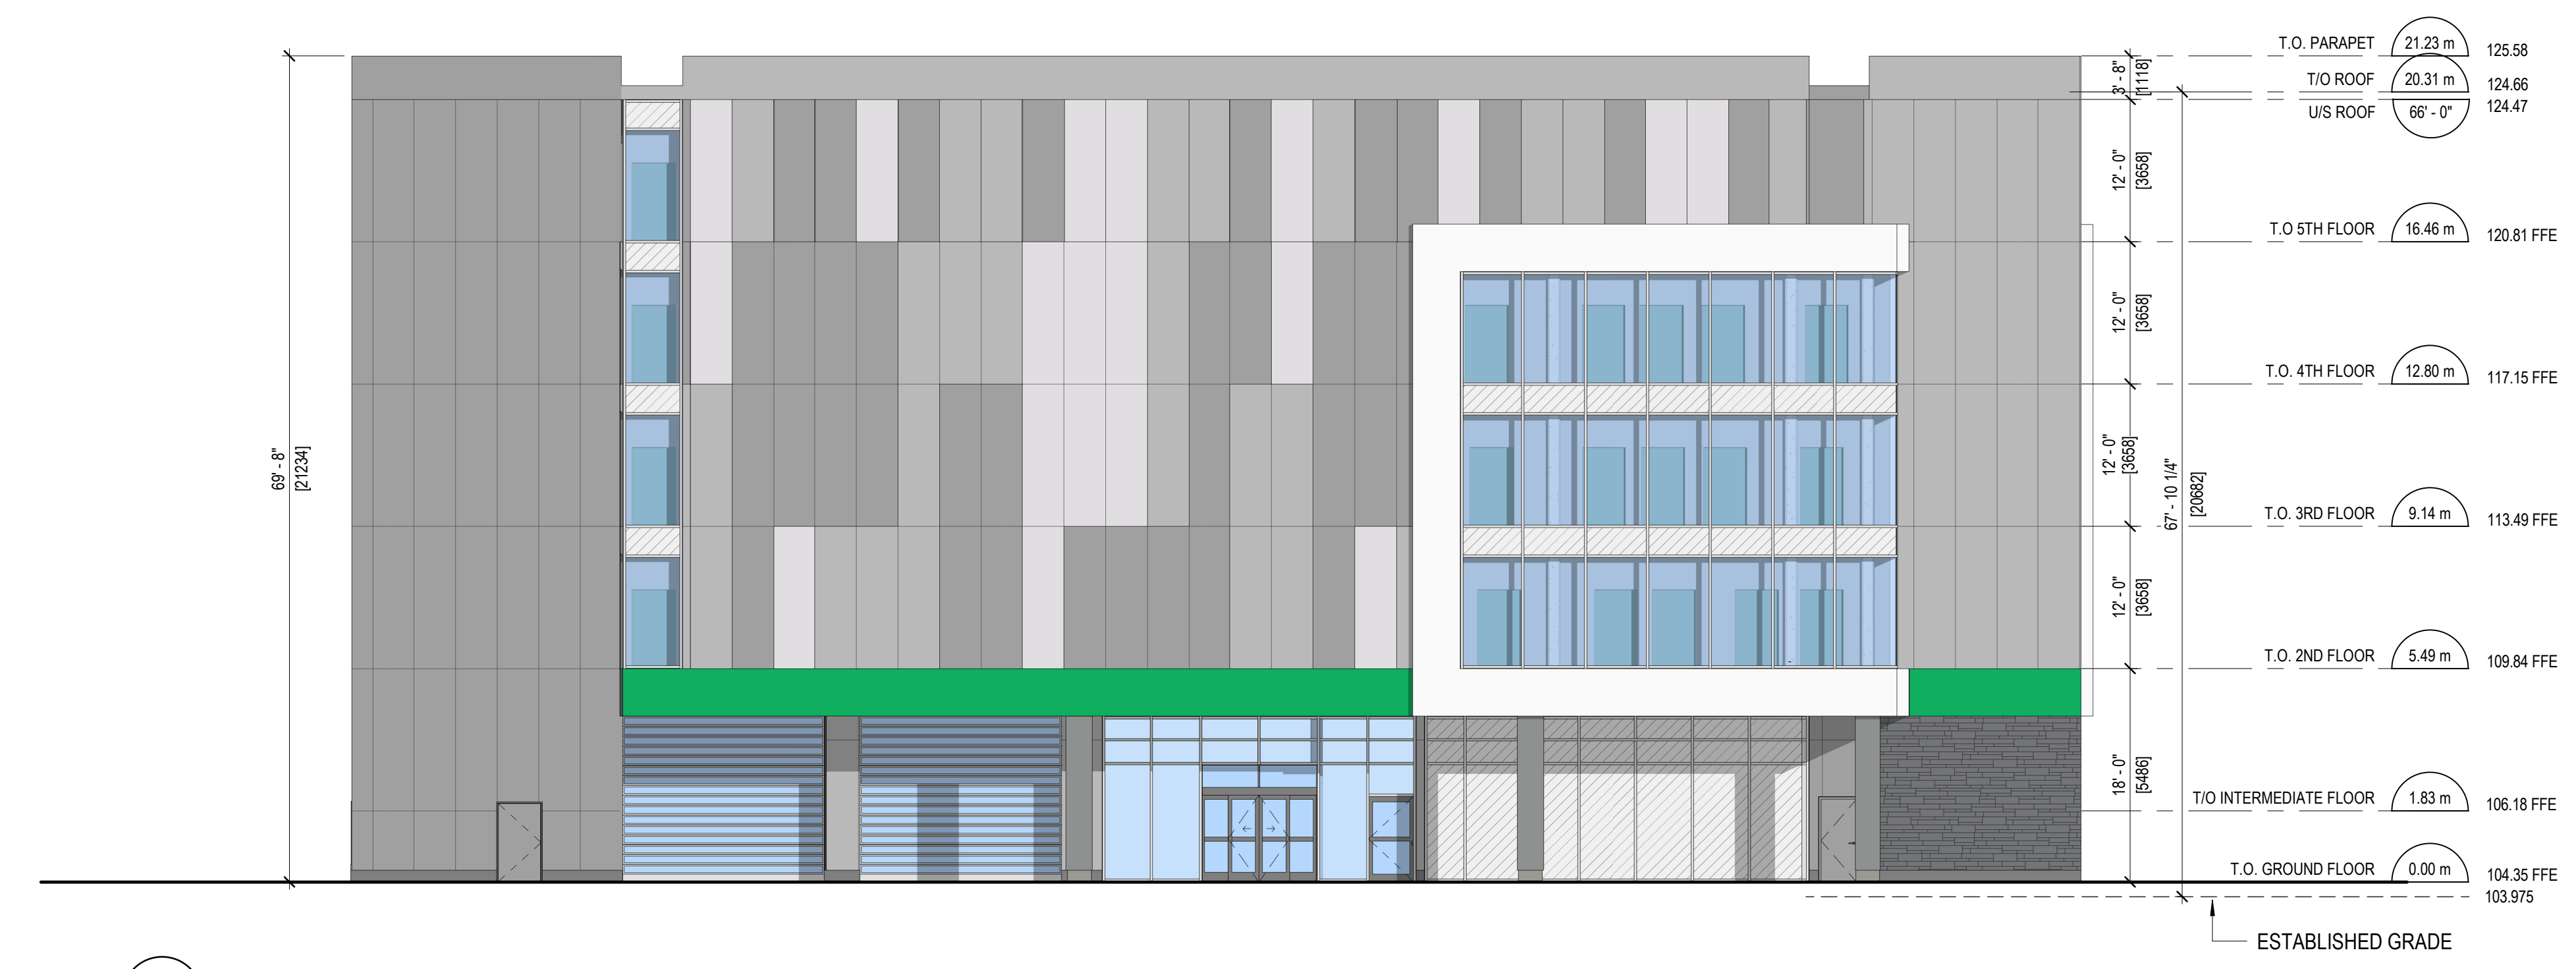

1 EAST
A 201
3/32" = 1'-0"

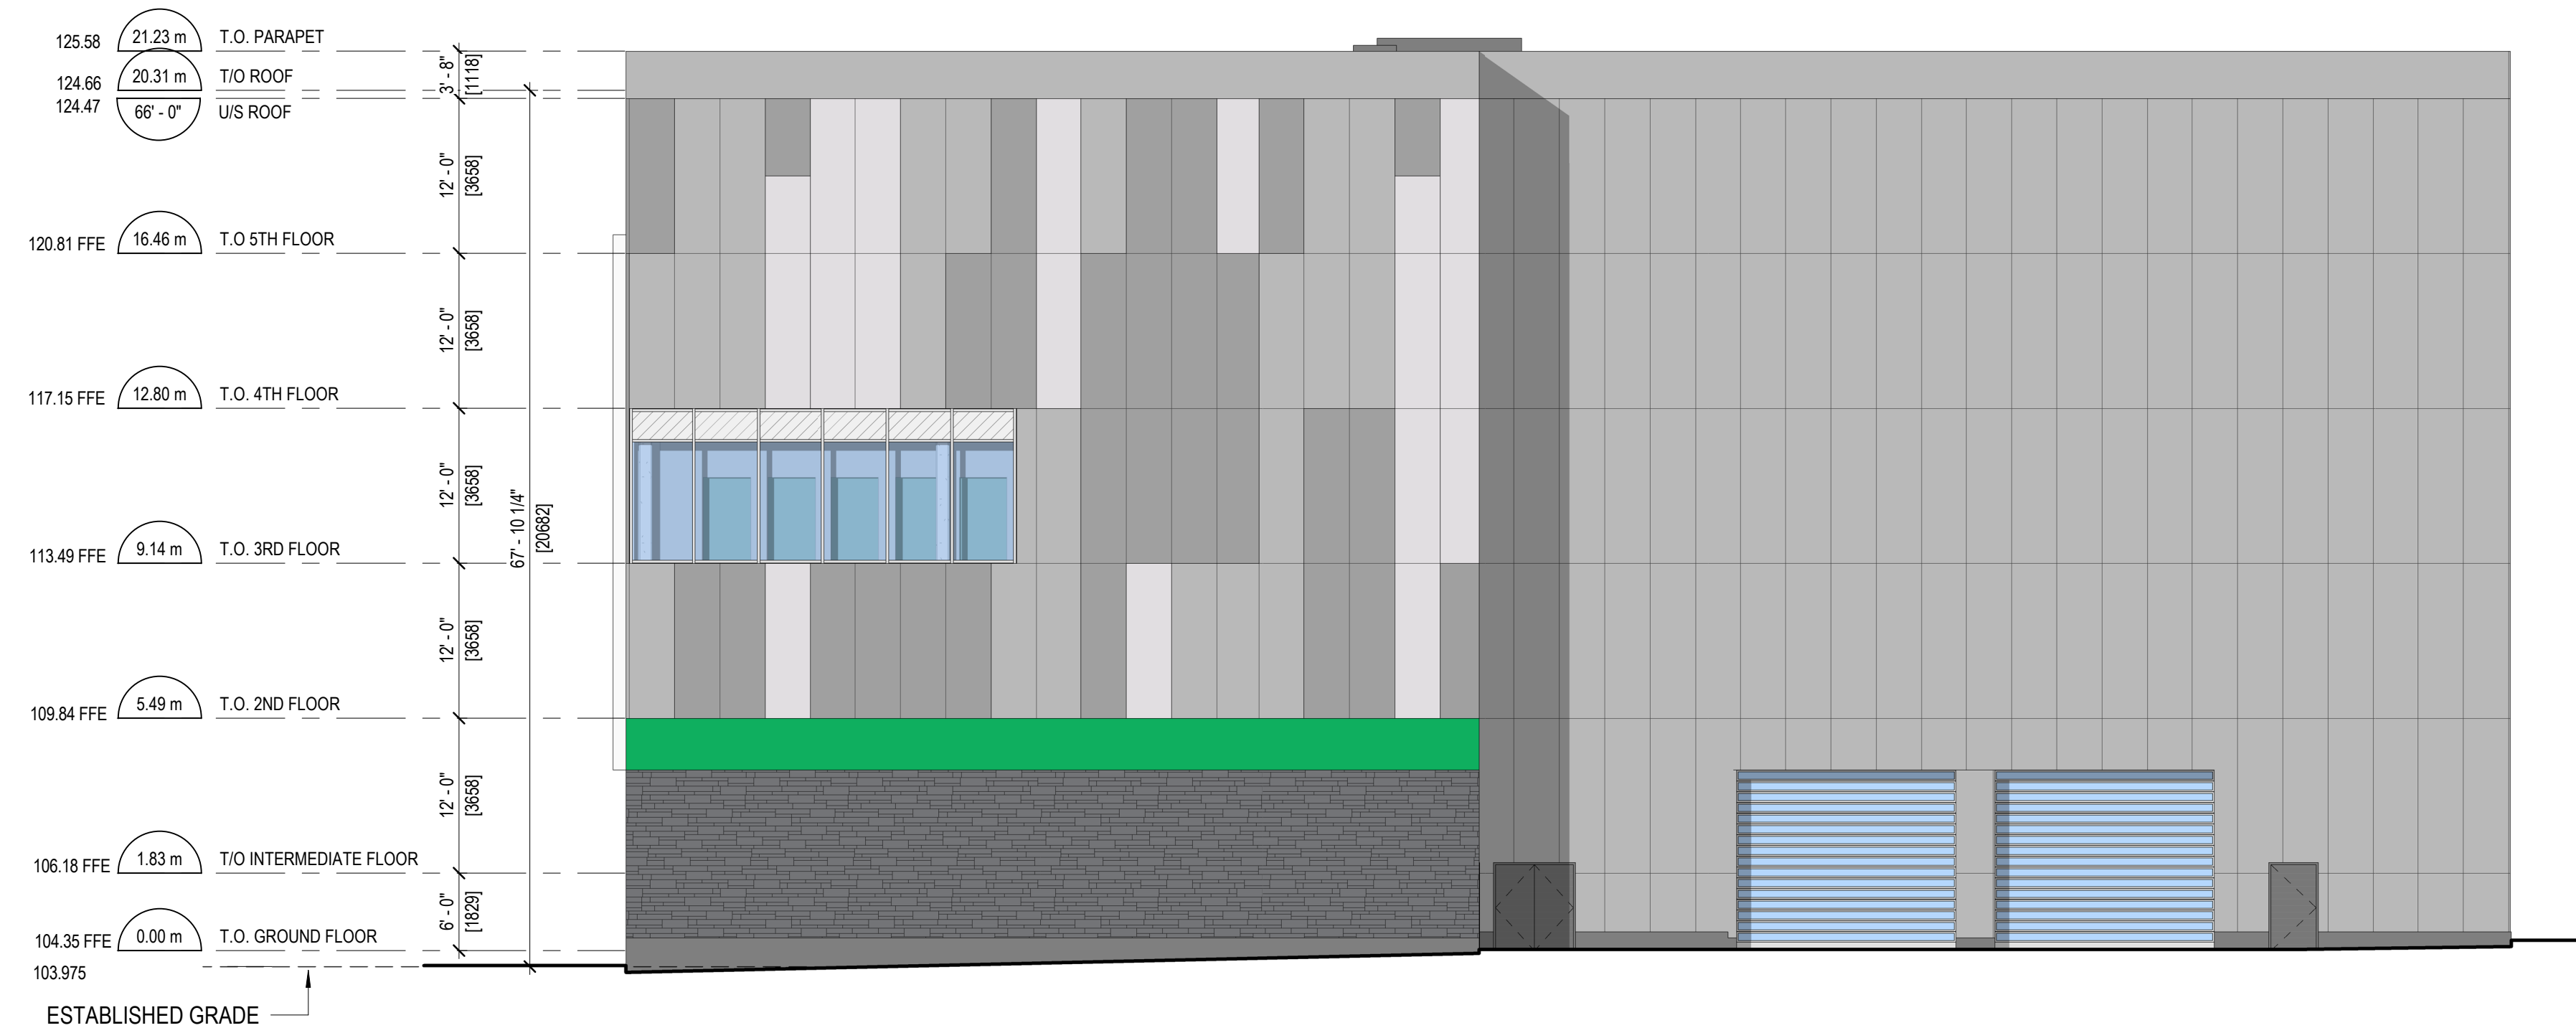

2 WEST
A 201
3/32" = 1'-0"

GLAZING LEGEND - SPC

	CLEAR GLASS		SPANDREL PANEL
--	-------------	--	----------------

- CIVIL:**
HUSSON
200 CACHET WOODS CT SUITE 204
MARKHAM ONTARIO L6C 0Z8
- ELECTRICAL:**
MJA
556 EDWARD AVE
RICHMOND HILL, ONTARIO L4C9Y5
- MECHANICAL:**
TBD
TBD
TBD
- STRUCTURAL:**
TBD
TBD
TBD
- PLANNING:**
DILLON
235 YORKLAND BLVD, SUITE 800
TORONTO, ON M2J 4Y8
- LANDSCAPING:**
INSITE
5 FIELD AVE
TORONTO, ON M4G 1Y4



CLIENT:
FIRST GULF
636 BRONTE RD
OAKVILLE, ON, L6L 6S1
TEL: 905 469 9001

PN: PROJECT NORTH ARCHITECT'S SEAL:

TN: TRUE NORTH



WPT PROJECT #: MUNICIPAL #:
CLIENT PROJECT #: CLIENT CONTRACT #:

PROJECT NAME AND LOCATION:
ADVANCED SELF STORAGE
2481 & 2529 ROYAL WINDSOR DR.

SHEET NAME:
ELEVATIONS

SCALE: SHEET #:
N.T.S. A 201
DRAWN BY:
A.F.