


GRAYDON BANNING LIMITED
TOWN FILE NO. 24T-15006/1324
NAK PROJ. NO. 20-228


MARTILLAC ESTATES INC
TOWN FILE NO. 24T-16005-1324
NAK PROJ. NO. 20-220

CONTRACTOR SHALL CHECK ALL DIMENSIONS ON THE WORK AND REPORT ANY DISCREPANCY TO THE LANDSCAPE ARCHITECT BEFORE PROCEEDING. ALL DRAWINGS AND SPECIFICATIONS ARE THE PROPERTY OF THE LANDSCAPE ARCHITECT AND MUST BE RETURNED AT THE COMPLETION OF THE WORK. THIS DRAWING IS NOT TO BE USED FOR CONSTRUCTION UNTIL SIGNED BY THE LANDSCAPE ARCHITECT.

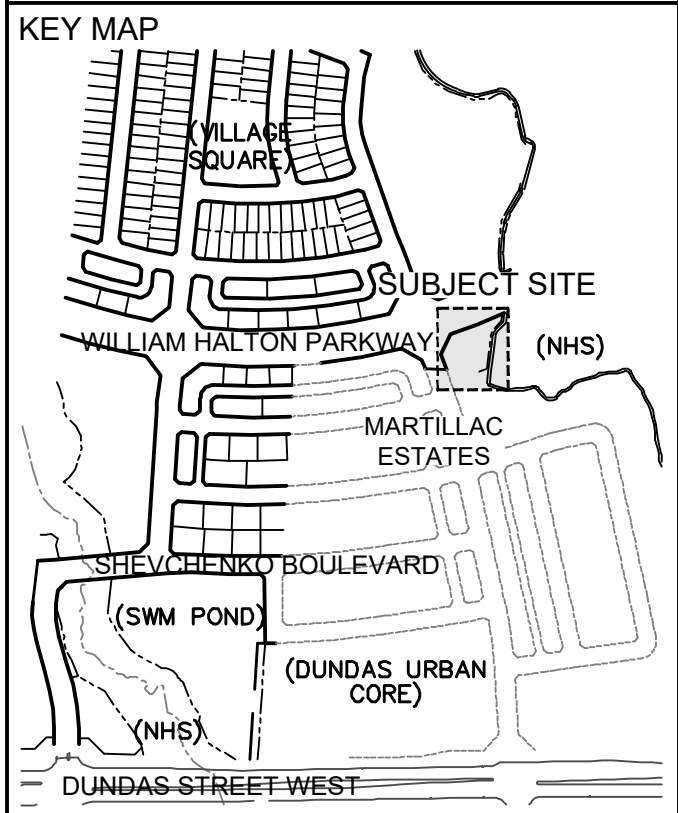

REVISIONS		
No.	Description	Date
2	Issued for 1st SPA Submission	Feb. 28/25
1	Issued for Client Review	Feb. 13/25

CITY APPROVAL STAMP

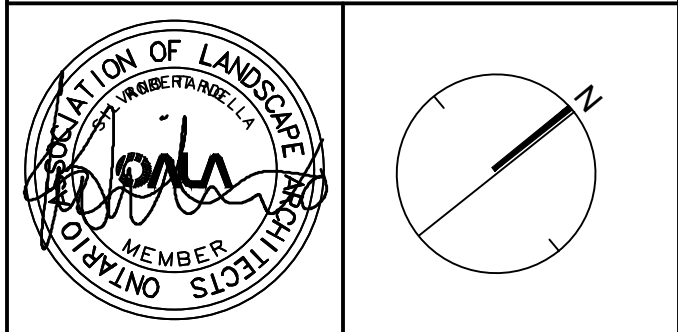

NAK
design strategies
421 RONCESVALLES AVENUE, TORONTO, ON M6R 2N1 CANADA
T 416.340.8700 F 416.340.7100 NAKDESIGNSTRATEGIES.COM

PROJECT
BLOCK 185
Oakville, Ontario

OWNER
GRAYDON BANNING LIMITED

TITLE
LAYOUT & SURFACING PLAN

DATE: NOV. 2024
SCALE: 1:100
DRAWN: JG
CHECKED: JV
JOB NO.: 20-228

SHEET
L100

LEGEND

PROPERTY LINE
1.2M HT. CHAIN LINK FENCE
1.8M HT. WOOD PRIVACY FENCE

PLANTING

PROPOSED DECIDUOUS TREE
PROPOSED MULTI-STEM TREE
PROPOSED CONIFEROUS
LIMIT OF PLANT BED
PROPOSED SHRUB PLANTING
PROPOSED PERENNIAL / GROUND COVER

SURFACES

CONCRETE PAVING
ASPHALT PAVING BY OTHERS
SOD

FURNISHINGS

PICNIC TABLE
BIKE RACK

DETAIL KEY

1 L400 DETAIL # SHEET #