


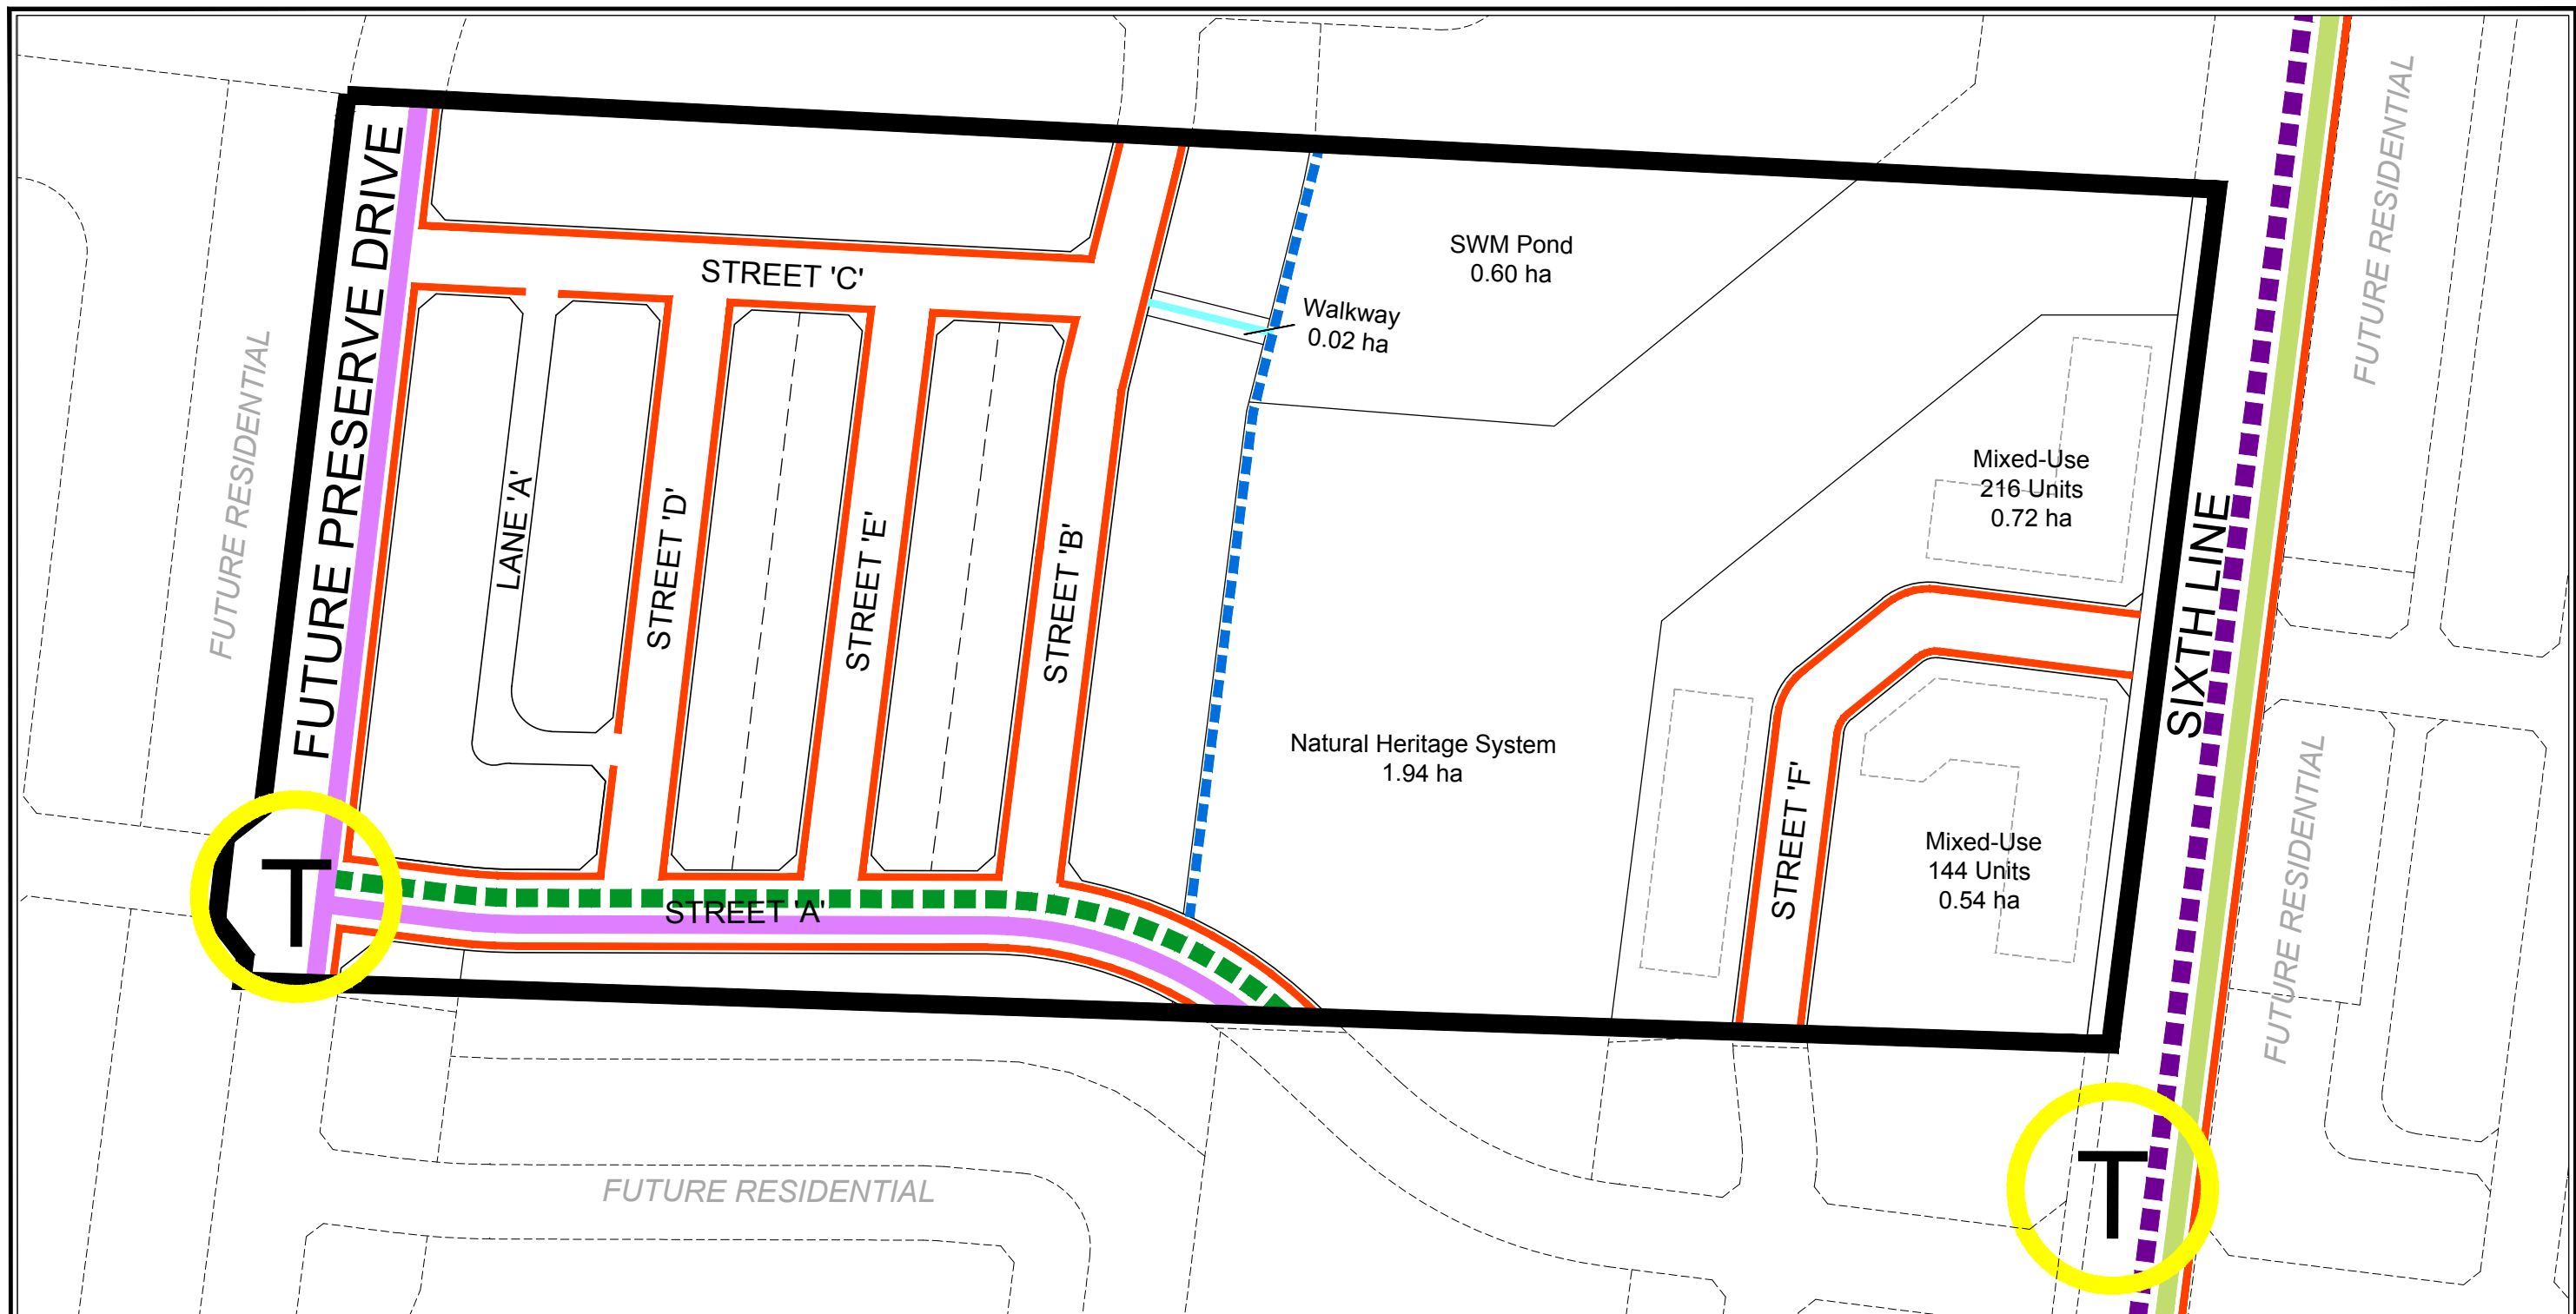

Legend

- Sidewalks
- Walkways
- - - - Bicycle Lane**
- - - - Signed Bike Route**
- - - - Major Trail System**
- - - - Proposed Trail Extension

- Secondary Transit Corridor Service*
- Community Service*
- T Potential Transit Stop Location

* From Figure NOE4 - Transportation Plan - NOESP
 ** From Figure 1 - North Oakville Trails Plan

Digram Developments Oakville Inc.

PEDESTRIAN CIRCULATION / TRANSIT FACILITY PLAN

SCALE 1:1500

March 14, 2022

S:\Korsiak & Company\DIGRAM\Oakville\3380 Sixth Line\Pedestrian Circulation\2022-03\Digram Sixth Line - Pedestrian Circulation - Mar 14 22_kc.dwg

KORSIAK Urban Planning

206-277 Lakeshore Road East
 Oakville, Ontario L6J 1H9
 T: 905-257-0227
 info@korsiak.com

