



**GENERAL NOTES**


- VERIFY ALL DIMENSIONS.
- DO NOT SCALE DRAWINGS.
- REPORT ANY DISCREPANCIES, DISCOVERED ERRORS, OR OMISSIONS TO THE LANDSCAPE ARCHITECT BEFORE PROCEEDING.
- IT IS ADVISED THAT CONTRACTORS CONTACT THE LANDSCAPE ARCHITECT PRIOR TO CONSTRUCTION TO ENSURE THE USE OF THE LATEST REVISED DRAWINGS.
- DRAWINGS AND SPECIFICATIONS ARE THE PROPERTY OF THE LANDSCAPE ARCHITECT.

**LEGEND**

- DECIDUOUS TREES
- CONIFEROUS TREES
- WOOD PRIVACY FENCE
- CHAIN LINK FENCE
- SOD AREA
- SEED AREA
- DECORATIVE PAVING
- ARMOURSTONE

2.	JUNE 23 2023	ISSUED FOR DRAFT PLAN SUBMISSION	L.A.B.
1.	NOV. 19 2021	ISSUED FOR DRAFT PLAN SUBMISSION	L.A.B.
No.	DATE.	REVISION.	BY.

It is the responsibility of the Contractor and/or Owner to ensure that the drawings with the latest revisions are used for construction.

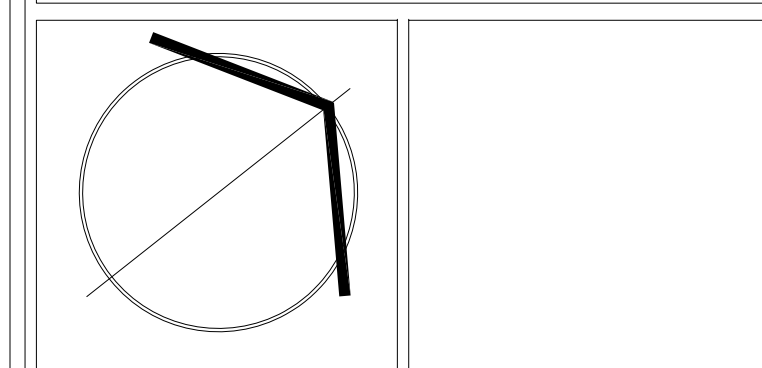

**SBK** 5770 HURONTARIO STREET, SUITE 320  
MISSISSAUGA, ONTARIO, L5R 3G5  
T: 416.695.4949 F: 905.712.3101  
WWW.STRYBOS.COM

**STRYBOS BARRON KING**  
LANDSCAPE ARCHITECTURE

PROJECT:  
**PROPOSED RESIDENTIAL SUBDIVISION**  
SHERBORNE LODGE DEVELOPMENTS  
S/E OF BURNHAMTHORPE ROAD & NEYAGAWA BOULEVARD  
OAKVILLE, ONTARIO

DRAWING TITLE:  
**PARK FACILITY FIT PLAN**

SCALE: 1:200	PROJECT No. 21-5577
DATE: NOVEMBER 2021	
DRAWN BY: K.L.	DRAWING No. L100
CHECKED BY: L.A.B.	