
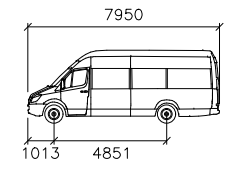


LAKESHORE ROAD WEST

(FORMERLY TRILLER STREET BY PLAN OF THE VILLAGE OF BRONTE BY W. 2000'S D.P.S.)  
 (BOUNDARY CONFIRMED BY BOUNDARIES ACT PLAN BA-148, REGISTERED PLAN M  
 (20.12m WIDE MUNICIPAL ROAD)

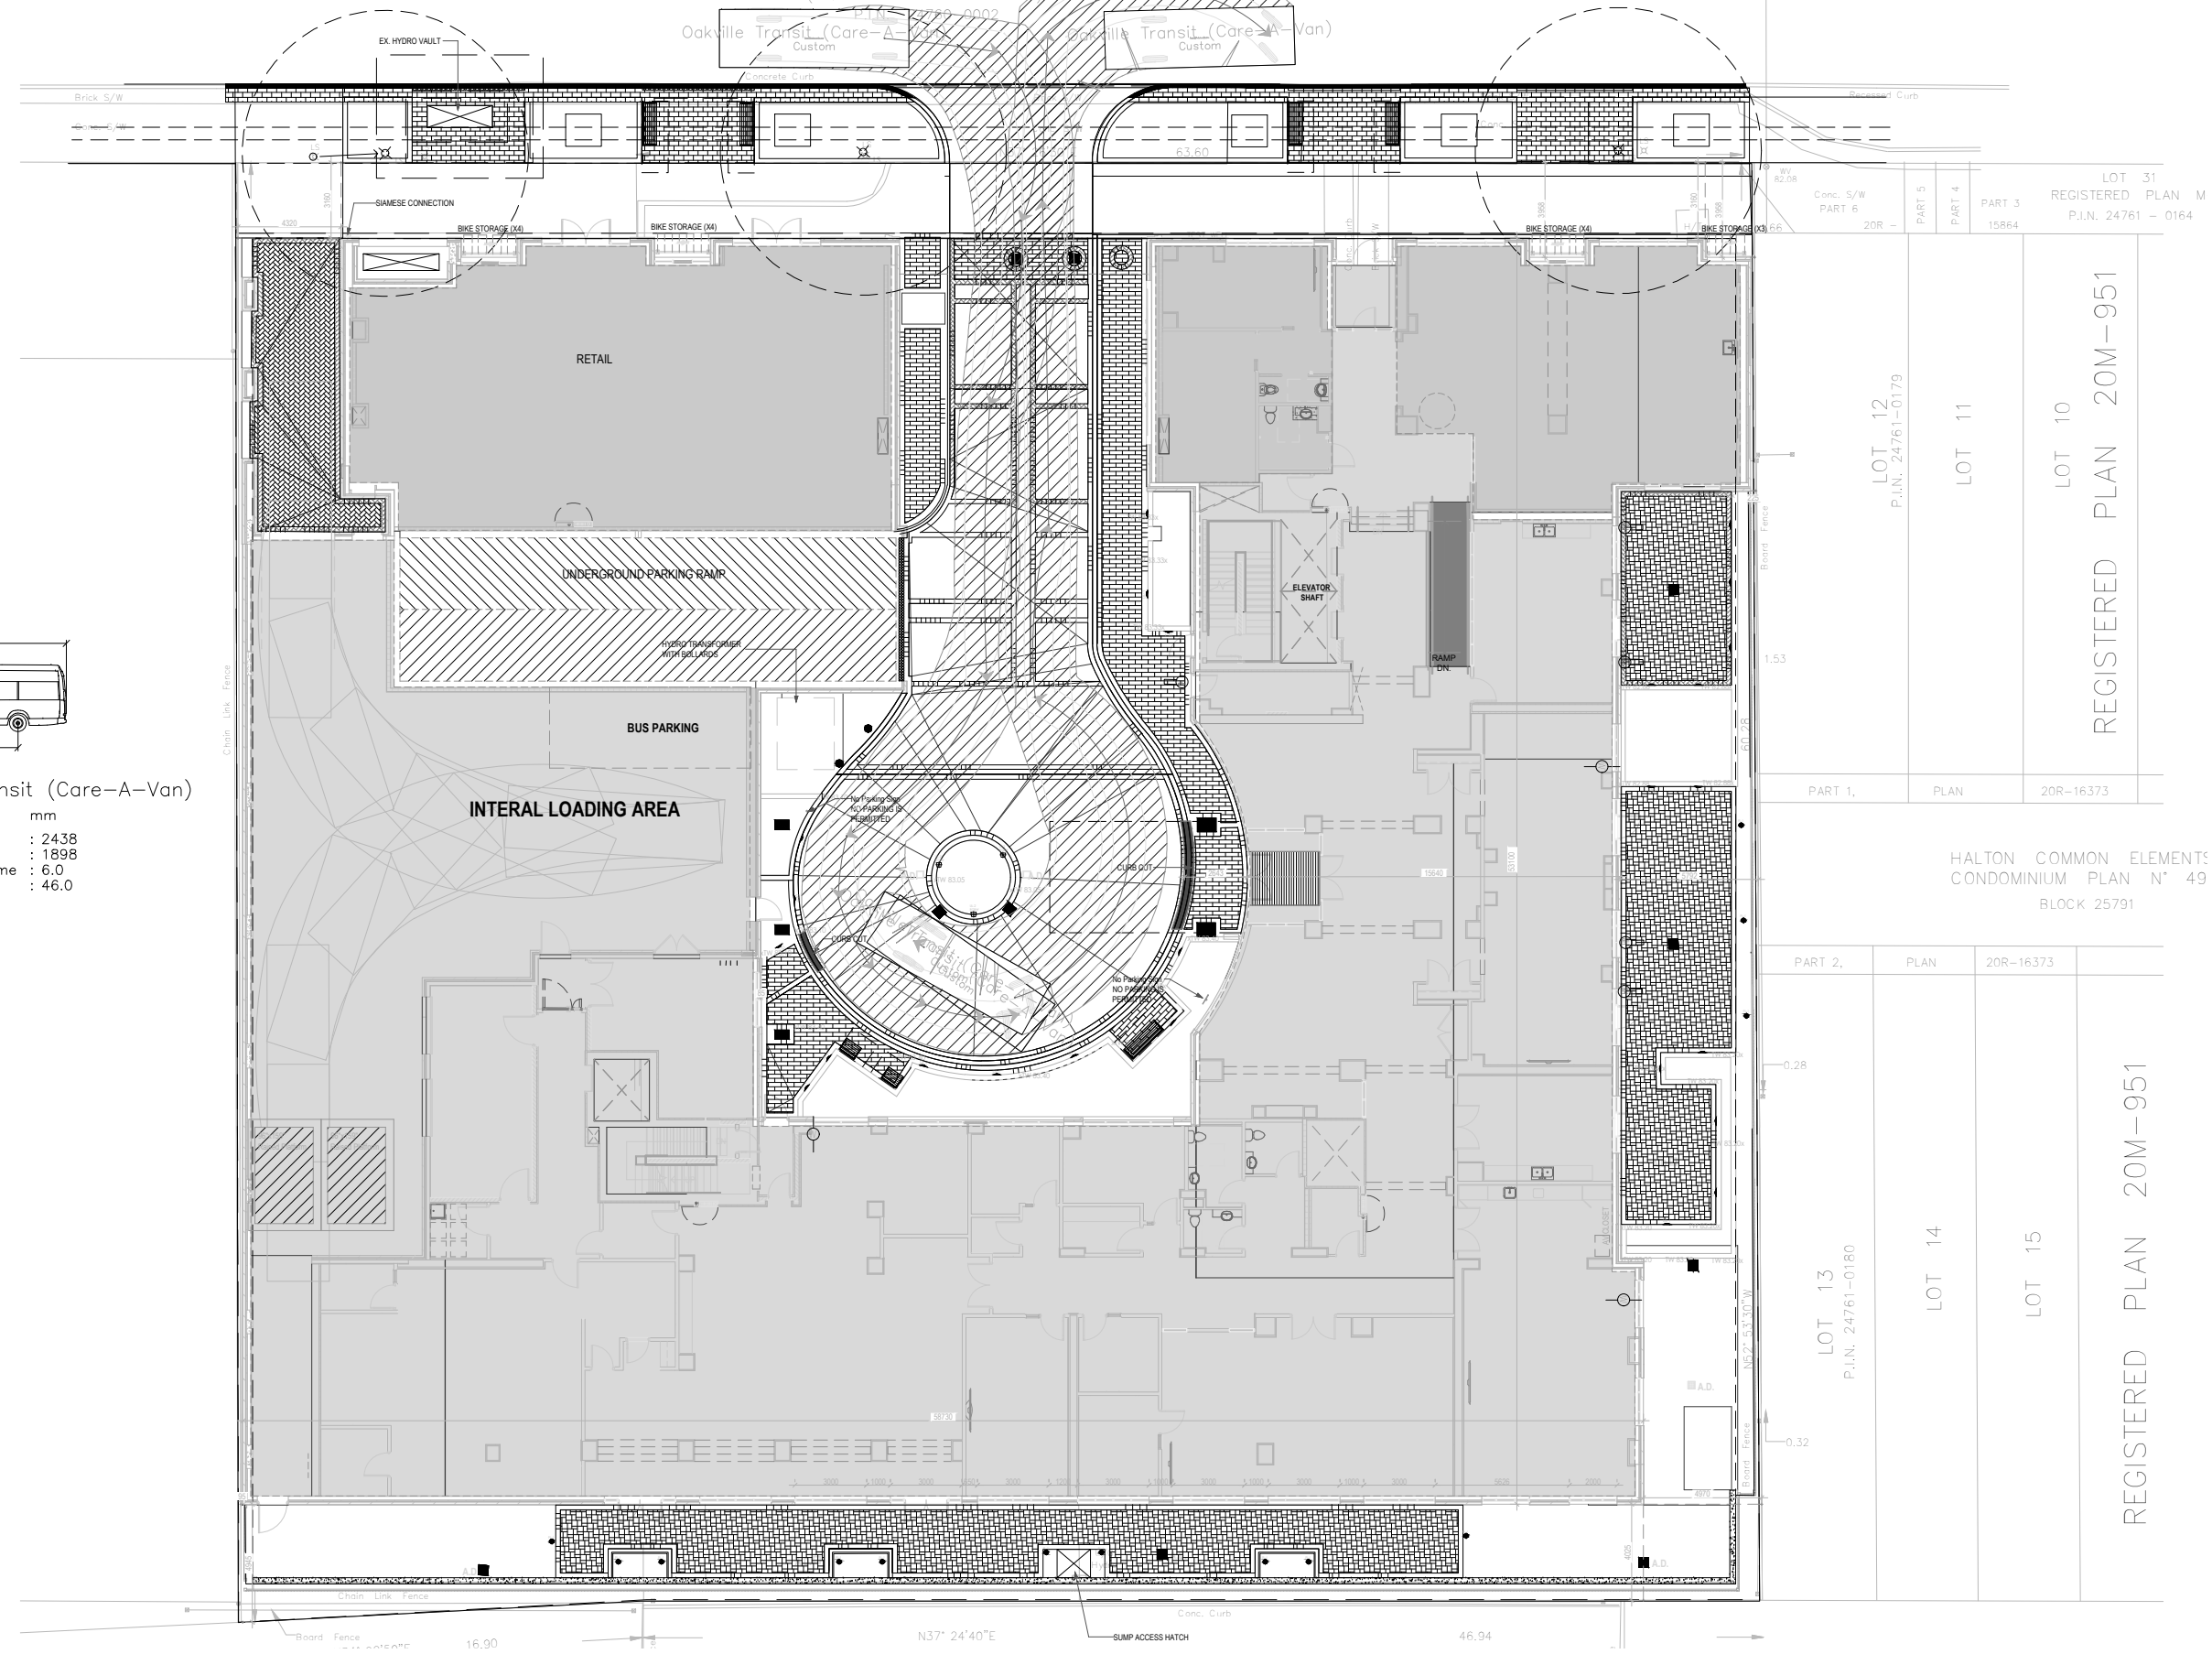

Oakville Transit (Care-A-Van)  
 Width : 2438 mm  
 Track : 1898 mm  
 Lock to Lock Time : 6.0  
 Steering Angle : 46.0

BENCHMARK

REVISIONS

NO.	REVISION	DATE	BY

STAMP

--	--	--

PROJECT NAME:  
 Retirement Residence  
 2380 Lakeshore Road West  
 Town of Oakville

DRAWING TITLE:  
 AutoTURN Analysis  
 P TAC-2017

DESIGN BY: K.A.	DATE: July 4, 2023
CHECKED BY: R.P.	PROJECT NO. NT-18-054
DRAWN BY: K.A.	DRAWING NO. Figure 1
SCALE: NTS	