

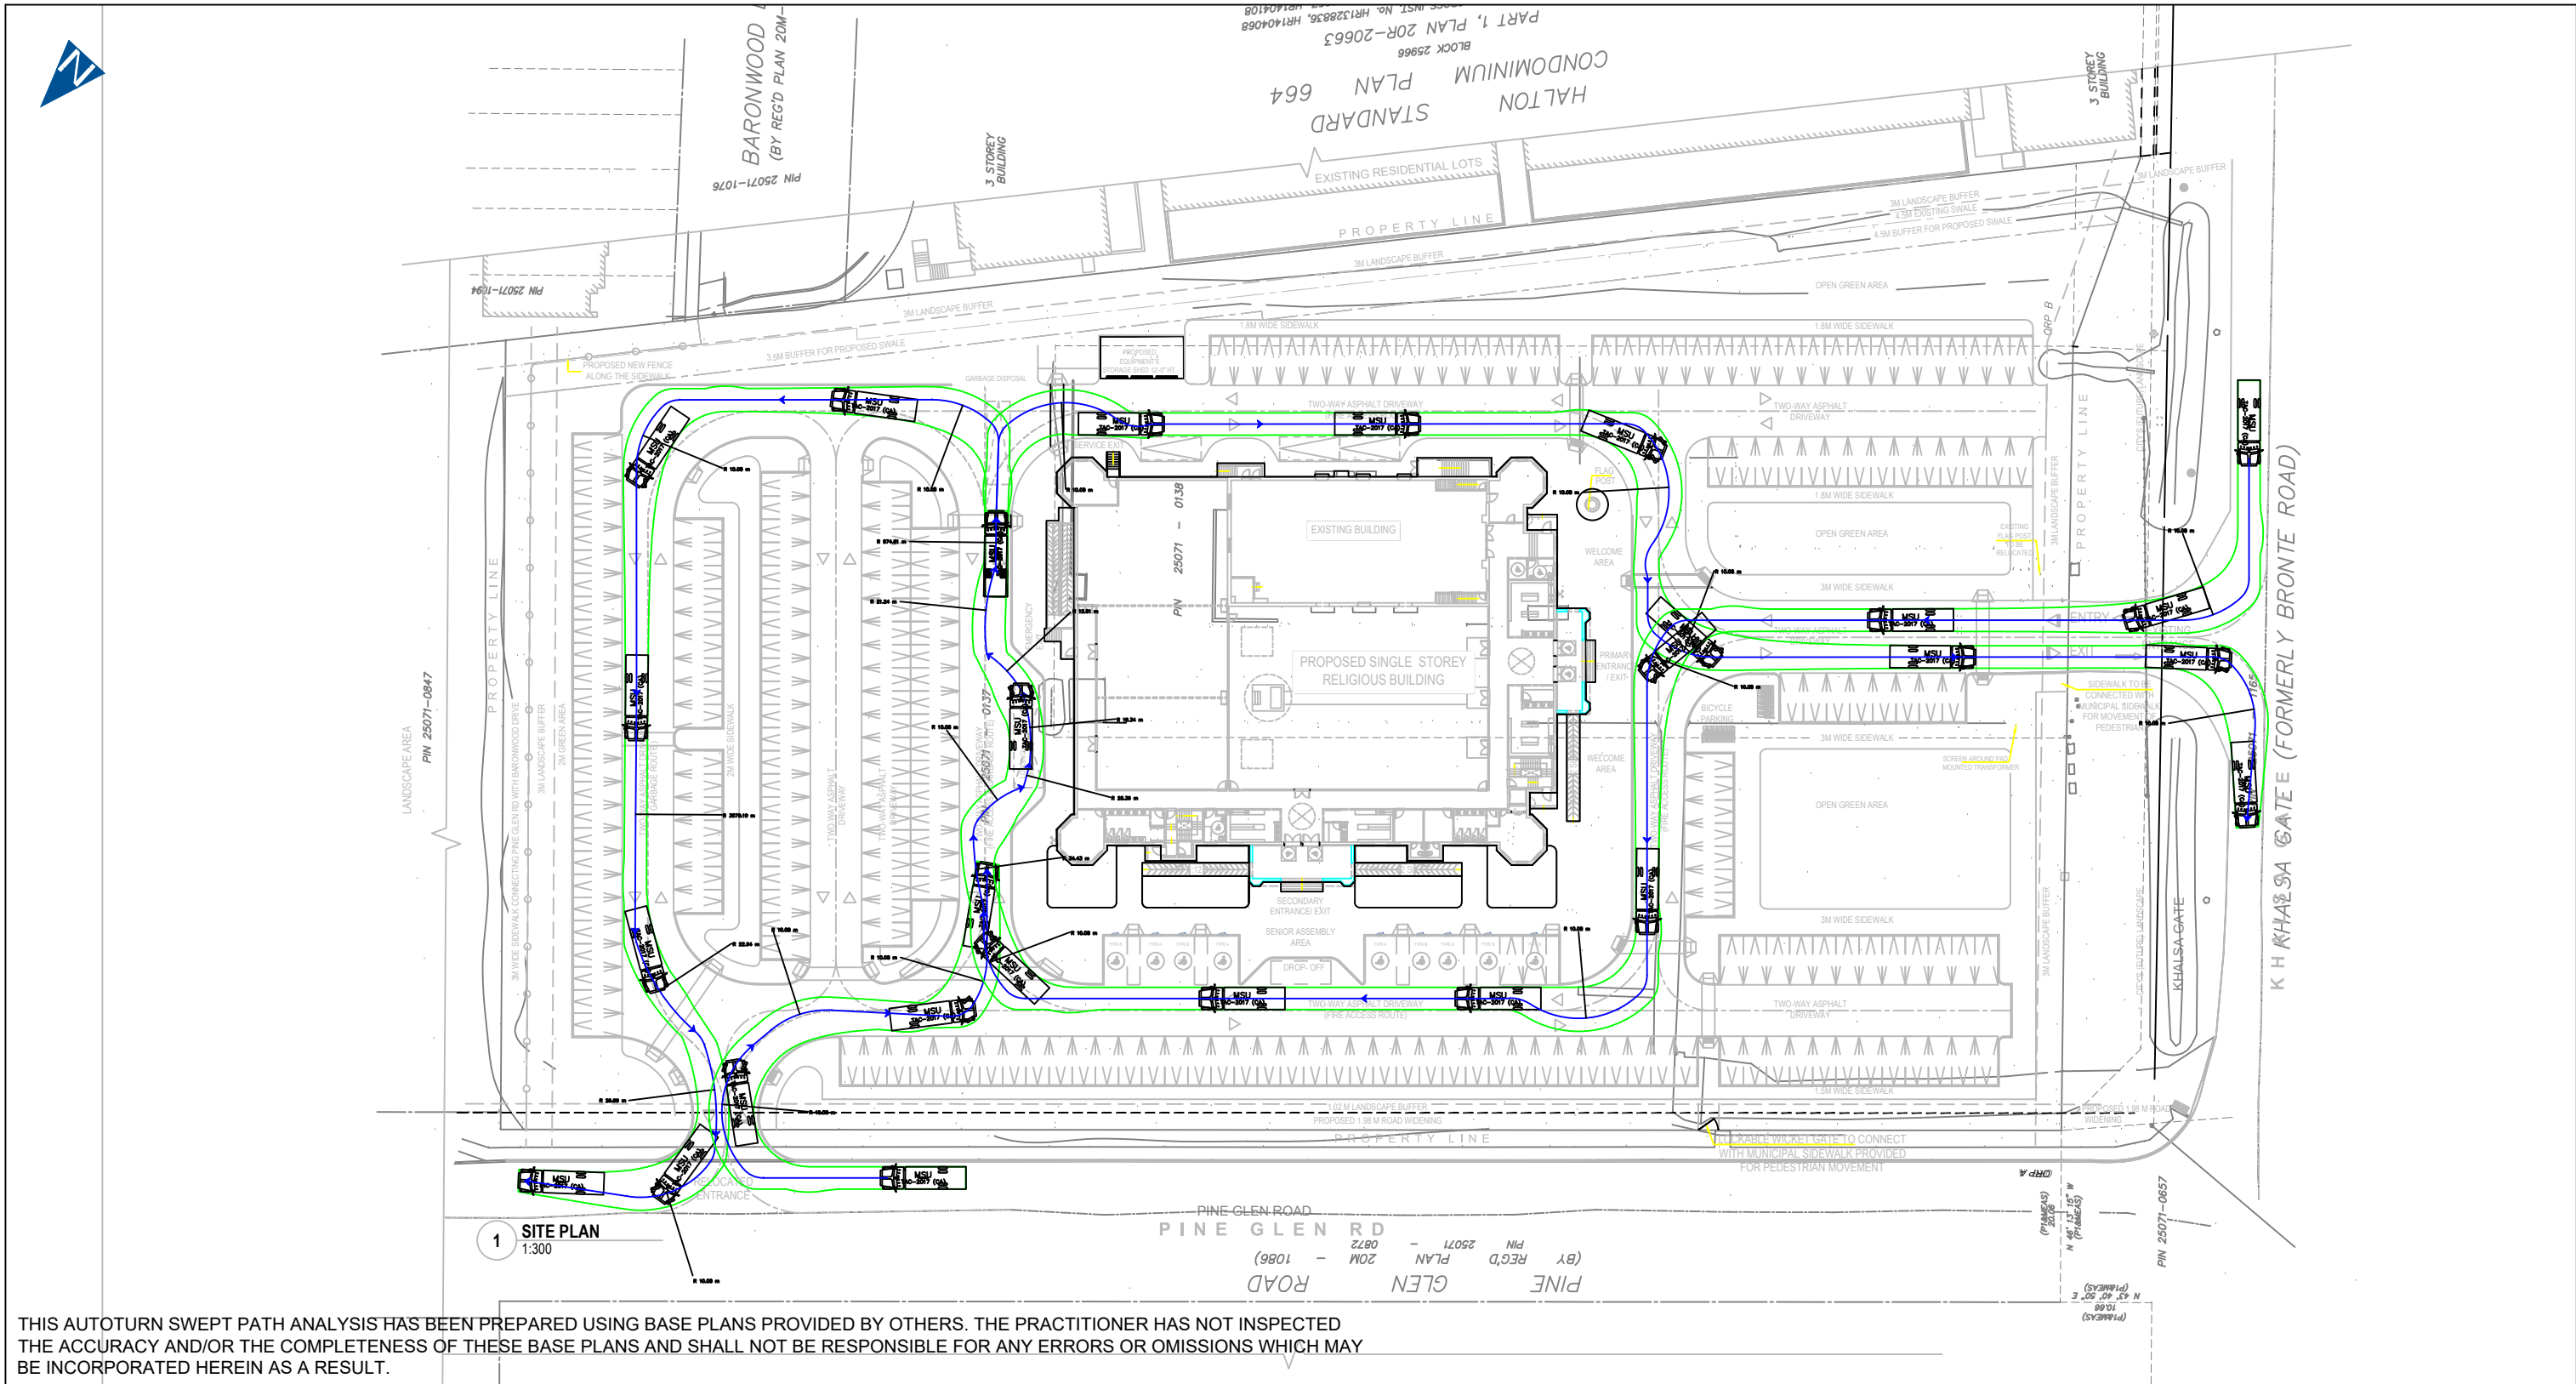


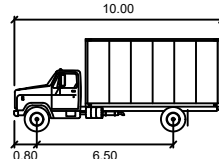



THIS AUTOTURN SWEEP PATH ANALYSIS HAS BEEN PREPARED USING BASE PLANS PROVIDED BY OTHERS. THE PRACTITIONER HAS NOT INSPECTED THE ACCURACY AND/OR THE COMPLETENESS OF THESE BASE PLANS AND SHALL NOT BE RESPONSIBLE FOR ANY ERRORS OR OMISSIONS WHICH MAY BE INCORPORATED HEREIN AS A RESULT.

				DESIGN VEHICLE:  MSU
--	--	--	--	--

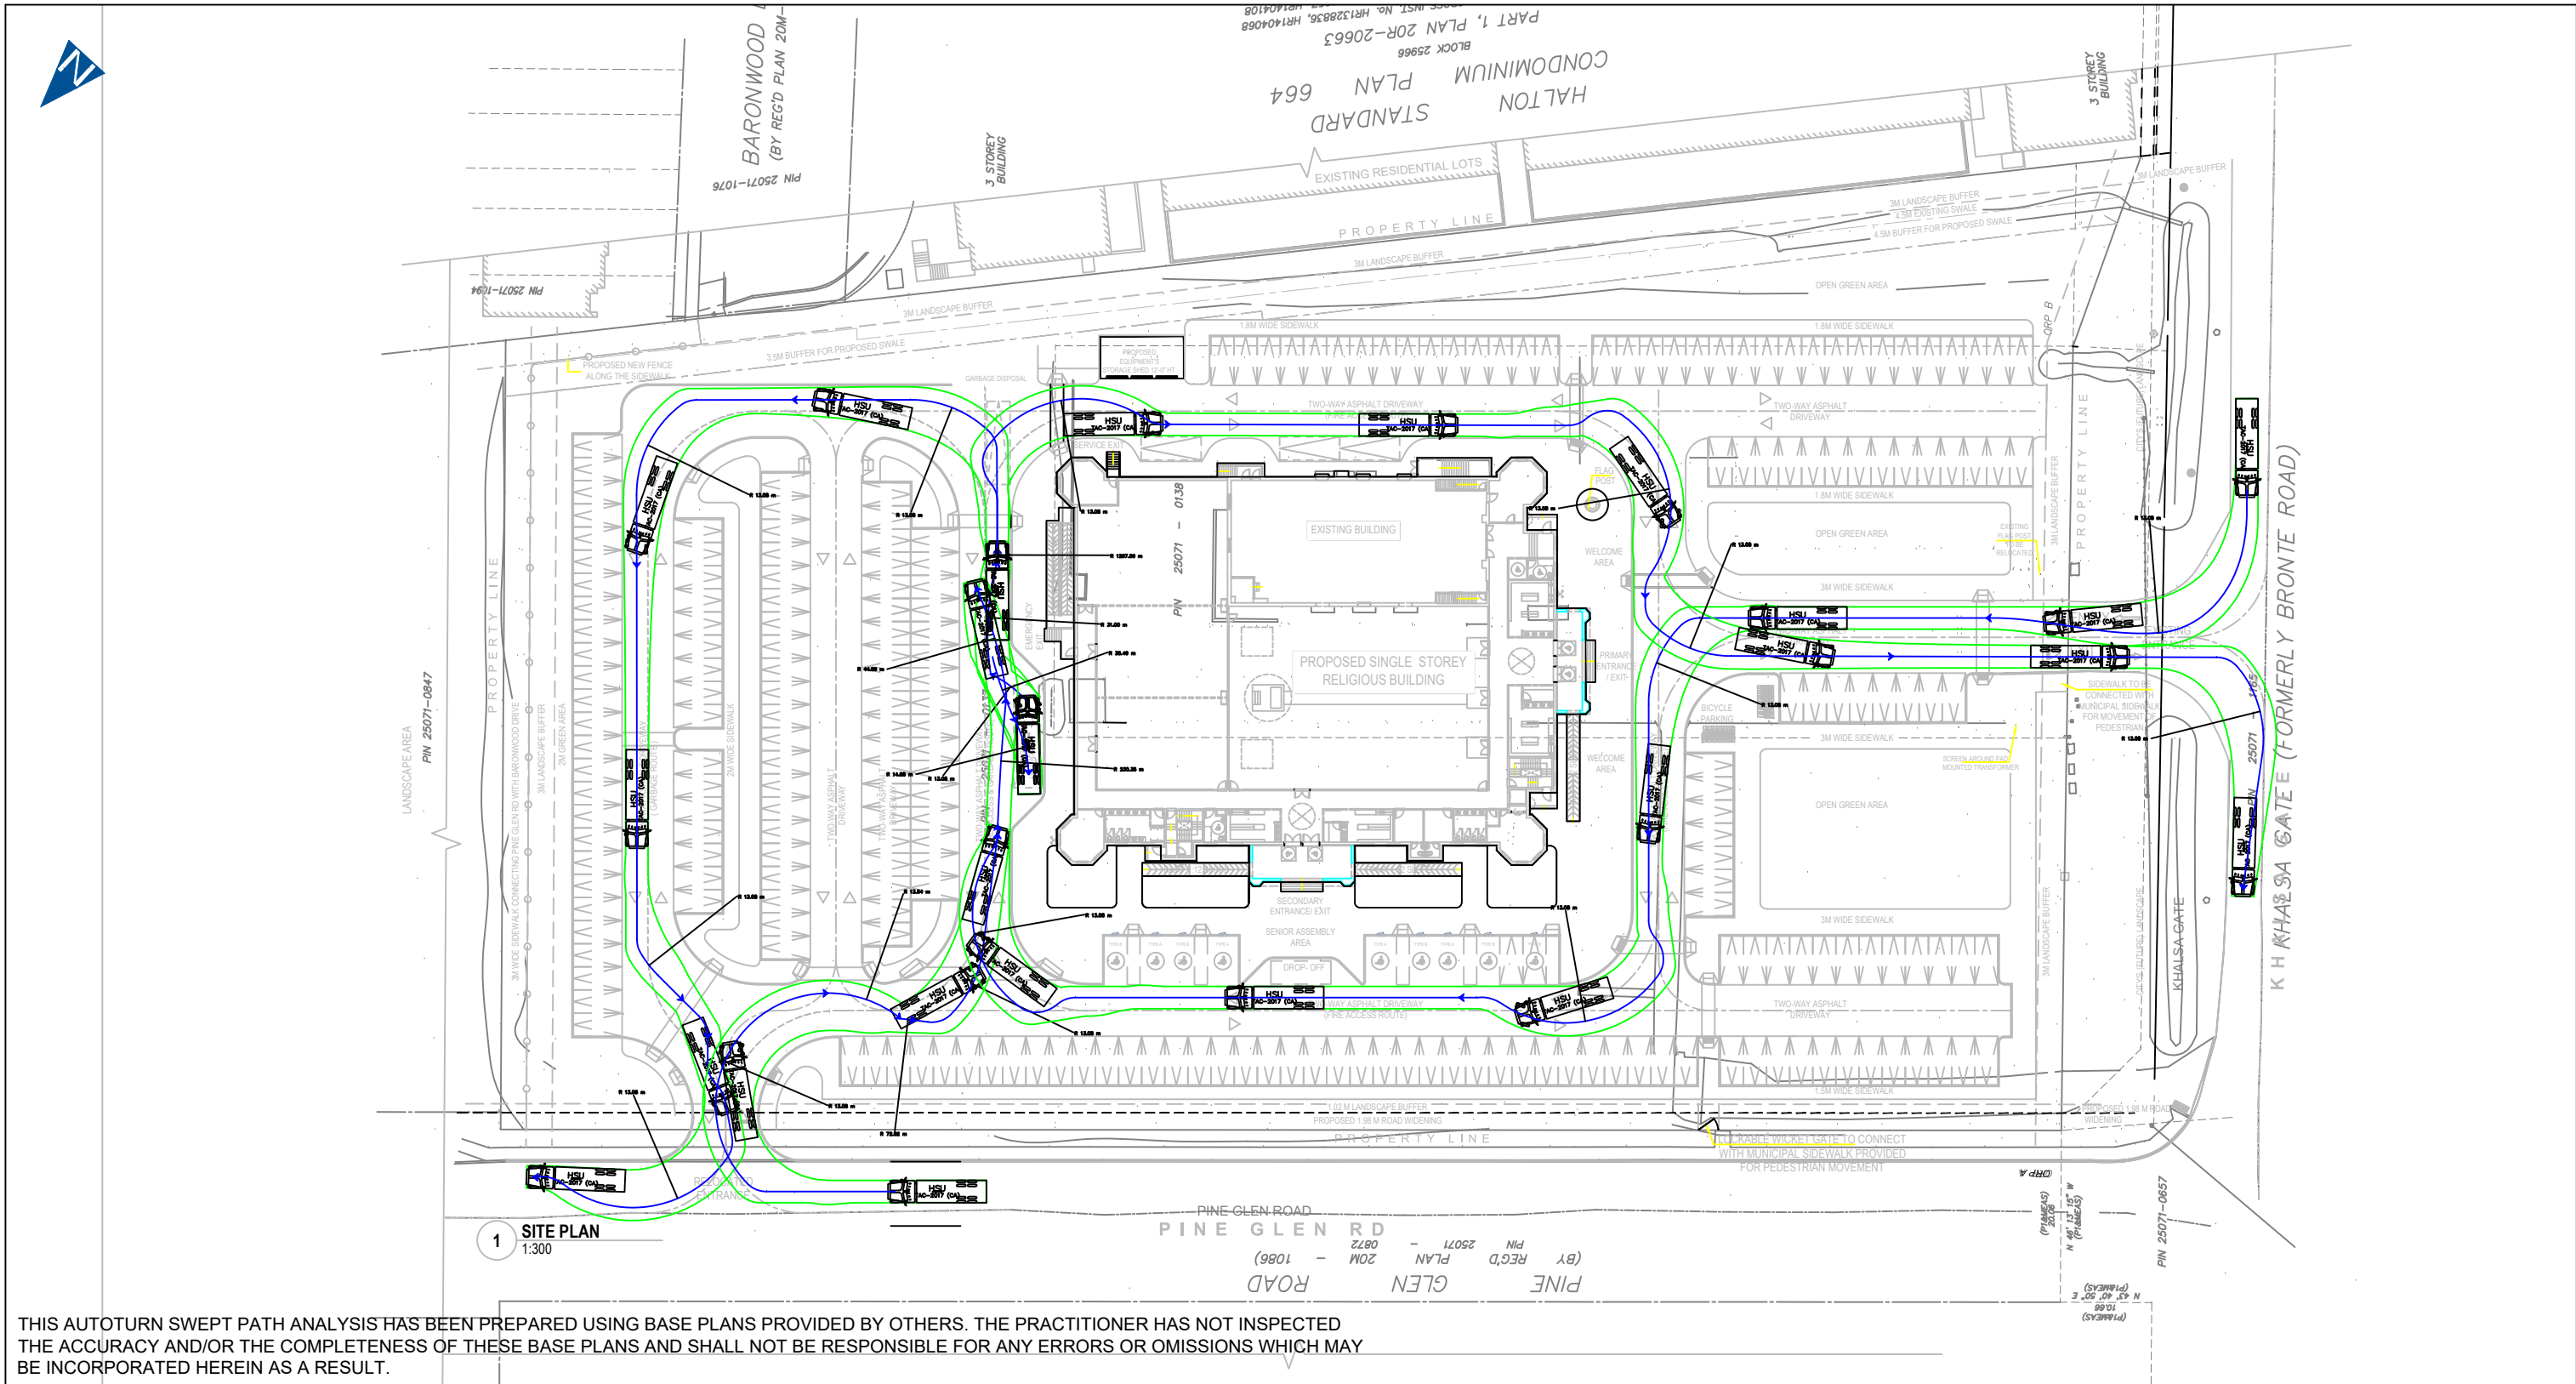



THIS AUTOTURN SWEEP PATH ANALYSIS HAS BEEN PREPARED USING BASE PLANS PROVIDED BY OTHERS. THE PRACTITIONER HAS NOT INSPECTED THE ACCURACY AND/OR THE COMPLETENESS OF THESE BASE PLANS AND SHALL NOT BE RESPONSIBLE FOR ANY ERRORS OR OMISSIONS WHICH MAY BE INCORPORATED HEREIN AS A RESULT.

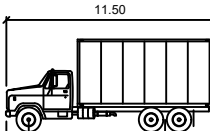				DESIGN VEHICLE:  HSU meters Width : 2.60 Track : 2.60 Lock to Lock Time : 6.0 Steering Angle : 40.0	AUTOTURN ASSESSMENT 2403 KHALSA GATE OAKVILLE, ON				
						PROJECT NO.: 240110	DATE: JUNE 2025	SCALE: 1:750	DRAWING NO.: 02
					DRAWN: CC	DESIGN: CC	CHECK: SC		
NO.	DATE	INITIAL	REVISION DETAIL						

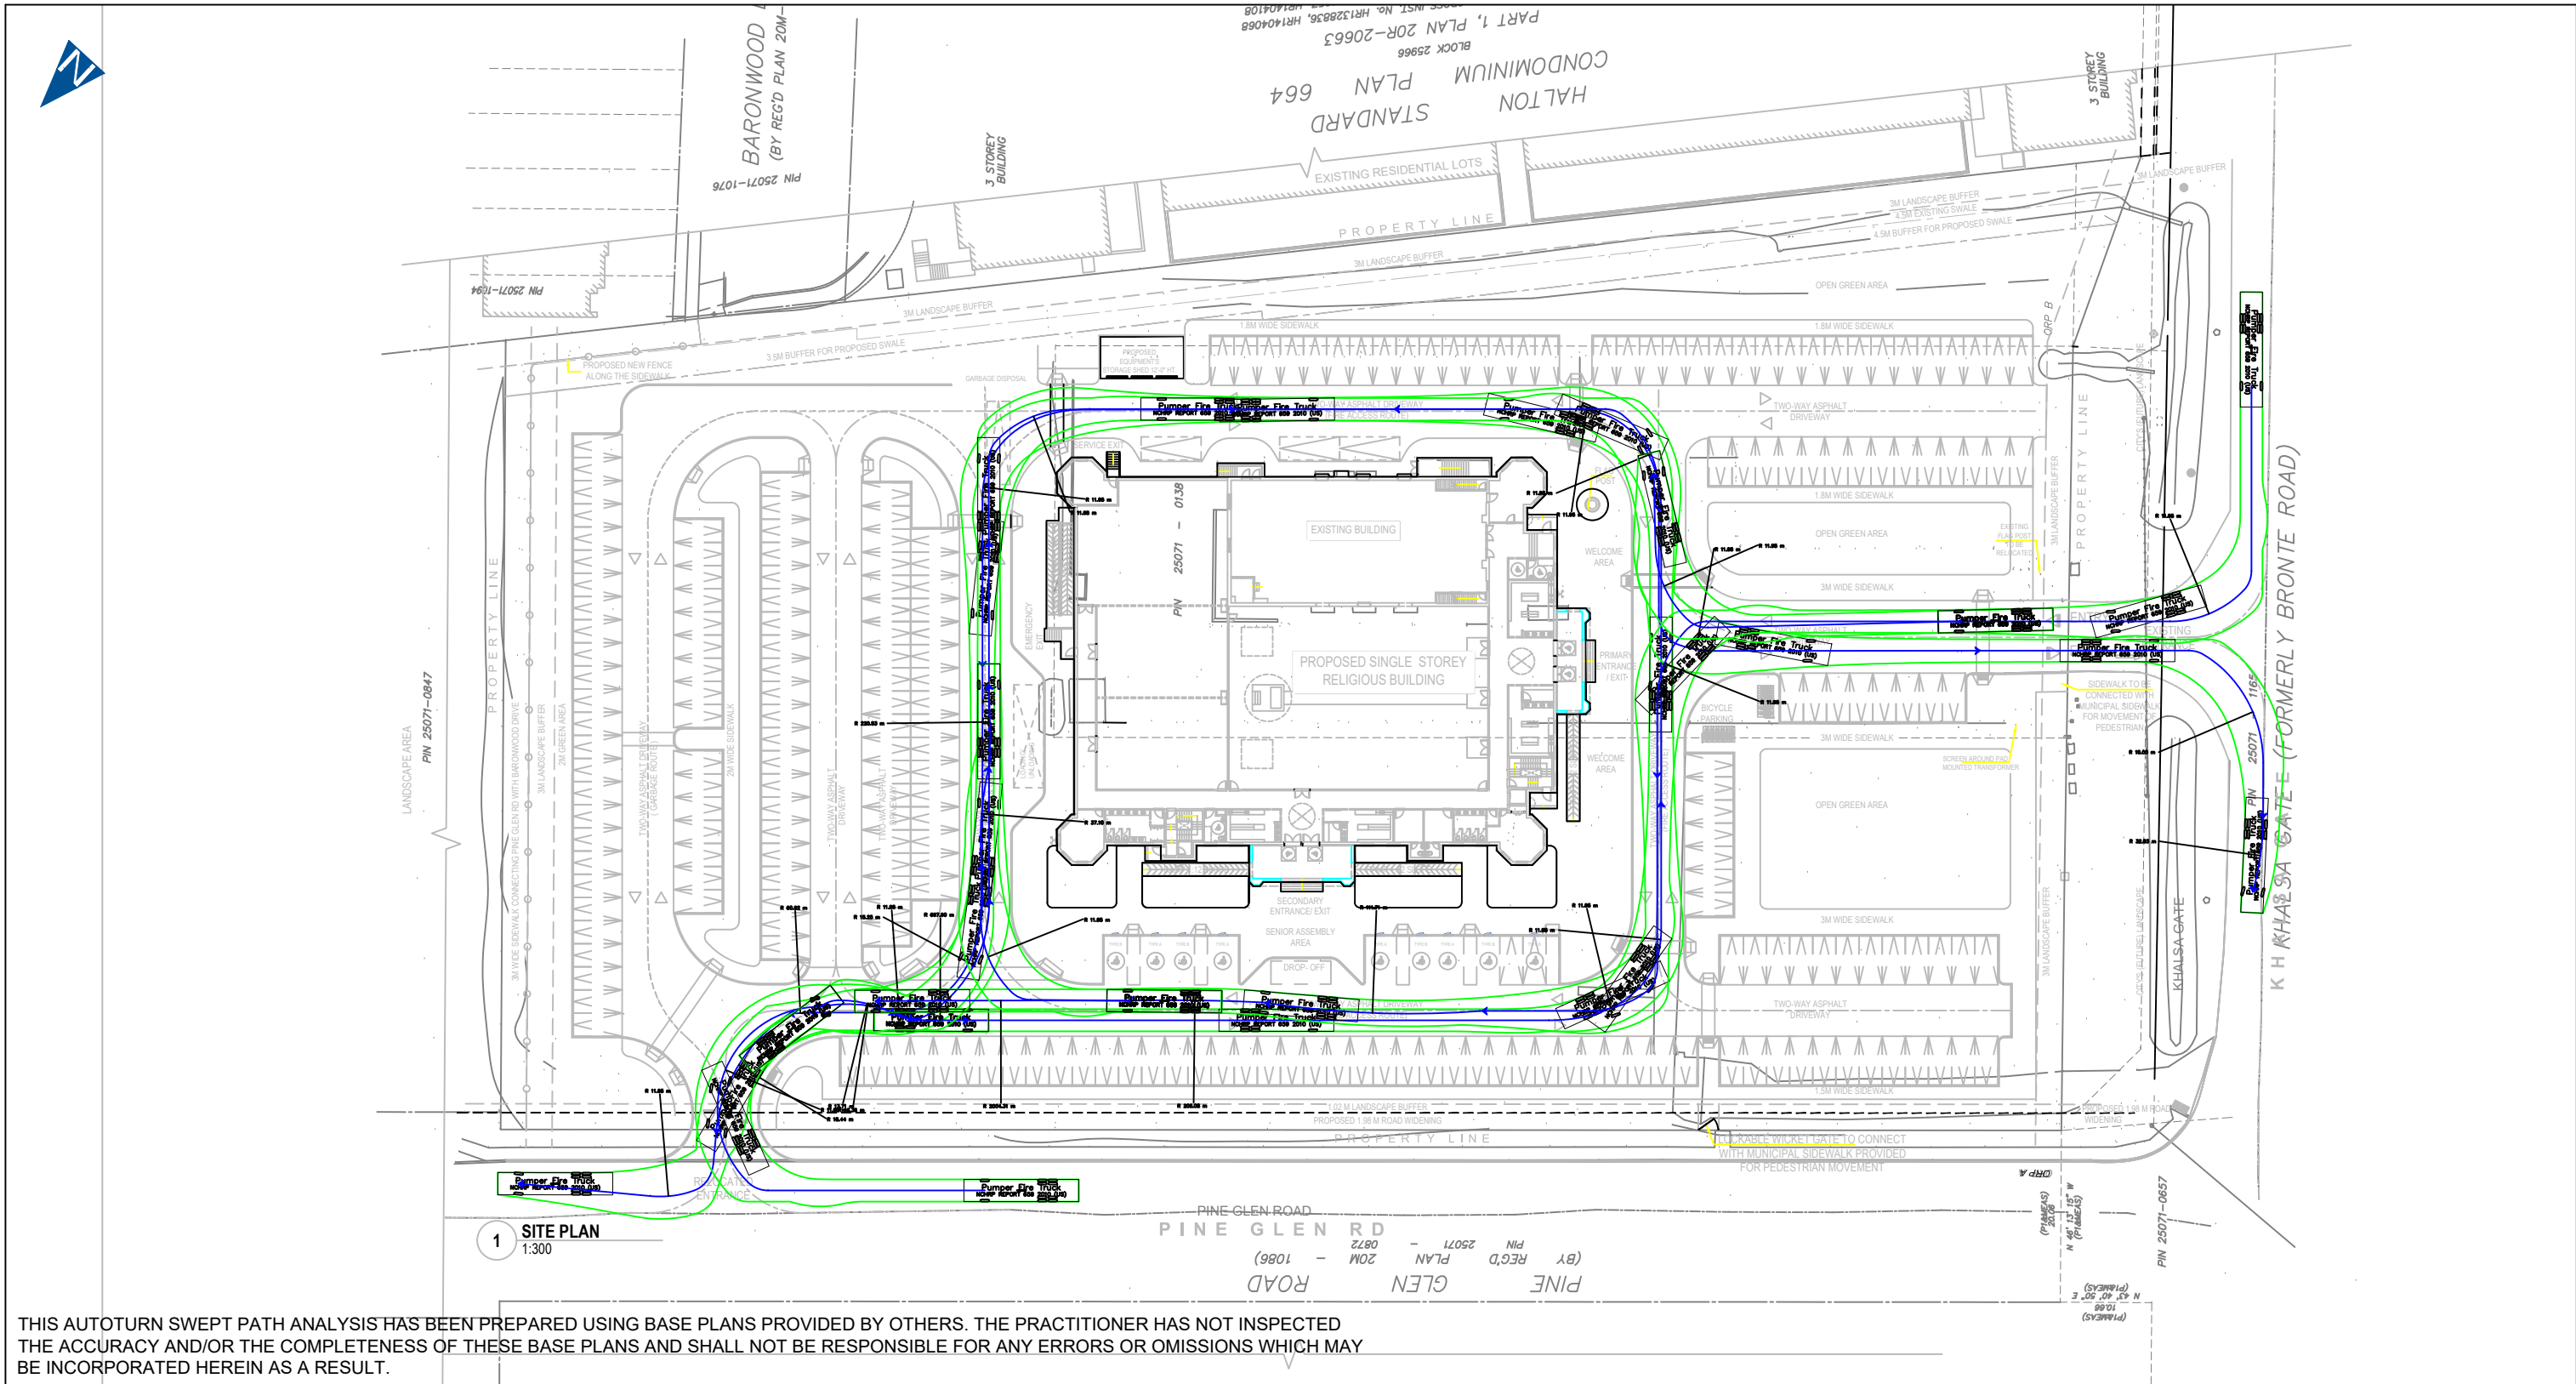


THIS AUTOTURN SWEEP PATH ANALYSIS HAS BEEN PREPARED USING BASE PLANS PROVIDED BY OTHERS. THE PRACTITIONER HAS NOT INSPECTED THE ACCURACY AND/OR THE COMPLETENESS OF THESE BASE PLANS AND SHALL NOT BE RESPONSIBLE FOR ANY ERRORS OR OMISSIONS WHICH MAY BE INCORPORATED HEREIN AS A RESULT.

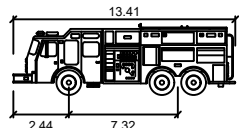				DESIGN VEHICLE:	AUTOTURN ASSESSMENT 2403 KHALSA GATE OAKVILLE, ON				
						PROJECT NO.: 240110	DATE: JUNE 2025	SCALE: 1:750	DRAWING NO.: 04
				Pumper Fire Truck		DRAWN: CC	DESIGN: CC	CHECK: SC	
NO.	DATE	INITIAL	REVISION DETAIL	Width : 2.59 Track : 2.59 Lock to Lock Time : 6.0 Steering Angle : 37.8					

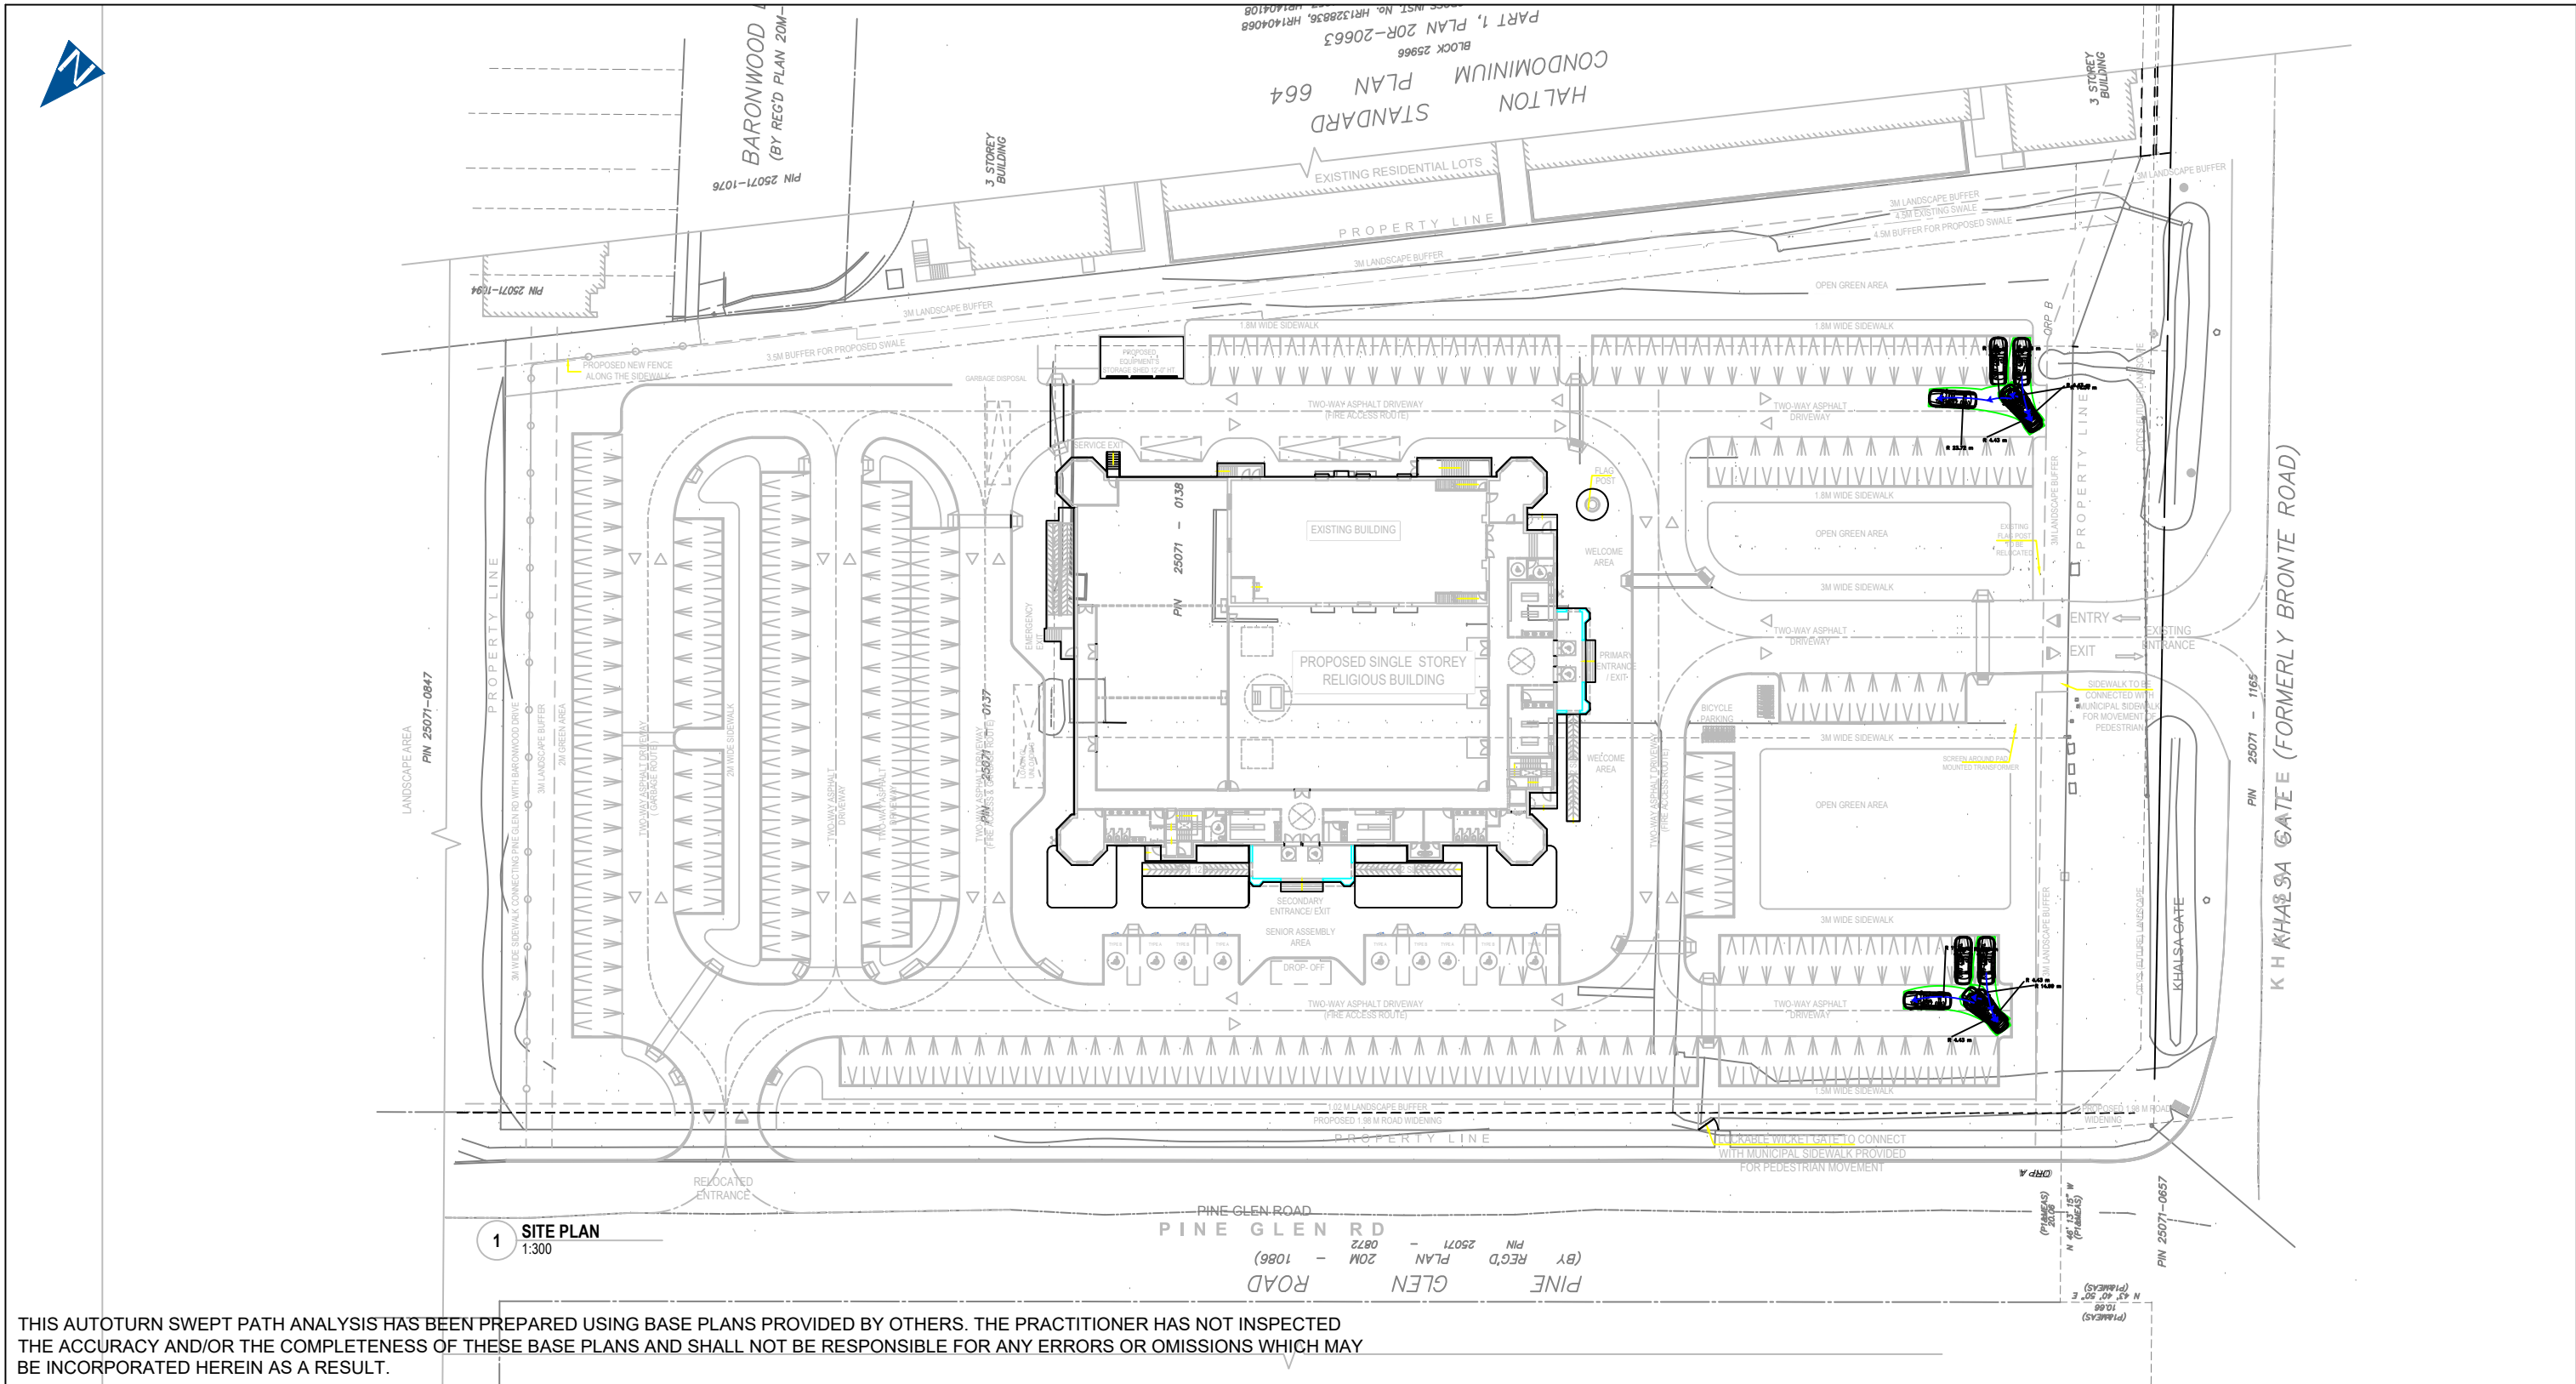

THIS AUTOTURN SWEEP PATH ANALYSIS HAS BEEN PREPARED USING BASE PLANS PROVIDED BY OTHERS. THE PRACTITIONER HAS NOT INSPECTED THE ACCURACY AND/OR THE COMPLETENESS OF THESE BASE PLANS AND SHALL NOT BE RESPONSIBLE FOR ANY ERRORS OR OMISSIONS WHICH MAY BE INCORPORATED HEREIN AS A RESULT.

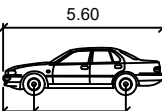				DESIGN VEHICLE:  P Width : 2.00 Track : 2.00 Lock to Lock Time : 6.0 Steering Angle : 35.9 meters	AUTOTURN ASSESSMENT 2403 KHALSA GATE OAKVILLE, ON					
NO.	DATE	INITIAL	REVISION DETAIL			PROJECT NO.: 240110	DATE: JUNE 2025	SCALE: 1:750	DRAWING NO.: 05	
						DRAWN: CC	DESIGN: CC	CHECK: SC		