



LEGEND


- 3740 NUMBER TREE TO BE PRESERVED
- PROPOSED LIGHT DUTY ASPHALT PAVING
- PROPOSED HEAVY DUTY ASPHALT PAVING
- PROPOSED HEAVY DUTY ASPHALT PAVING, DEVELOPER ITEM
- PROPOSED CONCRETE PAVING
- PROPOSED PATCHED COLOURED CONCRETE, ARTERIA BY LARFARGE, STANDARD EARTH TONE, OR APPROVED EQUAL
- PROPOSED PATCHED COLOURED CONCRETE, ARTERIA BY LARFARGE, ARIZONA TILE, OR APPROVED EQUAL
- PROPOSED FINISHED ELEVATION

BENCH MARK NOTE:
ELEVATIONS SHOWN ON THIS PLAN ARE RELATED TO GEODETIC DATUM AND ARE DERIVED FROM THE TOWN OF OAKVILLE BENCHMARK NO. 51, HAVING A PUBLISHED ELEVATION OF 155.82m.

No.	By	Date
1		
2		
3		
4		
5		
6		
7		
8		
9		
10		

Revisions
This drawing is not to be used for construction unless signed by the Landscape Architect.
Approved by: _____ Date: _____


All drawings are the property of the consultant and may not be used or reproduced without permission. The contractor shall check and verify all dimensions on site. This drawing must not be scaled.

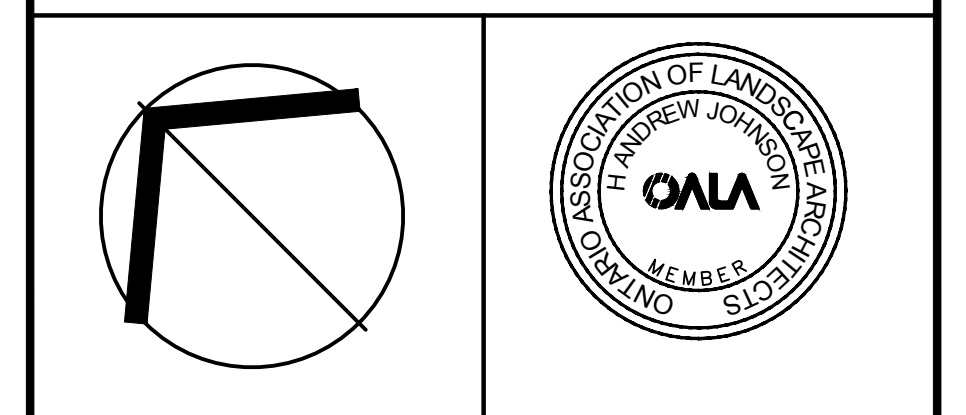

COSBURN GIBERSON LANDSCAPE ARCHITECTS 30 Centurian Drive, Suite 210, Markham, Ontario L3R 8R8 Telephone 905-475-0788 Fax 905-475-9000 info@cgla.ca	
Client: BRONTE GREEN CORPORATION	
Town of OAKVILLE	
Title: NEIGHBOURHOOD PARK BLK 477 LAYOUT PLAN	
Drawn: SF	Scale: 1:300
Checked: ML	Date: DEC. 7, 2018
Approved: SF	Project No: 2344
Drawn File: 2344-NP	Drawing No: NP1

KEY TOTAL BOTANICAL NAME	COMMON NAME	HEIGHT (mm)	SPREAD (mm)	CALIPER (mm)	COND.	SPACING (mm)
DECIDUOUS TREES						
As 2	ACER SACCHARUM	3000	60mm	WD.	SPRING DUB ONLY	
AsB II	FRAXINUS GARRICA TRUTTI	3000	60mm	WD.		
Al 3	ALEXANDER LAEVIS	3000	60mm	WD.		
Ga 7	CATALPA SPECIOSA	3000	60mm	WD.	SPRING DUB ONLY	
GrA 8	GRASSO PALMA MAYERI	3000	60mm	WD.		
Ll 4	LIRIODENDRON TULIPIFERA	3000	60mm	WD.	SPRING DUB ONLY	
PlA 19	PLATANUS X ACERIFOLIA QUATION	3000	60mm	WD.	SPRING DUB ONLY	
Pr 5	PRUNUS GALLERIANA CAPITA	3000	60mm	WD.		
Qm 5	QUERCUS MACROCARPA	3000	60mm	WD.	SPRING DUB ONLY	
Ta 5	TILIA AMERICANA	3000	60mm	WD.	SPRING DUB ONLY	
Uj 10	ULMUS DAVIDIANA VAR. JAPONICA 'ACGLADE'	3000	60mm	WD.		
CONIFEROUS TREES						
Pi 8	PICEA BLAUCA	1800		WD.		
Pi 20	PICEA MILLS WHITE SPRUCE	1800		WD.		
Pi 20	PICEA RAINIERI KOSTER	1800		WD.		
Pi 19	PINUS STROBUS	1800		WD.		
SHRUBS						
Dn 10	DELTOIDIA CRENATA NIKKO	1000	400	POTTED		1000
Dr 10	DIERILLA X KODAK GRANGE	900		POTTED		1000
Eg 7	EUNYMUS ALATUS COMPACTUS	400		POTTED		1000
Hd 12	HYDRANGEA MACROPHYLLA DOUBLE DELIGHTS WEDDING GOWN HYDRANGEA	400		POTTED		1000
Po 74	PHYSCARPUS OULIFOLIUS	500		POTTED		1000
GRASSES AND PERENNIALS						
Dc 30	DESCHAMPSIA CESPITOSA			1 GAL POT		600
Hps 22	HOSTA GOLD STANDARD			1 GAL POT		300
Mes 55	MISCANTHUS SENENSIS 'SILVERDEER'			1 GAL POT		300
Nig 90	NERITA FARGESII 'CAT'S MEOW'			1 GAL POT		300
Ris 28	RIPEROGIA FLUIDA VAR. SILLIMANTII			1 GAL POT		300
	LITTLE GOLDSTAR			1 GAL POT		300

NOTE: CONTRACTOR SHALL CONFIRM THAT ALL QUANTITIES SHOWN ON THE PLANT LIST CONFORM WITH THE PLANS. THE QUANTITIES SHOWN ON THE PLAN SUPERSEDE THE TOTALS OF THE LIST. REPORT ANY DISCREPANCIES TO THE LANDSCAPE ARCHITECT.

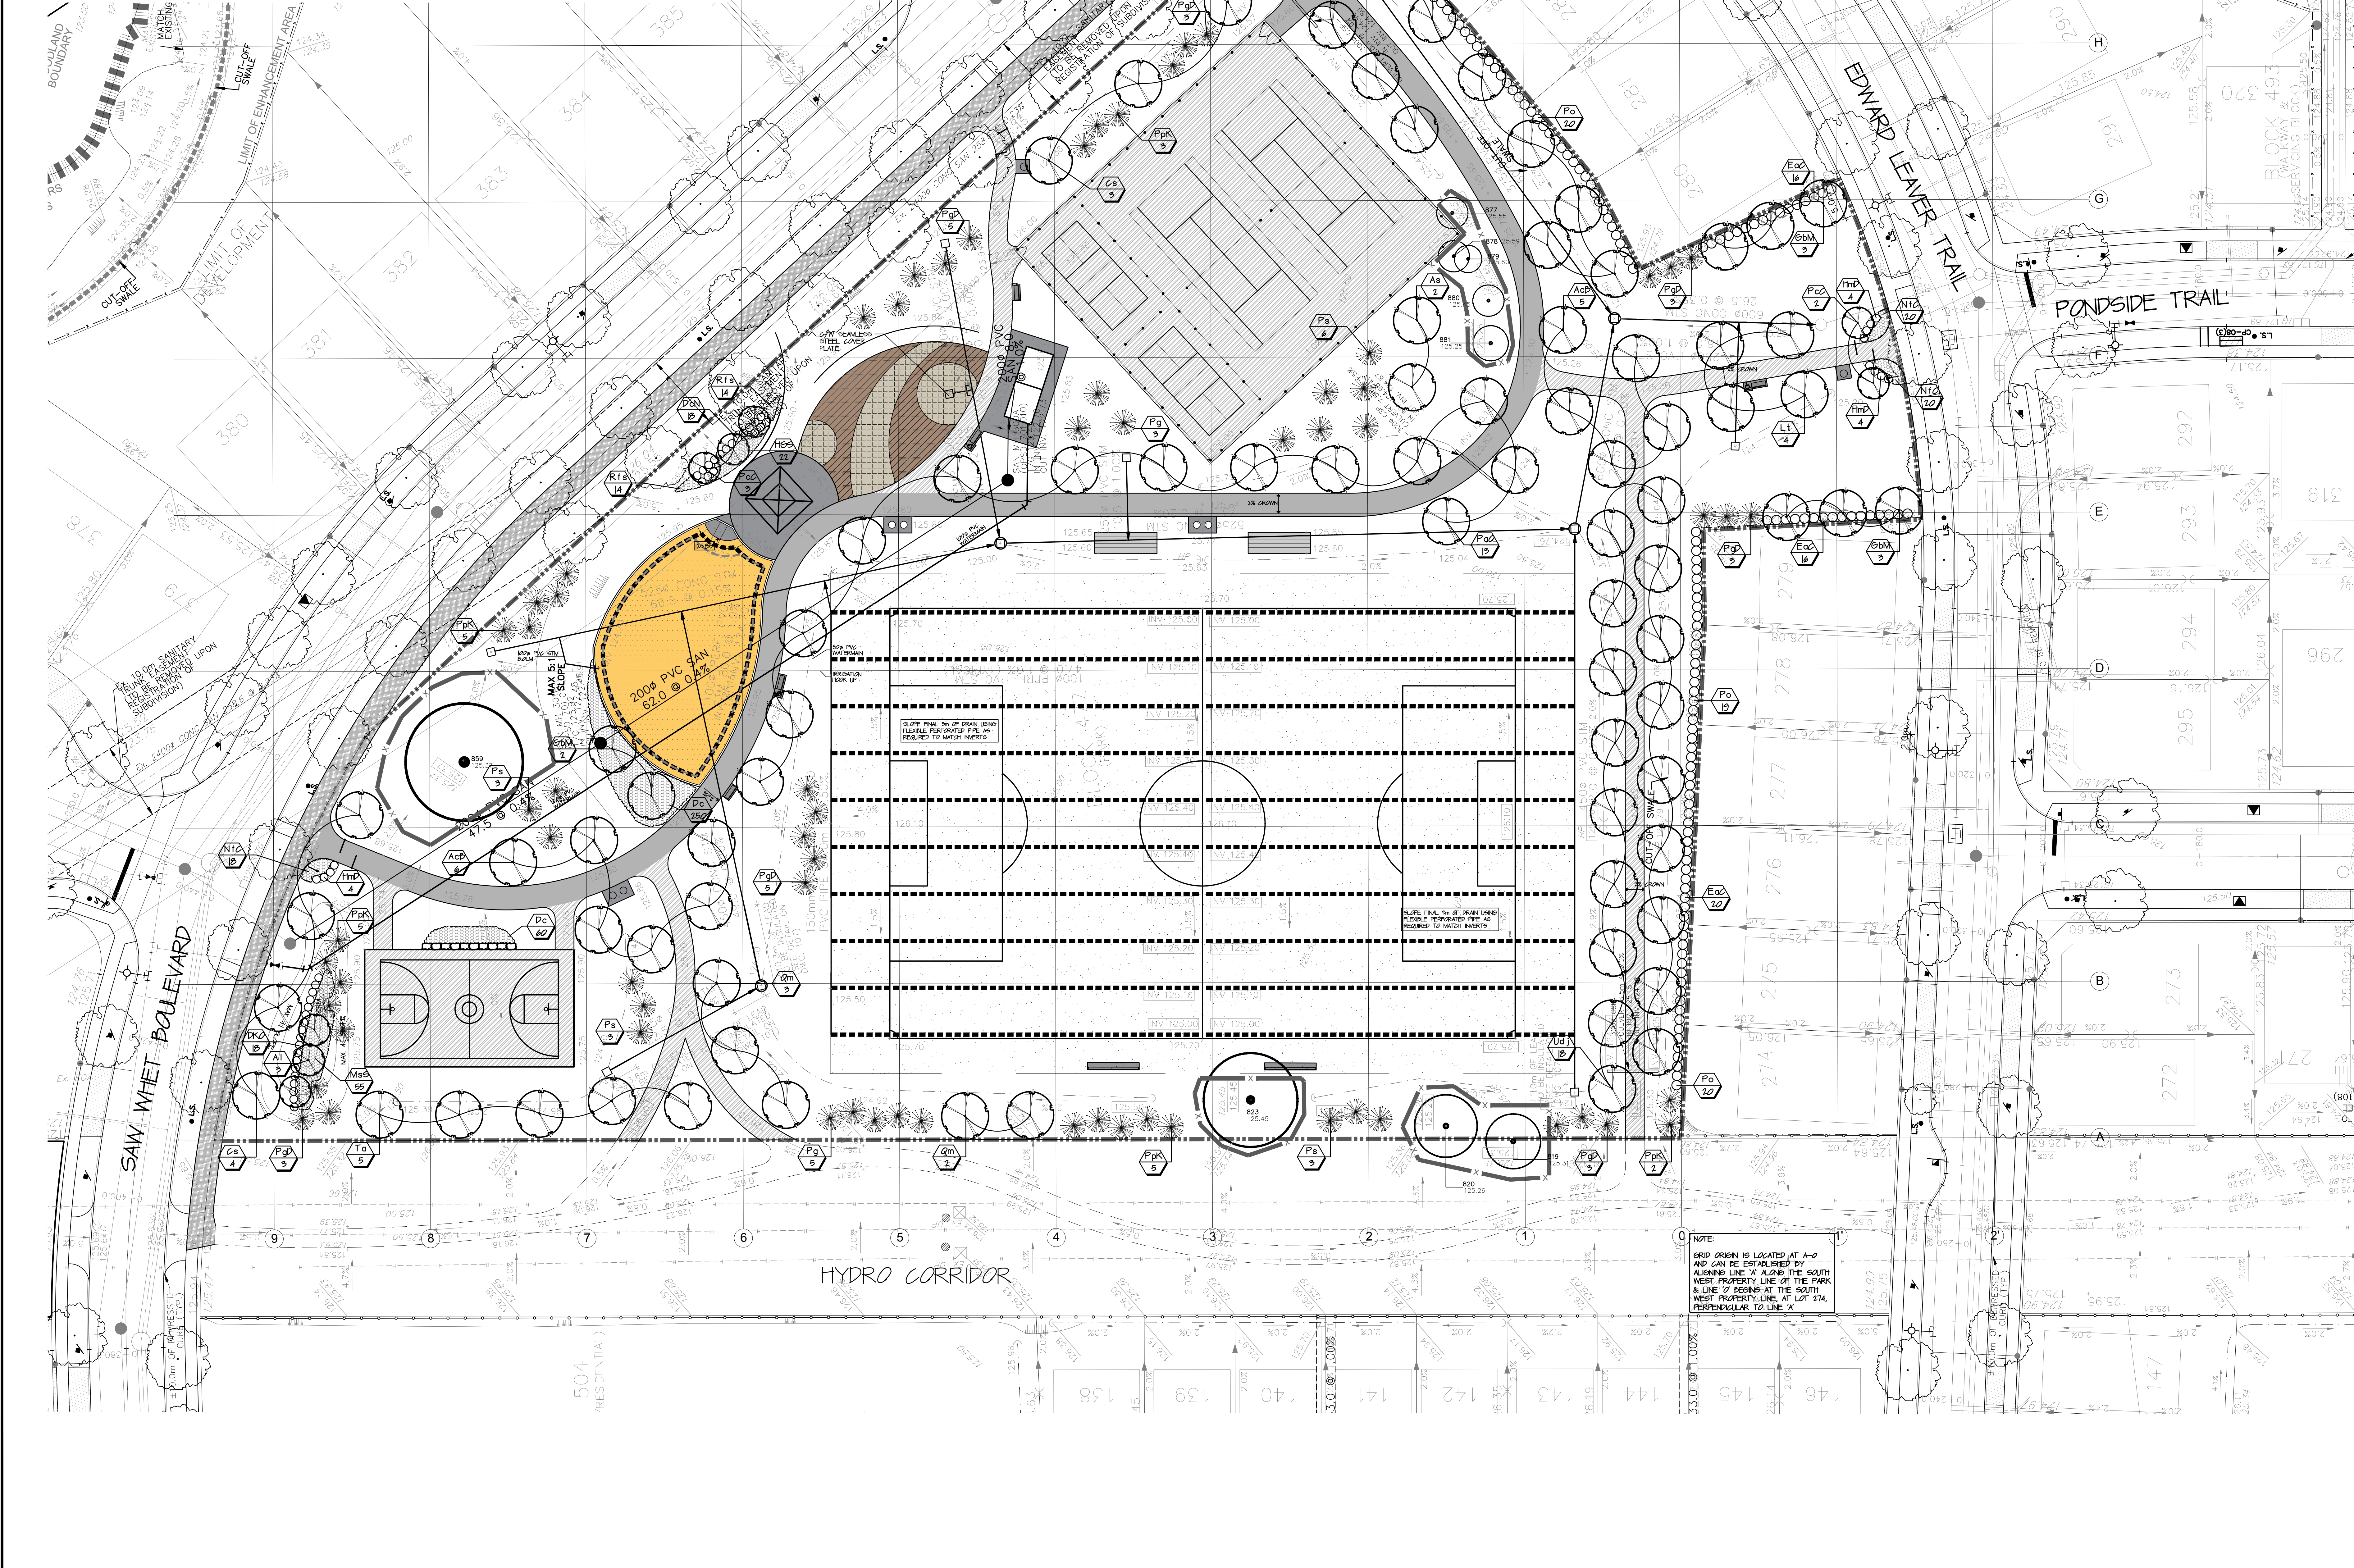

LEGEND	
	2016 NAME ELEVATION TREE TO BE PRESERVED
	PROPOSED LIGHT DUTY ASPHALT PAVING
	PROPOSED HEAVY DUTY ASPHALT PAVING
	PROPOSED HEAVY DUTY ASPHALT PAVING DEVELOPER ITEM
	PROPOSED CONCRETE PAVING
	PROPOSED BATCHED COLOURED CONCRETE
	PROPOSED BATCHED COLOURED CONCRETE
	PROPOSED FINISHED ELEVATION
	BULLEVAARD TREES, BY OTHERS
	PROPOSED DECIDUOUS TREE
	PROPOSED CONIFEROUS TREE
	PROPOSED SHRUBS

REVISIONS

No.	By	Date	Description
1	SF	SEP 20/18	ISSUED FOR TENDER
2	ML	JULY 17/19	ISSUED FOR TENDER
3	SF	MAY 17/19	ISSUED FOR REVIEW

APPROVED FOR CONSTRUCTION: _____ DATE: _____

APPROVED FOR TENDER: _____ DATE: _____

APPROVED FOR REVIEW: _____ DATE: _____

REVISIONS

This drawing is not to be used for construction unless signed by the Landscape Architect.

Approved by: _____ Date: _____

All drawings are the property of the consultant and may not be used or reproduced without permission. The contractor shall check and verify all dimensions on site. This drawing must not be scaled.

COSBURN GIBERSON LANDSCAPE ARCHITECTS

30 Centuria Drive, Suite 210, Markham, Ontario L3R 8R8
 Telephone 905-475-0788 Fax 905-475-9000 info@cgla.com

Client: **BRONTE GREEN CORPORATION**

Town of **OAKVILLE**

Title: **NEIGHBOURHOOD PARK BLK477 PLANTING PLAN**

Drawn: SF Scale: 1:300 Drawn File: 2344-NP

Checked: ML Date: DEC. 7, 2018 Drawing No. NP2

Approved: SF Project No. 2344