

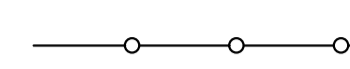
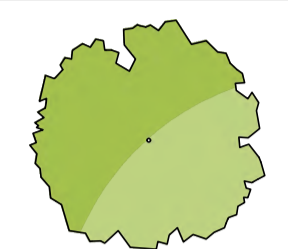


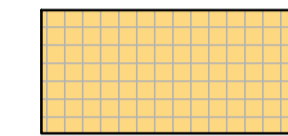

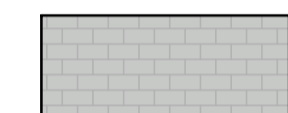



Contractor shall check all dimensions on the work and report any discrepancy to the Landscape Architect before proceeding. All drawings and specifications are the property of the Landscape Architect and must be returned at the completion of the work. This drawing is not to be used for construction until signed by the Landscape Architect.

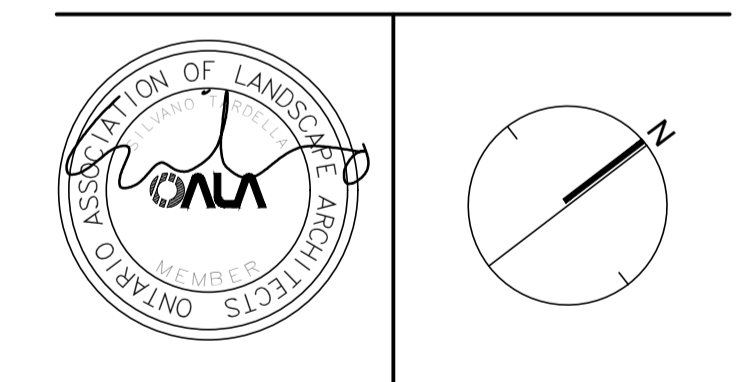
**LEGEND**

-  PROPERTY LINE
-  1.8m HT. WOOD PRIVACY FENCE
-  EXISTING WOOD FENCE
-  DECIDUOUS TREE
-  FLOWERING SHRUBS
-  FLOWERING PERENNIALS
-  PROPOSED UNIT PAVING
-  PROPOSED SODDING
-  PROPOSED UNIT PAVING DRIVEWAY
-  EXISTING 1.5M CONCRETE SIDEWALK

No.	Description	Date
5	Re-issued for Client Review	Nov 08/23
4	Revised Per Client Comments	Sept 13/23
3	Revised Per Client Comments	Sept 08/23
2	Issue for 1st submission	June 23/23
1	Issued for Client Review	June 21/23

Revision

City Approval Stamp



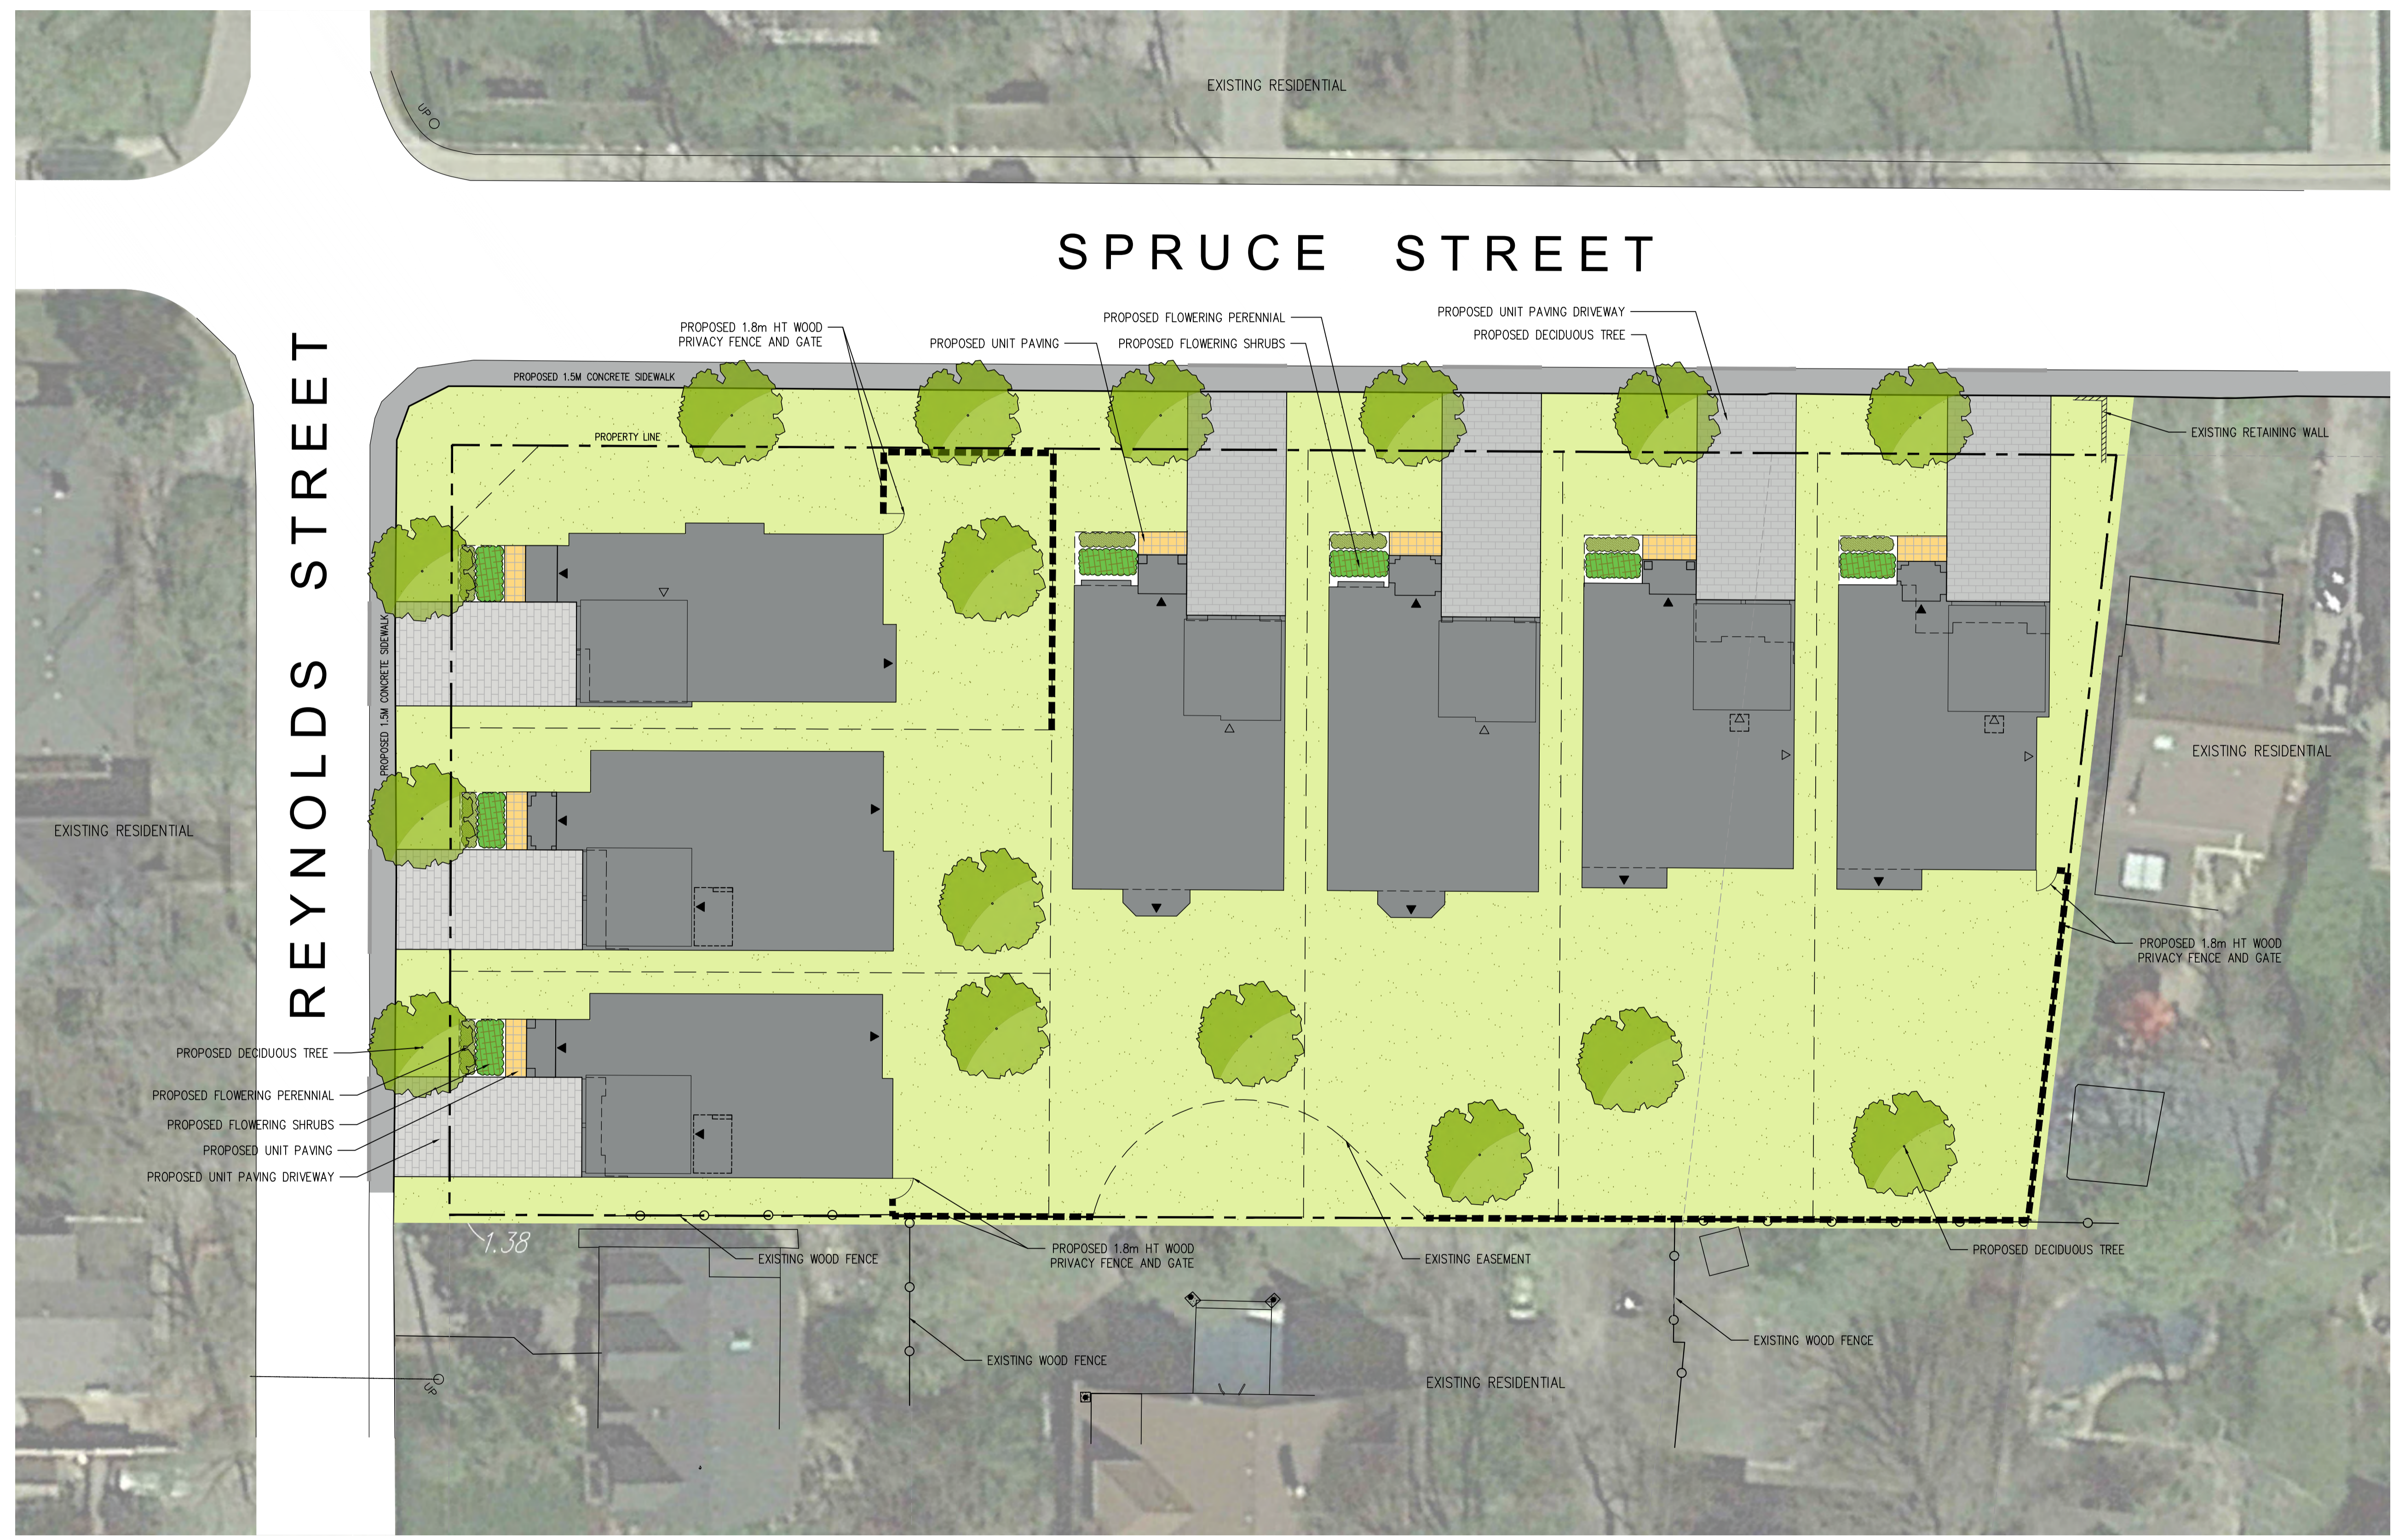
**NAK**  
design strategies

421 RONCESVALLES AVENUE, TORONTO, ON M6R 2N1 CANADA  
T 416.340.8700 F 416.340.7100 NAKDESIGNSTRATEGIES.COM  
Project

**304 & 318 SPRUCE STREET**  
OAKVILLE

Title  
**Landscape Masterplan**

Date	June 2023	Sheet	<b>L1</b>
Scale	1:200		
Drawn	PN		
Checked	SN		
Job No.	23-079		



**REYNOLDS STREET**

**SPRUCE STREET**

EXISTING RESIDENTIAL

EXISTING RETAINING WALL

EXISTING RESIDENTIAL

PROPOSED 1.8m HT WOOD PRIVACY FENCE AND GATE

EXISTING EASEMENT

EXISTING RESIDENTIAL

PROPOSED 1.8m HT WOOD PRIVACY FENCE AND GATE

PROPOSED UNIT PAVING

PROPOSED FLOWERING PERENNIAL

PROPOSED FLOWERING SHRUBS

PROPOSED UNIT PAVING DRIVEWAY

PROPOSED DECIDUOUS TREE

PROPOSED 1.5M CONCRETE SIDEWALK

PROPERTY LINE

PROPOSED 1.5M CONCRETE SIDEWALK

PROPOSED DECIDUOUS TREE

PROPOSED FLOWERING PERENNIAL

PROPOSED FLOWERING SHRUBS

PROPOSED UNIT PAVING

PROPOSED UNIT PAVING DRIVEWAY

EXISTING WOOD FENCE

PROPOSED 1.8m HT WOOD PRIVACY FENCE AND GATE

EXISTING WOOD FENCE

EXISTING WOOD FENCE

1.38

1.50