

**Legend**

- Networks
- Roads
- Streams

**Level of Service (LOS) - 5 Year Storm Event Minor System**

- A: Lower Risk Exposure
- B: Low - Moderate Risk Exposure
- C: Moderate Risk Exposure
- D: Higher Risk Exposure

**Stormwater Management  
Master Plan**

**Phase 2**

**Town of Oakville**

**Level of  
Service 5 Year  
Storm Event  
Minor System**





Scale **1:17,000**

0 250 500 1,000 1,500 Meters

Project No.  
**TP 115045**

Drawing No.  
**7.12**

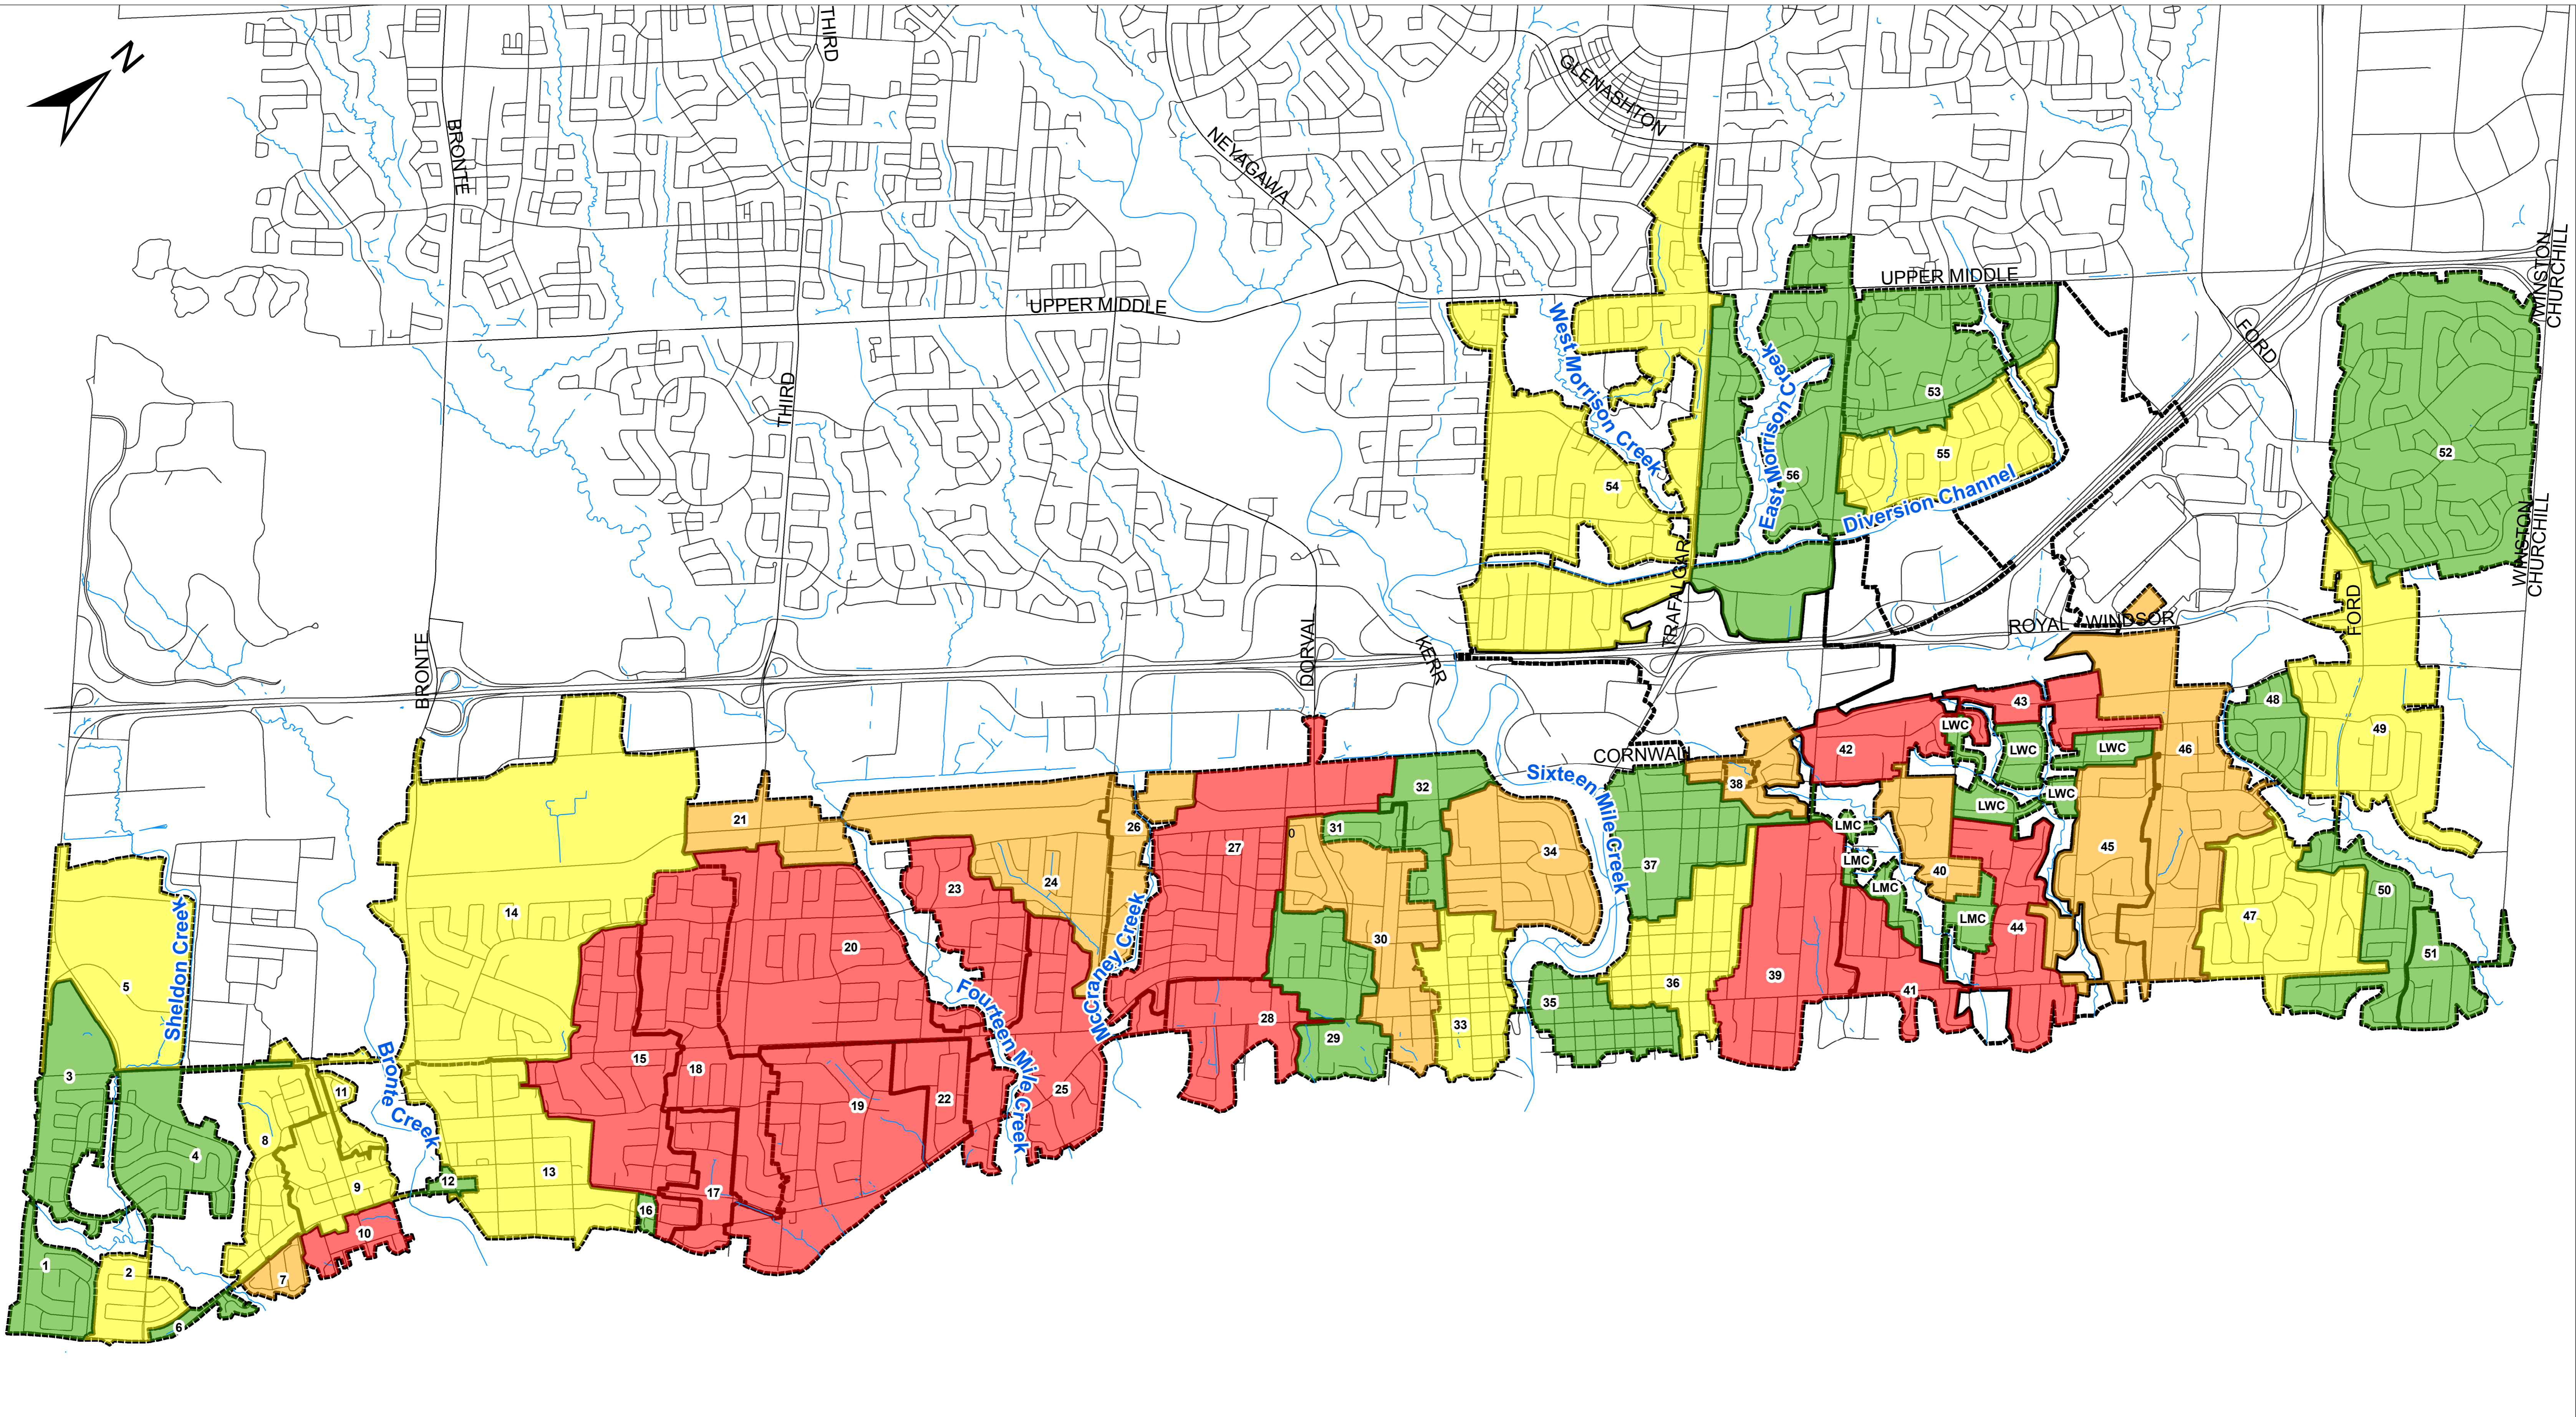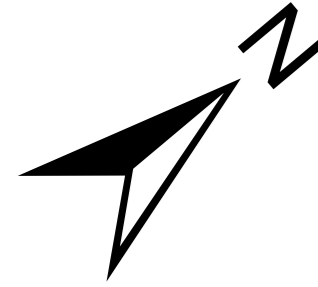

**Legend**

- Networks
- Roads
- Streams

**Level of Service (LOS) - 100 Year Storm Event Major System**

- A: Lower Risk Exposure
- B: Low - Moderate Risk Exposure
- C: Moderate Risk Exposure
- D: Higher Risk Exposure

**Stormwater Management Master Plan**

Phase 2  
Town of Oakville



**Level of Service 100 Year Storm Event Major System**



Scale 1:17,000  
0 250 500 1,000 1,500 Meters

Project No. TP 115045

Drawing No. 7.13

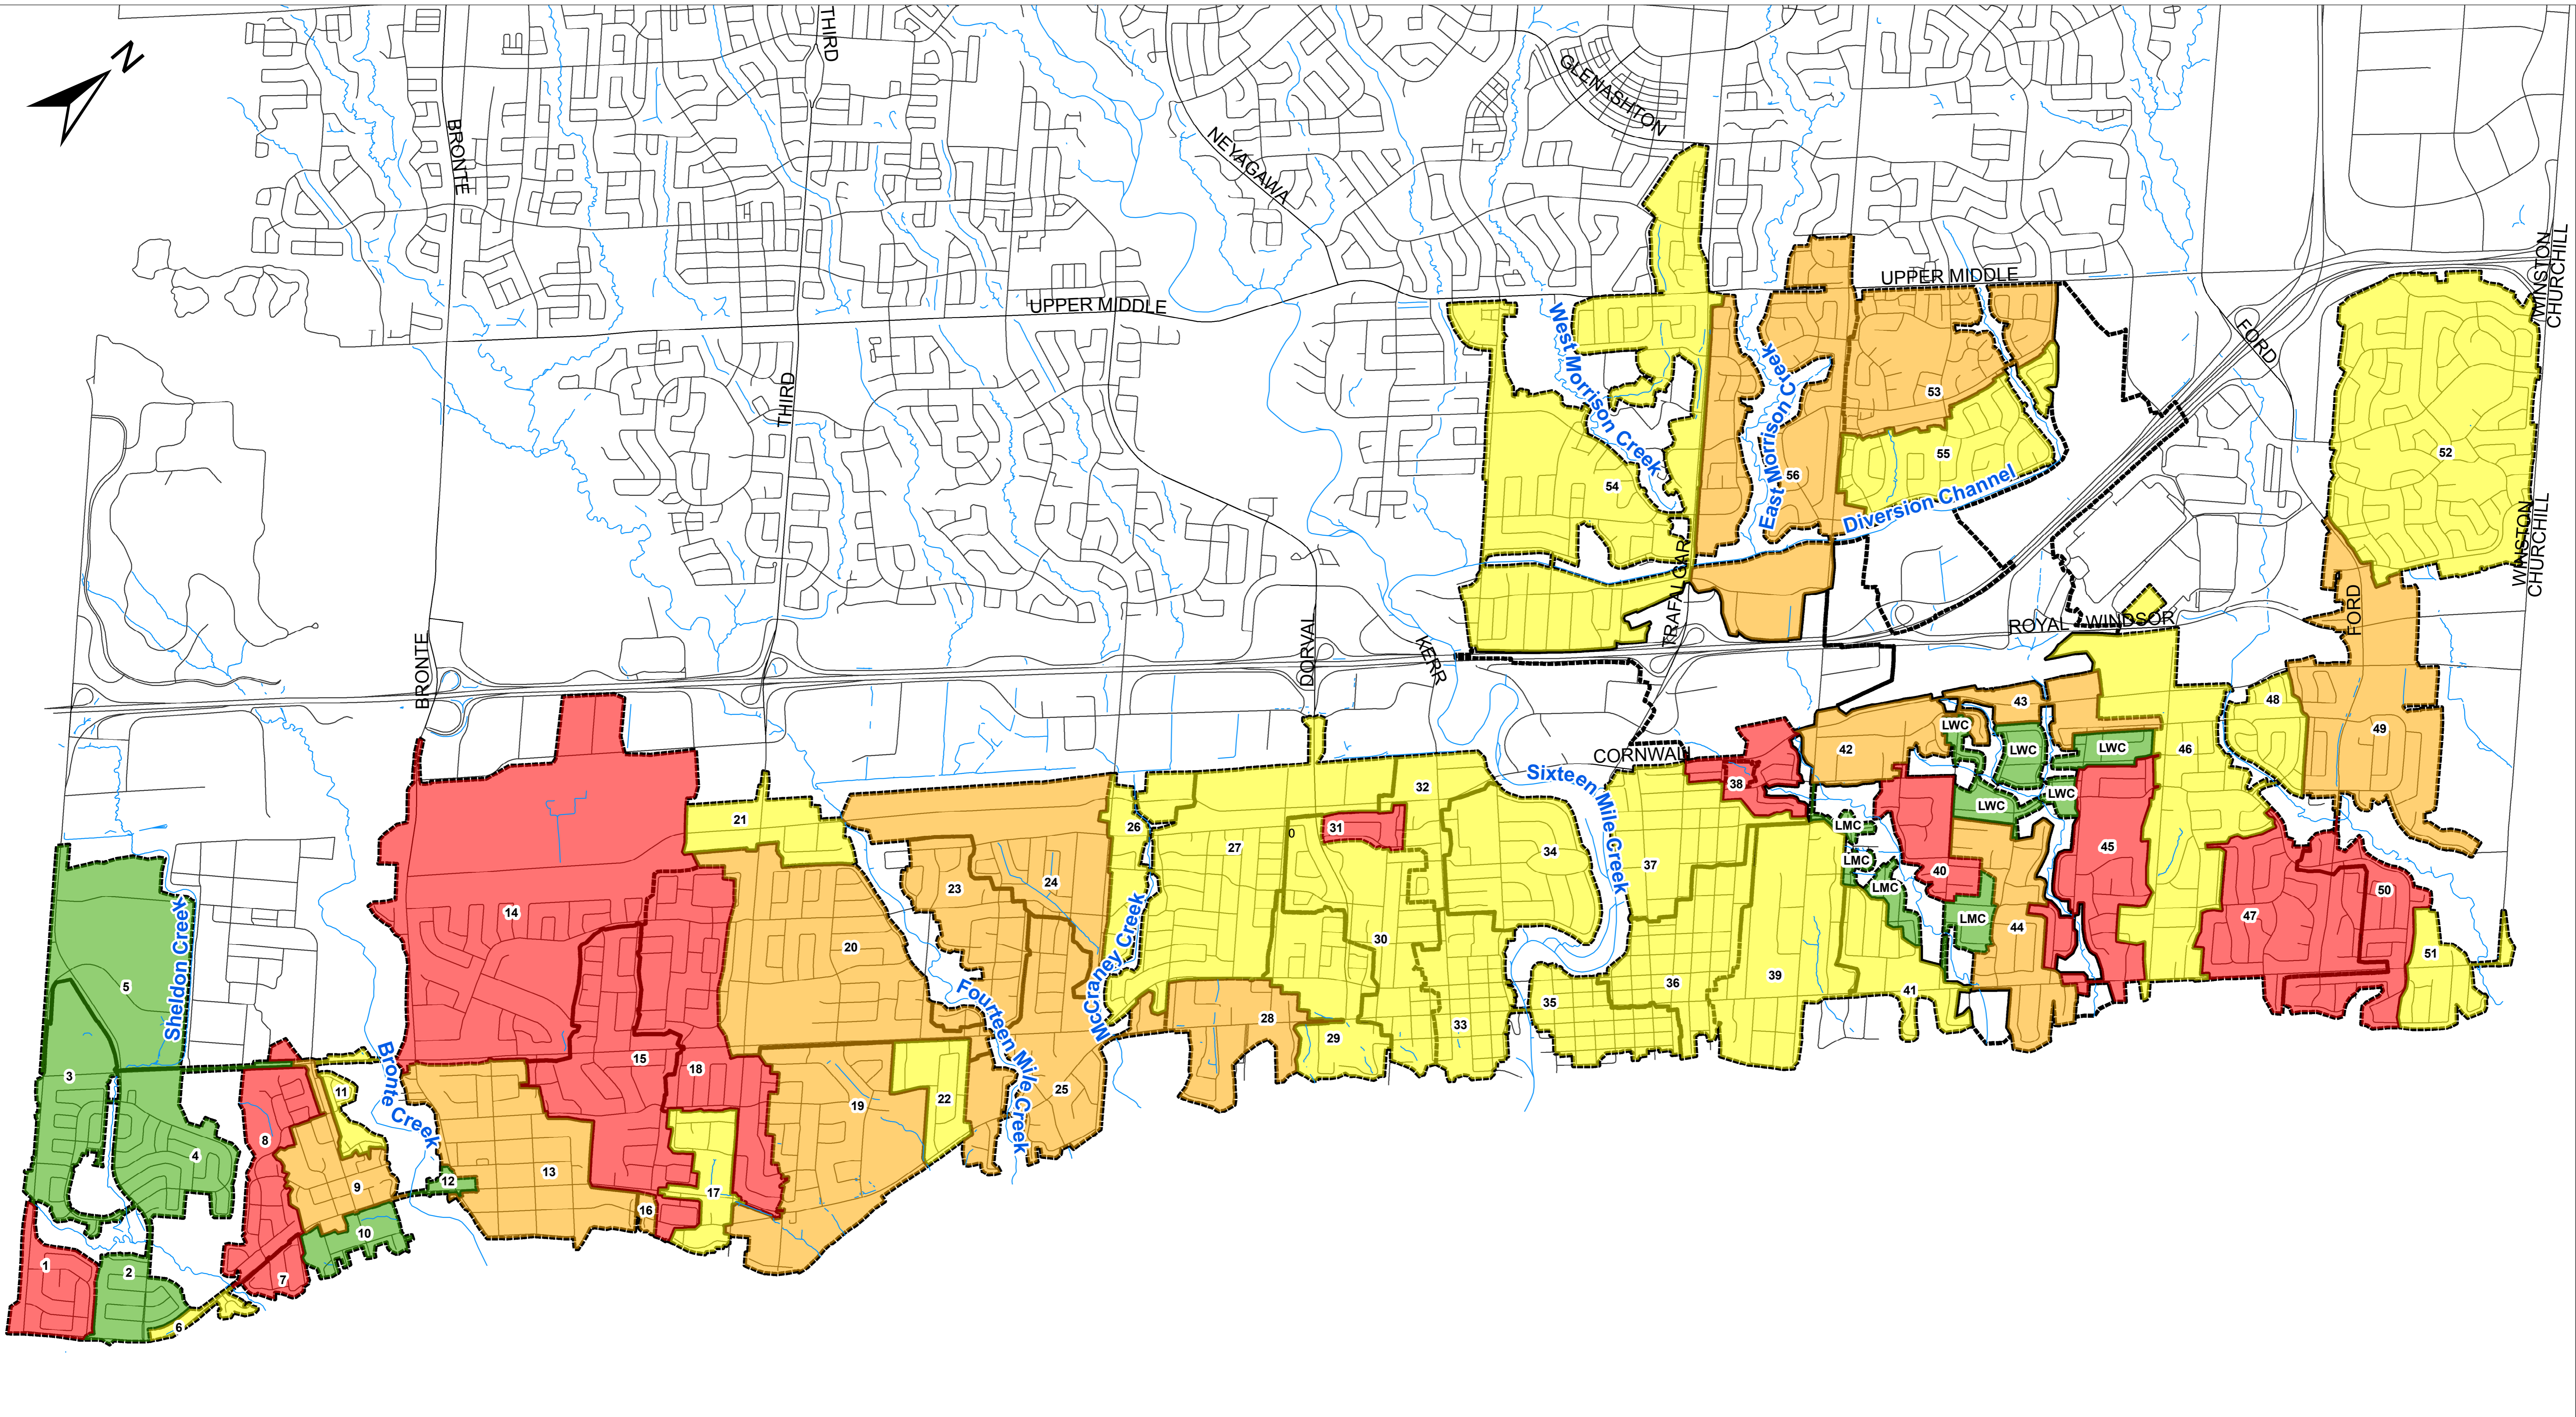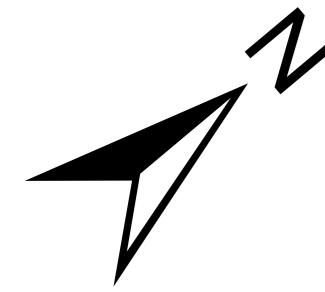

**Legend**

- Networks
- Roads
- Streams

**Combined Level of Service (LOS) - Existing Condition**

- A: Lower Risk Exposure
- B: Low - Moderate Risk Exposure
- C: Moderate Risk Exposure
- D: Higher Risk Exposure

**Stormwater Management  
Master Plan**

**Phase 2**

**Town of Oakville**

**Combined  
Level of Service  
Existing  
Condition**





Scale **1:17,000**

0 250 500 1,000 1,500 Meters

Project No.  
**TP 115045**

Drawing No.  
**7.14**

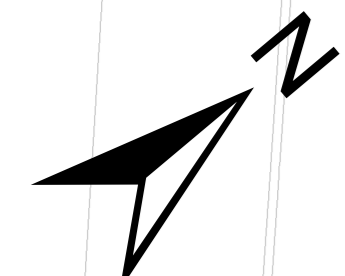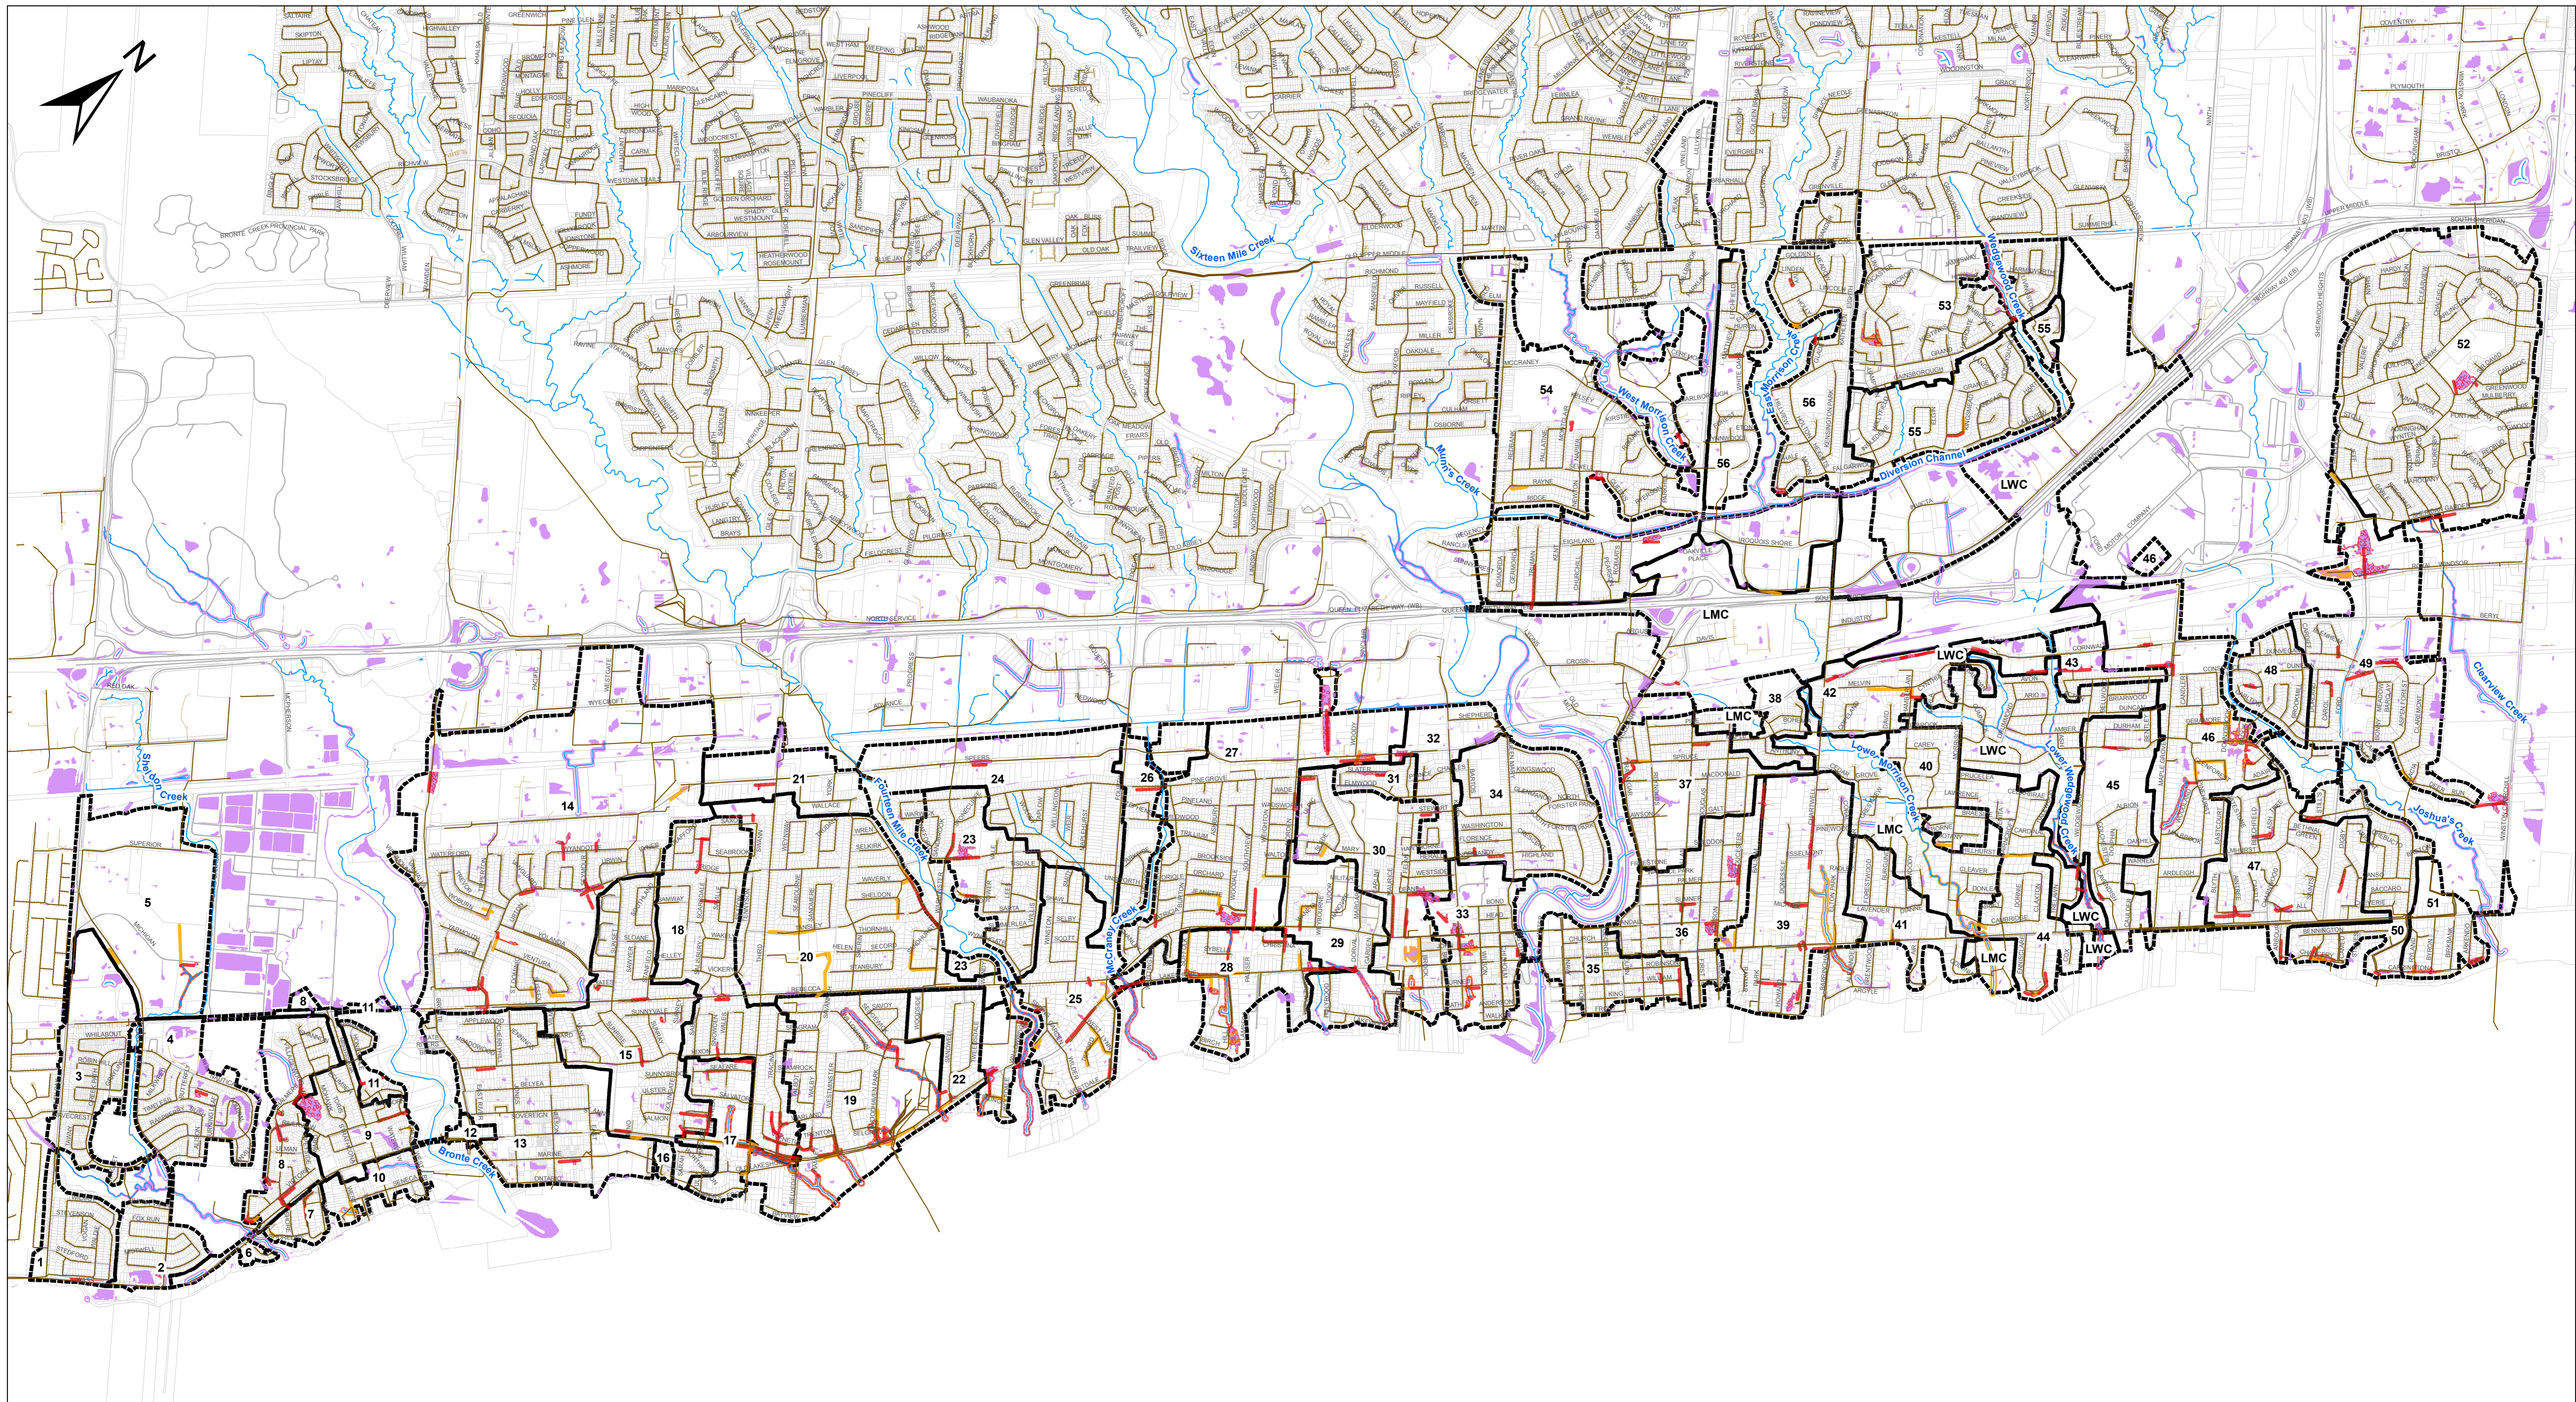

- Legend**
- Network
  - Parcels
  - Roads
  - Streams
  - Sanitary Sewer Main
  - Sanitary Sewer Service Lateral

- Depression Area
- Major System - Moderate Risk
- Major System - Higher Risk
- Depression Area - Moderate Risk
- Depression Area - Higher Risk

**Stormwater Management  
Master Plan**

**Phase 2**

**Town of Oakville**

**Major System  
Low Point Area  
Mapping**





Scale **1:17,000**

0 250 500 1,000 1,500 Meters

Project No.  
**TP 115045**

Drawing No.  
**7.15**

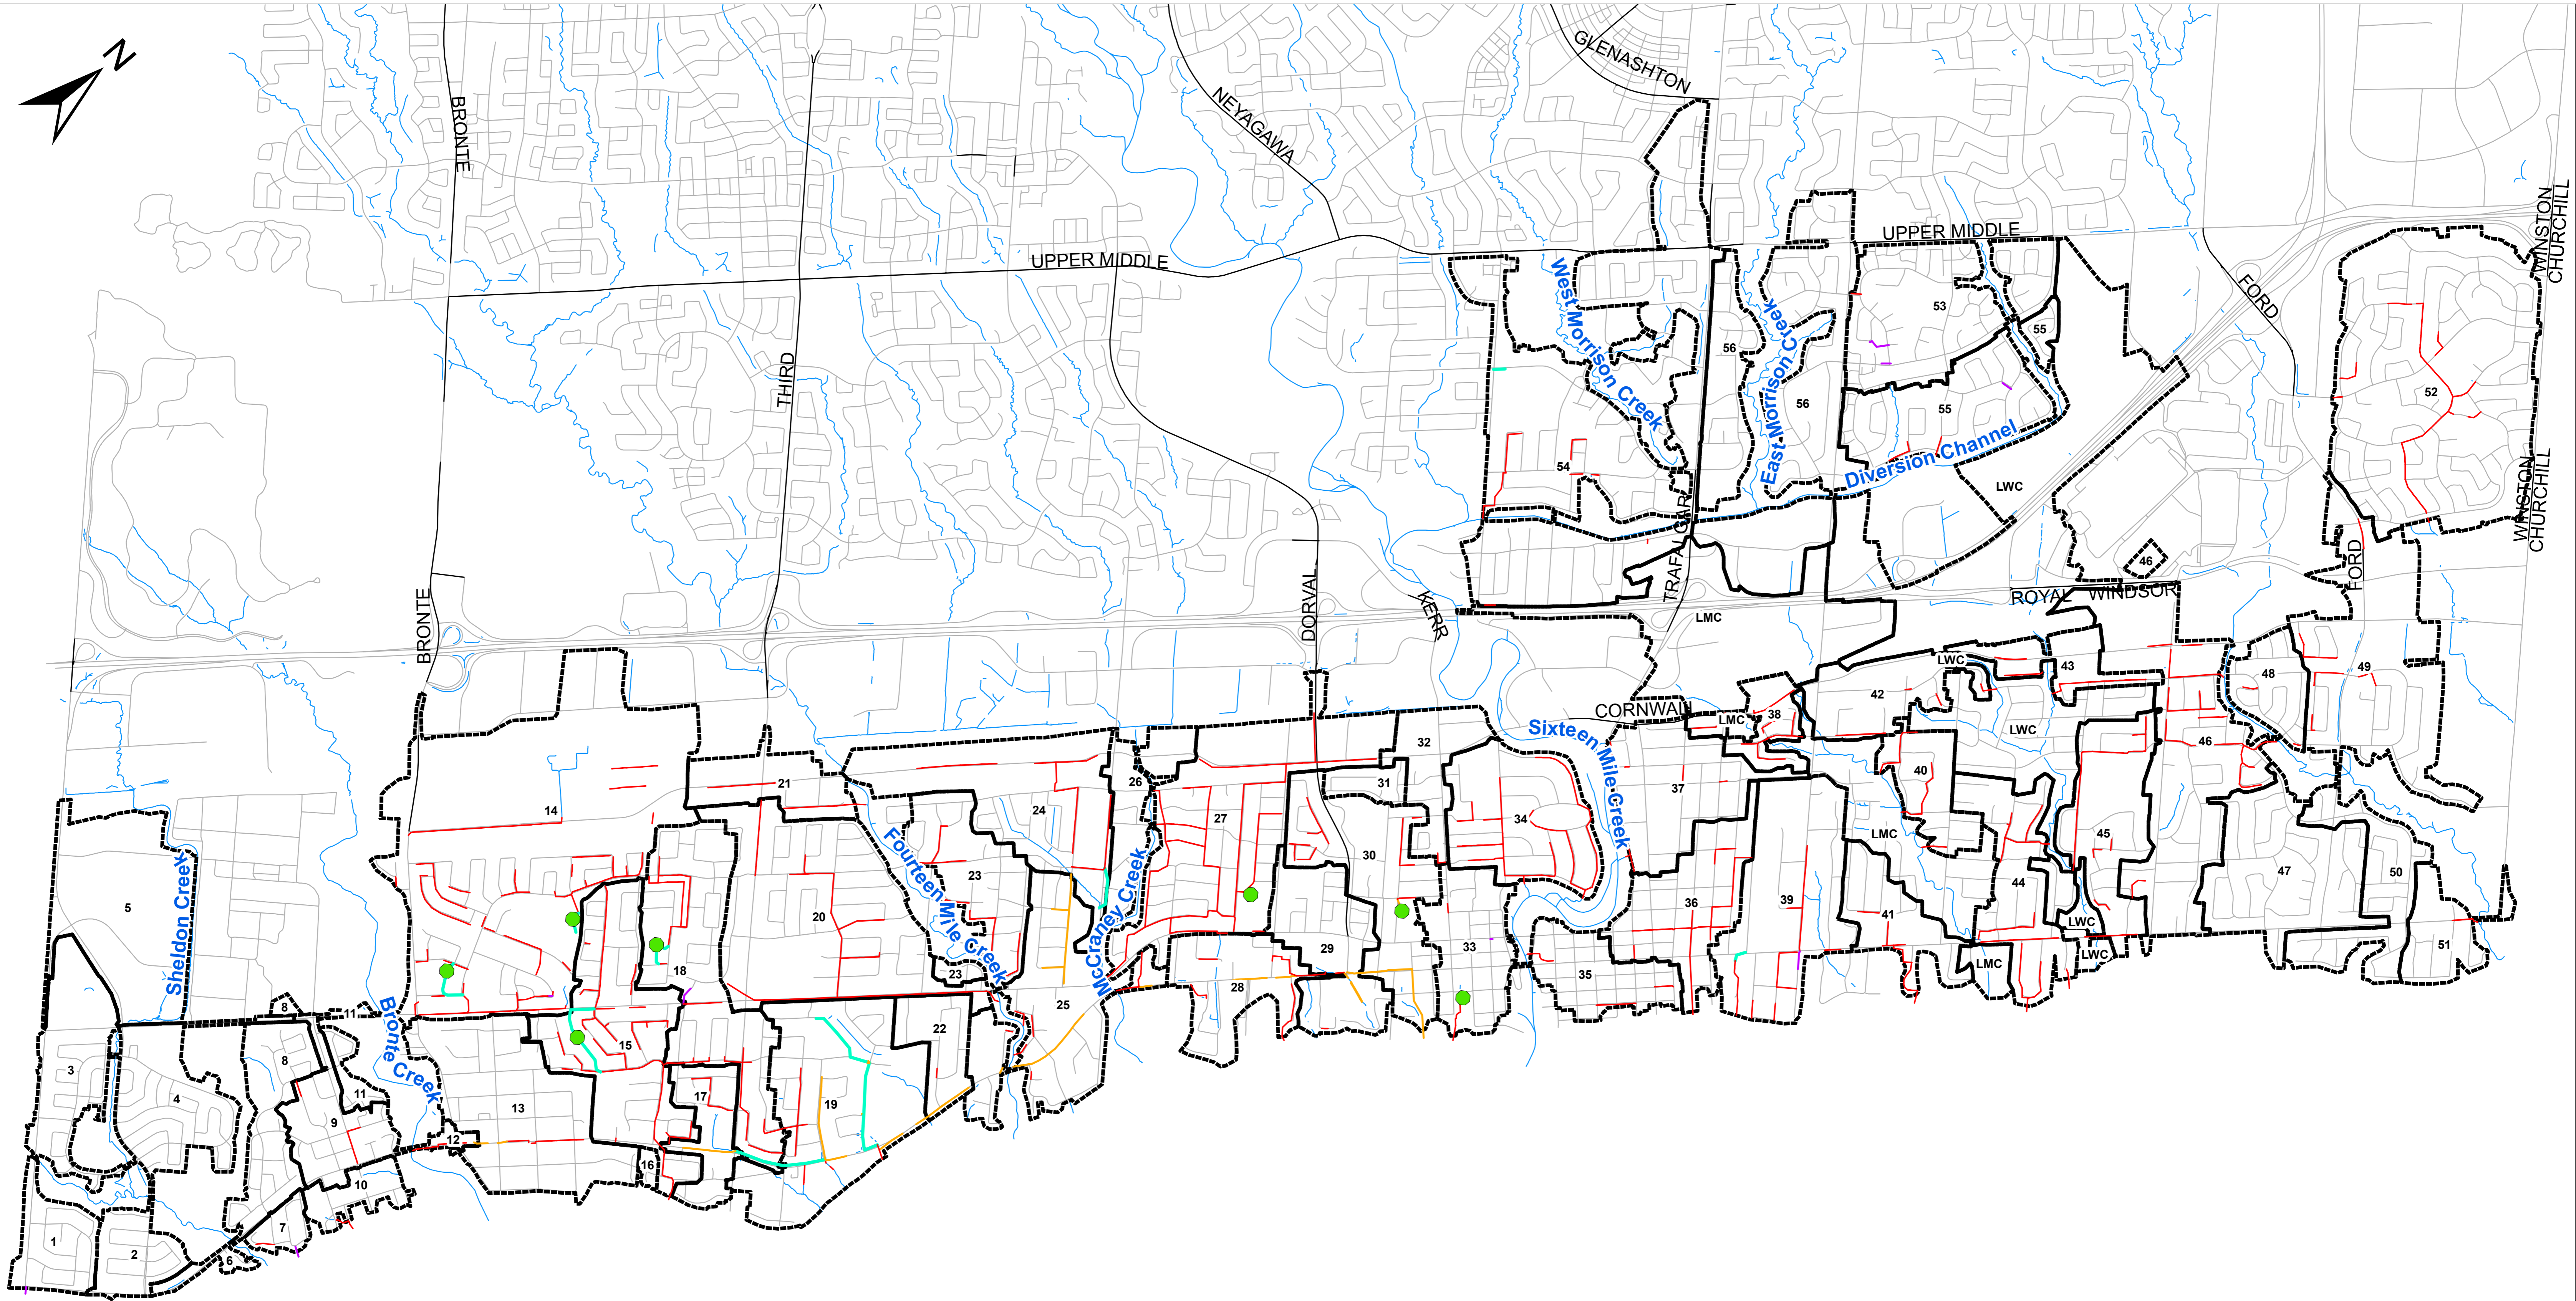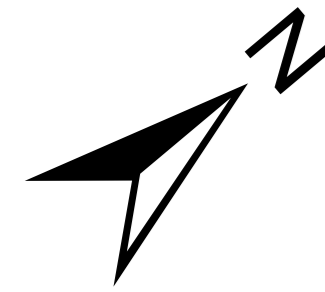

**Legend**

**Storm Sewer Upgrades**

- Pipe Upgrades
- Diversion
- Install New Storm Sewers
- Replace with Like Sized Pipe

● Proposed Storage (off-line)

**Stormwater Management  
Master Plan**

**Phase 2**

**Town of Oakville**

**Major Capital  
Sewer Upgrades**





Scale **1:17,000**

0 250 500 1,000 1,500 Meters

Project No.  
**TP 115045**

Drawing No.  
**8.1**

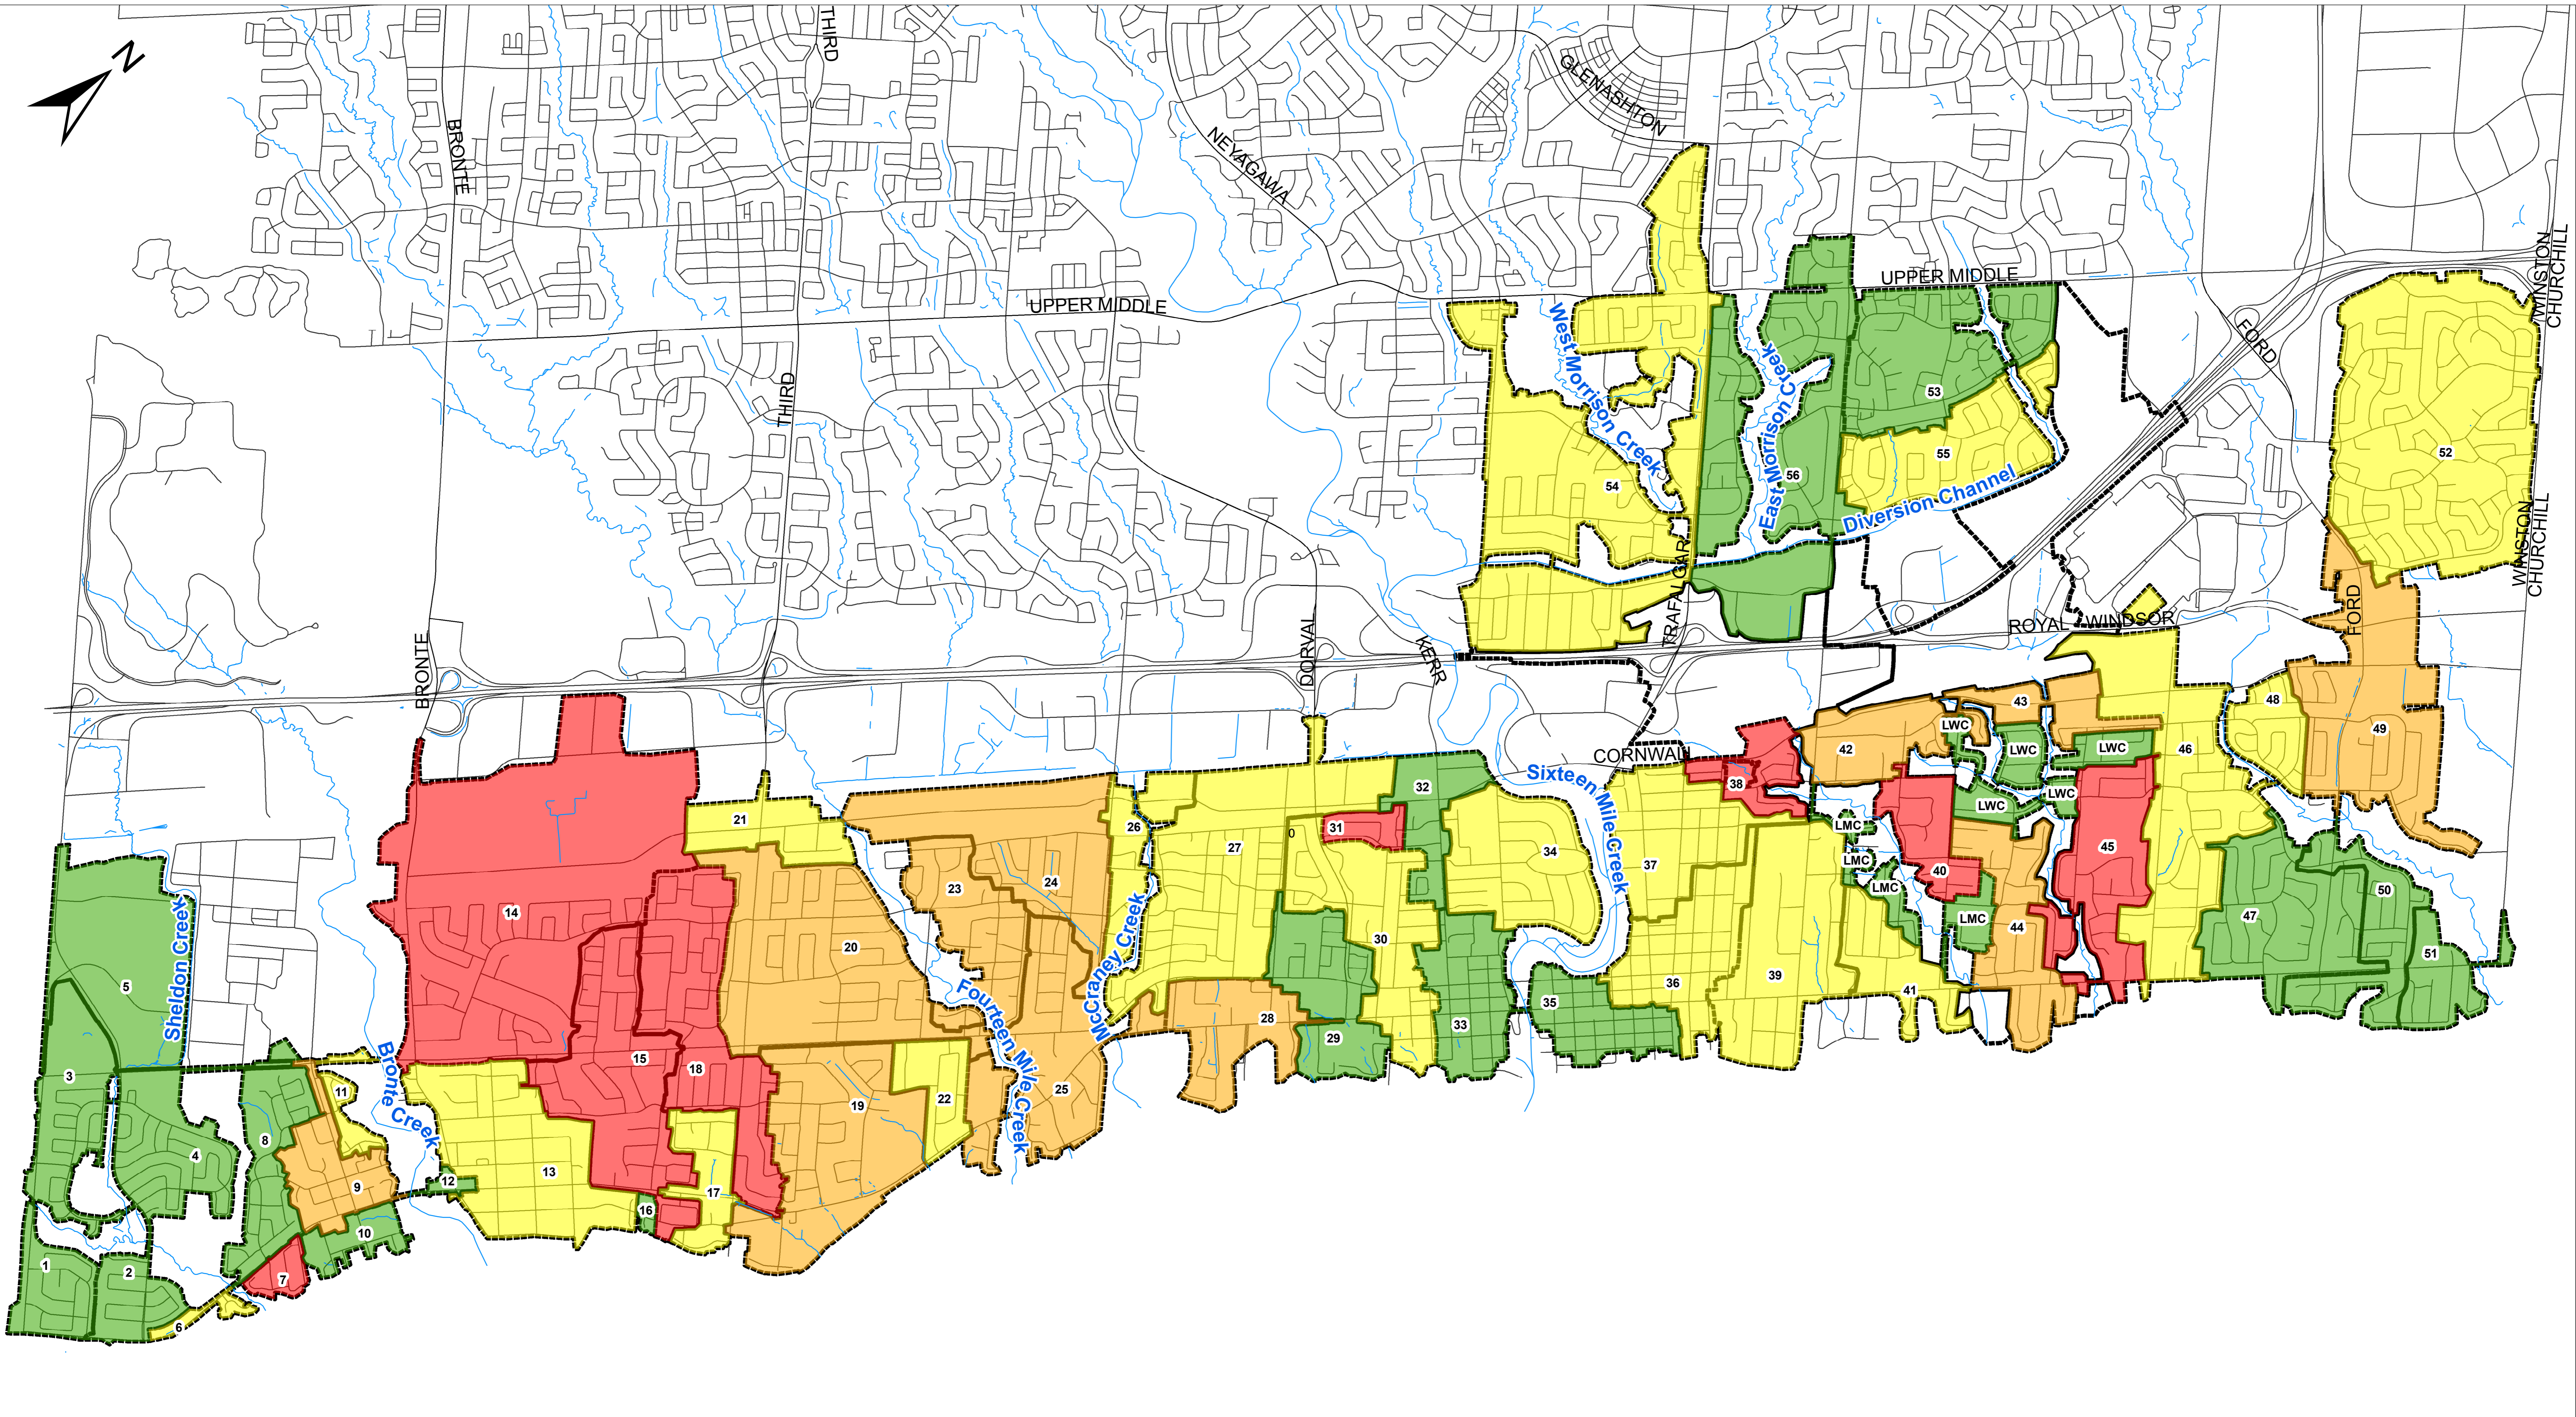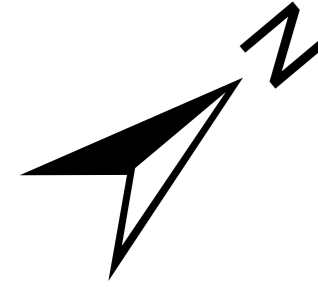

**Legend**

- Networks
- Roads
- Streams

**Combined Level of Service (LOS) - Existing Condition with ICDs**

- A: Lower Risk Exposure
- B: Low - Moderate Risk Exposure
- C: Moderate Risk Exposure
- D: Higher Risk Exposure


**Stormwater Management Master Plan**

Phase 2  
Town of Oakville

**Existing Conditions with ICDs Combined Level of Service**



Scale 1:17,000

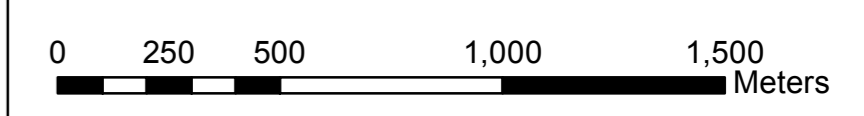

Project No.  
TP 115045

Drawing No.  
8.2