










Legend

-  Network
 -  Parcels
 -  Streams
 -  Roads
 -  Outfalls
- Minor System Performance**
-  Unsurcharged
 -  Below 1/2 Surcharging Depth and Above Obvert
 -  Above 1/2 Surcharging Depth and Below Rim Elevation
 -  Surcharged Above Rim Elevation

**Stormwater Management
Master Plan**

Phase 2

Town of Oakville

**5 Year Storm Event
Urban and Hybrid
Performance Assessment**

**-
Existing Condition**





Scale **1:17,000**

0 250 500 1,000 1,500 Meters

Project No.
TP 115045

Drawing No.
7.3

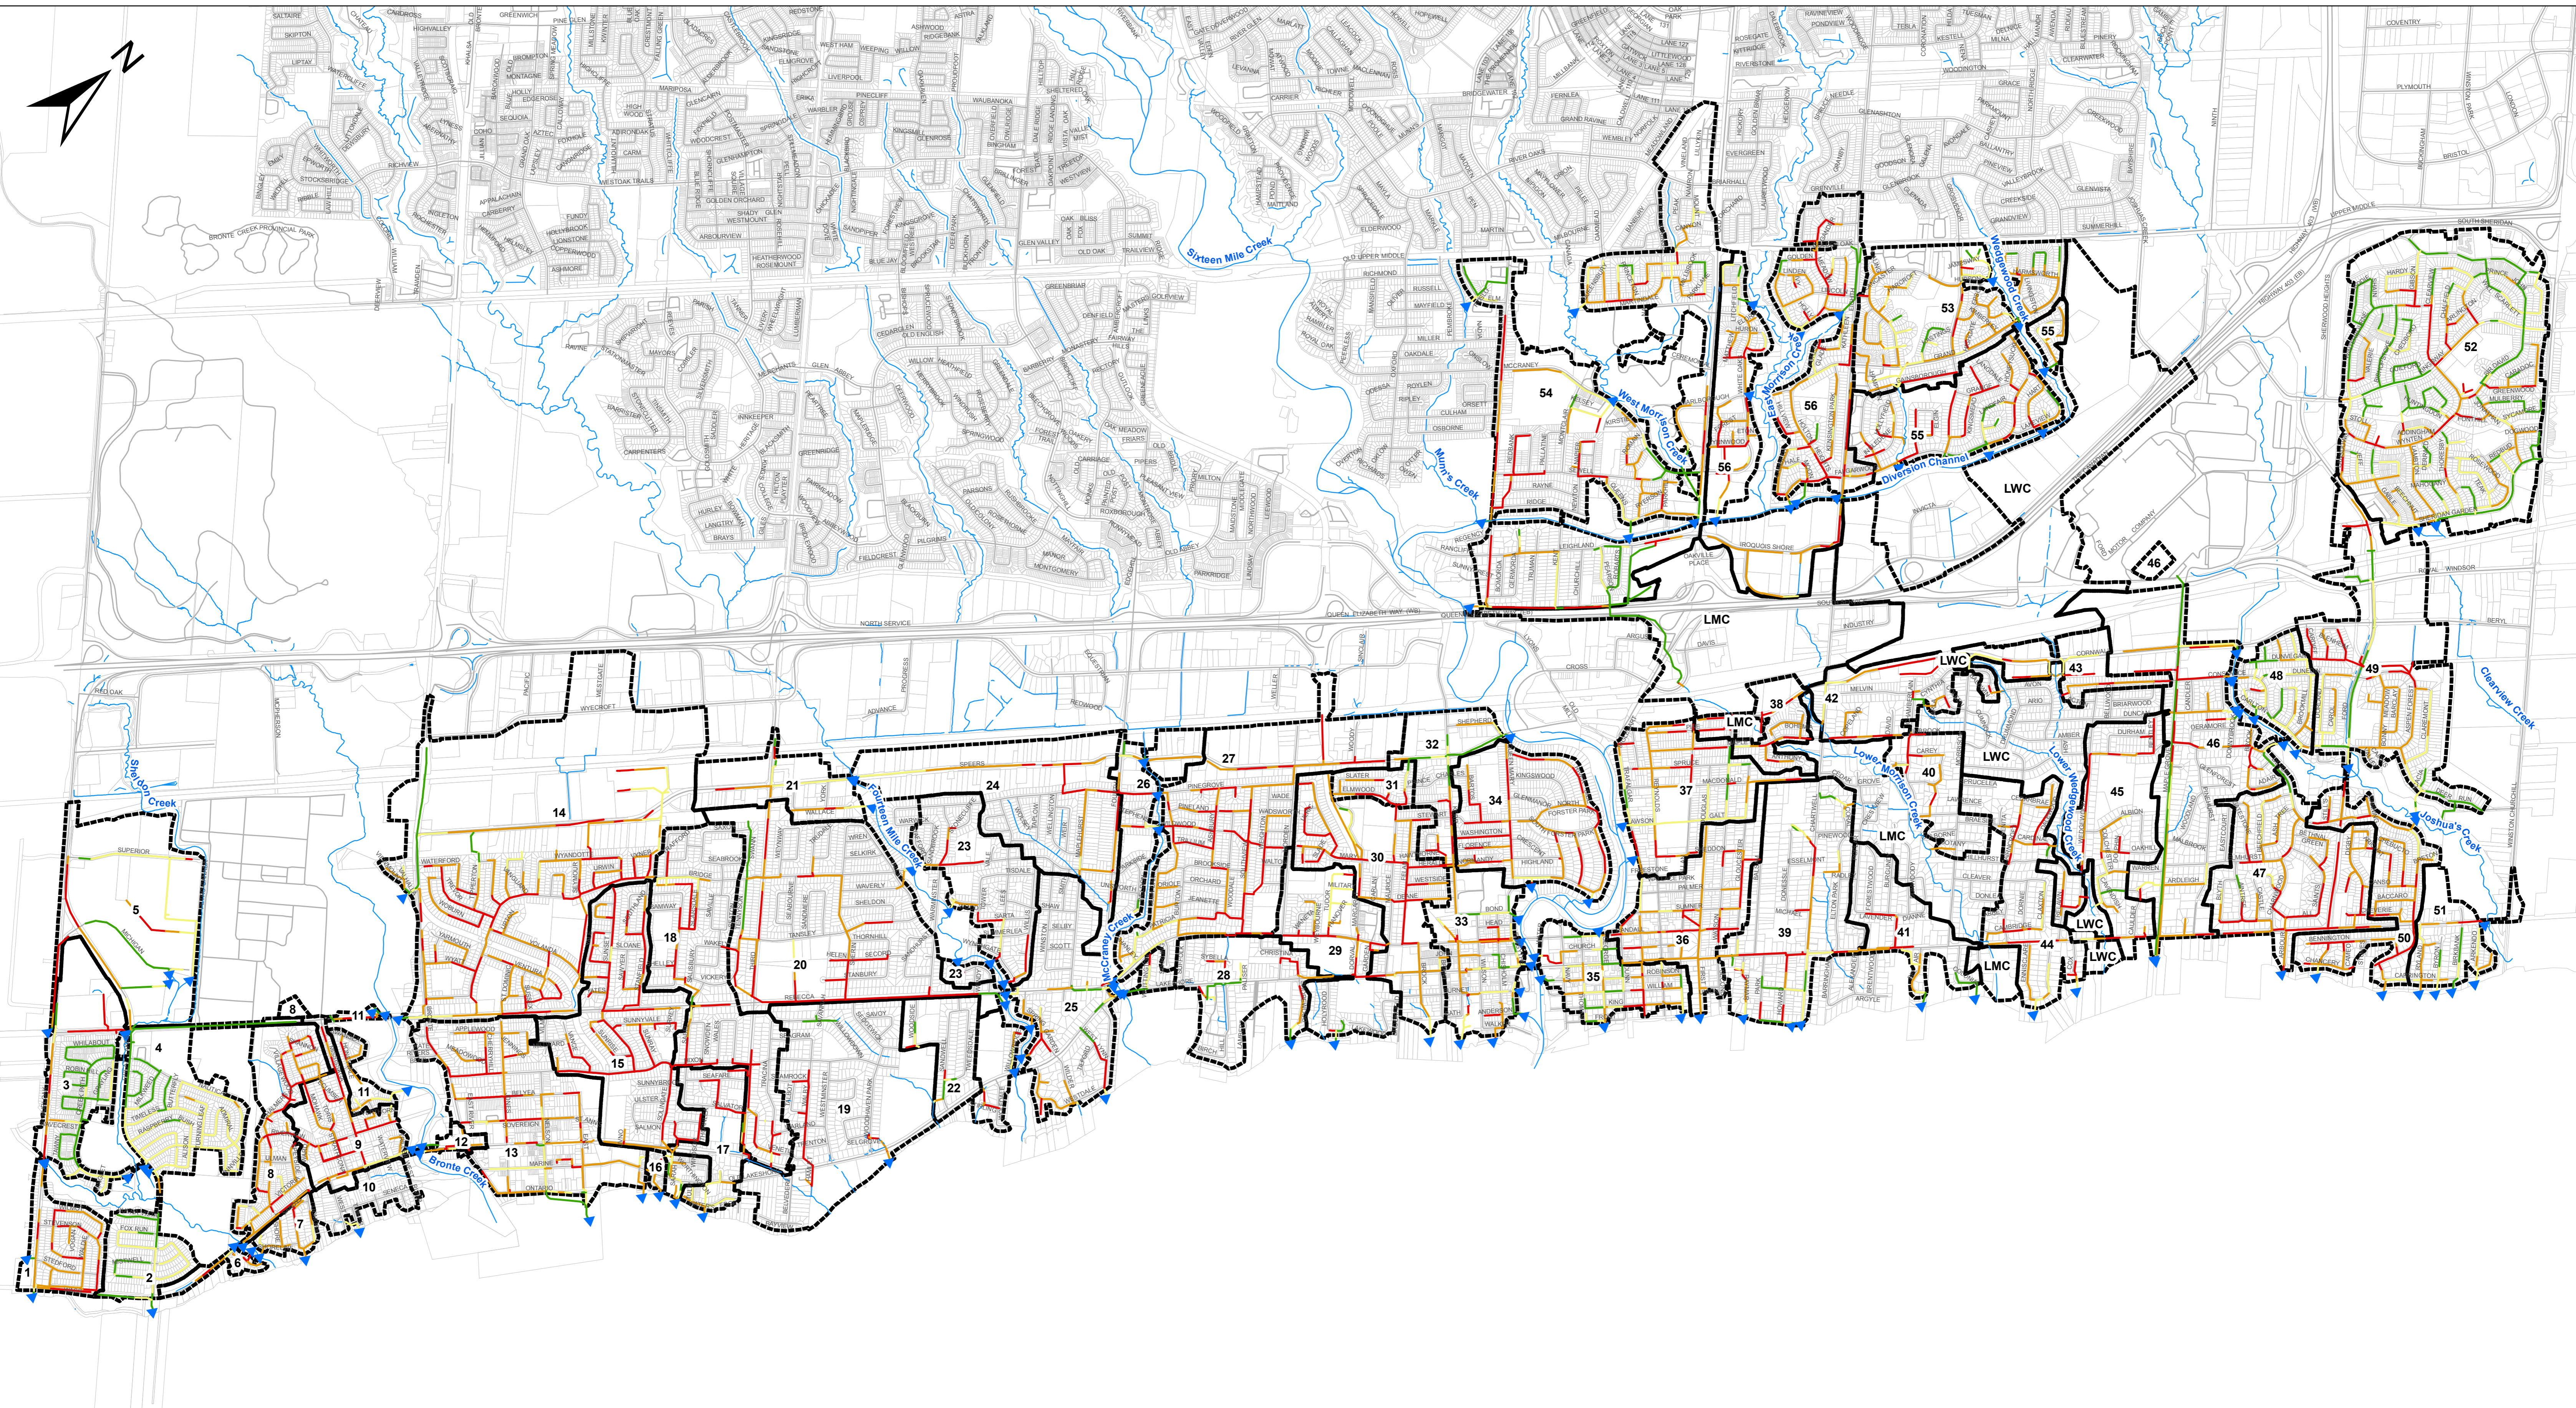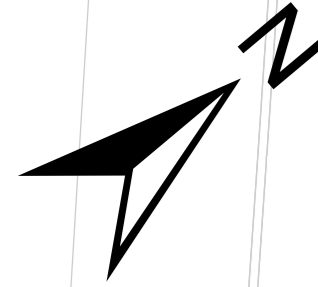

| Legend | |
|--------------------------|---|
| | Network |
| | Parcels |
| | Streams |
| | Roads |
| | Outfalls |
| Minor System Performance | |
| | Unsurcharged |
| | Below 1/2 Surcharging Depth and Above Obvert |
| | Above 1/2 Surcharging Depth and Below Rim Elevation |
| | Surcharged Above Rim Elevation |

**Stormwater Management
Master Plan**

Phase 2

Town of Oakville

**100 Year Storm Event
Minor System
Performance**

**-
Existing Condition**



Scale **1:17,000**

Project No.
TP 115045

Drawing No.
7.4