






Legend

-  Network
-  Roads
-  Streams
-  Major System (Ditches)
-  Parcels

SWM Facilities

-  Dry Ponds
-  Wet Ponds

Stormwater Management Master Plan


Phase 2

Town of Oakville

Stormwater Management Inventory





Scale **1:17,000**

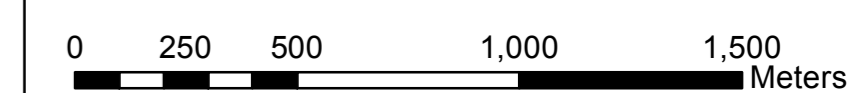

Project No. **TP 115045**

Drawing No. **9.1**

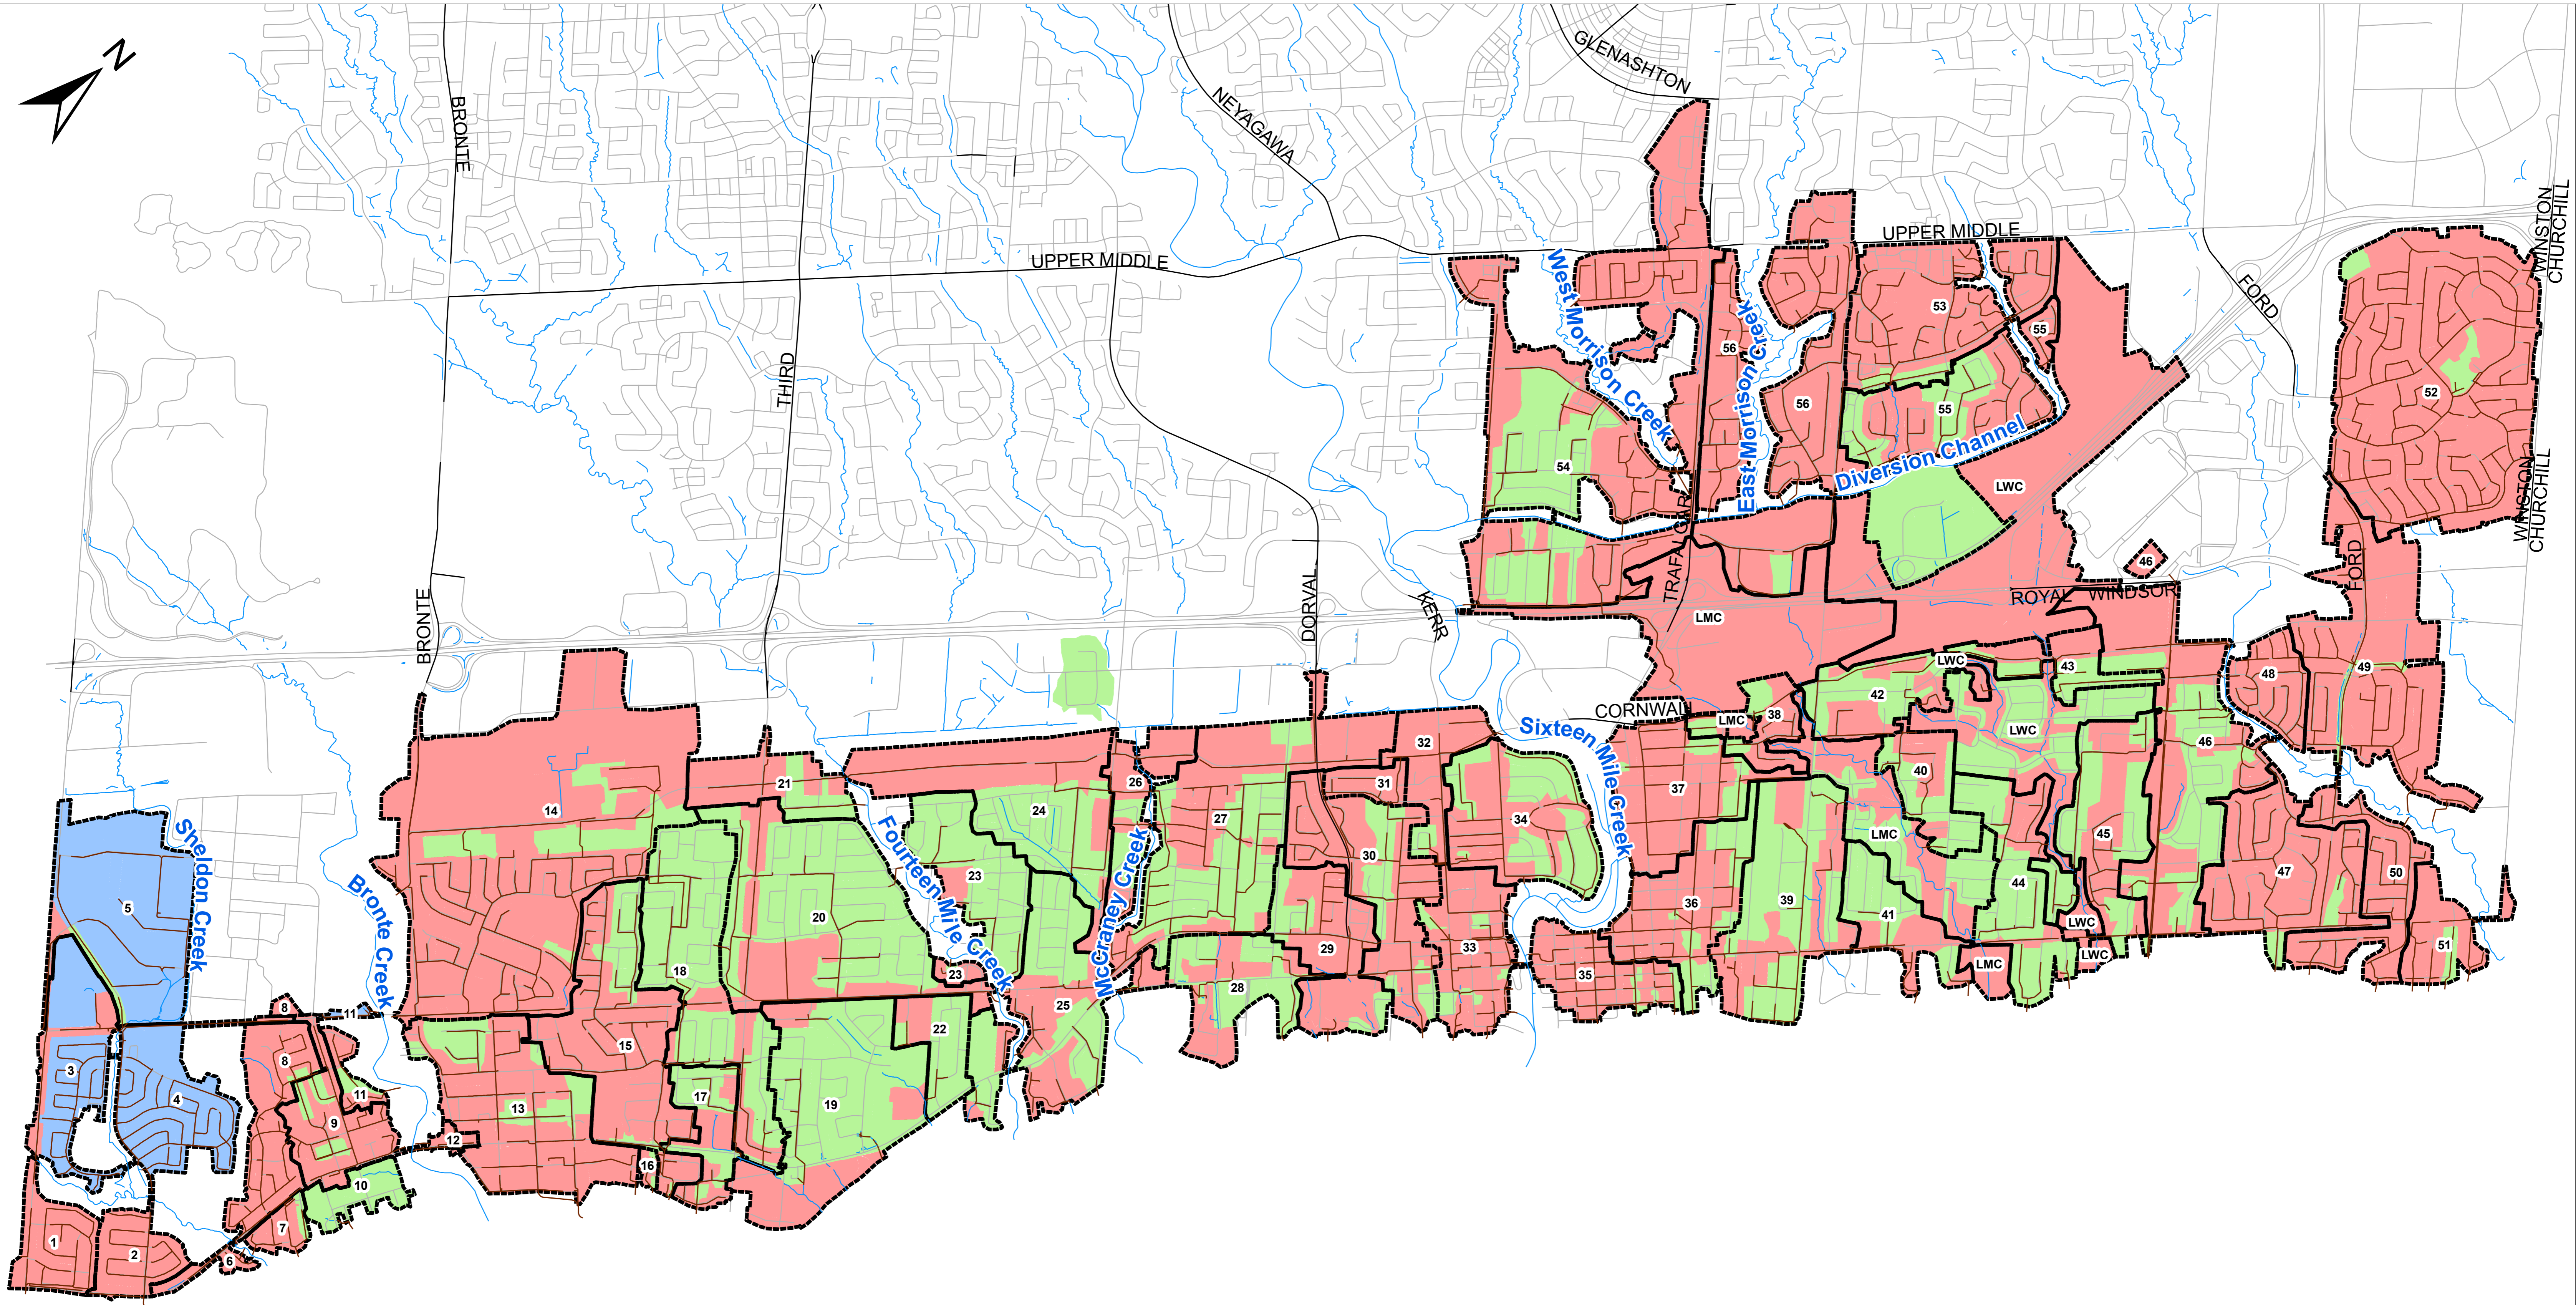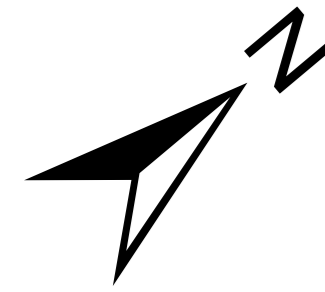

Legend

- Storm Sewers
- Areas with Informal Treatment
- Areas with No Treatment
- Areas with Formal Treatment

**Stormwater Management
Master Plan**


Phase 2

Town of Oakville

**Drainage System
Water Quality
Characterization**





Scale **1:17,000**

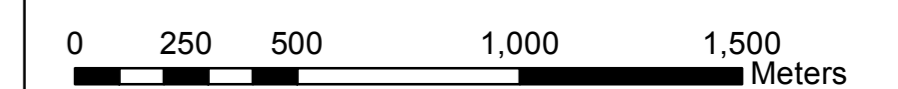

Project No.
TP 115045

Drawing No.
9.2

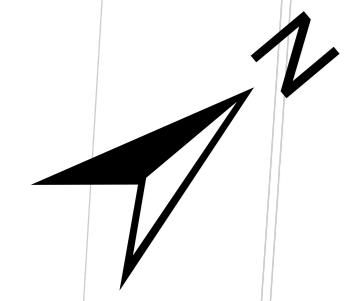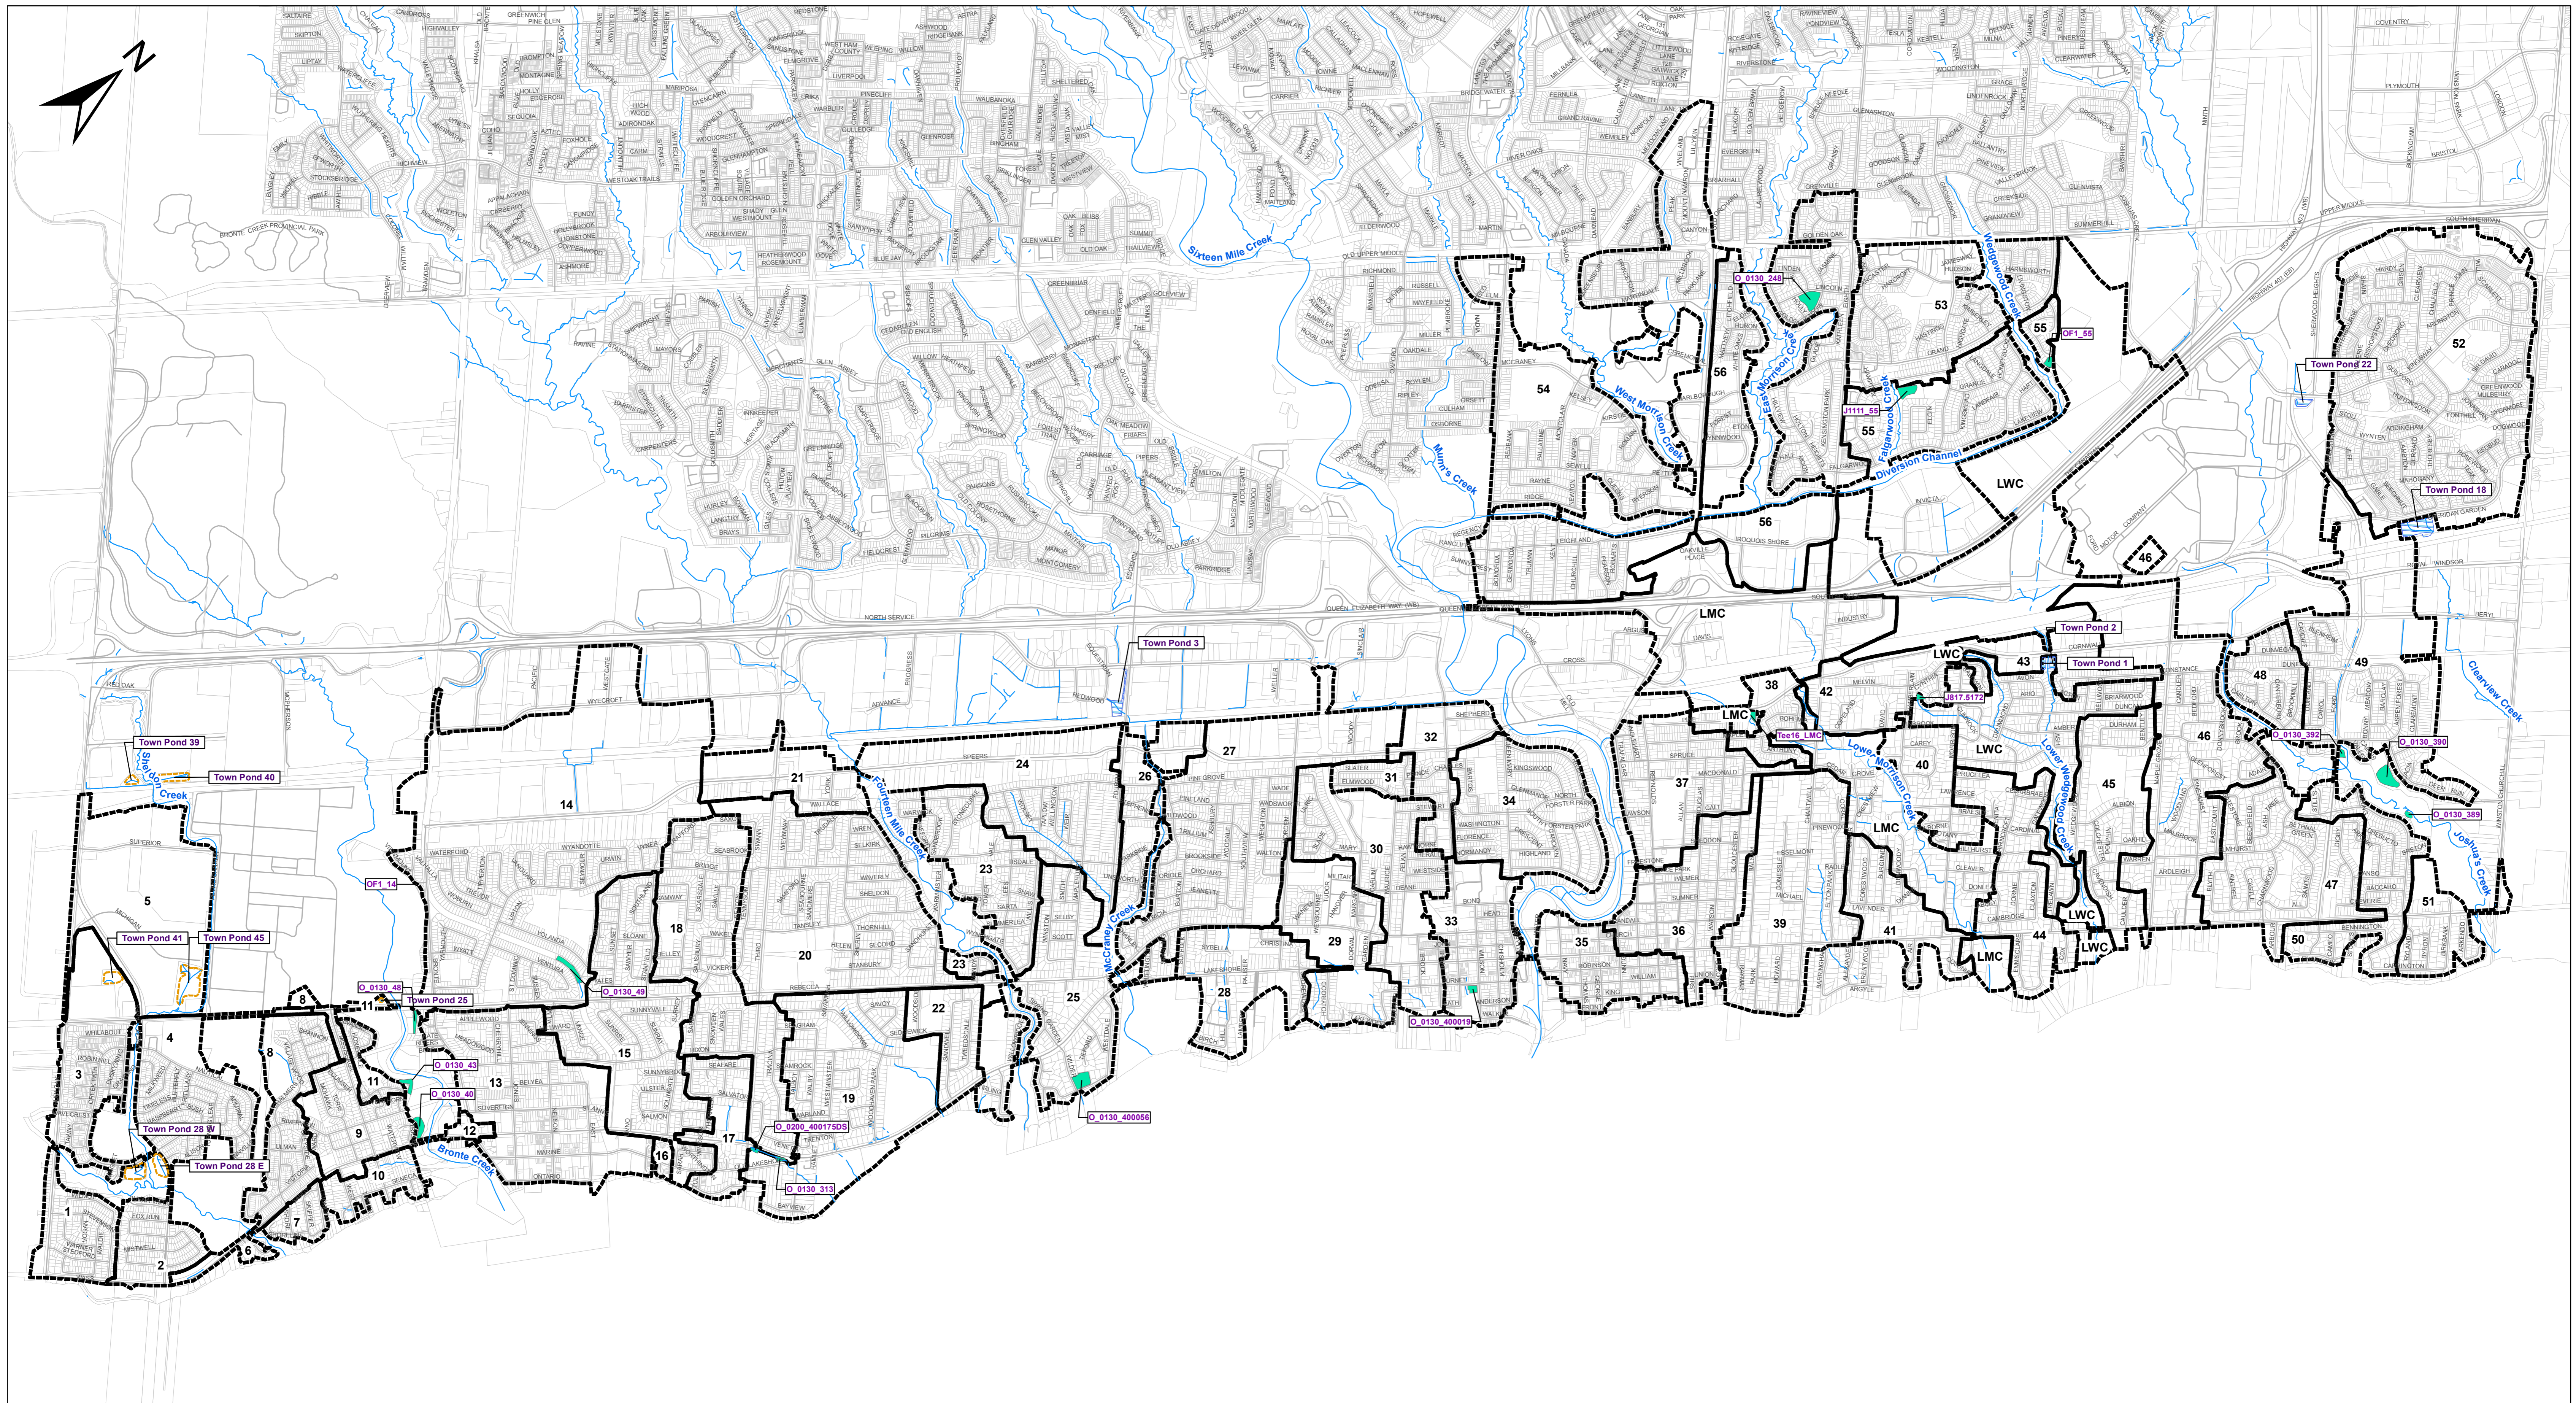

Legend

- Network
- Parcels
- Roads
- Streams

- Outfall Facilities - Candidate Retrofit Locations
- Dry Ponds - Candidate Retrofit Locations

**Stormwater Management
Master Plan
Phase 2
Town of Oakville**

**Candidate Sites
for
Stormwater
Quality Retrofits**





Scale **1:17,000**





0 250 500 1,000 1,500 Meters

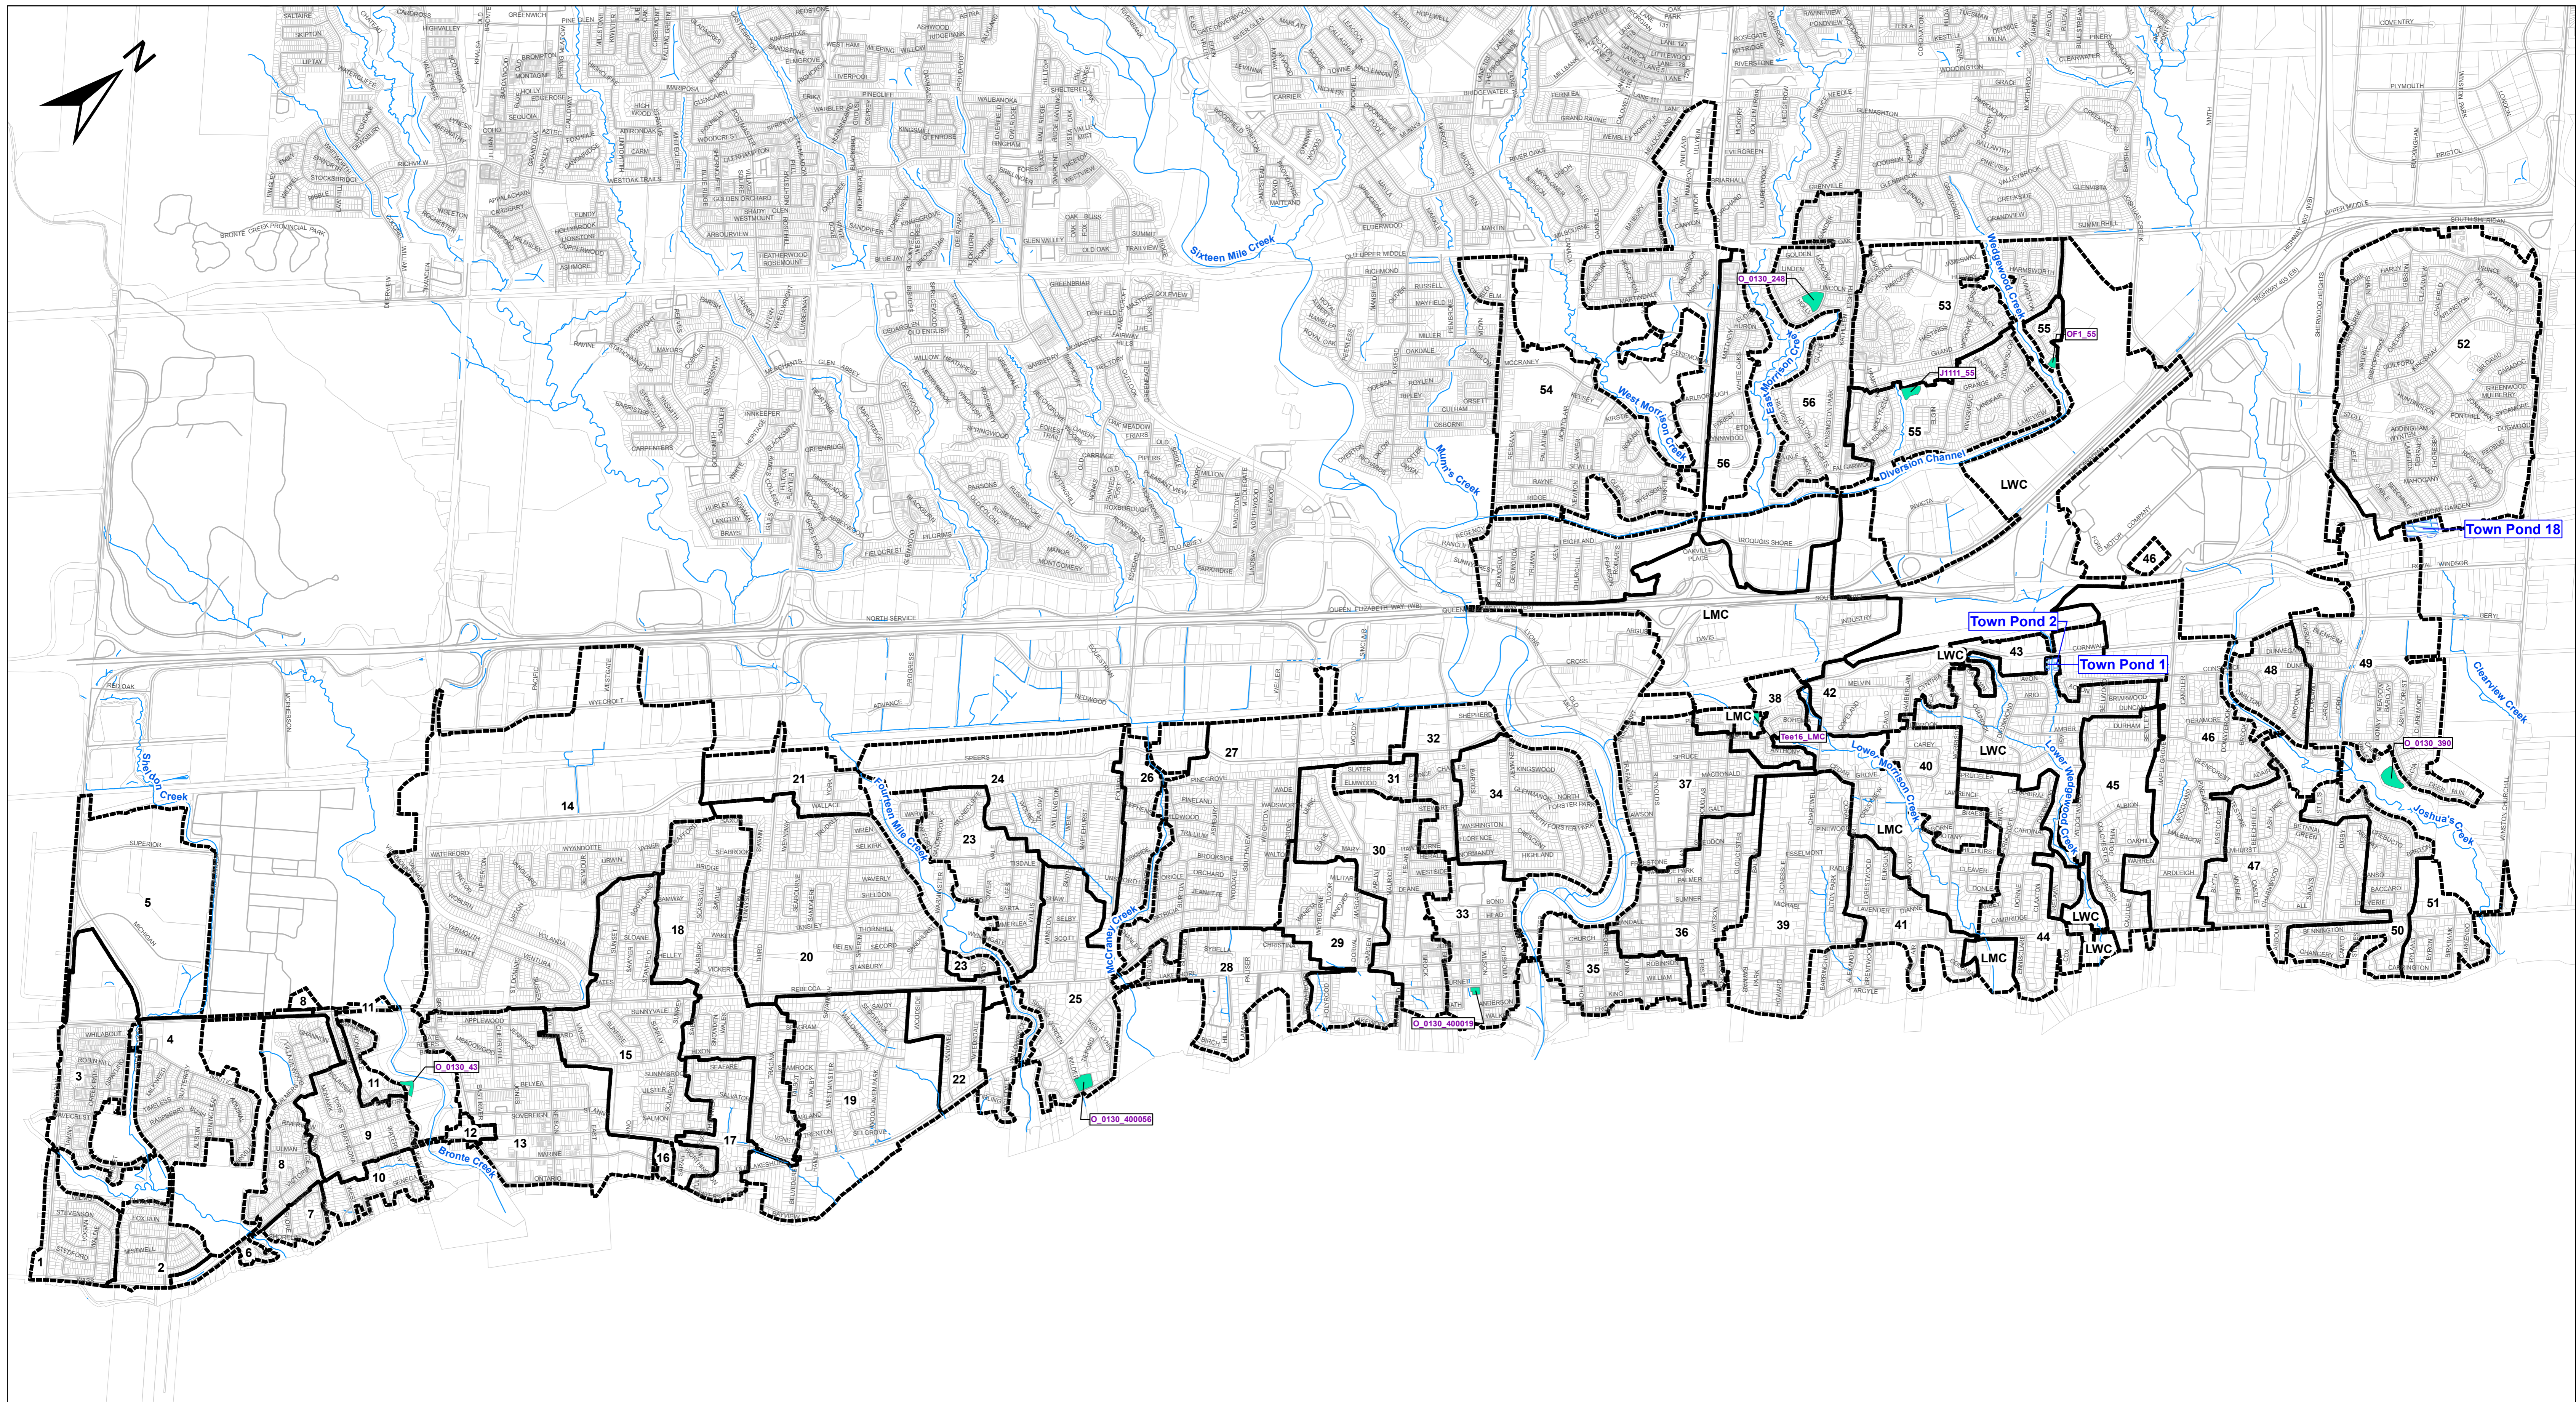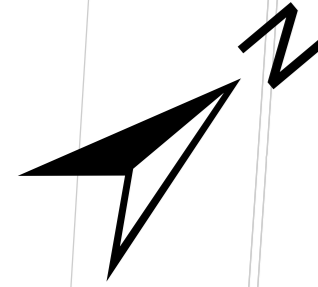
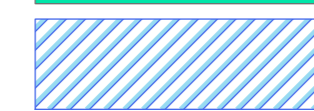
Project No.
TP 115045

Drawing No.
9.3



Legend

-  Network
-  Parcels
-  Roads
-  Streams

-  Outfall Facilities - Recommended Retrofit Locations
-  Dry SWM Facility - Retrofit

**Stormwater Management
Master Plan**


Phase 2

Town of Oakville

**Recommended
Water Quality
Retrofit Locations**





Scale **1:17,000**

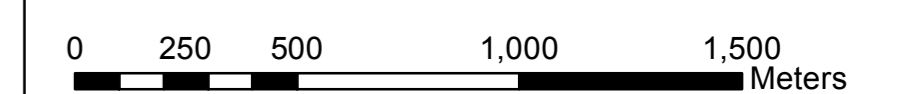

Project No.
TP 115045

Drawing No.
9.4

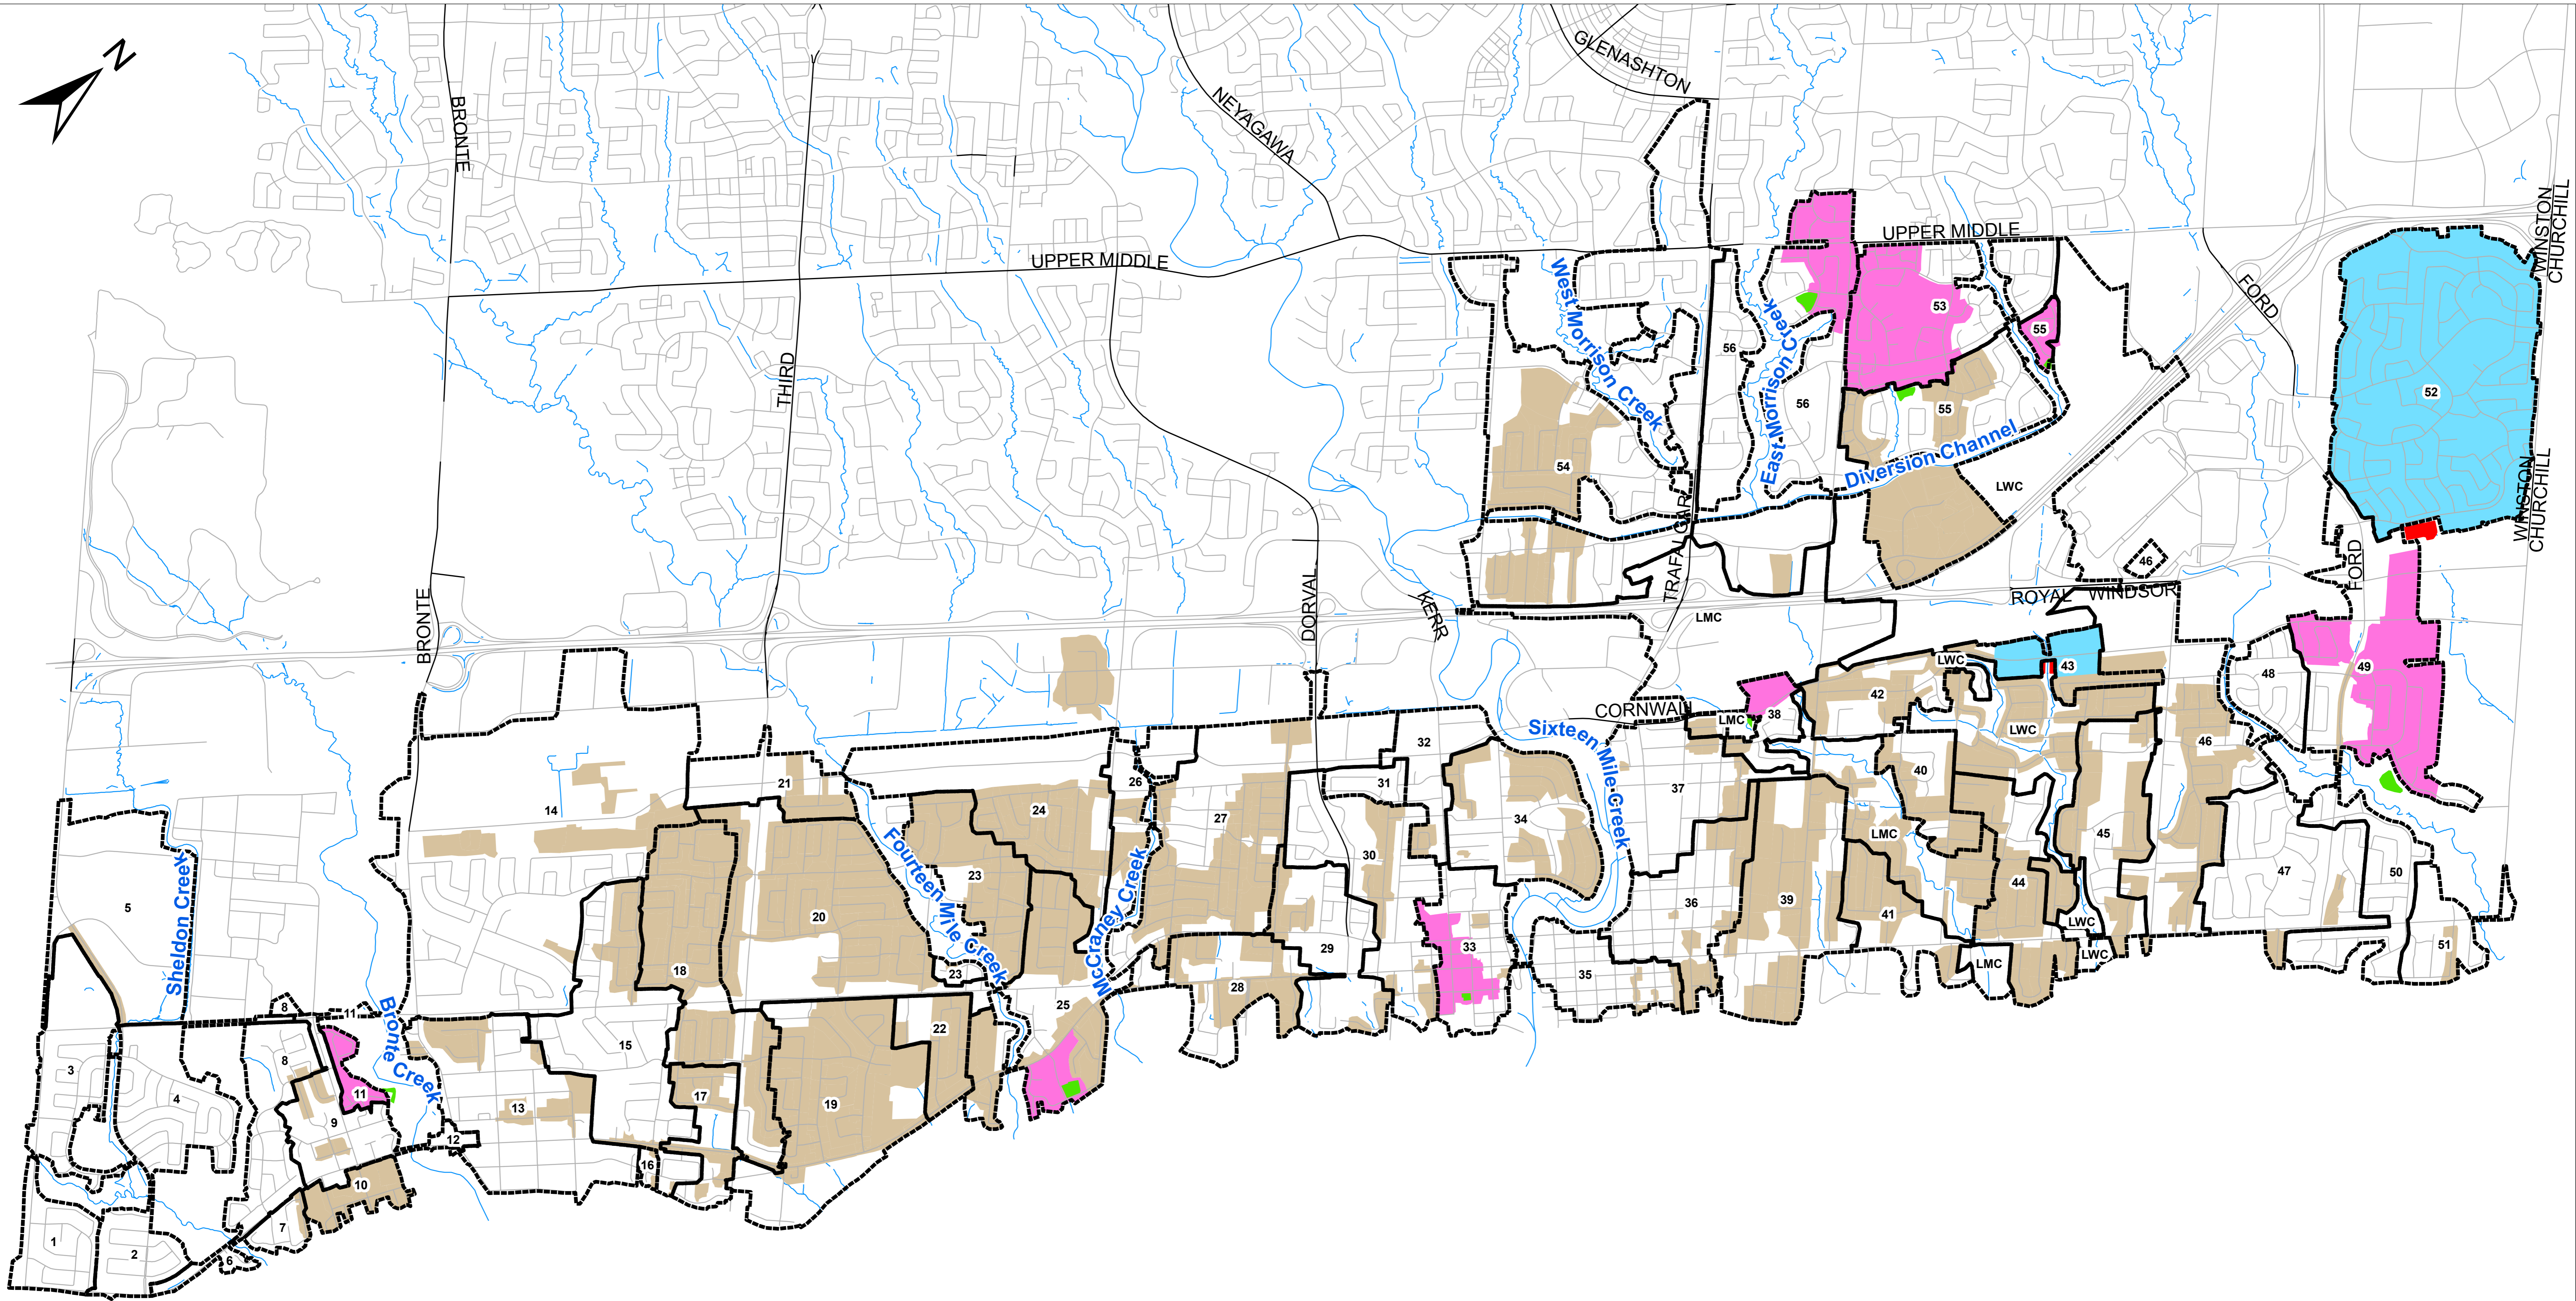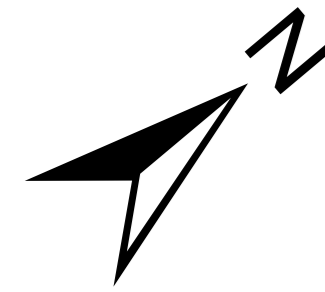

Legend	
	Proposed SWM Facility Retrofit
	Proposed SWM Facility Retrofit Drainage Area
	New SWM Facilities
	New SWM Facility Retrofit Drainage Area
	Areas to Maintain/Improve Roadside Ditches

**Stormwater Management
Master Plan**

Phase 2

Town of Oakville

**Contributing
Areas for Water
Quality Improvement**



Scale	1:17,000
Project No.	TP 115045
Drawing No.	9.5