

PLAN OF SURVEY  
SHOWING TOPOGRAPHICAL INFORMATION OF  
**BLOCK 15**  
**PLAN 20M-1032**  
TOWN OF OAKVILLE  
REGIONAL MUNICIPALITY OF HALTON

SCALE 1:200  
KRCMAR SURVEYORS LTD. 2019

METRIC: DISTANCES AND COORDINATES SHOWN HEREON ARE IN METRES AND CAN BE CONVERTED TO FEET BY DIVIDING BY 0.3048

**BEARING**  
BEARINGS SHOWN HEREON ARE GRID DERIVED FROM GPS OBSERVATIONS OF OBSERVED REFERENCE POINTS 'A' AND 'B', USING THE LEICA SMARTNET RTK NETWORK, AND ARE REFERRED TO THE 6° UTM COORDINATE SYSTEM, ZONE 17, CENTRAL MERIDIAN 81°00' WEST LONGITUDE, (NAD 83 (CSRS)2010).  
DISTANCES SHOWN HEREON ARE GROUND DISTANCES AND CAN BE CONVERTED TO GRID DISTANCES BY A COMBINED SCALE FACTOR OF 0.999876.

**INTEGRATION DATA**

**6° UTM ZONE 17 COORDINATES**  
NAD 83 (CSRS)2010 (CENTRAL MERIDIAN 81°00' WEST LONGITUDE)  
THE UTM COORDINATES LISTED BELOW ARE TO URBAN ACCURACY AND COMPLY WITH SUBSECTION 14(2) OF ONTARIO REGULATION 216/10 FILED UNDER THE SURVEYORS ACT.

OBSERVED REFERENCE POINTS		
MONUMENT ID.	NORTHING	EASTING
(A) SSB(MMM)	4 814 996.981	603 271.409
(B) SSB(MMM)	4 815 211.336	603 315.589


REFERENCE POINTS		
POINT	NORTHING	EASTING
1	4 815 186.91	603 291.94
2	4 815 103.82	603 376.27

COORDINATE VALUES SHOWN ARE FOR GEOGRAPHIC INFORMATION SYSTEM INTEGRATION ONLY. COORDINATES CANNOT, IN THEMSELVES, BE USED TO RE-ESTABLISH CORNERS OR BOUNDARIES SHOWN ON THIS PLAN.

**ELEVATION**  
ELEVATIONS SHOWN HEREON ARE RELATED TO TOWN OF OAKVILLE BENCH MARK No. 174 HAVING AN ELEVATION OF 171.841 METRES.

- LEGEND**
- DENOTES SURVEY MONUMENT FOUND
  - DENOTES SURVEY MONUMENT PLANTED
  - SB DENOTES STANDARD IRON BAR
  - SSB DENOTES SHORT STANDARD IRON BAR
  - CP DENOTES CONCRETE PIN
  - (M) DENOTES MEASURED
  - (S) DENOTES SET
  - (P) DENOTES PLAN 20M-1032
  - (L370) DENOTES KRCMAR SURVEYORS LTD. O.L.S.
  - (MMM) DENOTES MMM GEOMATICS ONTARIO LIMITED, O.L.S.
  - (TC) DENOTES TOP OF CURB
  - (BC) DENOTES BOTTOM OF CURB
  - ▽ DENOTES EXISTING GRADE ELEVATION
  - DENOTES CATCH BASIN
  - DENOTES DECIDUOUS TREE WITH TRUNK DIAMETER
  - DENOTES DOUBLE CATCH BASIN
  - DENOTES FIRE HYDRANT
  - DENOTES HYDRO HAND WELL
  - DENOTES LAMP STANDARD
  - DENOTES MANHOLE
  - DENOTES SIGN
  - DENOTES TRAFFIC LIGHT WITH LAMP STANDARD
  - DENOTES WATER VALVE

TOTAL SITE AREA = 4371.7m<sup>2</sup>

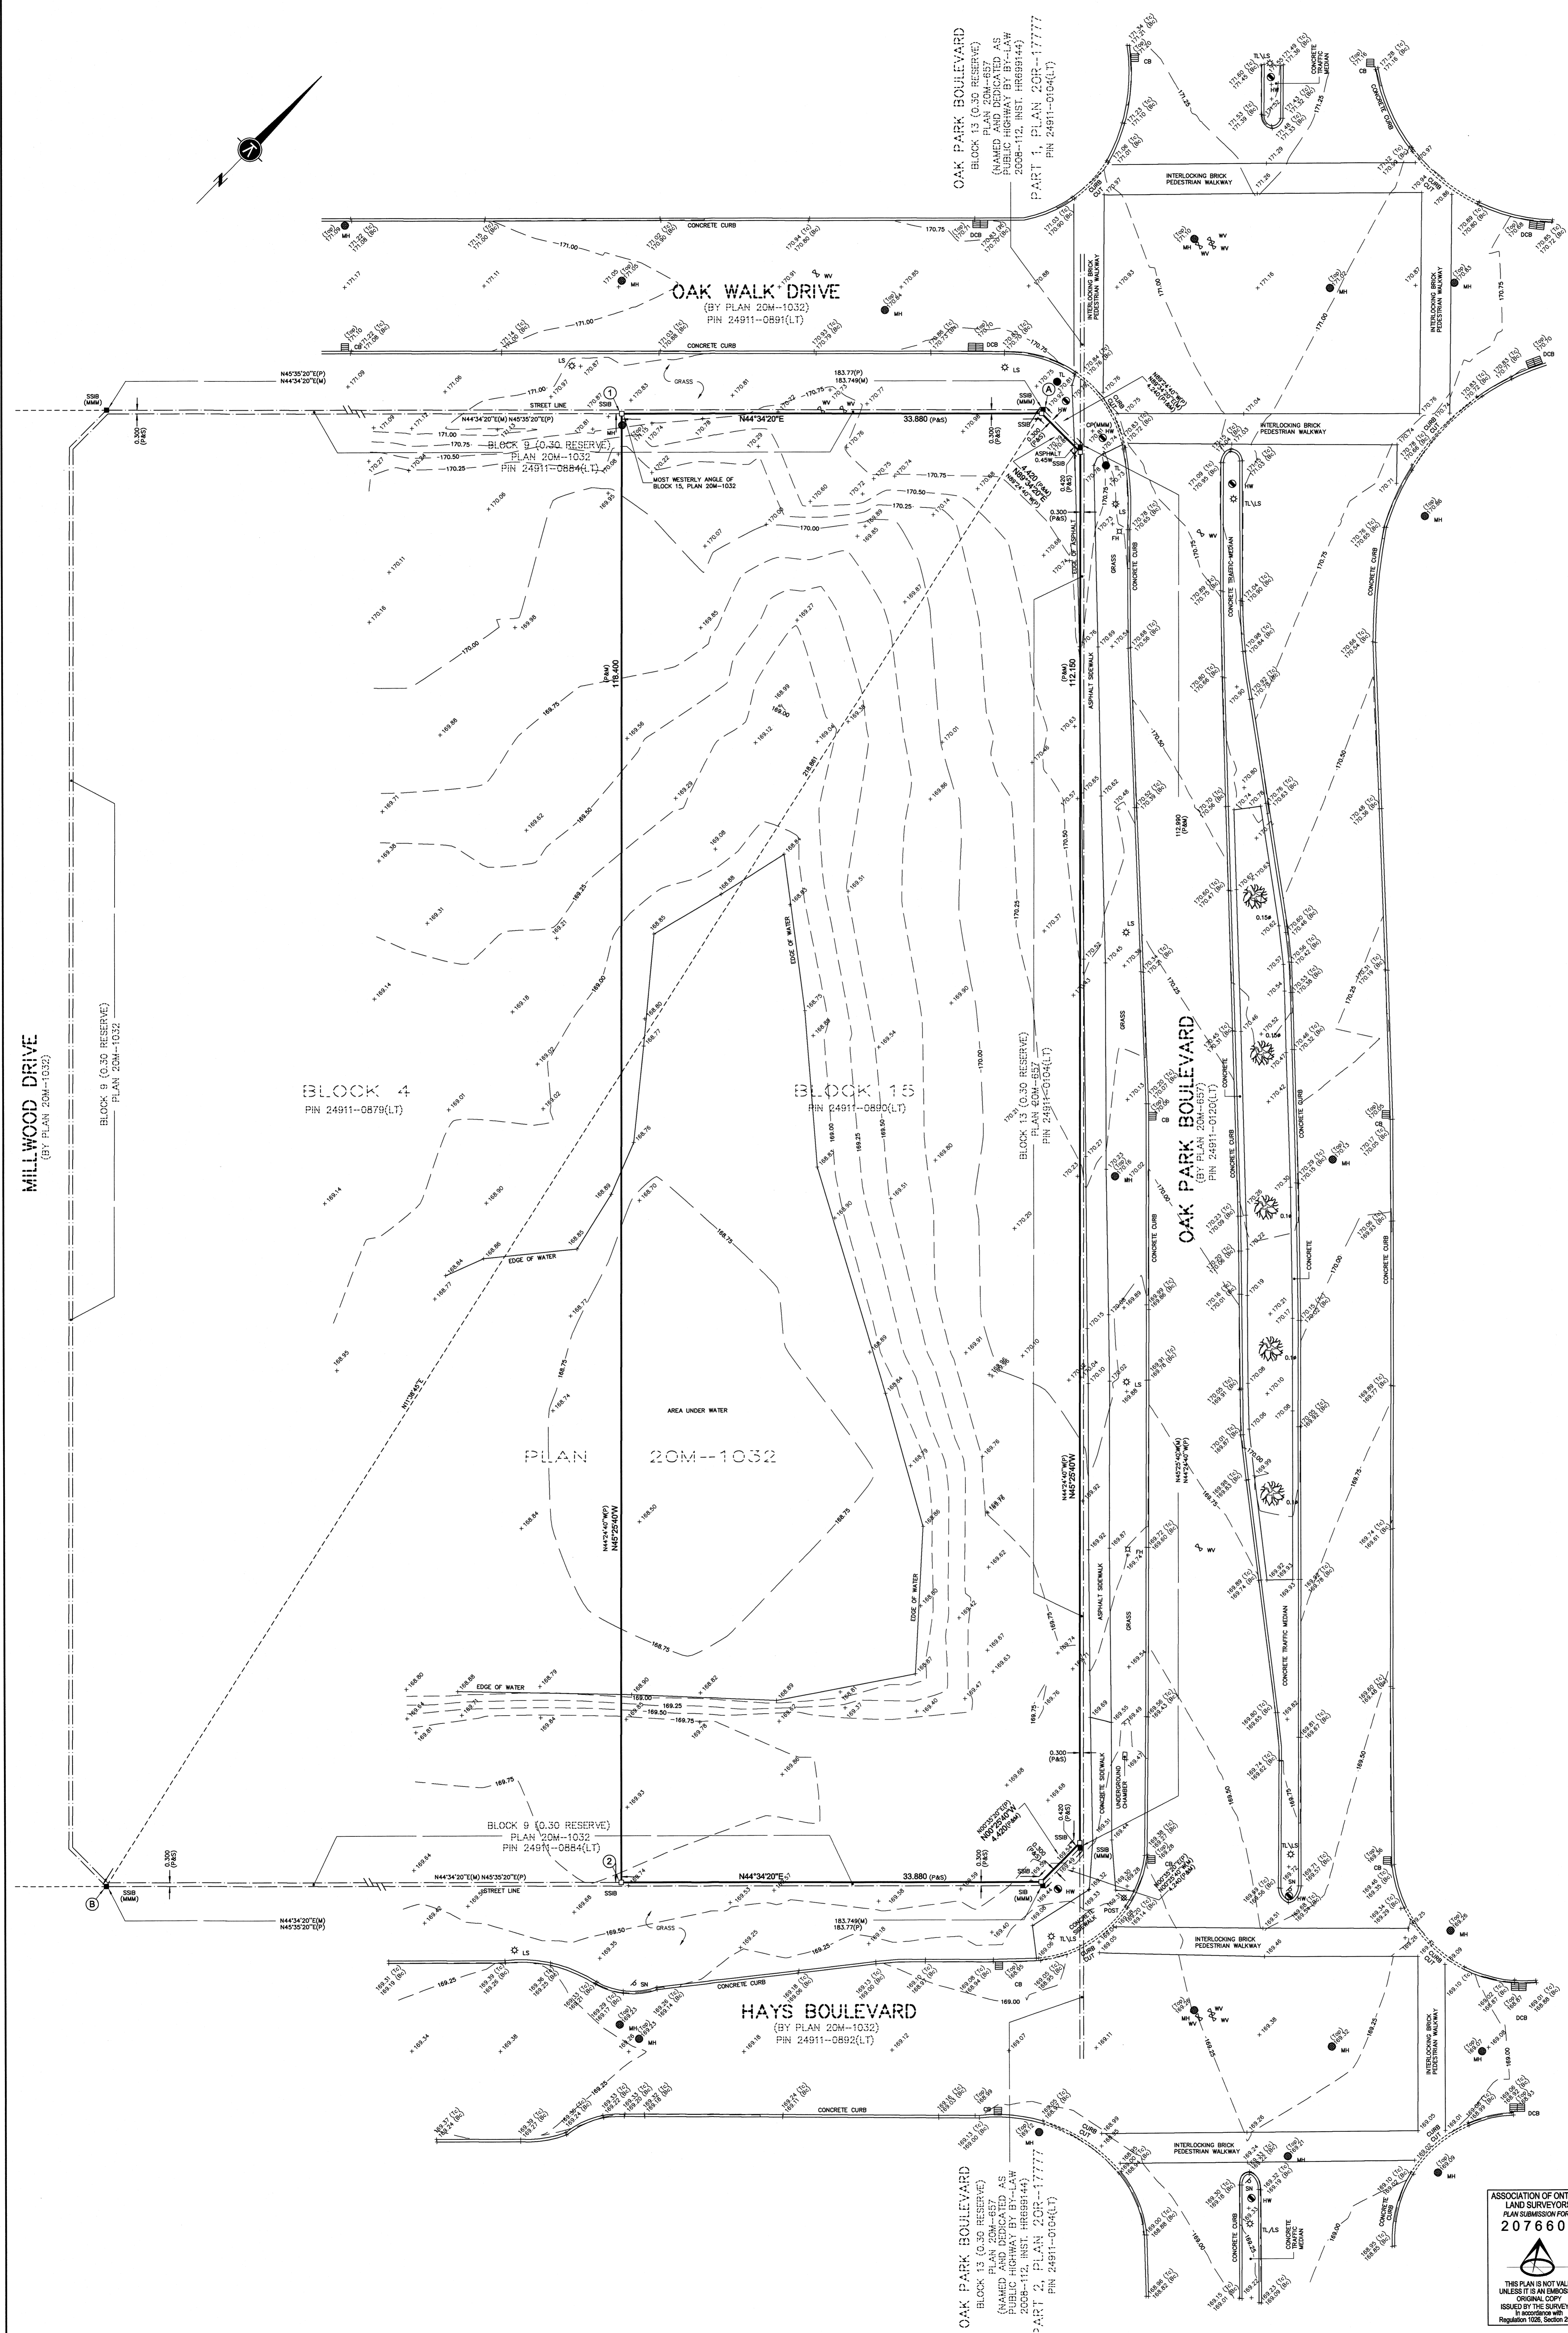

**SURVEYOR'S CERTIFICATE**

I CERTIFY THAT:  
1. THIS SURVEY AND PLAN ARE CORRECT AND IN ACCORDANCE WITH THE SURVEYORS ACT, THE SURVEYORS REGULATIONS AND THE REGULATIONS MADE UNDER THEM.  
2. THE SURVEY WAS COMPLETED ON THE 3rd DAY OF APRIL, 2019

DATE APRIL 3, 2019

ASSOCIATION OF ONTARIO  
LAND SURVEYORS  
PLAN SUBMISSION FORM  
**2076600**

THIS PLAN IS NOT VALID  
UNLESS IT IS AN EMBOSSED  
ORIGINAL COPY  
ISSUED BY THE SURVEYOR  
IN ACCORDANCE WITH  
REGULATION 1028, SECTION 29(3)

S.A. RAJASAMOOJ  
ONTARIO LAND SURVEYOR

© COPYRIGHT 2019 KRCMAR SURVEYORS LTD.  
This document has been issued in confidence.  
Unauthorized reproduction, distribution, alteration  
or use, in whole or in part, is strictly prohibited.

PLAN AVAILABLE AT [www.ProtectYourBoundaries.ca](http://www.ProtectYourBoundaries.ca)

REV:	PLAN	DRAWN:	S.D.	CHECKED:	S.N.R.	JOB NO.:	19-015
DWG NAME:	19-015R01	PLOT INFO:	10:16 03/Apr/2019	WORK ORDER NO.:	22381		
1137 Centre Street Thornhill ON L4J 3M6 905.738.0053 F 905.738.9221 www.krcmar.ca							

**KRCMAR**