

SCHEDULE	CONCESSION	PLAN
1	28 & 29	25069-0100 (LT)
2	28	
3	28	
4	28	
5	28	
6	28	
7	28	
8	28	
9	28	
10	28	
11	28	

I REQUIRE THIS PLAN TO BE DEPOSITED UNDER THE LAND TITLES ACT.

DATE

S. J. BALDAN
ONTARIO LAND SURVEYOR

DATE

REGISTRAR FOR THE LAND DIVISION OF HALTOW (No 20)

PLAN OF SURVEY OF PART OF LOTS 28 AND 29 CONCESSION 2 SOUTH OF DUNDAS STREET TOWNSHIP OF TRAFALGAR REGIONAL MUNICIPALITY OF HALTOW

SCALE 1 : 1000

1. D. BARNES LIMITED

METRIC DISTANCES AND/OR COORDINATES SHOWN ON THIS PLAN ARE IN METRIC UNITS AND CAN BE CONVERTED TO FEET BY DIVIDING BY 0.3048.

NOTES

BEARINGS ARE GRID, DERIVED FROM OBSERVED REFERENCE POINTS (ORP) A, B AND C, BY REAL TIME NETWORK OBSERVATIONS, UTM ZONE 17, NAD83 (CSRS) (1997.0).

INTEGRATION DATA

POINT ID	EASTING	NORTHING
ORP (A)	601 226.82	4 808 304.21
ORP (B)	601 638.48	4 807 985.62

COORDINATE VALUES ARE TO UTM ACROBACY IN ACCORDANCE WITH SECTION 14 (2) OF OREG. 2/6/10.


OBSERVED REFERENCE POINTS (ORP) DERIVED FROM GPS OBSERVATIONS USING NAD83 (CSRS) (1997.0).

DISTANCES ON THIS PLAN ARE GROUND AND CAN BE CONVERTED TO GRID BY MULTIPLYING BY THE COMBINED SCALE FACTOR OF 0.999705.

LEGEND

- DENOTES SURVEY MONUMENT FOUND
- DENOTES SURVEY MONUMENT SET
- ▣ DENOTES SHORT STANDARD IRON BAR
- ▤ DENOTES CONCRETE PIN
- DENOTES MEASURED
- DENOTES NOT IDENTIFIABLE
- DENOTES MCCONNELL MAUGHAN LTD. QLS
- DENOTES W.W. FENTON, O.S.
- DENOTES MINISTRY OF GOVERNMENT SERVICES
- DENOTES SUNNINGHAM REALTY REPORT PREPARED BY SUNNINGHAM MCCONNELL LIMITED, O.S., DATED MARCH 20, 2012
- P1 DENOTES PLAN 20R-13352
- P2 DENOTES PLAN 20R-13608
- P3 DENOTES PLAN 20R-12767
- P4 DENOTES PLAN 20R-6034
- P5 DENOTES PLAN 20R-10153
- P6 DENOTES PLAN 20R-6034

ALL SET SBM MONUMENTS WERE USED DUE TO LACK OF ORIGINALLY IDENTIFIED MONUMENTS AND DIMENSIONS IN RECORDS. WITH SECTION 11 (4) OF OREG. 5/25/97.

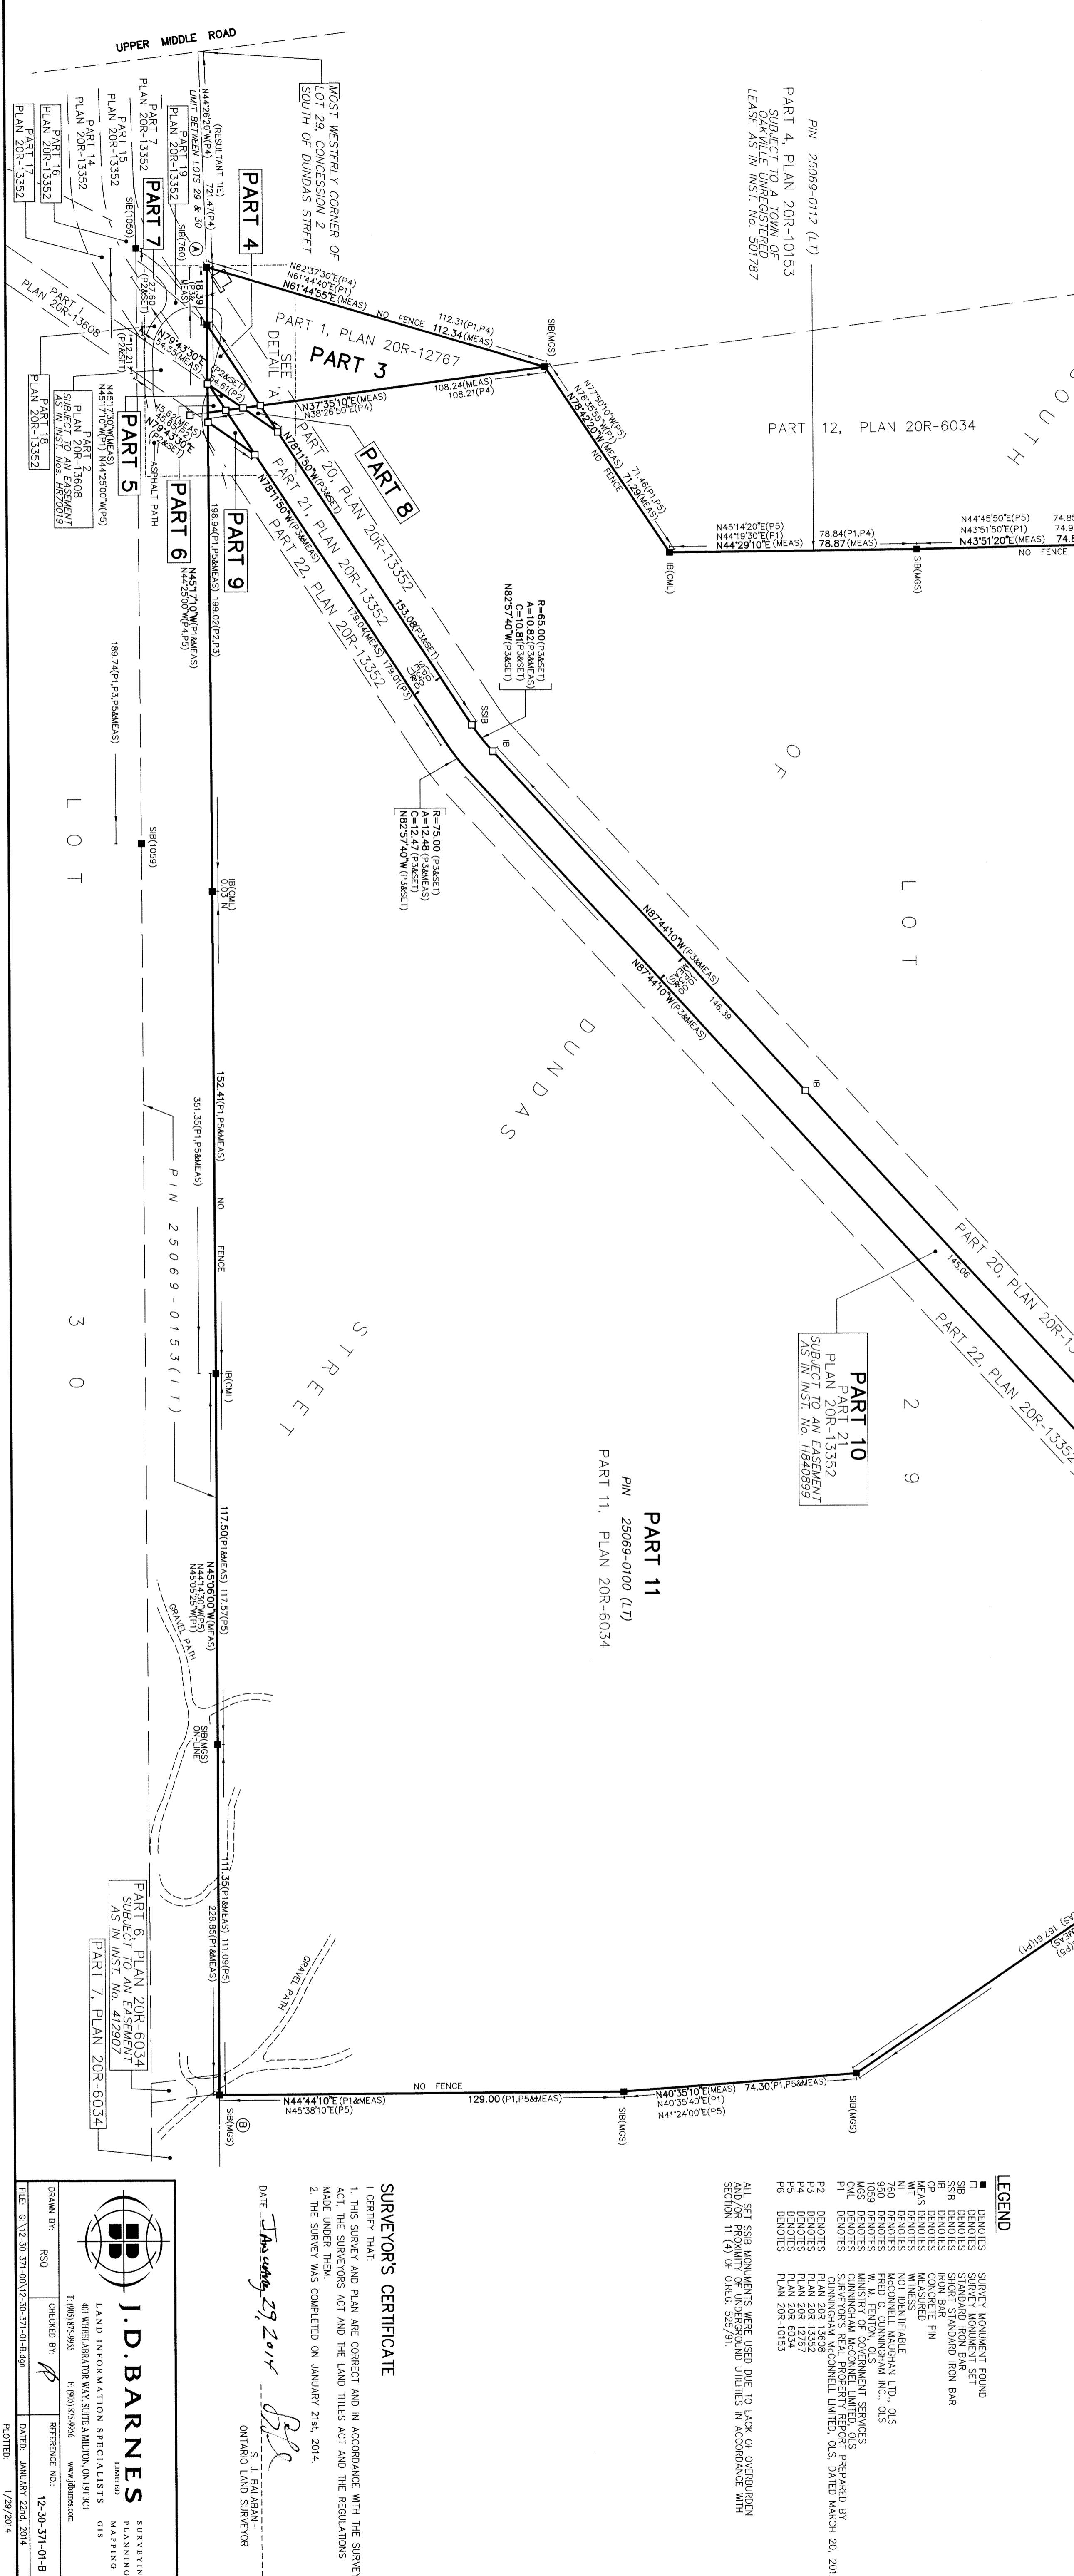

J.D. BARNES SURVEYING
LAND INFORMATION SPECIALISTS
40 WHELAN ROAD, SUITE 101, BRANTFORD, ONTARIO, CANADA
T1 (905) 535-5555 E (905) 535-5556
www.jdbarnes.com

DRAMA BR: RSD
CHECKED BY: [Signature]
DATE: JANUARY 22ND, 2014
PLOTTED: 1/29/2014

SURVEYORS CERTIFICATE

I CERTIFY THAT:

1. THIS SURVEY AND PLAN ARE CORRECT AND IN ACCORDANCE WITH THE SURVEY ACT, THE SURVEYORS ACT AND THE LAND TITLES ACT AND THE REGULATIONS MADE UNDER THEM.

2. THE SURVEY WAS COMPLETED ON JANUARY 24th, 2014.

DATE: *Jan 29, 2014*

S. J. BALDAN
ONTARIO LAND SURVEYOR

