
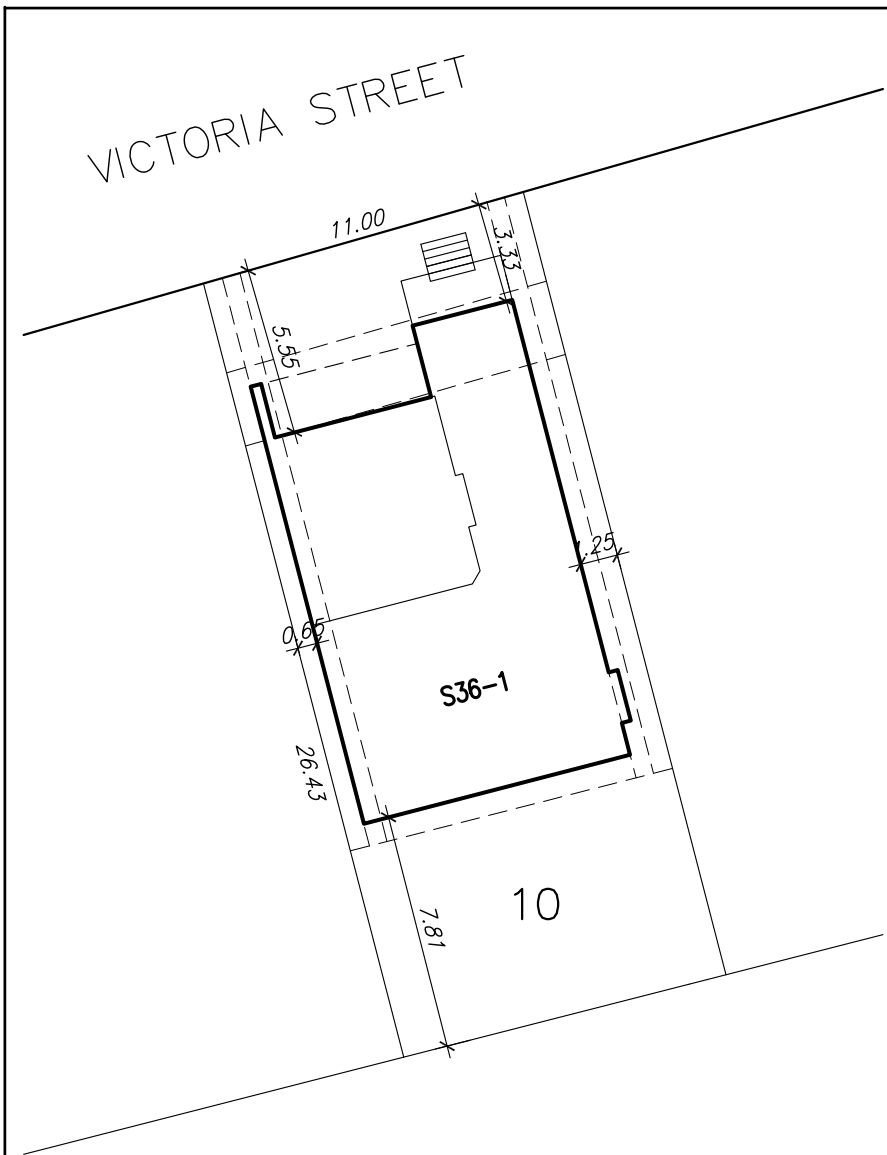


TYP. 40' LOT

TYP. 36' LOT

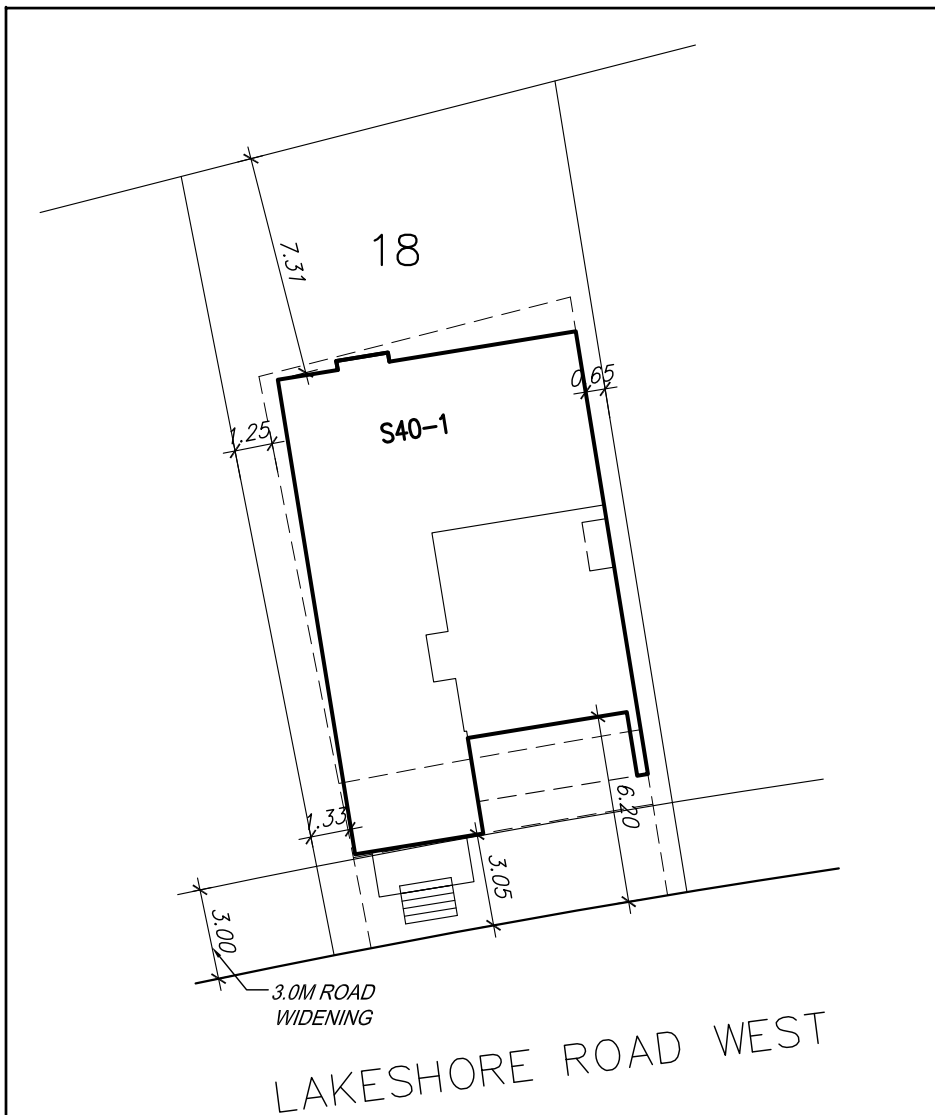

LOT AREA : 328.00 m2
COVERAGE : 147.90 m2
 (INCL. PORCH & STEPS)
GFA: 364.92 m2
FLOOR AREA RATIO (FAR) : 1.11

LOT AREA : 292.50 m2
COVERAGE : 134.90 m2
 (INCL. PORCH & STEPS)
GFA: 327.85 m2
FLOOR AREA RATIO (FAR) : 1.12

<p>PROVIDE 3/4" DIA. CLEAR STONE IN THIS AREA</p> <p>THIS LOT CONTAINS ENGINEERED FILL</p> <p>AR CONDITIONER REQUIRED</p> <p>RAIN WATER DOWNSPOUT LOCATION (DISCHARGE ONTO SPLASHPAD)</p> <p>SIDE WINDOW LOCATION</p> <p>OPT. DOOR LOCATION</p> <p>EXTERIOR DOOR LOCATION</p> <p>REDUCE SIDE YARD</p>		<p>STREET SIGN</p> <p>MAIL BOX</p> <p>RETAINING WALL</p> <p>CHAIN LINK FENCE (SEE LANDSCAPE PLAN)</p> <p>ACOUSTICAL FENCE (SEE LANDSCAPE PLAN)</p> <p>WOOD SCREEN FENCE (SEE LANDSCAPE PLAN)</p> <p>HYDRO SERVICE LATERAL</p> <p>HYDRO METER</p> <p>GAS METER</p> <p>EMBAKMENT</p>	<p>No. OF RISERS</p> <p>FINISHED FLOOR ELEVATION</p> <p>FINISHED MAIN LEVEL ELEVATION</p> <p>UNDERSIDE FOOTING ELEVATION</p> <p>FIN. BASEMENT FLOOR SLAB</p> <p>TOP OF FOUNDATION WALL</p> <p>UNDERSIDE FOOTING AT REAR</p> <p>UNDERSIDE FOOTING AT FRONT</p> <p>UNDERSIDE FOOTING AT SIDE</p> <p>DECK WALK OUT DECK</p> <p>W.O.B. WALK OUT BASEMENT</p> <p>REV. REVERSE PLAN</p>	<p>PROPOSED VALVE</p> <p>LIGHT POLE</p> <p>WATER SERVICE</p> <p>DOUBLE STM./SAN. CONNECTION</p> <p>SINGLE STM./SAN. CONNECTION</p> <p>CATCH BASIN</p> <p>CABLE TELEVISION PEDESTAL</p> <p>BELL PEDESTAL</p>	<p>HYDRANT</p> <p>TRANSFORMER</p>	<p>STREET SIGN</p> <p>MAIL BOX</p> <p>RETAINING WALL</p> <p>CHAIN LINK FENCE (SEE LANDSCAPE PLAN)</p> 
<p>VOGUE/WYCLIFFE</p>		<p>DATE: 2017-09</p> <p>CHECKED BY: JM</p> <p>DRAWN BY: JM</p> <p>FILE NAME: 17027-SP</p> <p>SCALE: 1:250</p>		
<p>project name: VOGUE/WYCLIFFE</p> <p>municipality: OAKVILLE, ON</p> <p>project no: 18</p> <p>registered plan no: 17027</p> <p>drawing no: 1</p>		
<p>VA3 DESIGN</p> <p>255 Consumers Rd Suite 120</p> <p>Toronto ON M2J 1R4</p> <p>t 416.630.2255 f 416.630.4782</p> <p>va3design.com</p>		<p>VA3 DESIGN</p> <p>255 Consumers Rd Suite 120</p> <p>Toronto ON M2J 1R4</p> <p>t 416.
<p>Builder to verify location of all hydrants, street lights, transformers and other services. If minimum dimensions are not maintained, builder is to verify service connection elevations prior to constructing foundations.</p>		

All drawings specifications, related documents and design are the copyright property of VA3 DESIGN. Reproduction of this property in whole or in part is strictly prohibited without VA3 DESIGN's written permission.