



- LEGEND**
- Proposed Pavement
  - Proposed Bike Lane
  - Proposed Sidewalk
  - Proposed Boulevard
  - Proposed Curb and Gutter/Median Island
  - Existing Sidewalk/Pedestrian Trail
  - Existing Vegetation
  - Existing Property Line
  - Proposed Property Requirements
  - Proposed Storm Sewer

**Fourth Line Class Environmental Assessment**  
 Town of Oakville  
 PRELIMINARY PLAN & PROFILE  
 North Service Road

Project: 103031

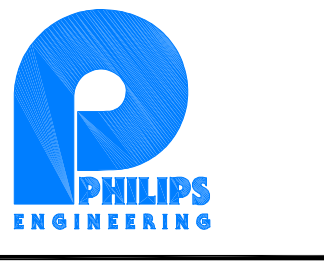

In Association with:  
 Paradigm Transportation Solutions Ltd.

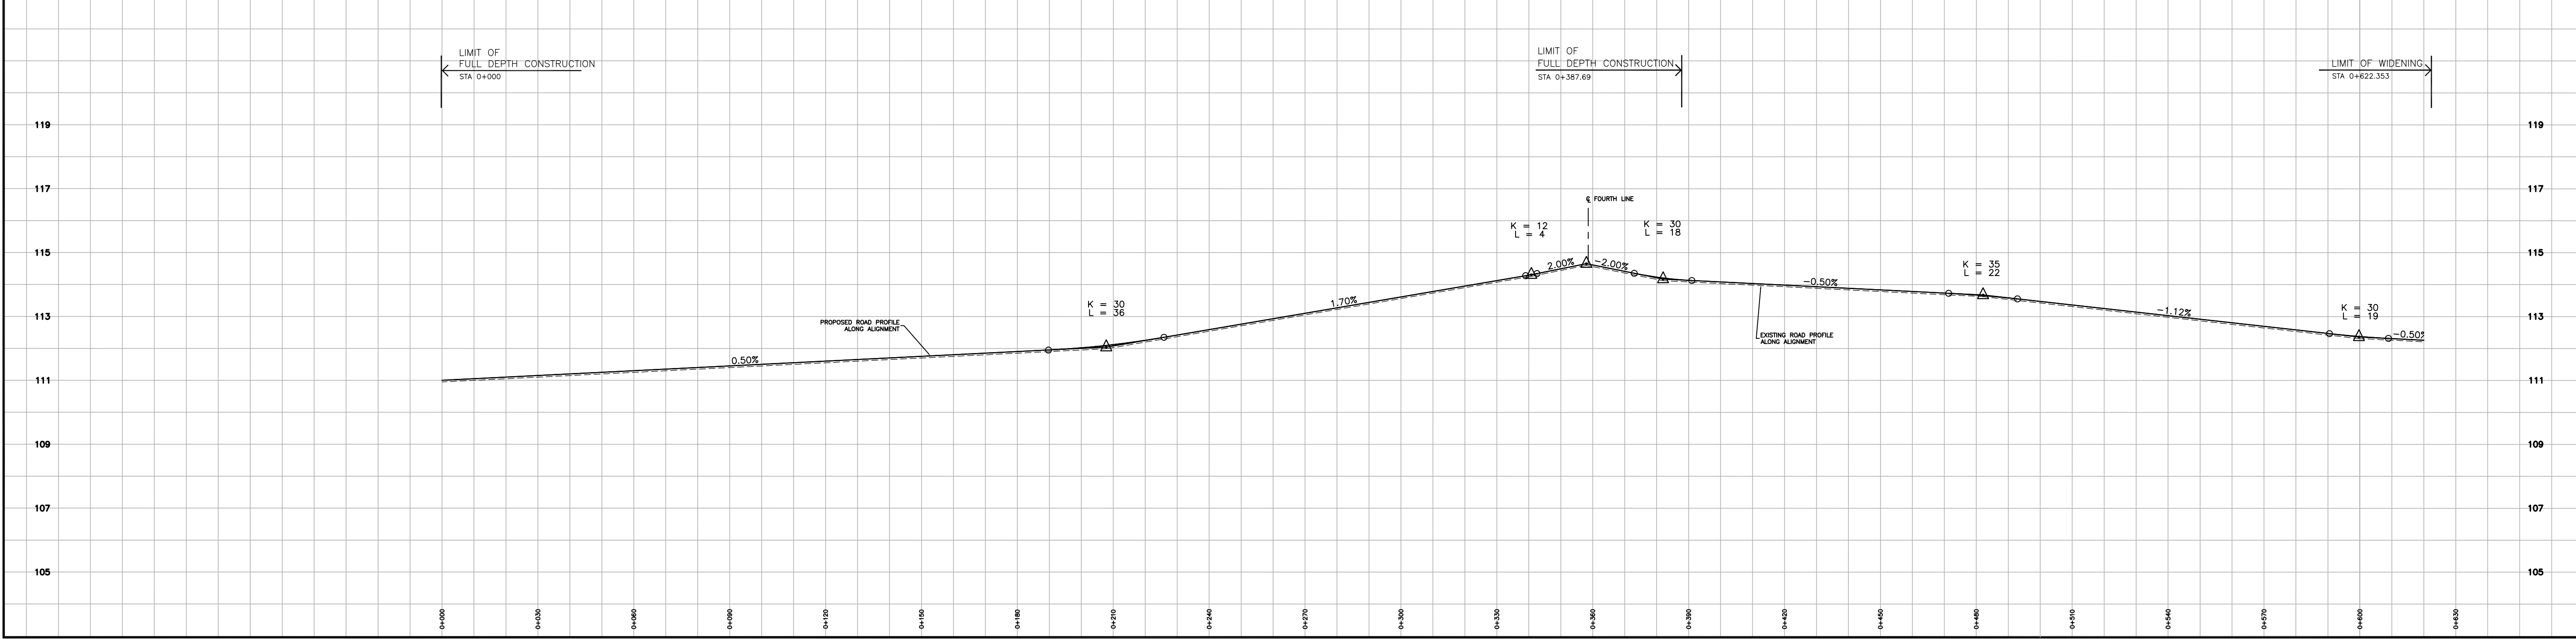

North Date: March 2004

Scale: H 1:1000  
 V 1:100  
 Drawn By: SIWH  
 Checked By: DS

Drawing Number: **8**