



- LEGEND**
- Proposed Pavement
 - Proposed Bike Lane
 - Proposed Sidewalk
 - Proposed Boulevard
 - Proposed Curb and Gutter/Median Island
 - Existing Sidewalk/Pedestrian Trail
 - Existing Vegetation
 - Existing Property Line
 - Proposed Property Requirements
 - Proposed Storm Sewer

**Fourth Line
Class
Environmental
Assessment**
Town of Oakville

**PRELIMINARY
PLAN & PROFILE**
South Service Road/
Wycroft Road

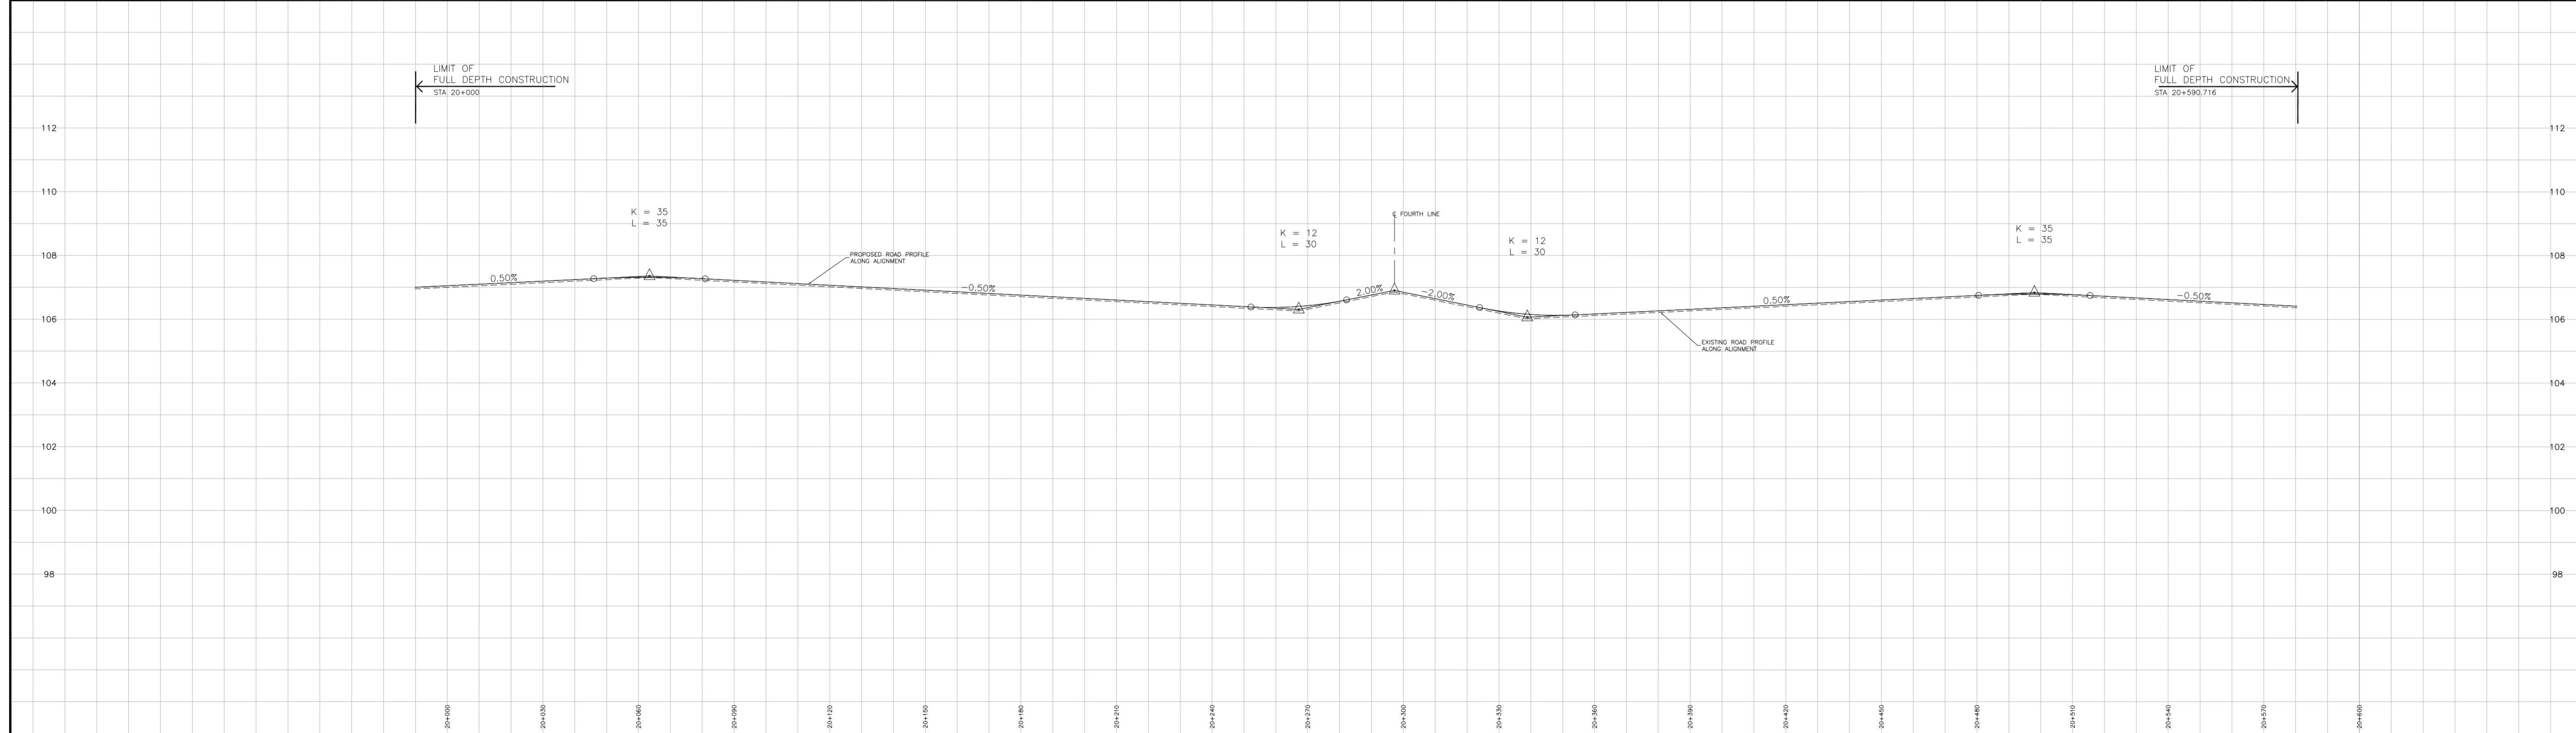

Project: 103031

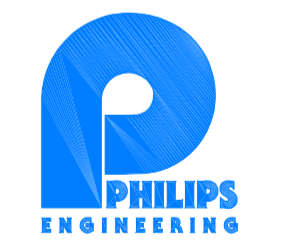

In Association with:

**Paradigm Transportation
Solutions Ltd.**

North Date: March 2004

Scale: H 1:1000
V 1:100
Drawn By: SWH
Checked By: DS

Drawing Number: **9**