


- * No Sidewalk on North Service Road
- ** Widen Two Lanes – Westbound North Service Road
- *** Width of curb lane may be modified during detailed design to accommodate on-street bicycle lanes.

**TYPICAL SECTION
SPEERS ROAD
AND
NORTH SERVICE ROAD EAST OF FOURTH LINE**

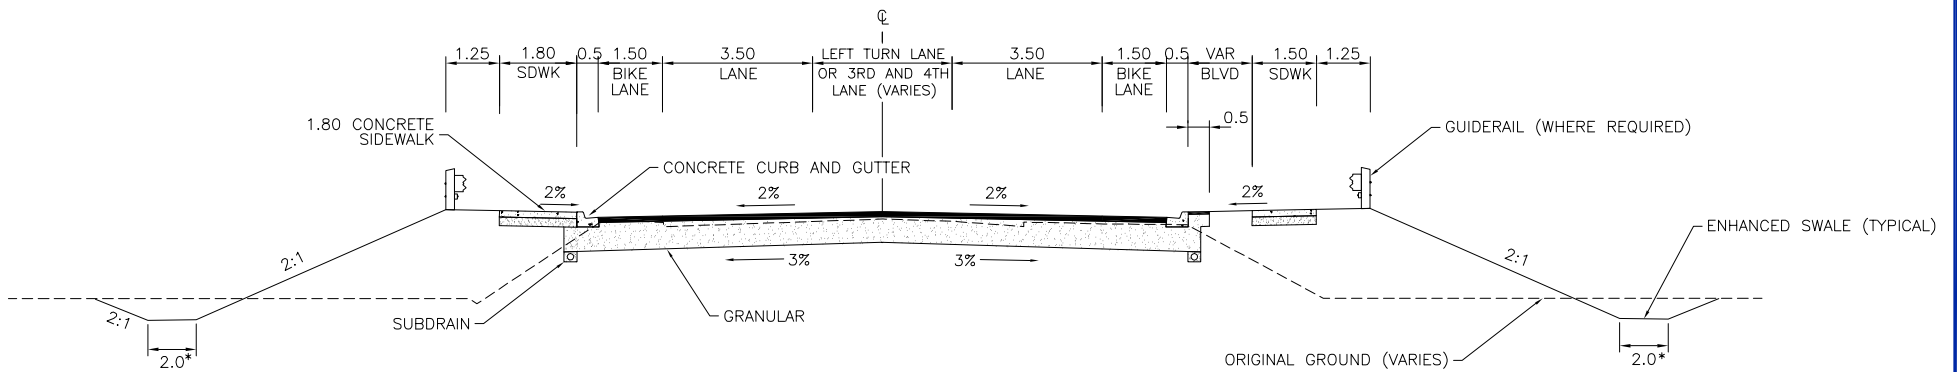

- * 2.0m WIDE ENHANCED SWALE.
FOURTH LINE
STA 9+850 TO STA 9+950 Lt & Rt
STA 10+050 TO STA 10+025 Lt & Rt
STA 10+450 TO STA 10+550 Rt

**TYPICAL SECTION
SOUTH SERVICE ROAD/WYECROFT ROAD
NORTH SERVICE ROAD WEST OF FOURTH LINE
AND FOURTH LINE**



FOURTH LINE CLASS ENVIRONMENTAL ASSESSMENT

FIGURE 6.1.1- TYPICAL SECTIONS