



PRELIMINARY ON-STREET PARKING ANALYSIS
Argo (West Morrison Creek) Limited

PART OF LOT 16
 CONCESSION 1, NORTH OF DUNDAS STREET
 GEOGRAPHIC TOWNSHIP OF TRAFALGAR
 NOW IN THE
 TOWN OF OAKVILLE
 REGIONAL MUNICIPALITY OF HALTON

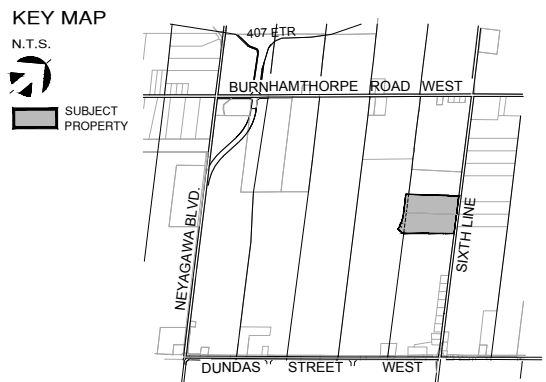

- ± 96 On-street parking spaces*
- ± 193 Residential units
- ± 0.50 Visitor parking space/ unit
- ± 16 On-street Sixth Line parking spaces directly serving West Morrison Creek
- ± 36 Other on-street Sixth Line parking spaces
- ± 681 Residential parking spaces


TYPICAL ON-STREET PARKING SPACE**

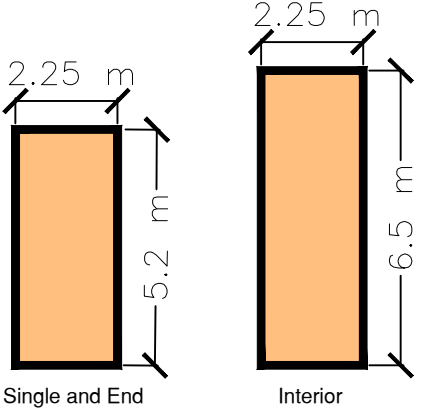

* Subject to adjustment during detailed engineering design
 ** Per North Oakville Parking Strategy



SCALE 1:2000
 February 14, 2022

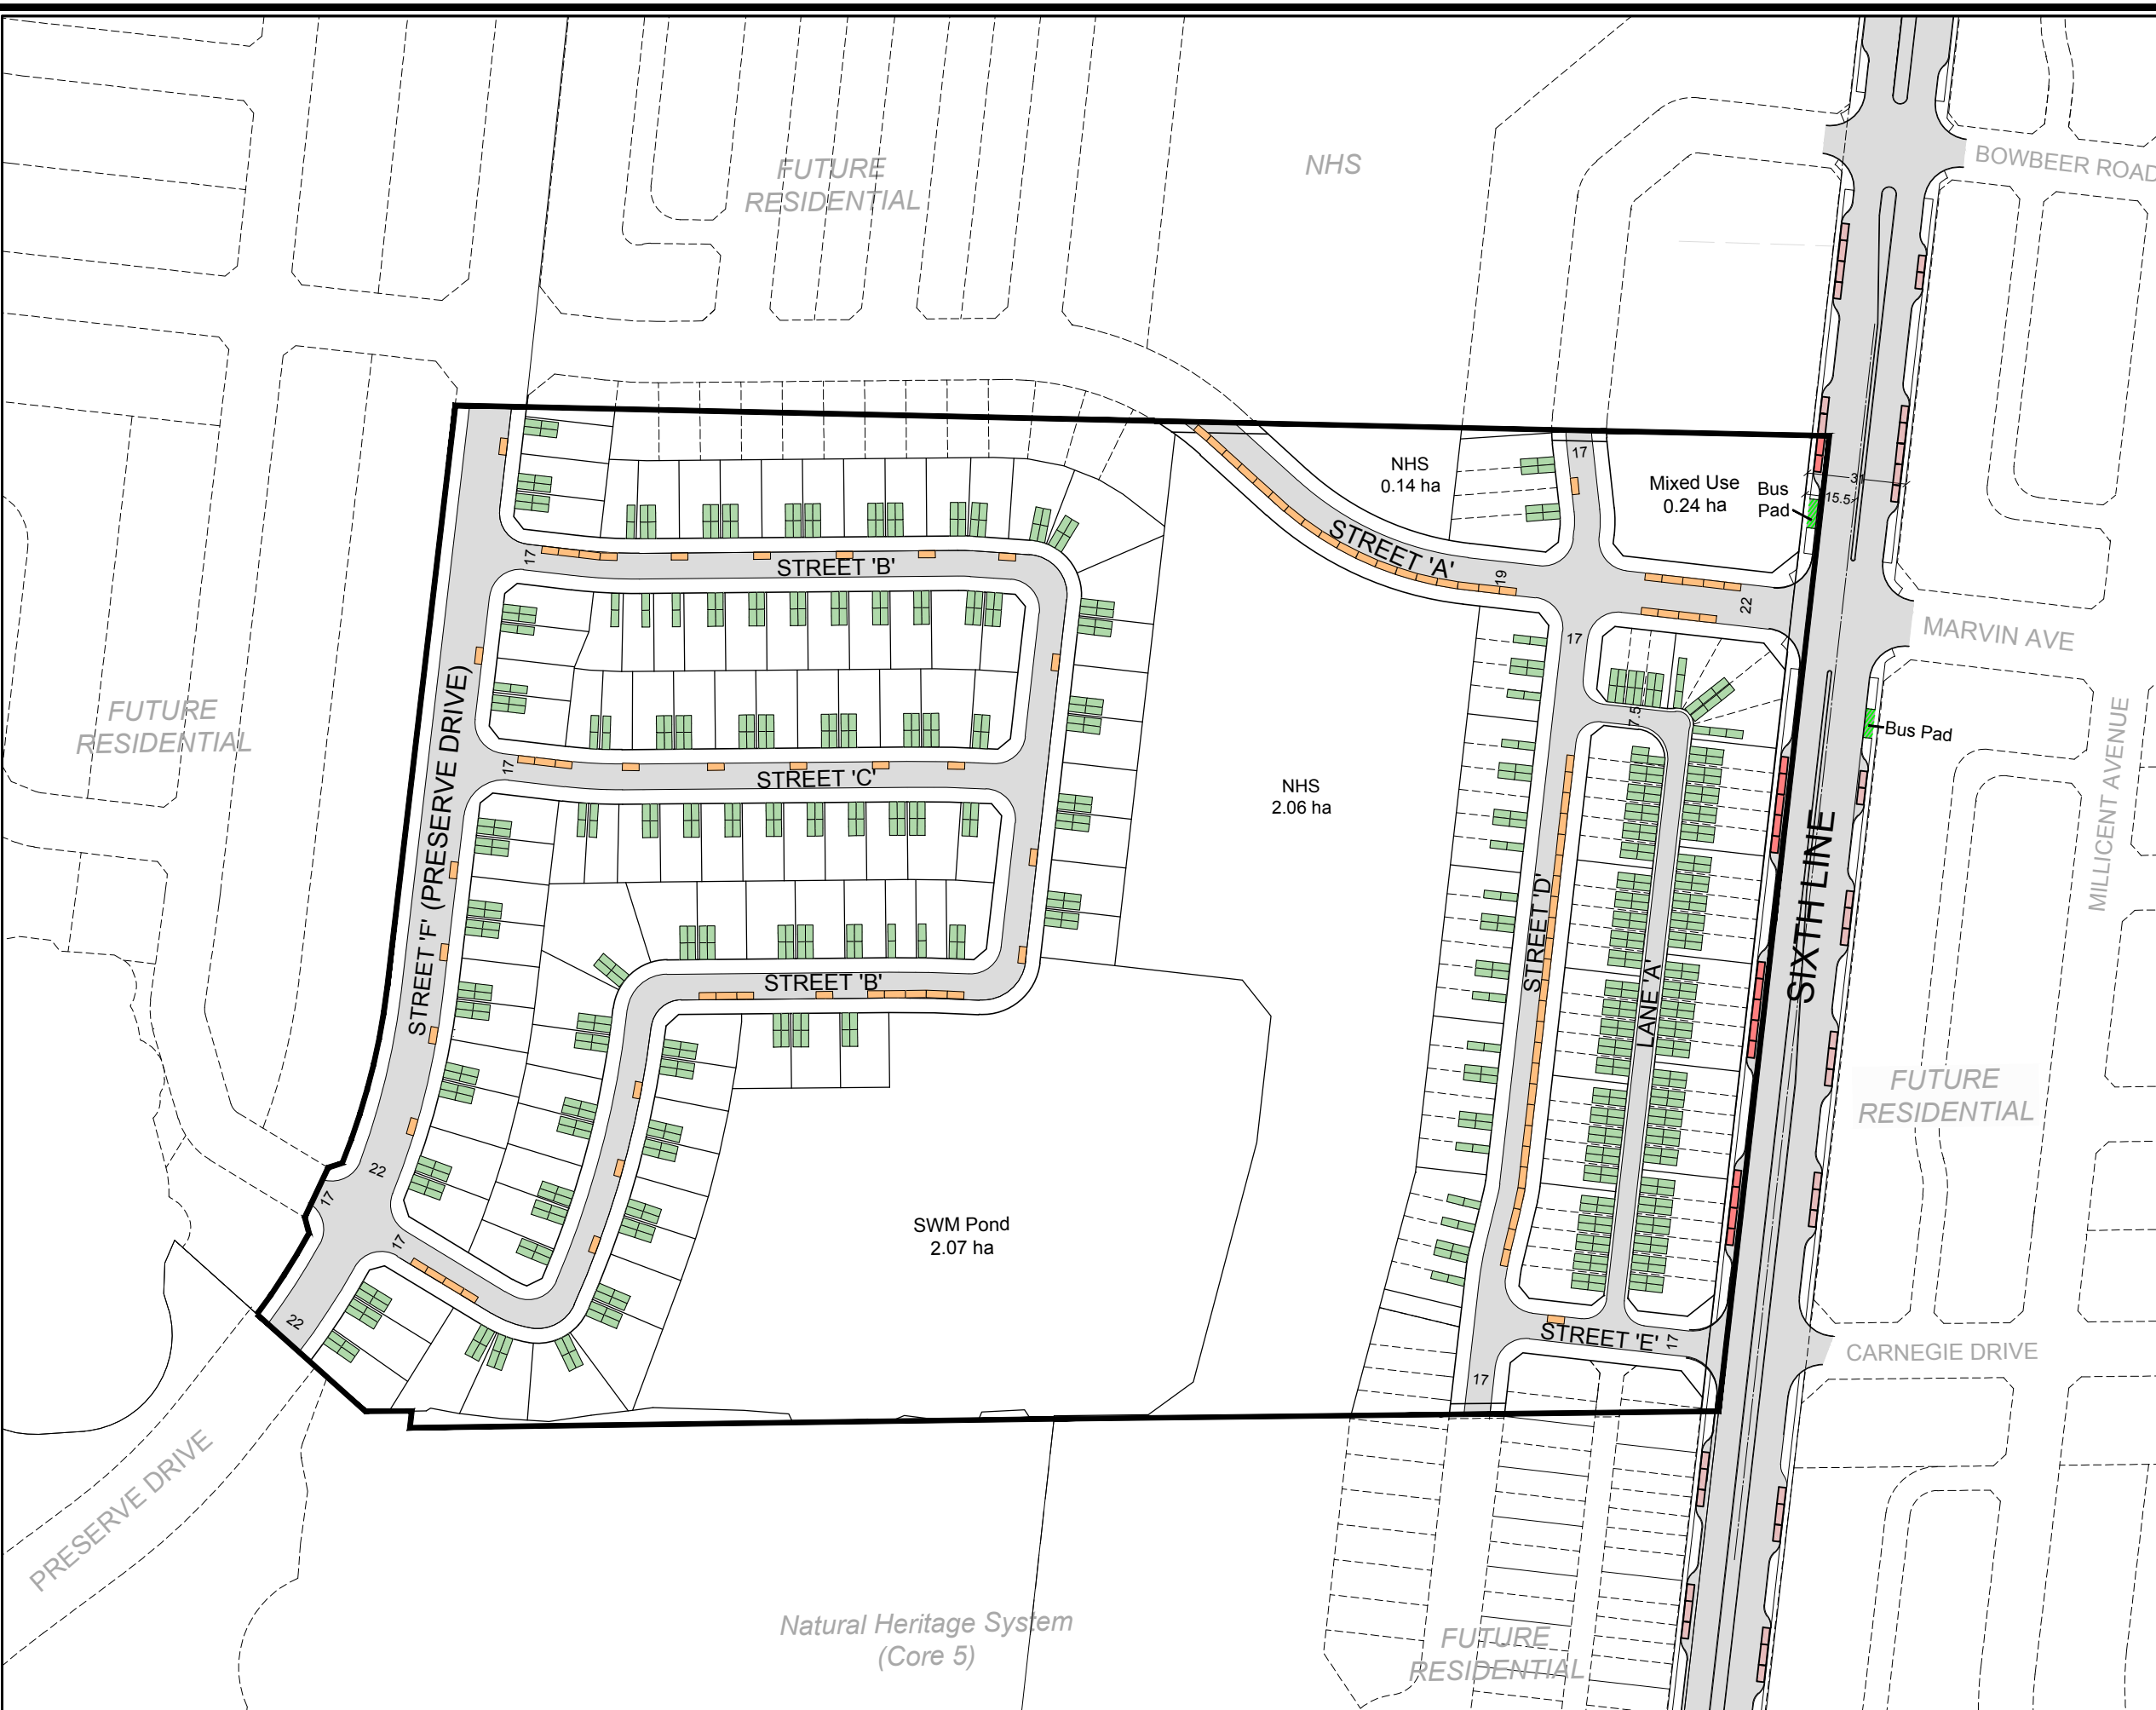

S:\Korsiak & Company\ARGO\West Morrison\Plan\2022-02\Argo West Morrison - Parking Plan - Feb 14 22.kc.dwg