


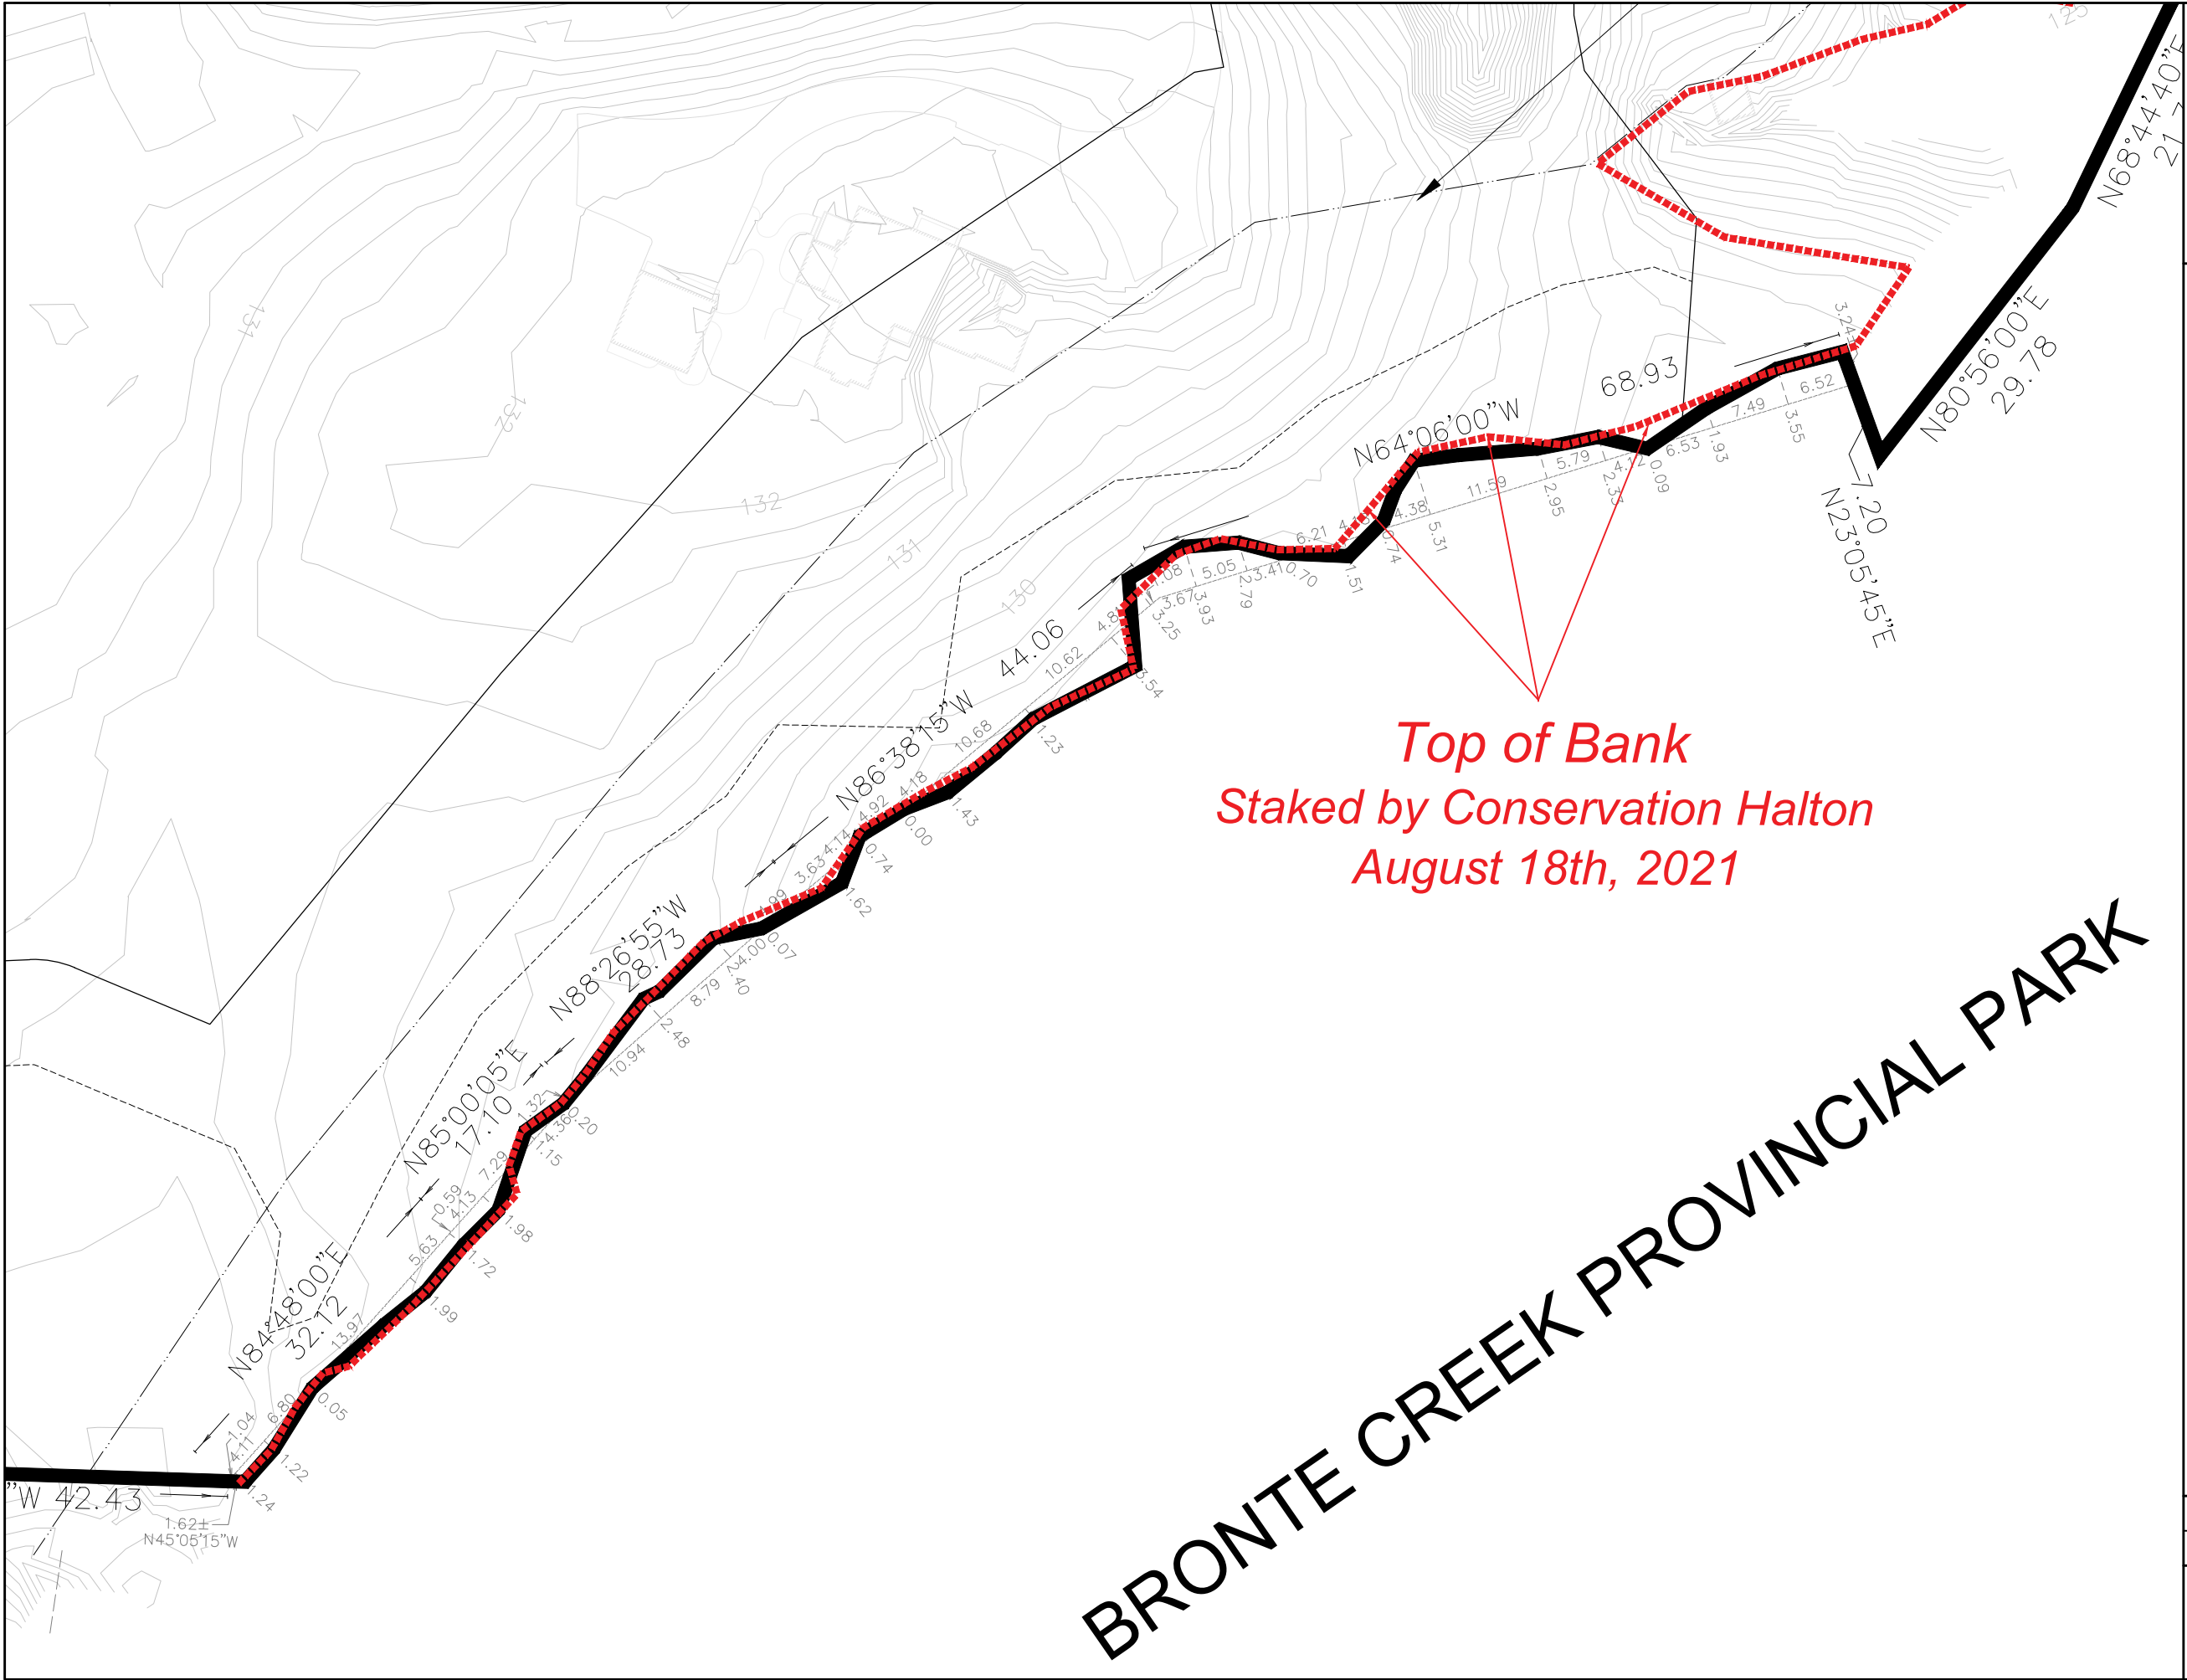

Argo Bronte River

Property Line vs. Top of Bank

*Top of Bank
Staked by Conservation Halton
August 18th, 2021*

BRONTE CREEK PROVINCIAL PARK

SCALE 1:600

March 28, 2023

KORSIAK Urban
Planning

206-277 Lakeshore Road East
Oakville, Ontario L6J 1H9
T: 905-257-0227
info@korsiak.com

