



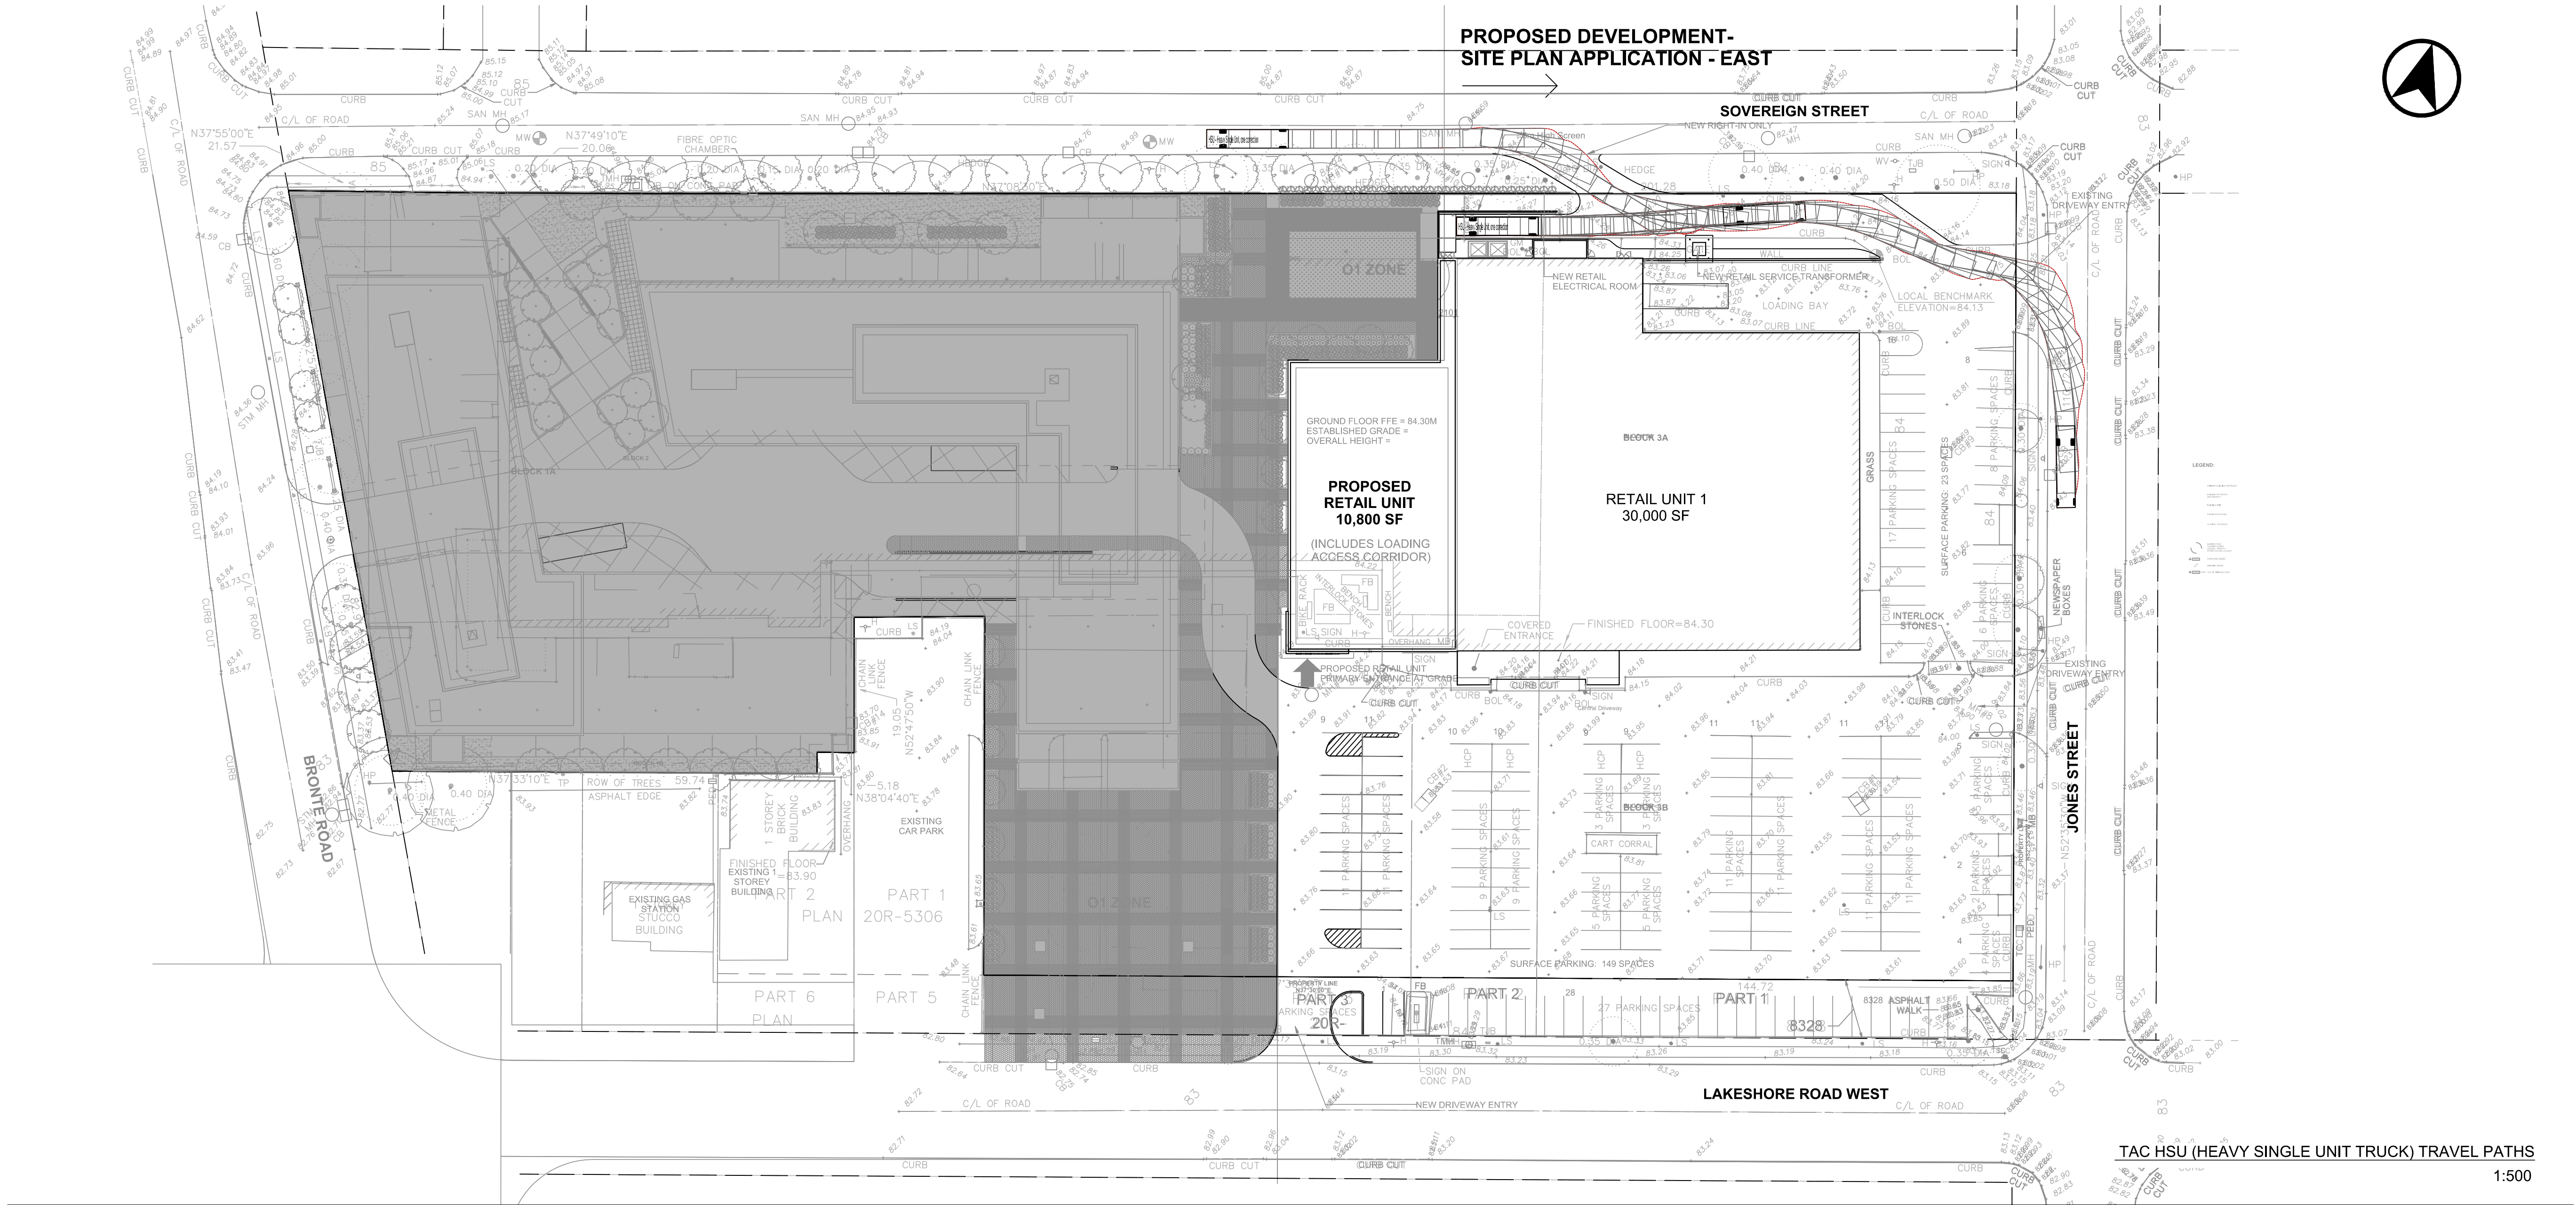

VEHICLE PROFILE

Design Vehicle - TAC HSU (Heavy Single Unit)


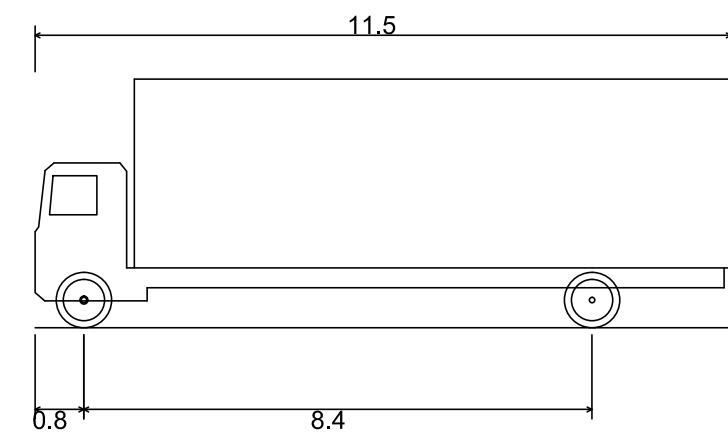


Overall Length 11.50m
Overall Width 2.60m
Overall Body Height 4.11m
Outside Turning Radius 14.56m
Inside Turning Radius 8.69m

TAC HSU (HEAVY SINGLE UNIT TRUCK) TRAVEL PATHS

1:500

08-08-17	VAC	SPA SUBMISSION
07-08-17	VAC	SITE PLAN AND VMD UPDATE
06-07-26-17	VAC	SITE PLAN MODIFICATIONS, BASE INSERT
05-07-24-17	VAC	SITE PLAN UPDATE & VMD ADJUSTMENTS
04-07-18-17	VAC	SITE PLAN UPDATE
03-03-29-17	VAC	SOVEREIGN INBOUND ONLY ACCESS RELOCATION
02-03-27-17	VAC	SITE ACCESS MODIFICATION
01-03-23-17	VAC	SITE PLAN REVIEW UPDATE

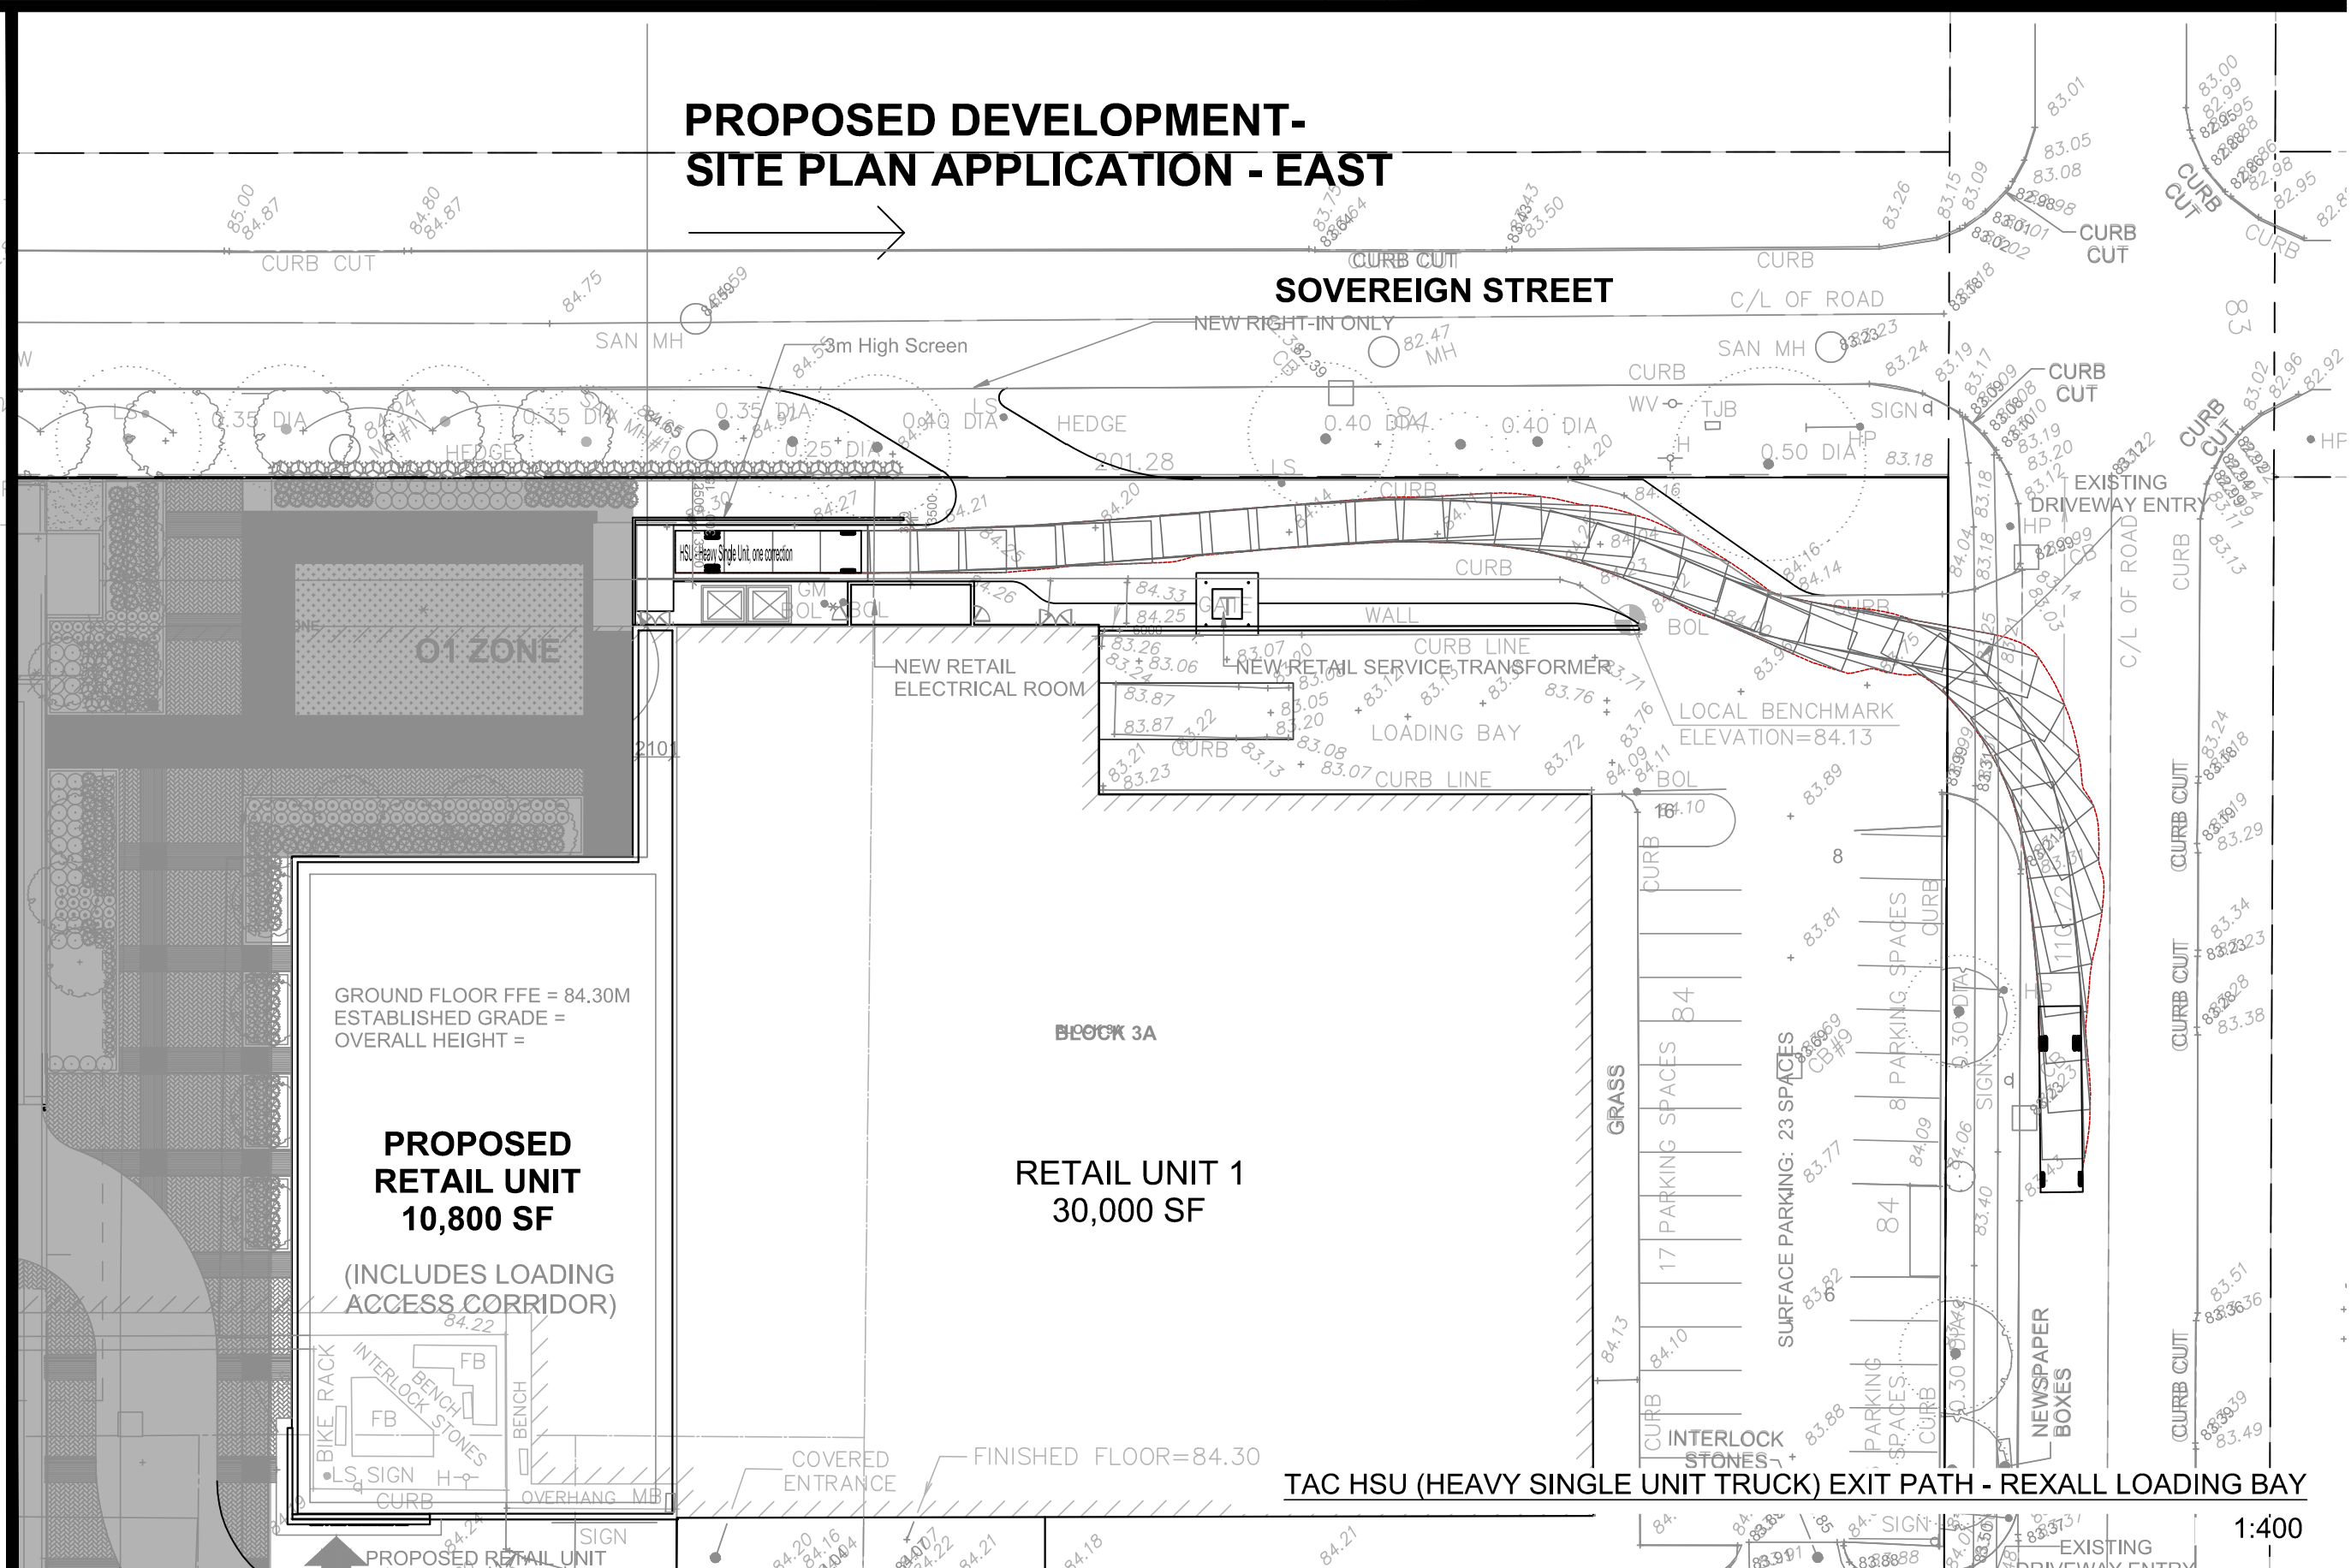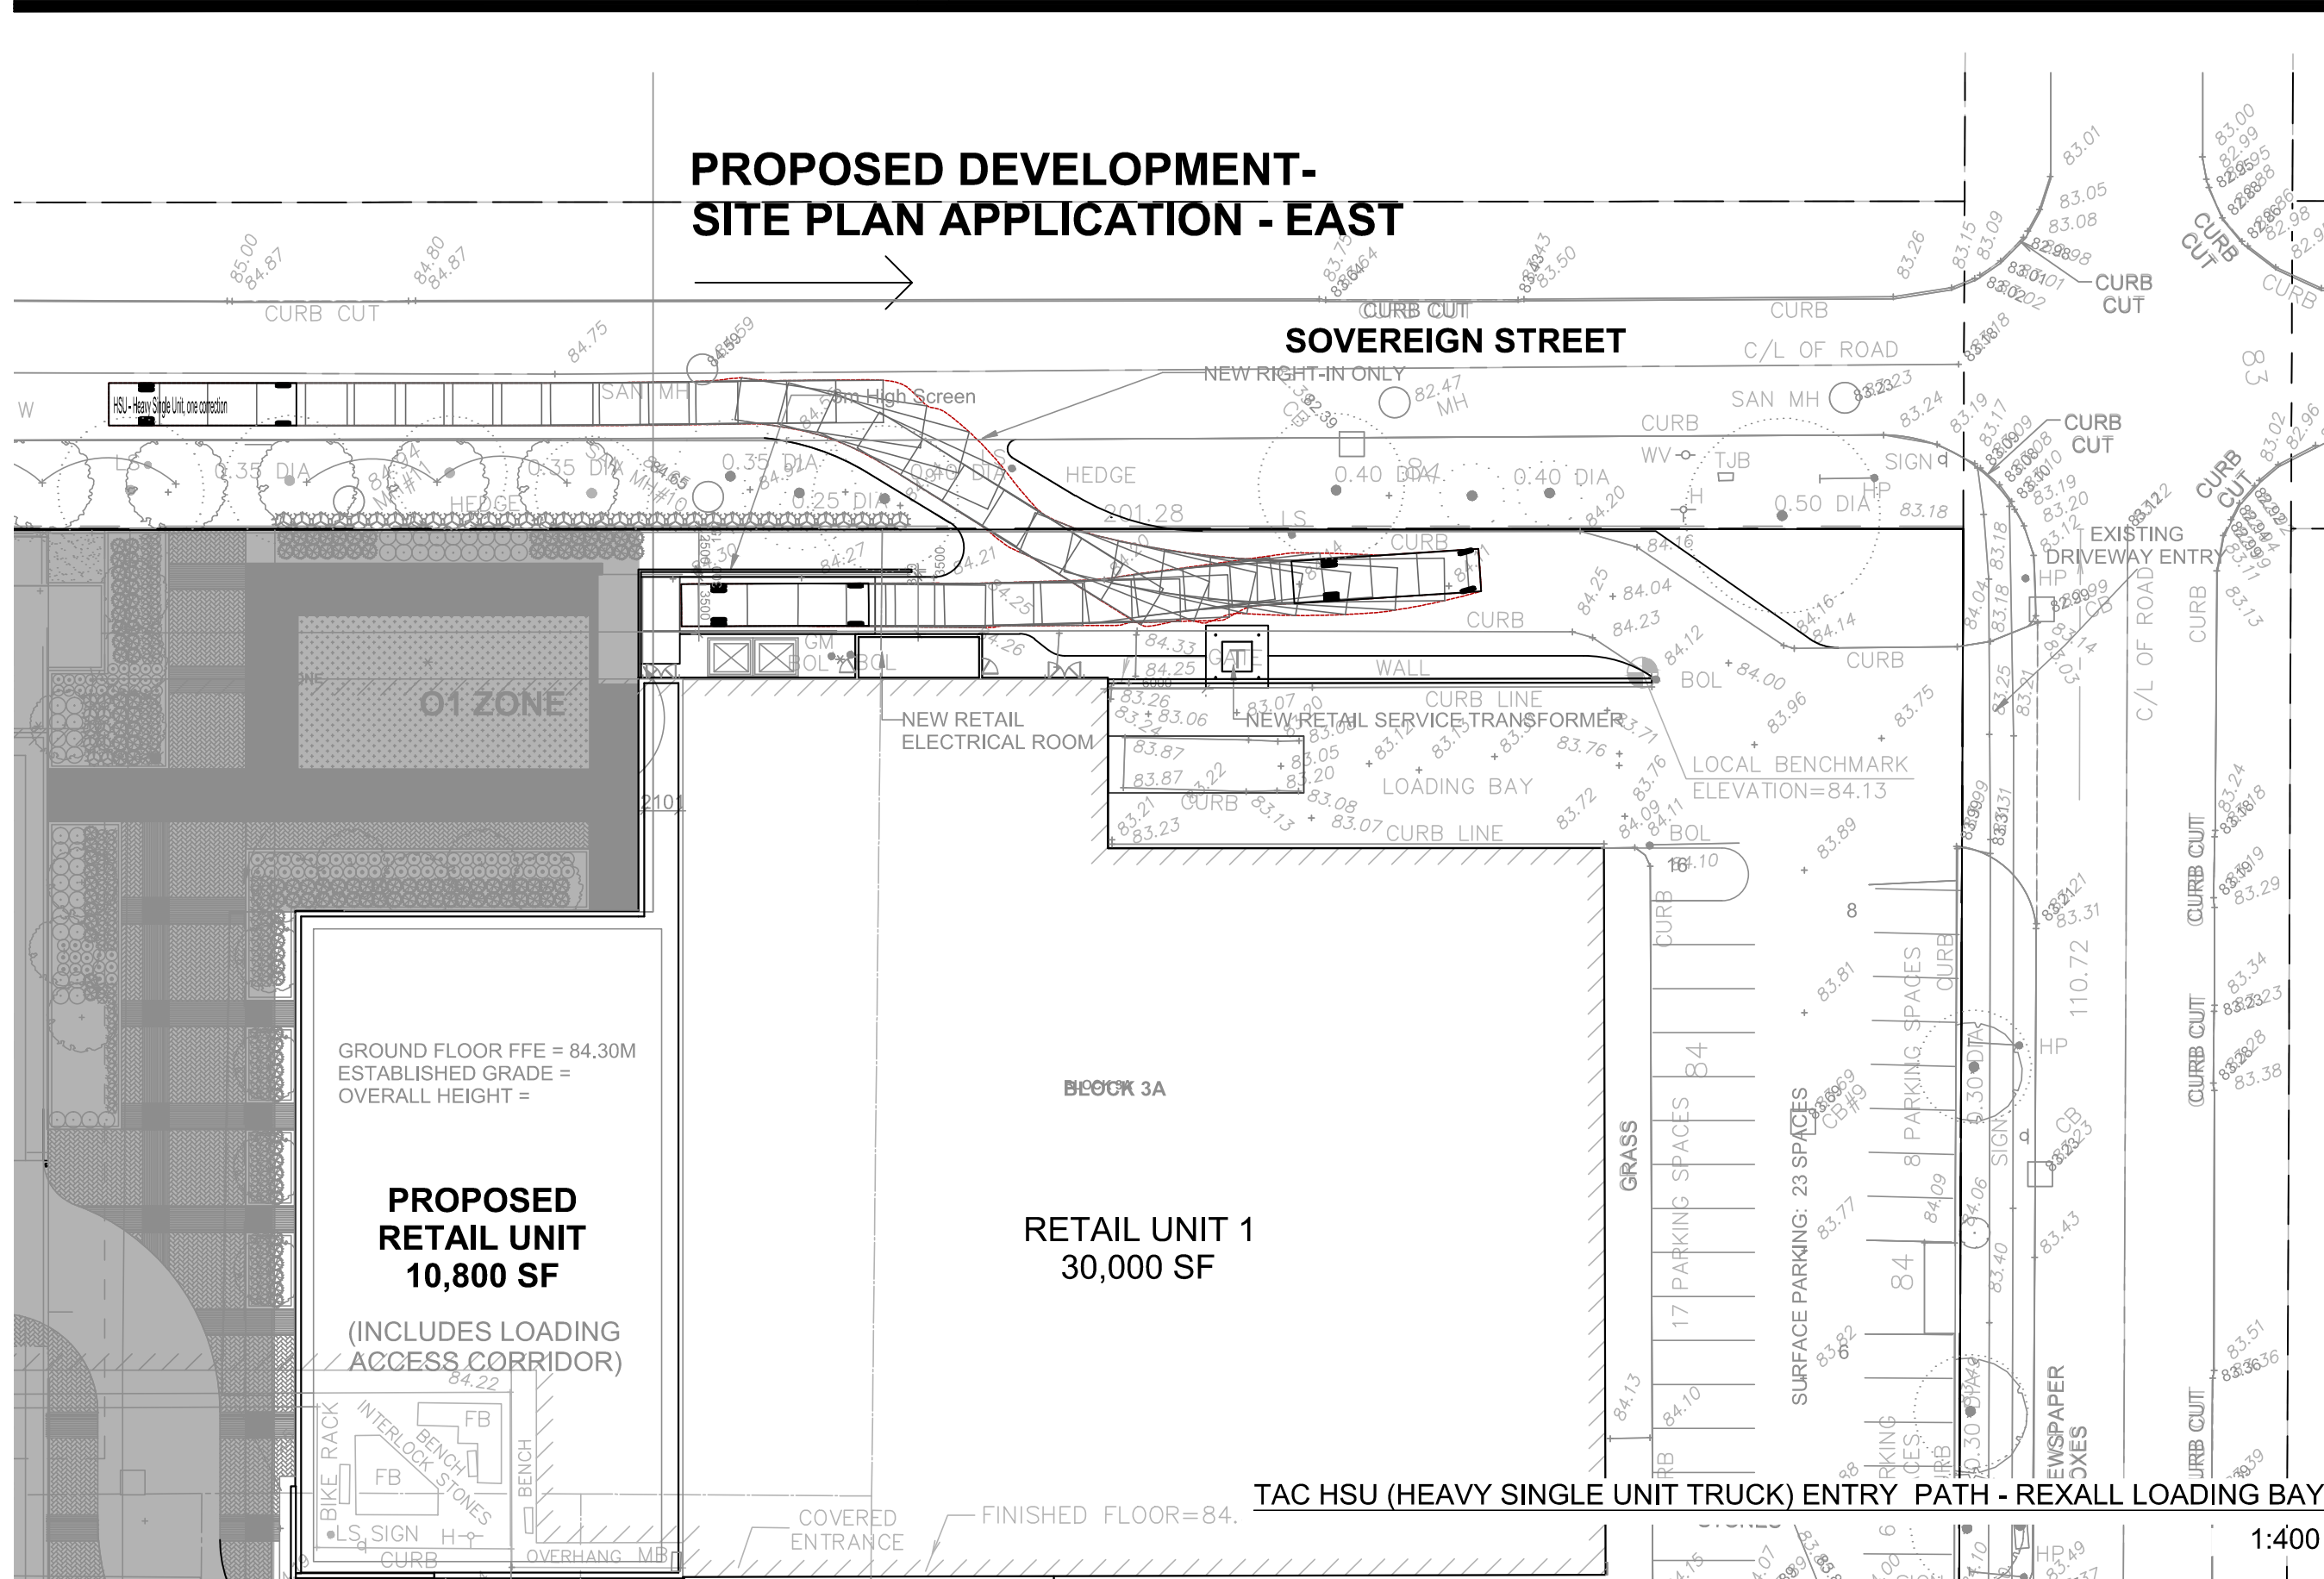

BA Consulting Group Ltd.
300-45 St. Clair Ave. W.
Toronto, ON M6V 1K9
tel. 416 961 7110
email: bagroup@bagroup.com

MOVEMENT
IN URBAN
ENVIRONMENTS
BAGROUP.COM

BRONTE VILLAGE

DELIVERY-SERVICE VEHICLE MANOEUVRE DIAGRAM-SPA EAST


TAC HSU - HEAVY SINGLE UNIT REXALL LOADING

Date: MARCH 21, 2017




Project No.: 7574-05

Scale: SEE INSERTS

VMD-01-1 EAST

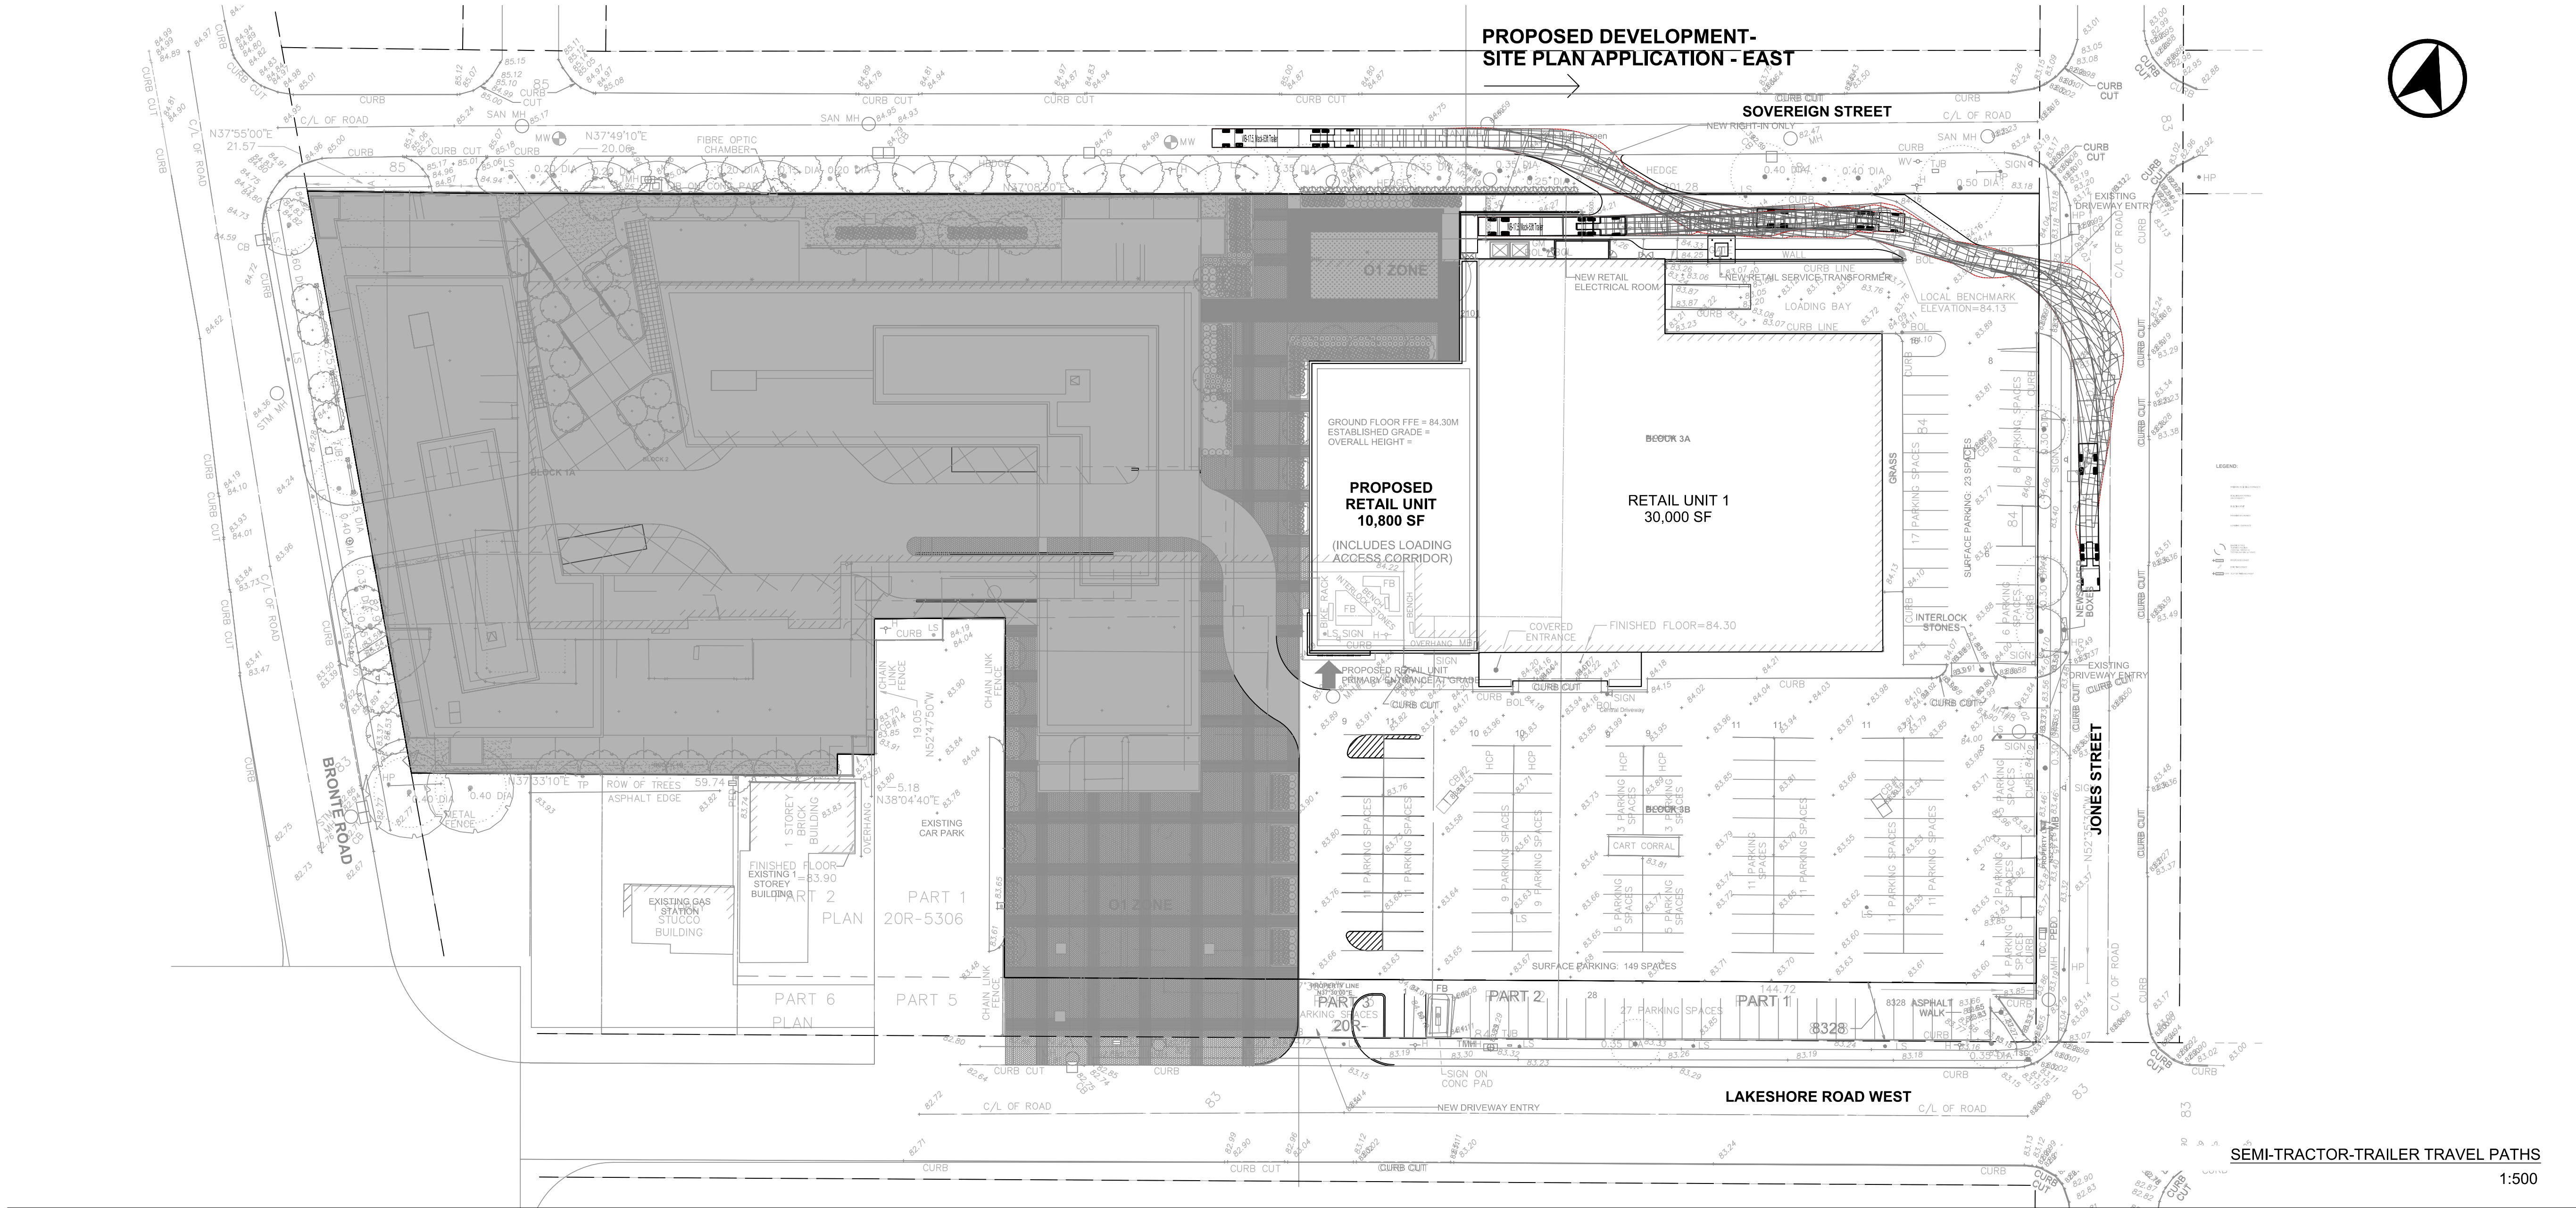

VEHICLE PROFILE

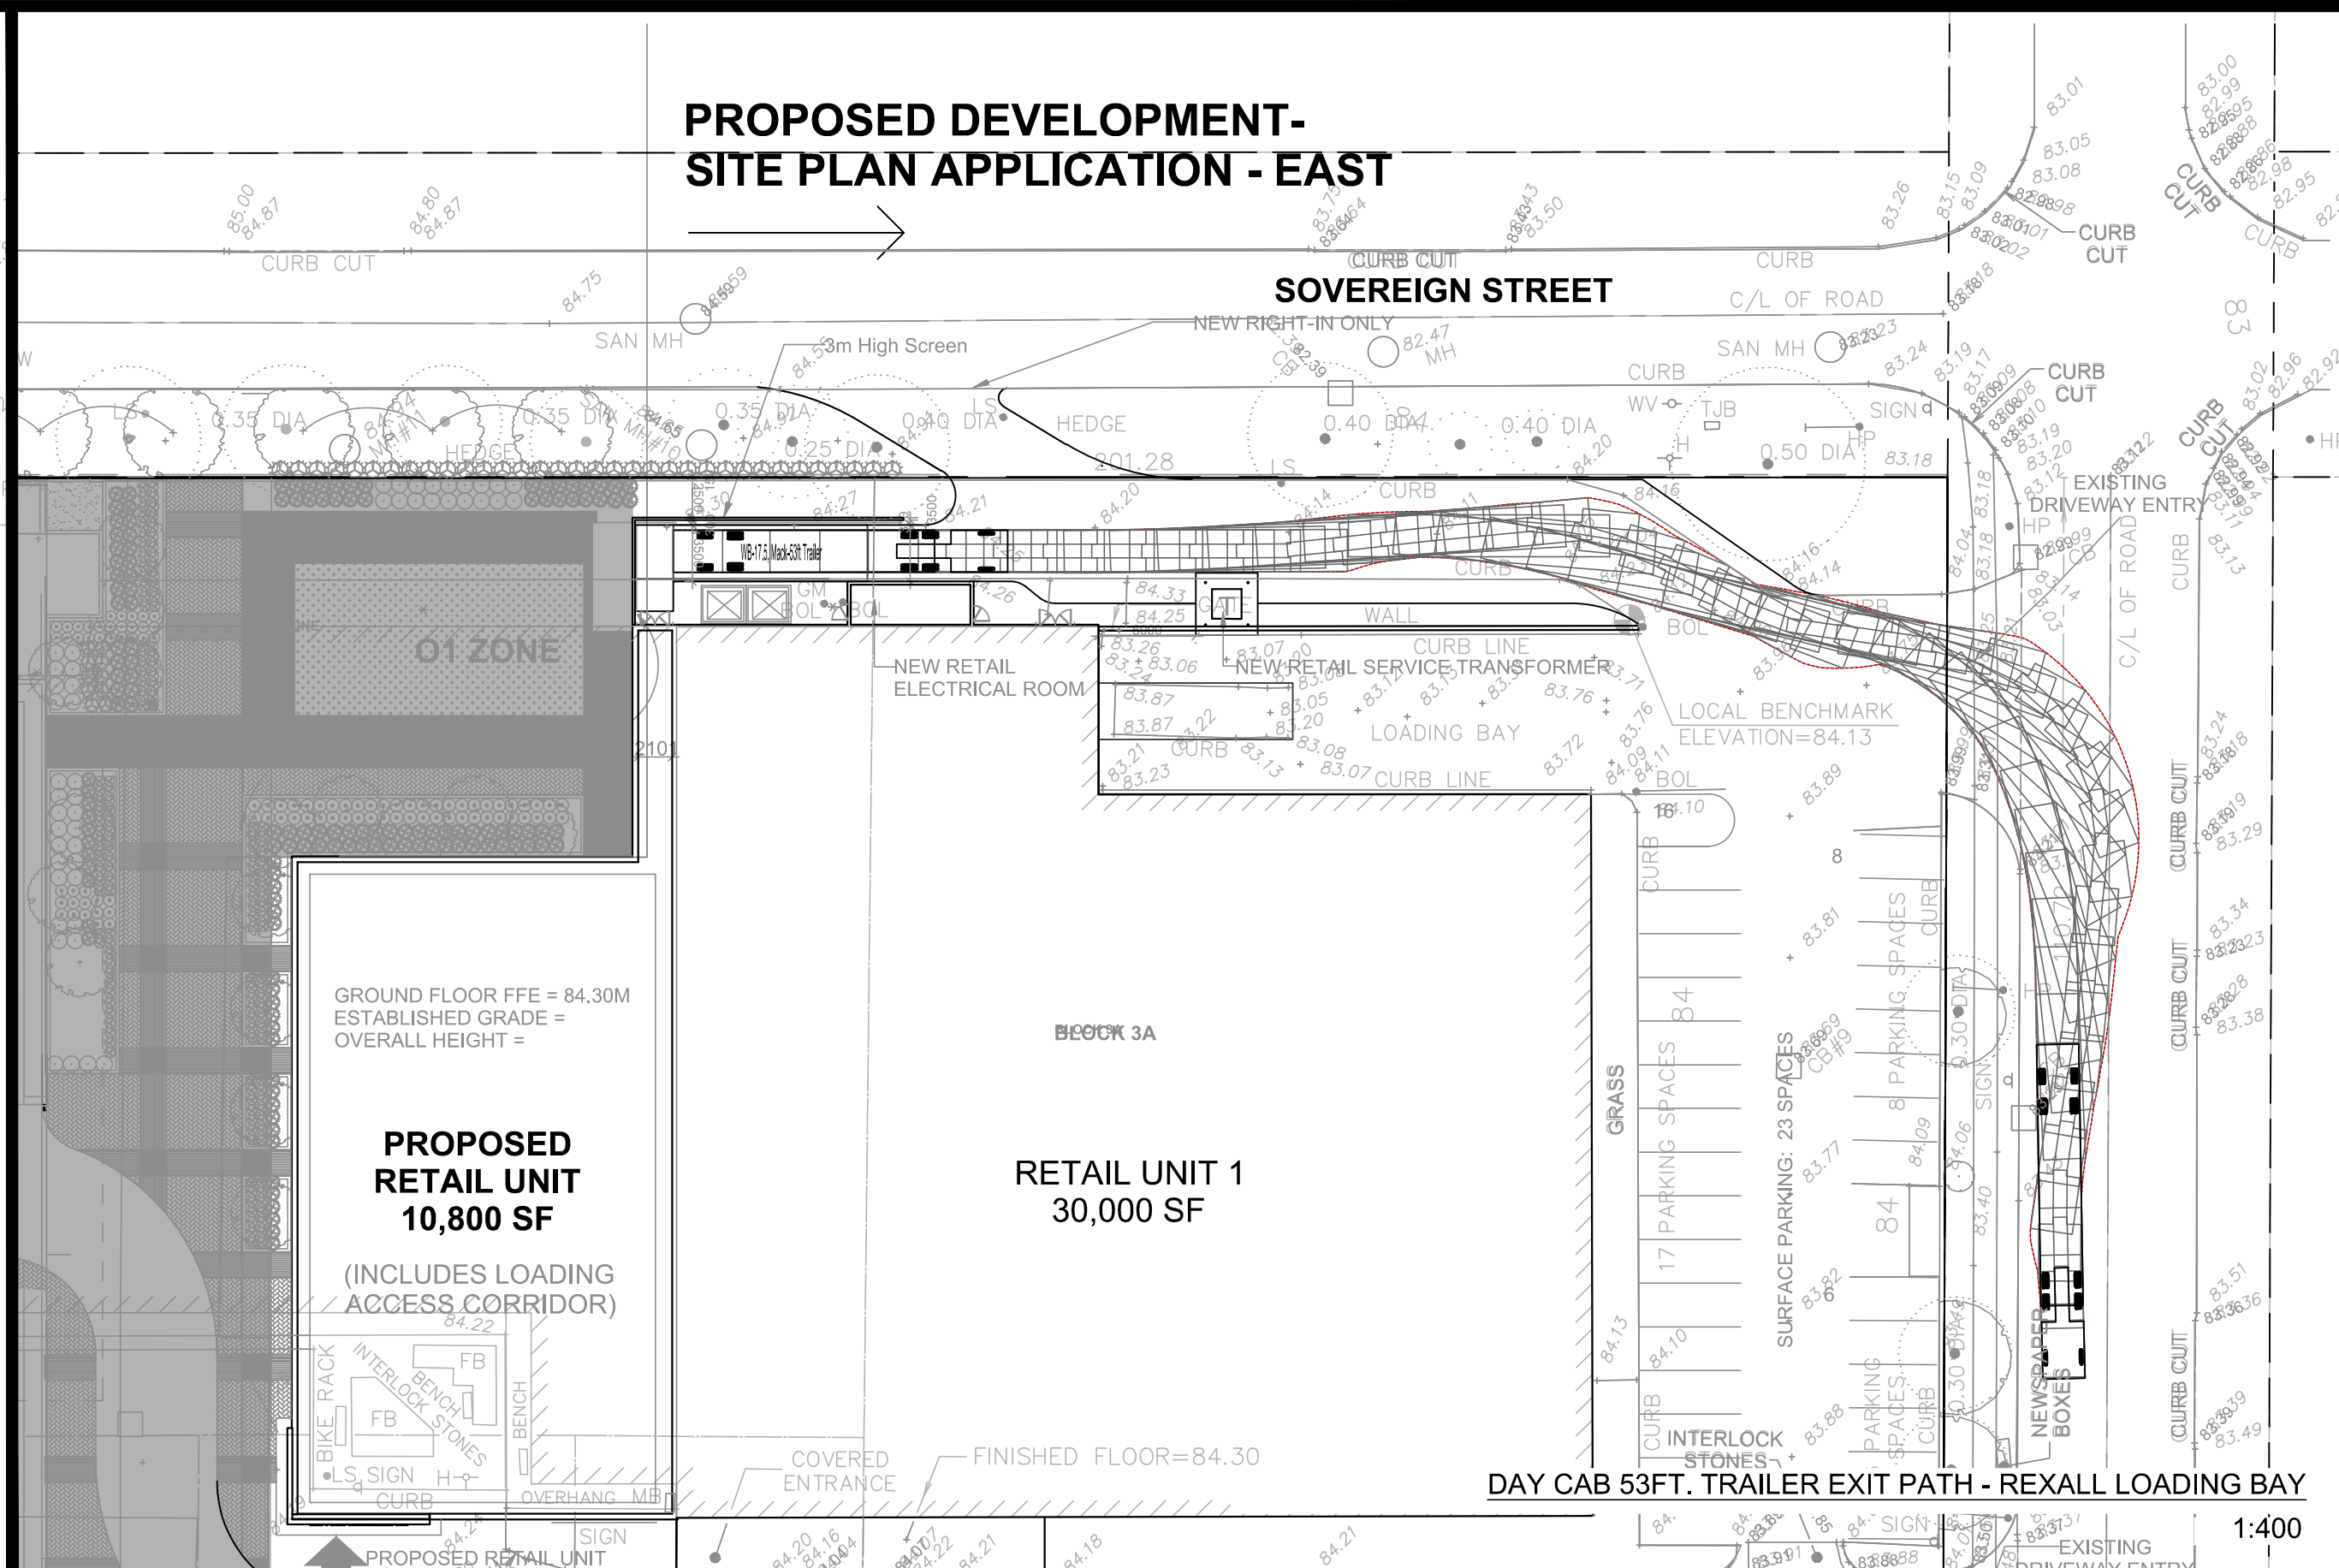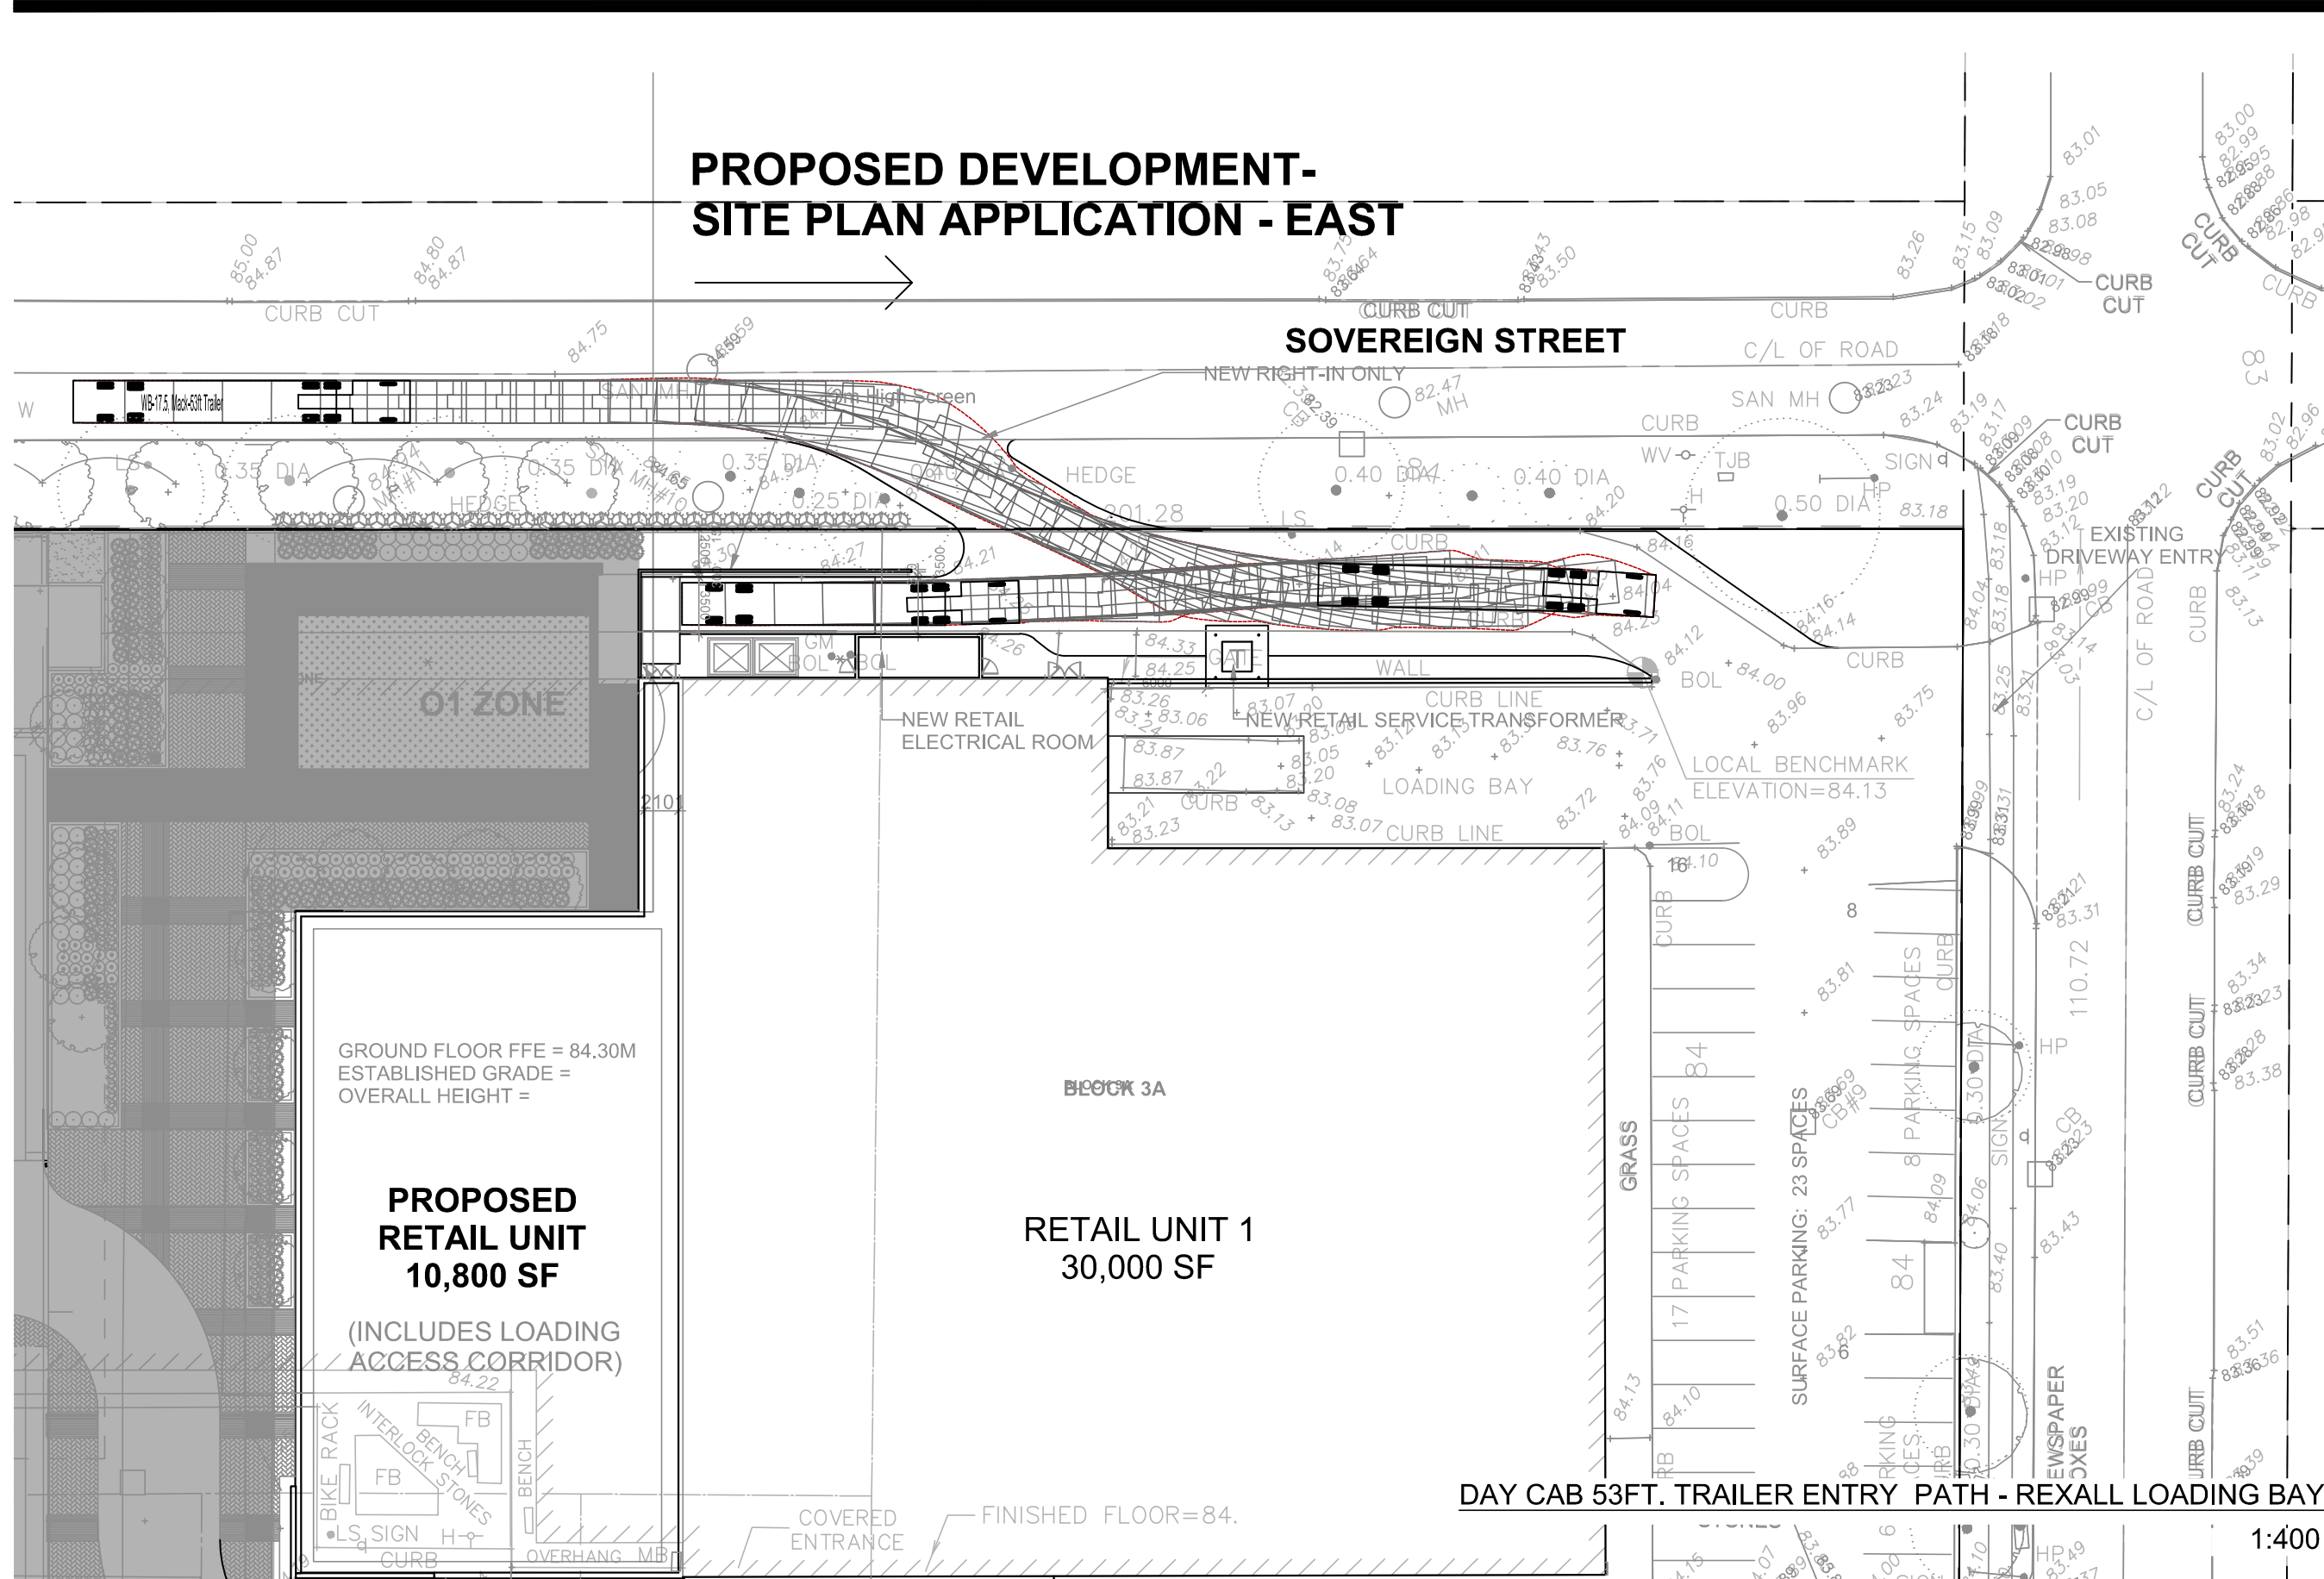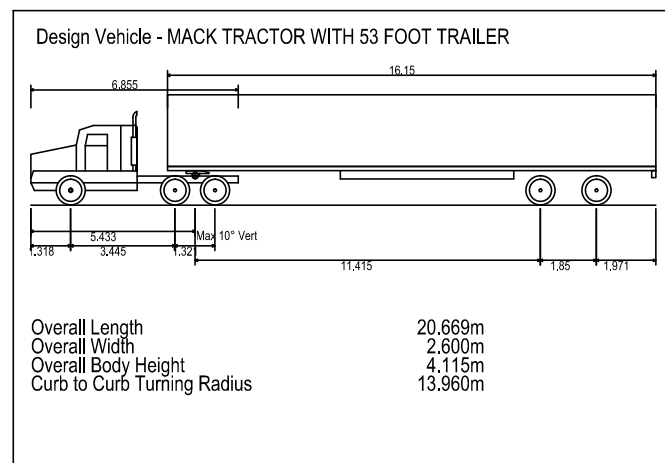

08	08-02-17	VAC	SPA SUBMISSION
07	08-01-17	VAC	SITE PLAN AND VMD UPDATE
06	07-26-17	VAC	SITE PLAN MODIFICATIONS, BASE INSERT
05	07-24-17	VAC	SITE PLAN UPDATE & VMD ADJUSTMENTS
04	07-18-17	VAC	SITE PLAN UPDATE
03	03-29-17	VAC	SOVEREIGN INBOUND ONLY ACCESS RELOCATION
02	03-27-17	VAC	SITE ACCESS MODIFICATION
01	03-23-17	VAC	SITE PLAN REVIEW UPDATE



BA Consulting Group Ltd.
300 - 45 St. Clair Ave. W.
Toronto ON M6V 1K6
tel. 416 961 7110
email. bagroup@bagroup.com

MOVEMENT
IN URBAN
ENVIRONMENTS
BAGROUP.COM

BRONTE VILLAGE

DELIVERY-SERVICE VEHICLE MANOEUVRE DIAGRAM-SPA EAST


MACK DAY CAB - 53FT. TRAILER - REXALL LOADING

Date: MARCH 21, 2017



Project No.: 7574-05

Scale: SEE INSERTS

VMD-01-2 EAST

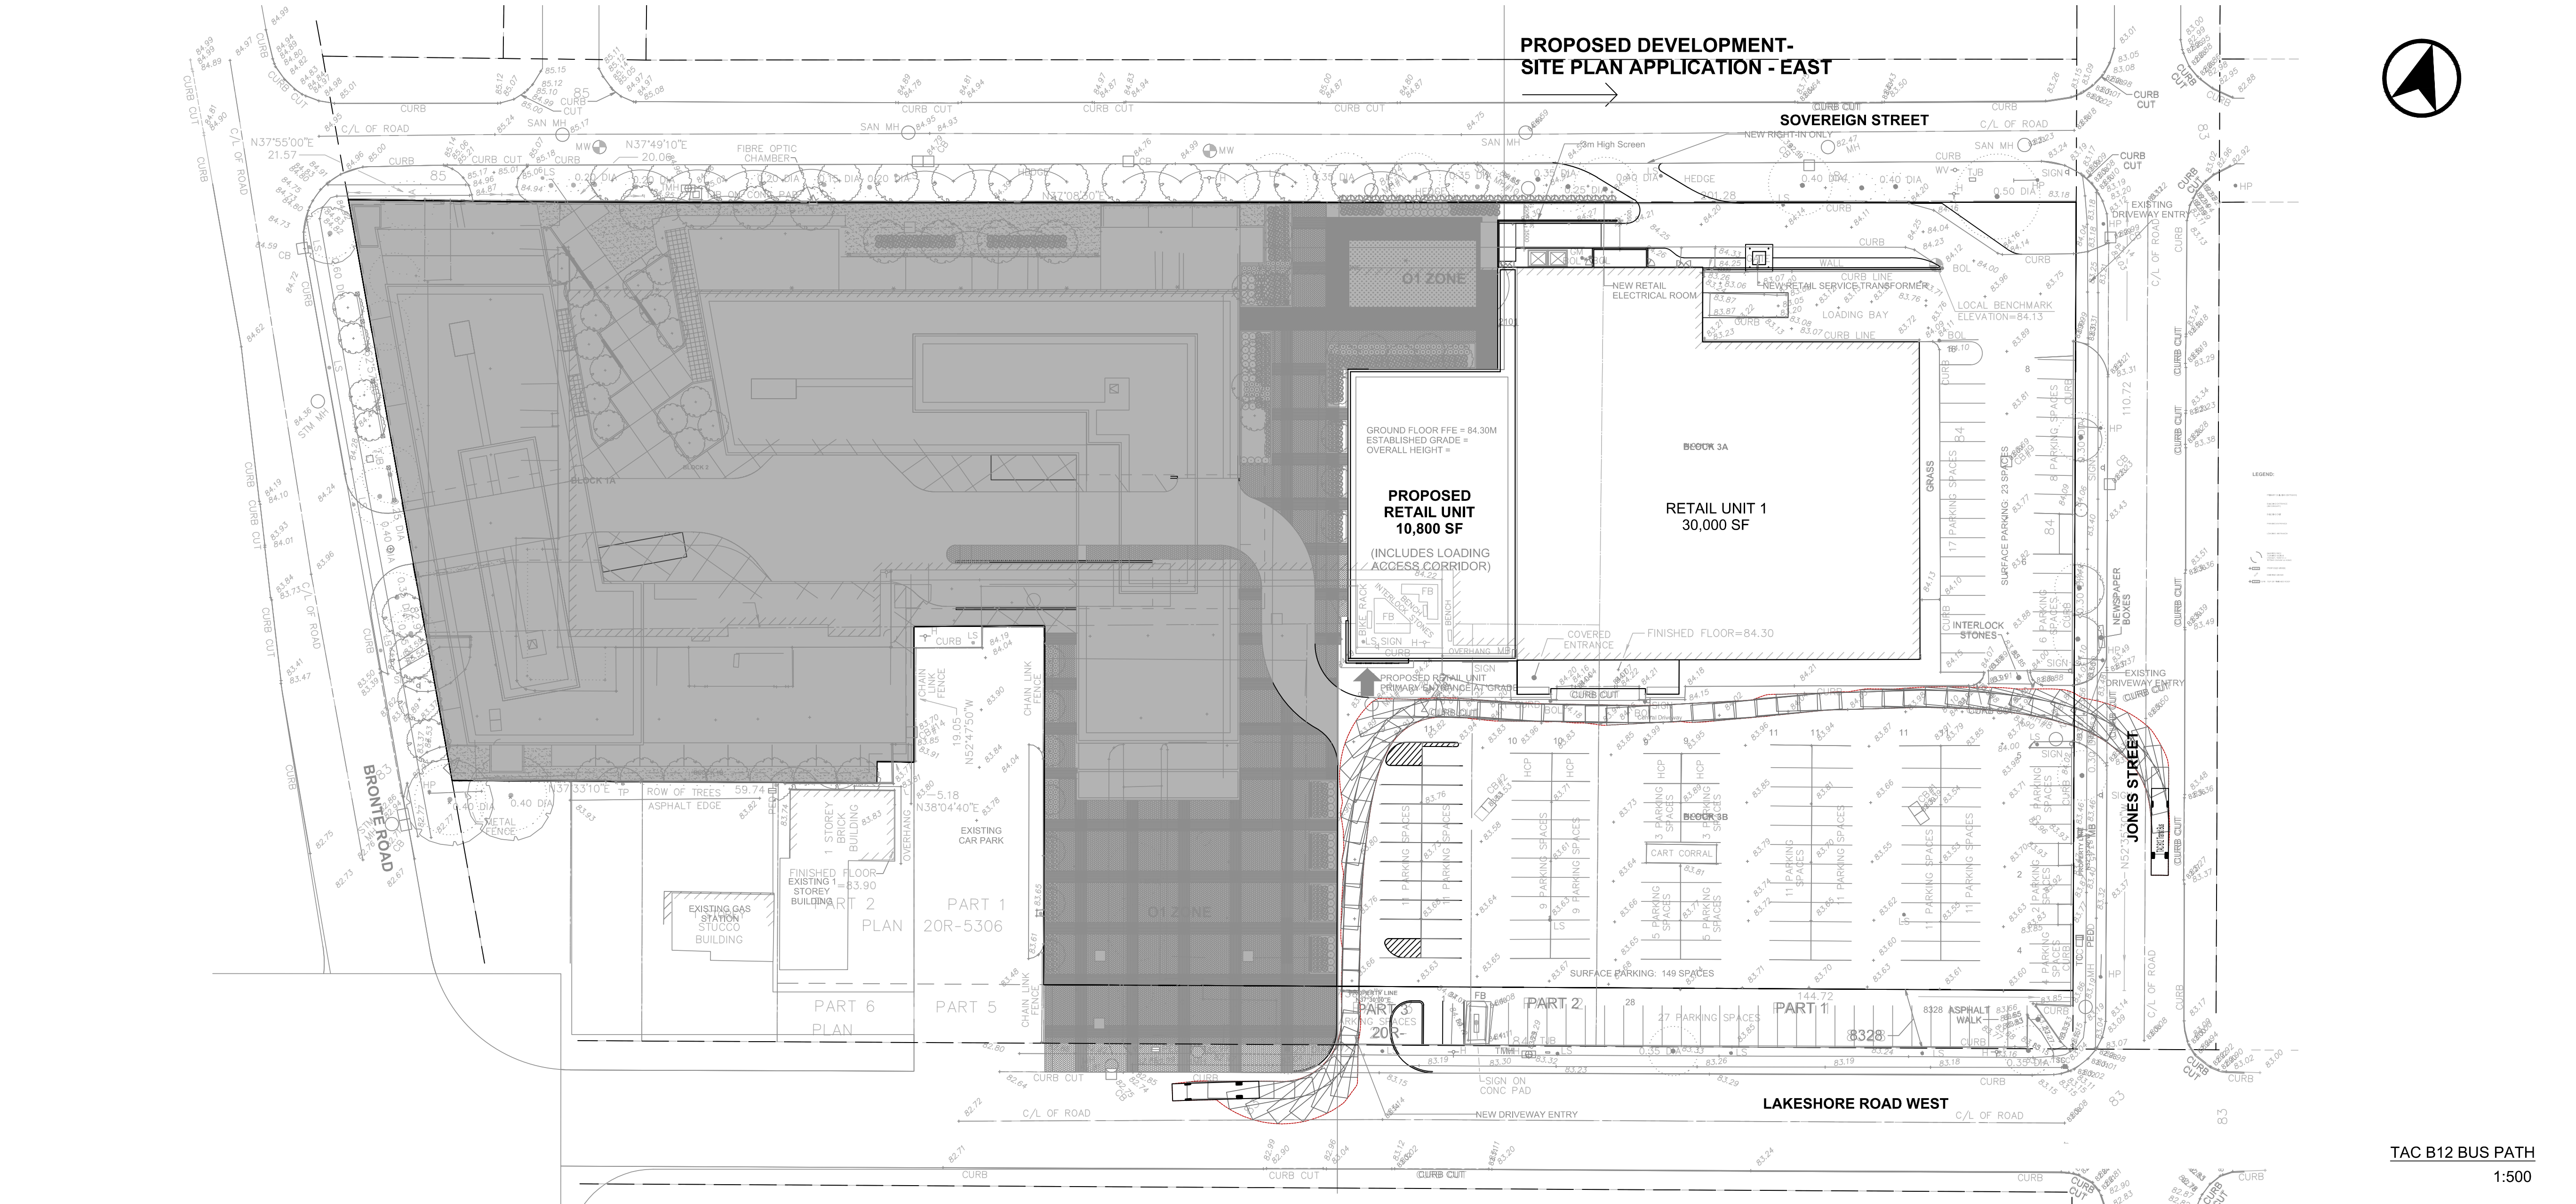

VEHICLE PROFILE

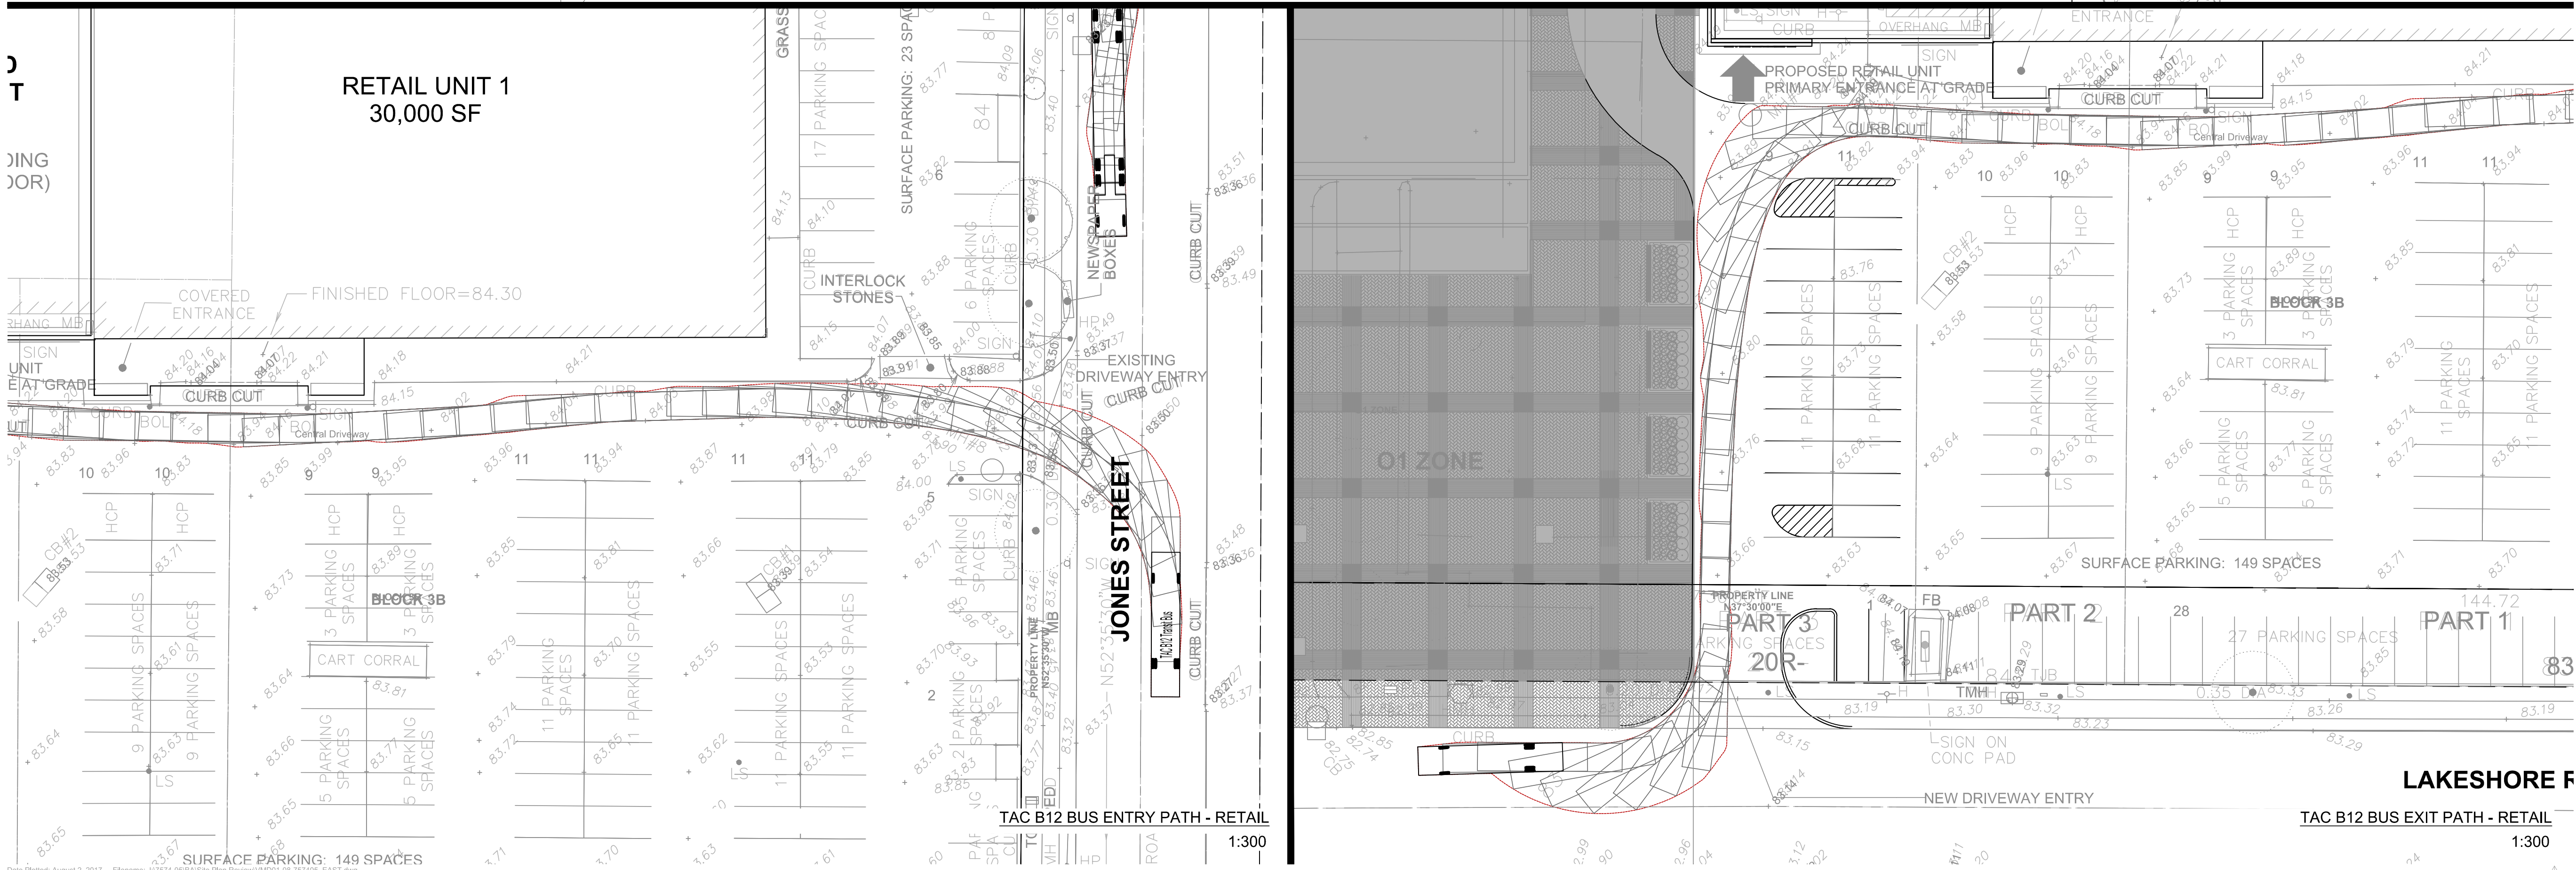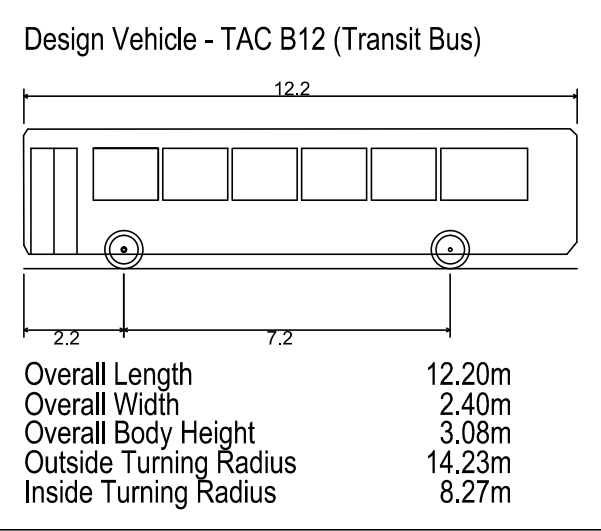

08-02-17	VAC	SPA SUBMISSION
07-08-17	VAC	SITE PLAN AND VMD UPDATE
06-07-26-17	VAC	SITE PLAN MODIFICATIONS, BASE INSERT
05-07-24-17	VAC	SITE PLAN UPDATE & VMD ADJUSTMENTS
04-07-18-17	VAC	SITE PLAN UPDATE
03-03-29-17	VAC	SOVEREIGN INBOUND ONLY ACCESS RELOCATION
02-03-27-17	VAC	SITE ACCESS MODIFICATION
01-03-23-17	VAC	SITE PLAN REVIEW UPDATE



BA Consulting Group Ltd.
300-45 St. Clair Ave. W.
Toronto ON M6V 1H6
tel. 416 961 7110
email. bagroup@bagroup.com

MOVEMENT
IN URBAN
ENVIRONMENTS
BAGROUP.COM

BRONTE VILLAGE

DELIVERY-SERVICE VEHICLE
MANOEUVRE DIAGRAM-SPA EAST


TAC B12 TRANSIT BUS

Date: MARCH 21, 2017



Project No.: 7574-05

Scale: SEE INSERTS

VMD-01-3 EAST

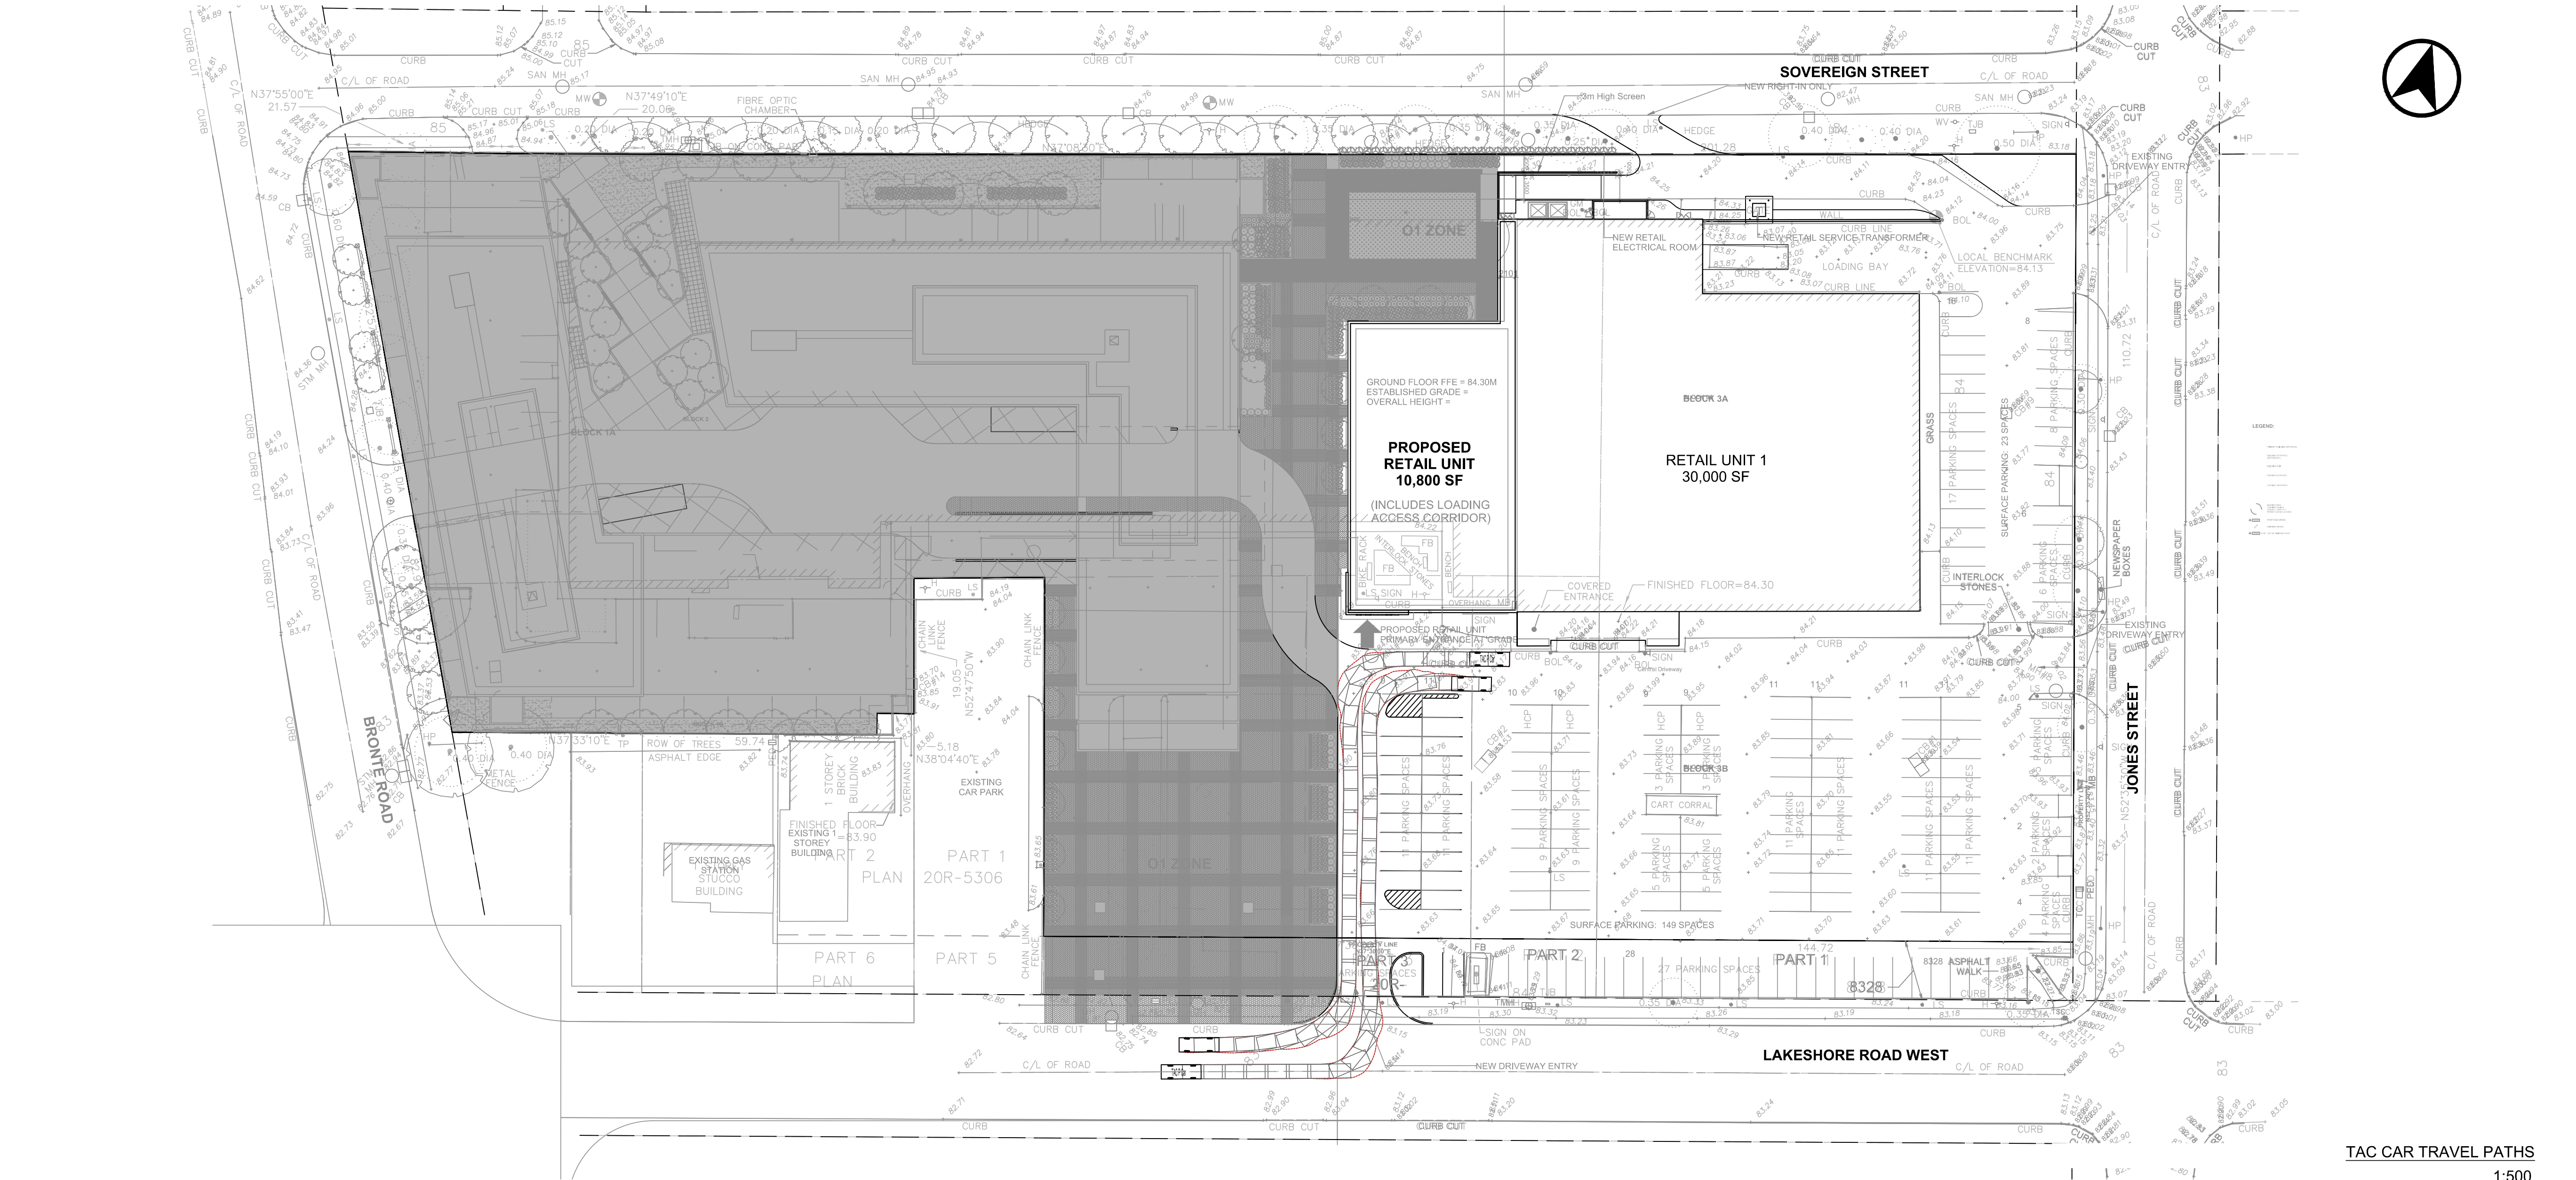

VEHICLE PROFILE

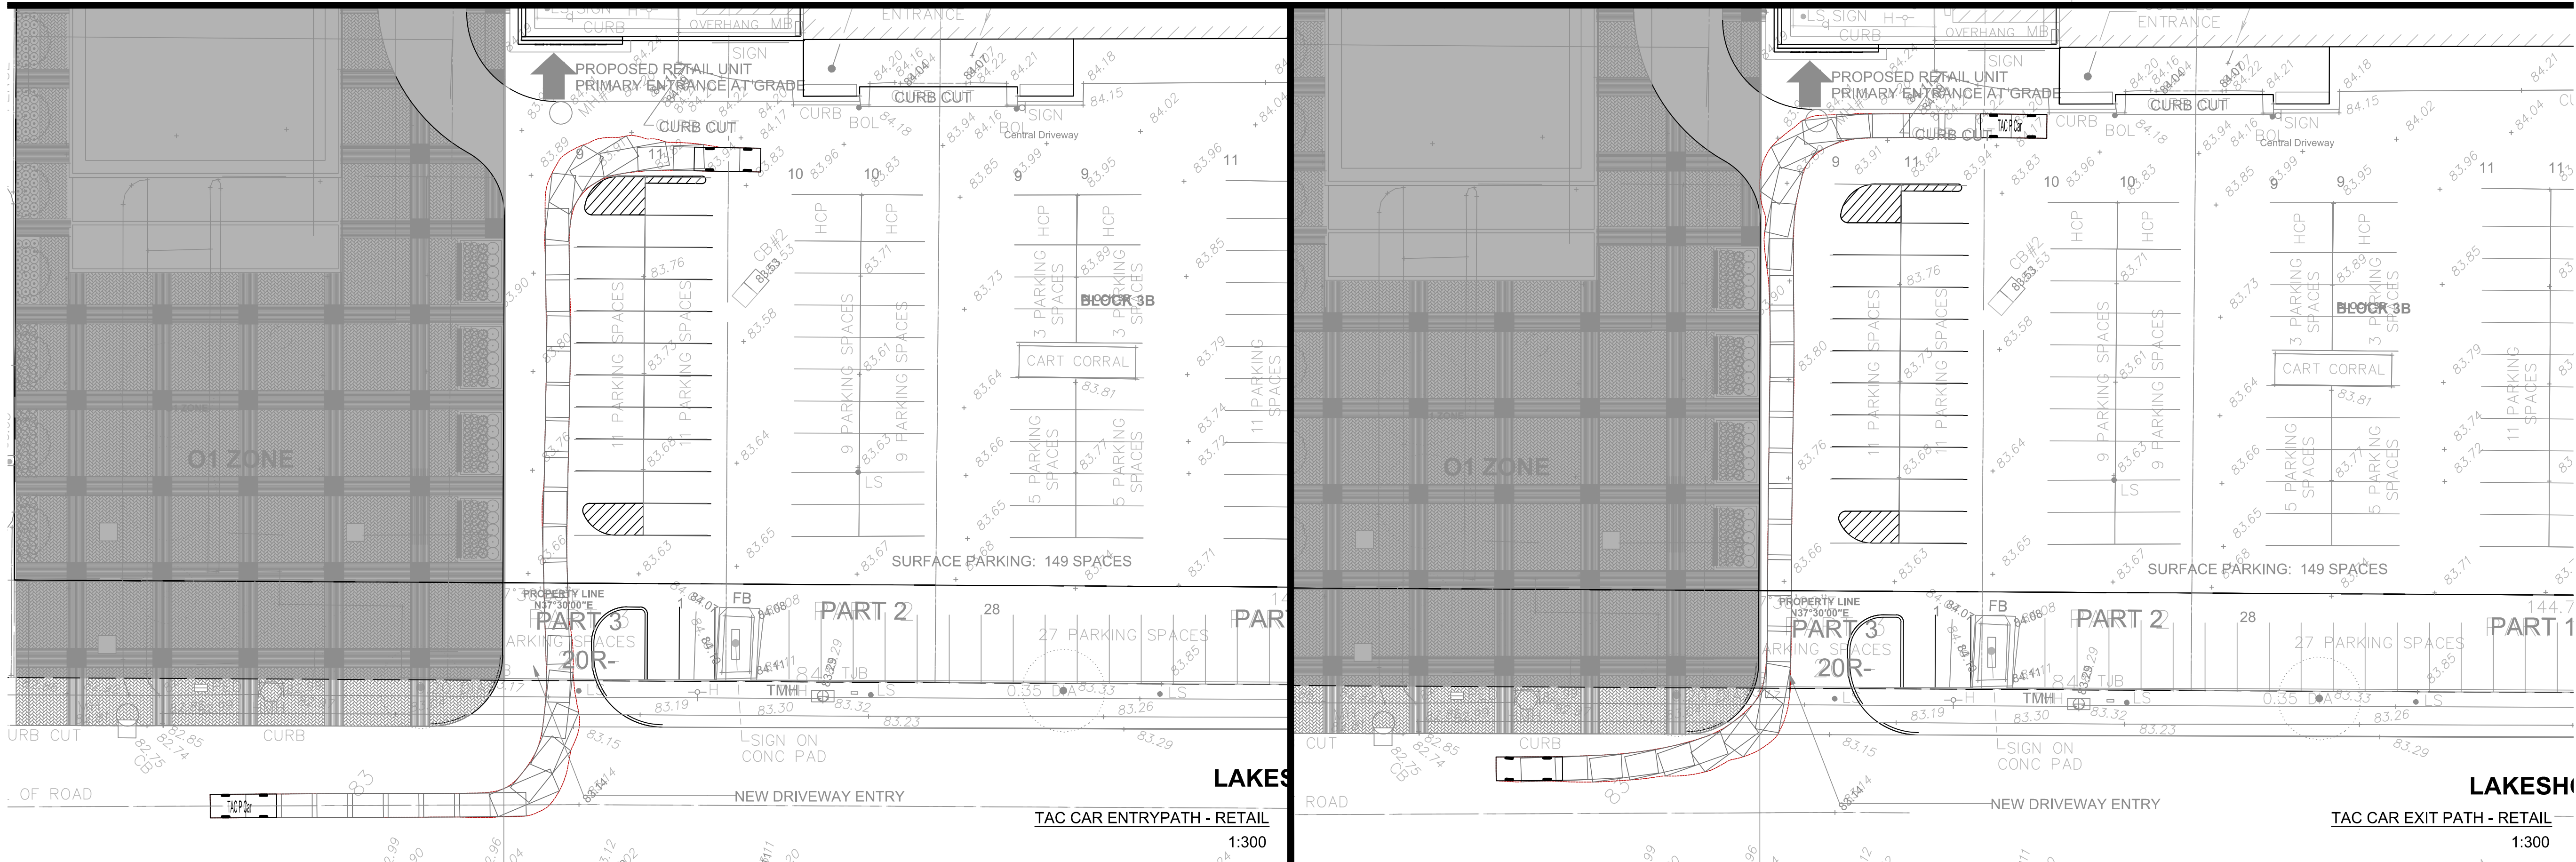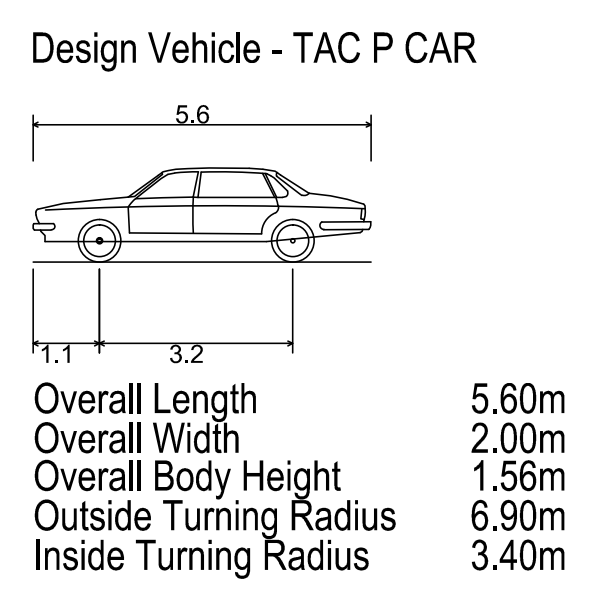

TAC CAR TRAVEL PATHS
1:500

08	08-02-17	VAC	SPA SUBMISSION
07	08-01-17	VAC	SITE PLAN AND VMD UPDATE
06	07-26-17	VAC	SITE PLAN MODIFICATIONS, BASE INSERT
05	07-24-17	VAC	SITE PLAN UPDATE & VMD ADJUSTMENTS
04	07-18-17	VAC	SITE PLAN UPDATE
03	03-29-17	VAC	SOVEREIGN INBOUND ONLY ACCESS RELOCATION
02	03-27-17	VAC	SITE ACCESS MODIFICATION
01	03-23-17	VAC	SITE PLAN REVIEW UPDATE

BA Consulting Group Ltd.
300 - 45 St. Clair Ave. W.
Toronto ON M6V 1H6
tel. 416 961 7110
email. bagroup@bagroup.com

**MOVEMENT
IN URBAN
ENVIRONMENTS**
BAGROUP.COM

BRONTE VILLAGE

VEHICLE MANOEUVRE DIAGRAM
SPA EAST

TAC CAR ENTRY-EXIT

Date: MARCH 21, 2017
Project No.: 7574-05
Scale: SEE INSERTS

VMD-01-4 EAST