




| HARDSCAPE AND SOFTSCAPE AREAS (ON PROPERTY) | |
|---|----------------------|
| TYPE | AREA |
| HARDSCAPE | 13250 m ² |
| SOFTSCAPE | 4280 m ² |
| | 17538 m ² |

TOTAL SITE AREA: 25,144m²
LANDSCAPED AREA: 4,700m²
LANDSCAPE COVERAGE RATIO: 18.7%

| Bicycle Parking | | |
|-----------------|-------|----------------|
| Description | Count | Parking Spaces |
| BIKE RING | 10 | 20 |

| No. | Date | Description |
|-----|------------|---------------------|
| 1 | 01/23/2026 | Issued for SPA |
| 2 | 02/11/2026 | Issued for SPA - R1 |

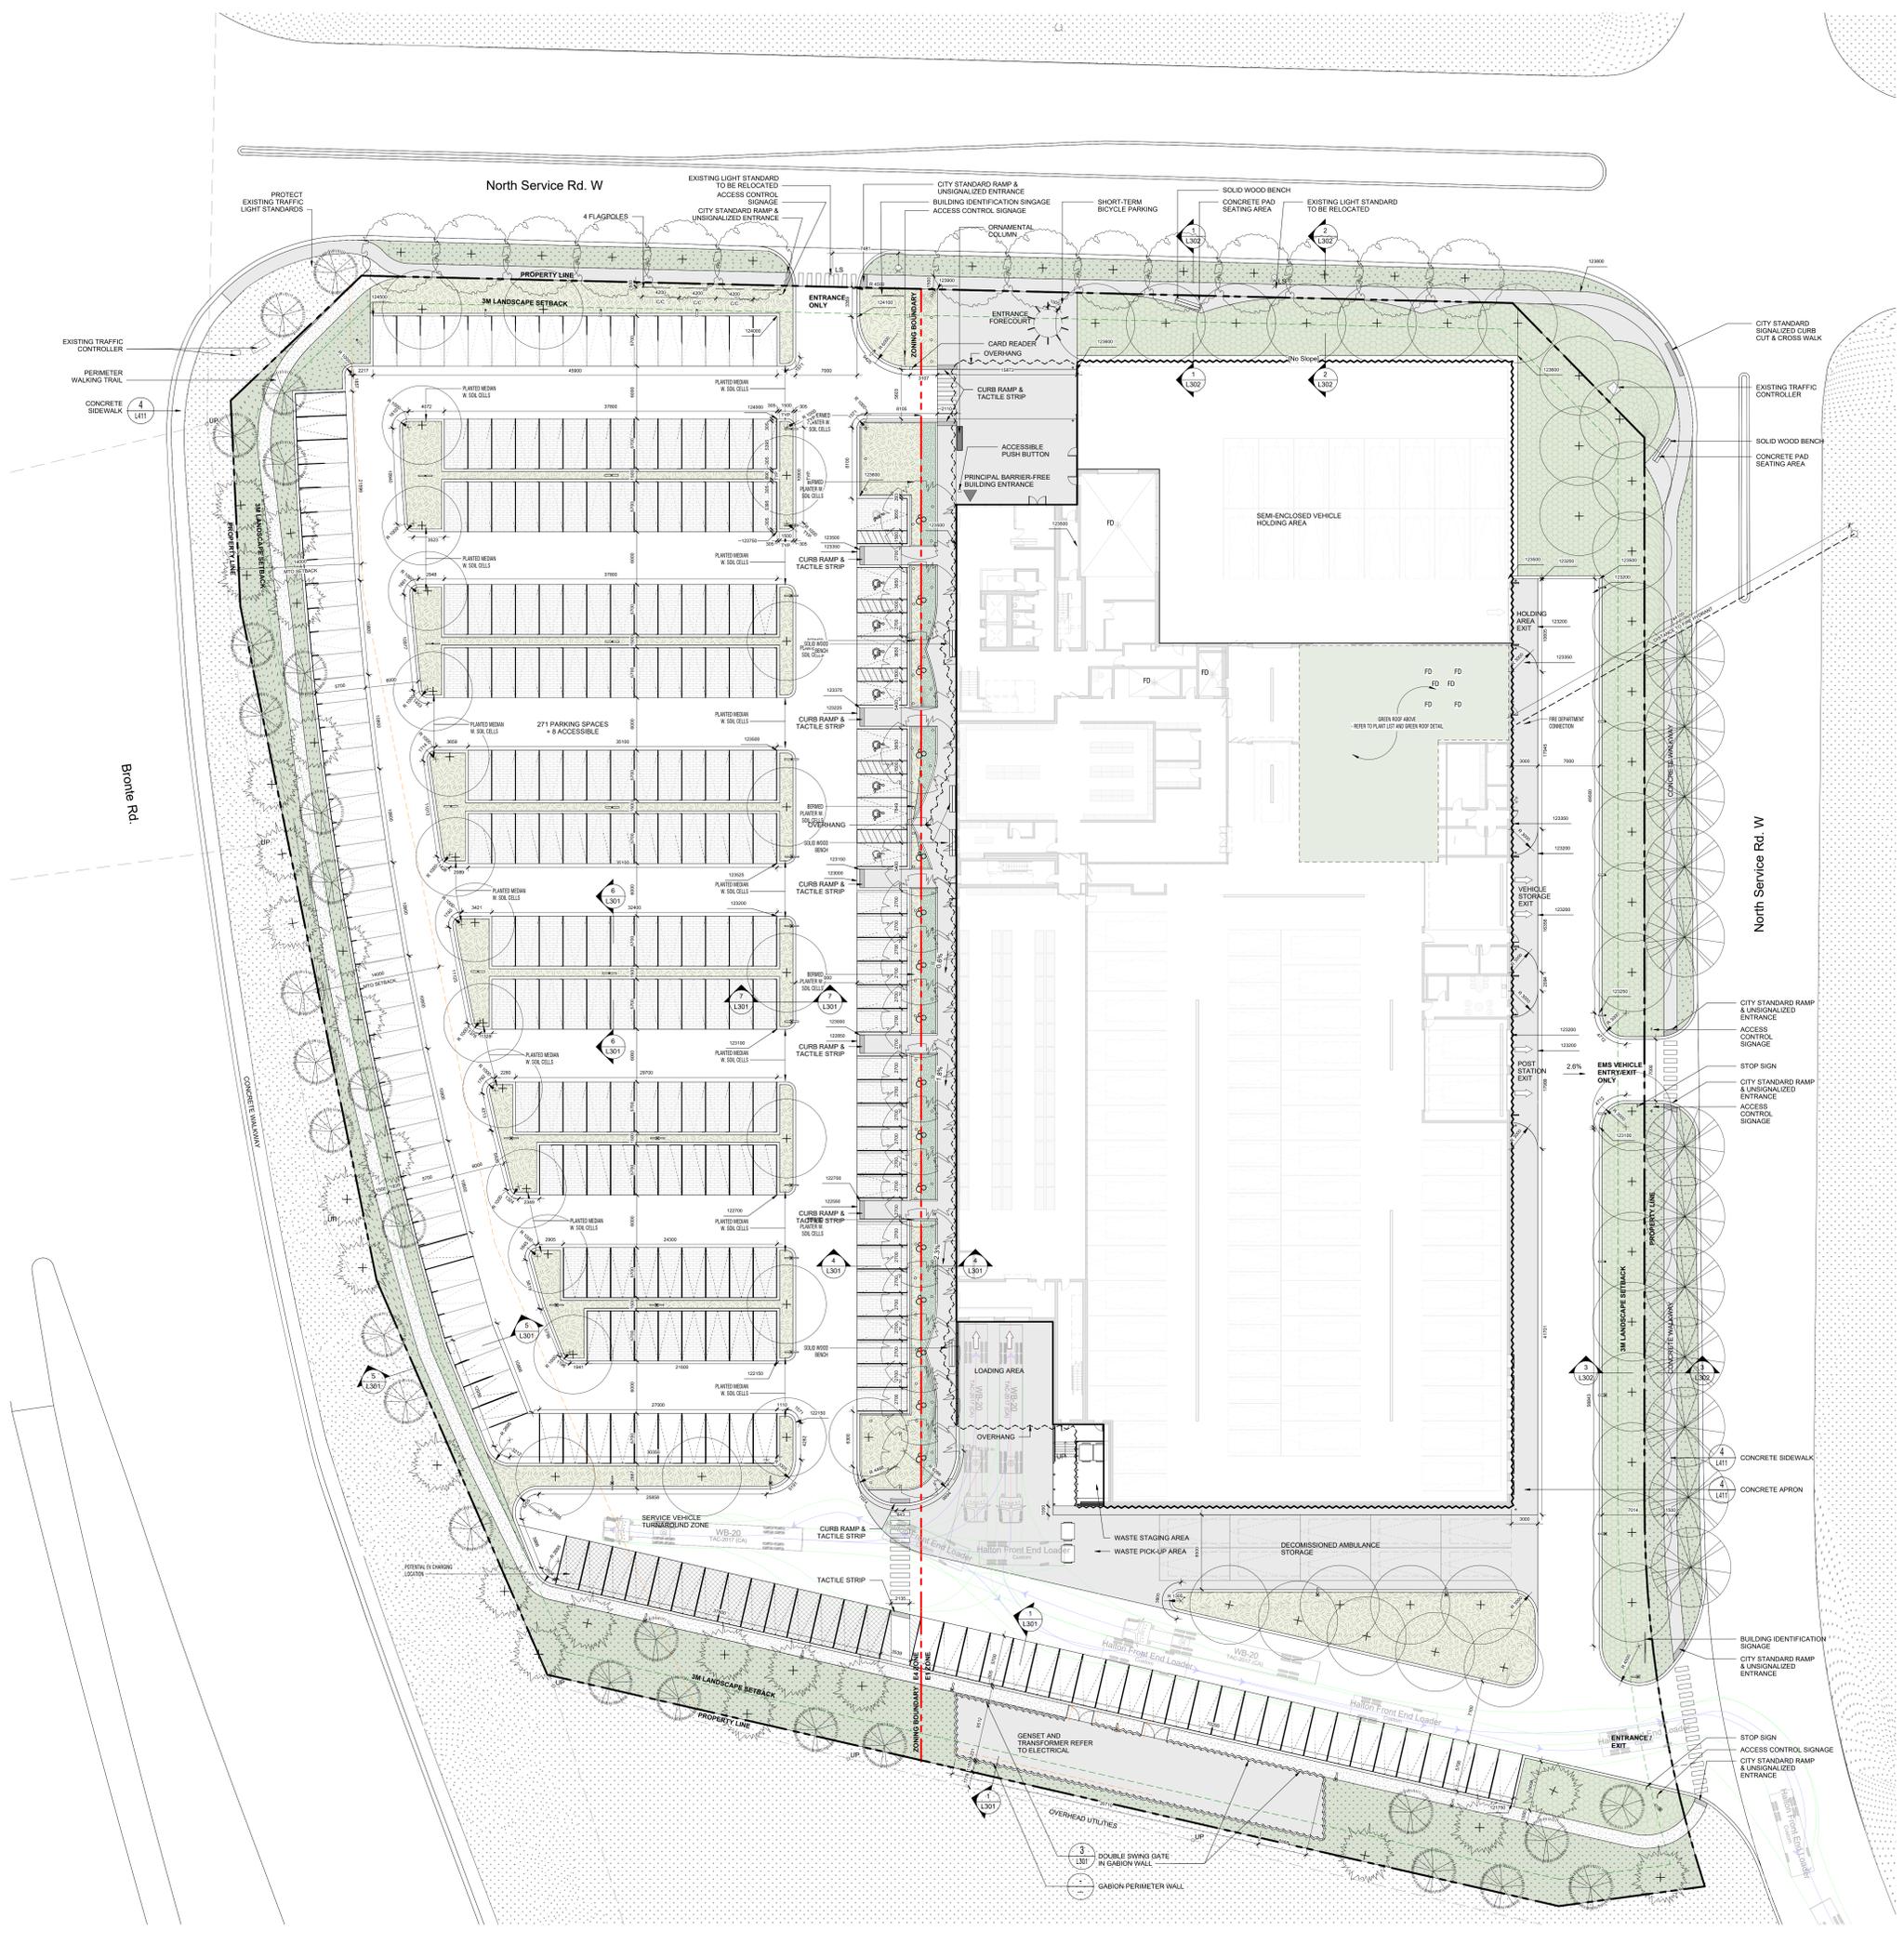

LEGEND
Landscape Plan Symbols

- PROPERTY LINE
- ZONING BOUNDARY
- MTO SETBACK
- LANDSCAPE SETBACK
- ▲ MAIN ENTRANCE
- ▲ PEDESTRIAN ENTRY/EXIT
- ➡ VEHICULAR ENTRY/EXIT
- SECURITY BOLLARD
- LS EXISTING LIGHT STANDARD
- NEW LIGHT STANDARD
- BOLLARD LIGHTING
- UP UTILITY POLE
- SIAMISE CONNECTION
- TACTILE WARNING STRIP
- ASPHALT PAVING
- HIGH ALBEDO CONCRETE PAVING
- PERMEABLE PAVING
- SOD
- PERENNIAL MEADOW MIX
- PERENNIAL GRASSES
- GROUNDCOVER

NOT FOR CONSTRUCTION

Contractor Must Check & Verify all Dimensions on the Job.
Do Not Scale Drawings.
All Drawings, Specifications and Related Documents are the Copyright Property of the Architect and Must be Returned Upon Request. Reproduction or Use Without the Written Permission of the Architect.
This Drawing is Not to be Used for Construction Until Signed by the Architect.

HRPS HQ + REOC
25003

Landscape Plan
As Indicated
L103

