

Q4 ARCHITECTS INC.
 4110 Yonge Street
 Suite 602, Toronto ON,
 M2P 2B7
 T: 416.322.6334
 F: 416.322.7294
 E: info@q4architects.com

Q4 Architects Inc. retains the copyright in all drawings, plans, sketches, and all digital information. They may not be copied or used for any other projects or purposes or distributed without the written consent of Q4 Architects Inc. The contractor / builder must verify all dimensions on the job and report any discrepancy to the designer before proceeding with the work. Drawings are NOT to be scaled. All drawings and specifications are instruments of service and the copyright property of the designer and must be returned upon request.

Issued / Revision Chart


1	ISSUED FOR SEA	221021 MB
---	----------------	-----------

CROSS SECTION

7.0m TOWNS

OAKVILLE, ONTARIO
MATTAMY HOMES
GTW DIVISION

Project No. 17039-3
 Scale 3/16" = 1'-0"
 Drawn By YY
 Checked By MW/NS

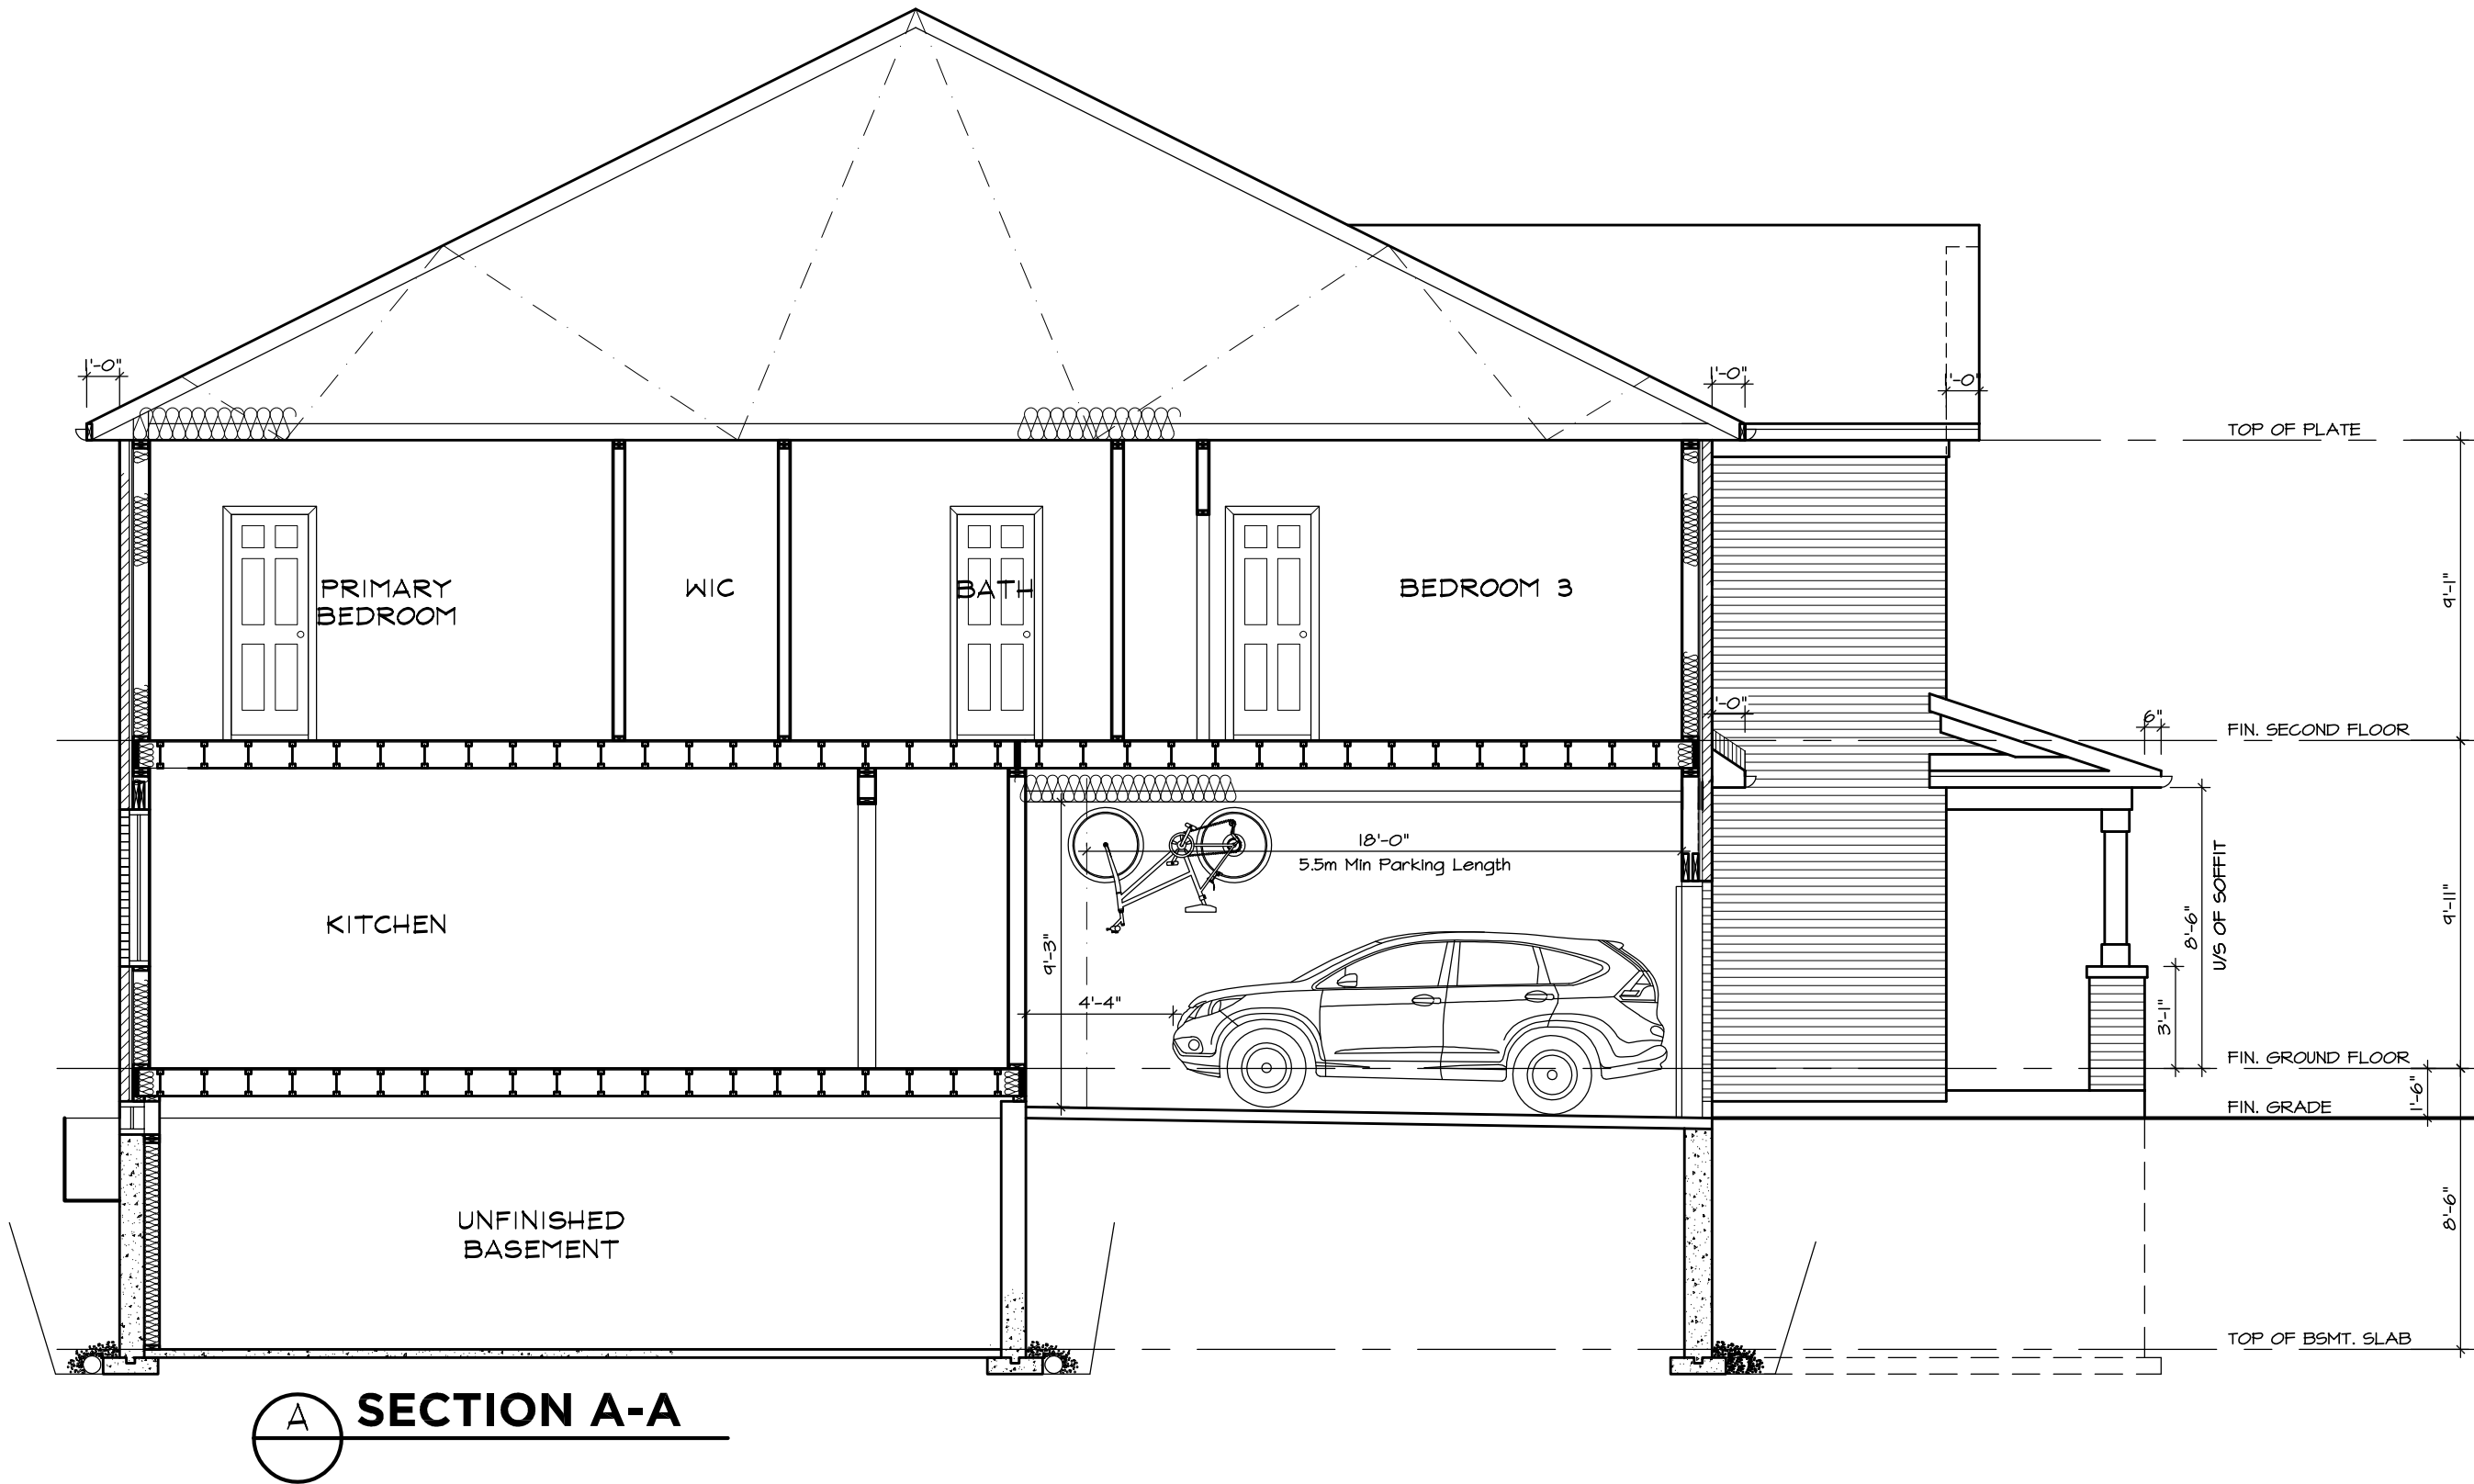

SECTION A-A

CROSS SECTION

SINGLES

Issued / Revision Chart

1	ISSUED FOR S.A.	22/10/21 MB
---	-----------------	-------------

OAKVILLE, ONTARIO


MATTAMY HOMES
GTW DIVISION

Project No. 17039-3
Scale 3/16" = 1'-0"
Drawn By MB
Checked By MB




Q4 ARCHITECTS INC.
4110 Yonge Street
Suite 602, Toronto ON, M2P 2B7
T: 416.322.6334
F: 416.322.7294
E: info@q4architects.com

Q4 Architects Inc. retains the copyright in all drawings, plans, sketches, and all digital information. They may not be copied or used for any other projects or purposes or distributed without the written consent of Q4 Architects Inc. The contractor / builder must verify all dimensions on the job and report any discrepancy to the designer before proceeding with the work. Drawings are NOT to be scaled. All drawings and specifications are instruments of service and the copyright property of the designer and must be returned upon request.

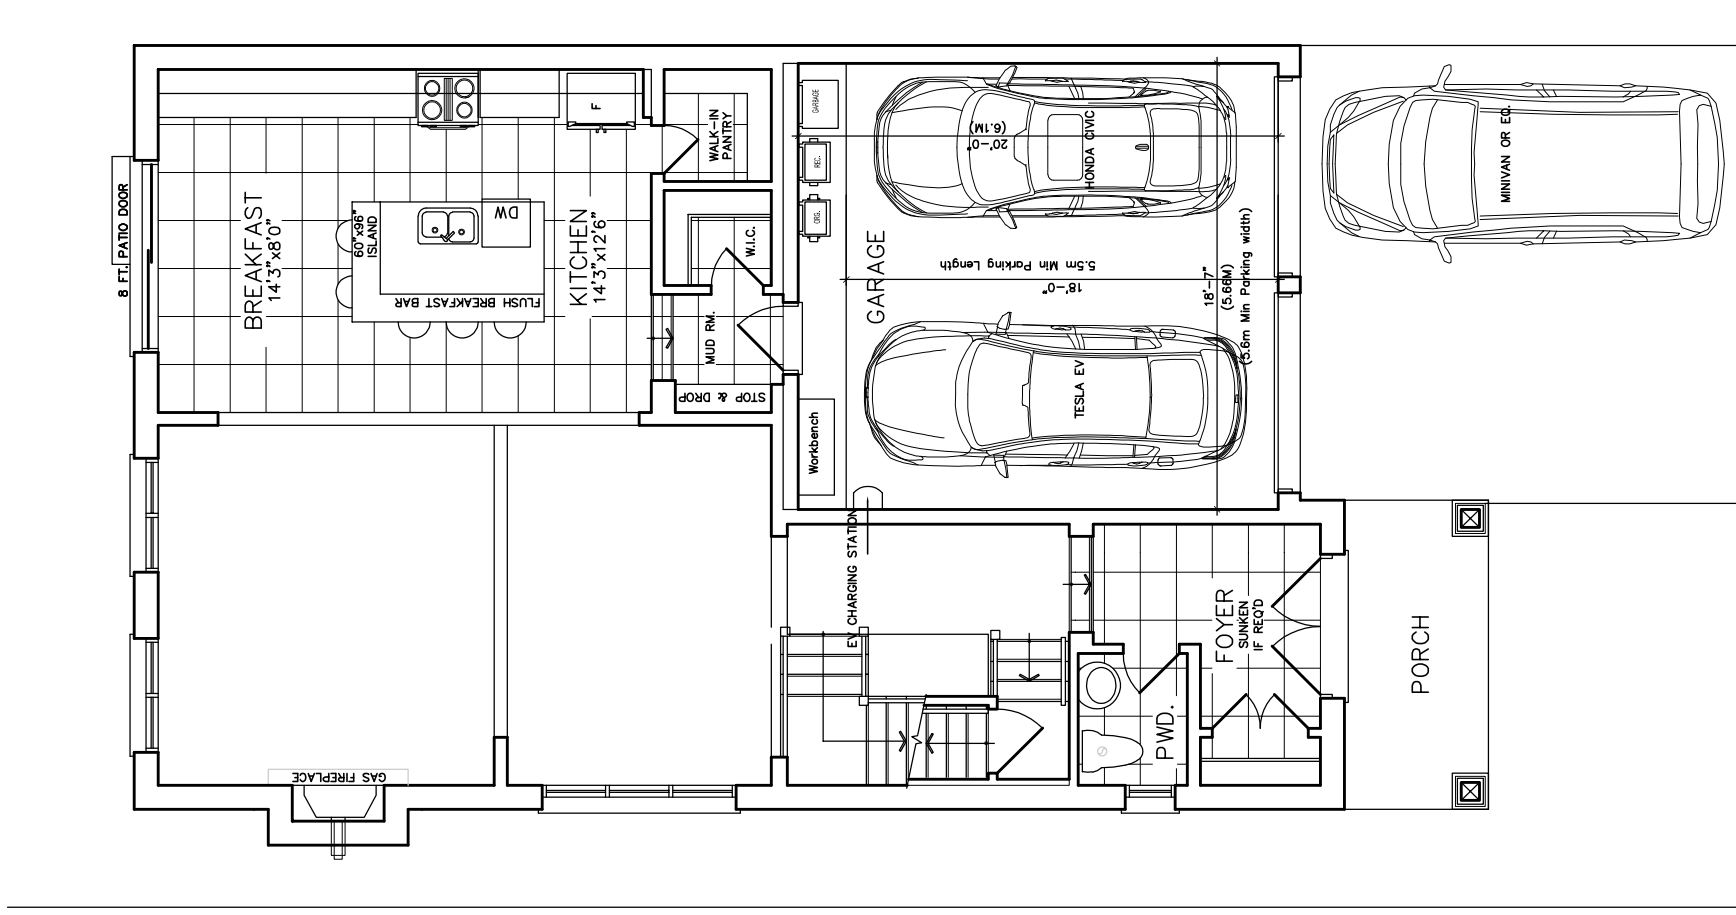

TYPICAL 11.6m TWO CAR GARAGE

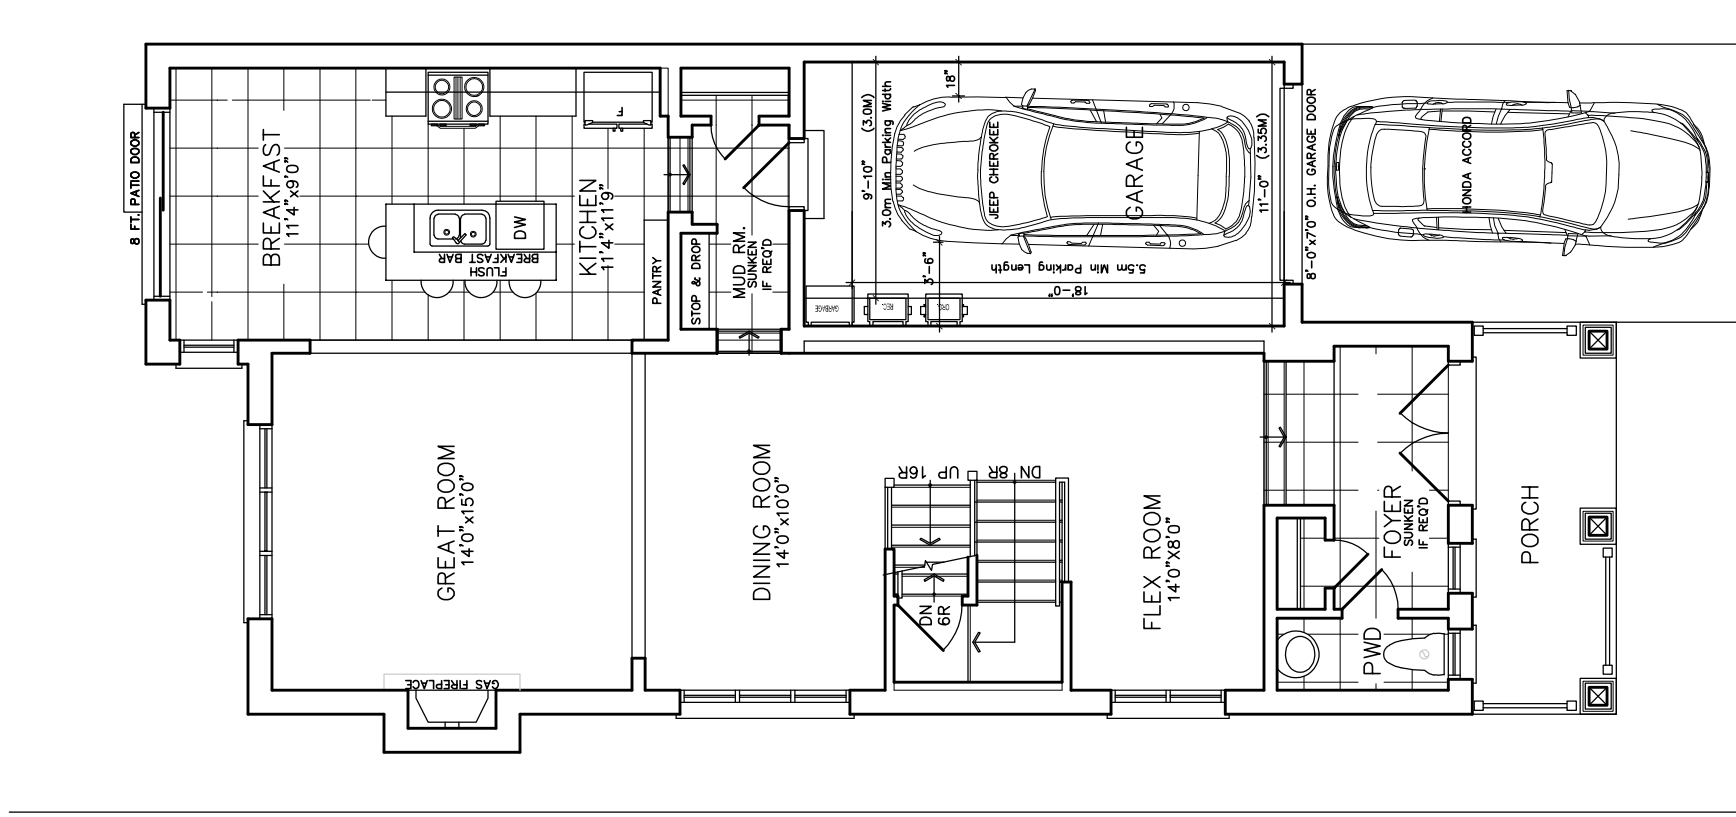

TYPICAL 10.4m SINGLE CAR GARAGE