


Site Plan Symbols Legend

	Principal Entrance
	Building Entrance
	Fire Hydrant
	Catch Basin
	Man Hole
	Accessible Parking
	Courtesy/Limited Mobility and Caregiver Parking
	Fire Access Route
	Raised Pedestrian Walkway
	Light Fixture

No.	Date	Description
1	Feb 9, 2022	Issued for SPA

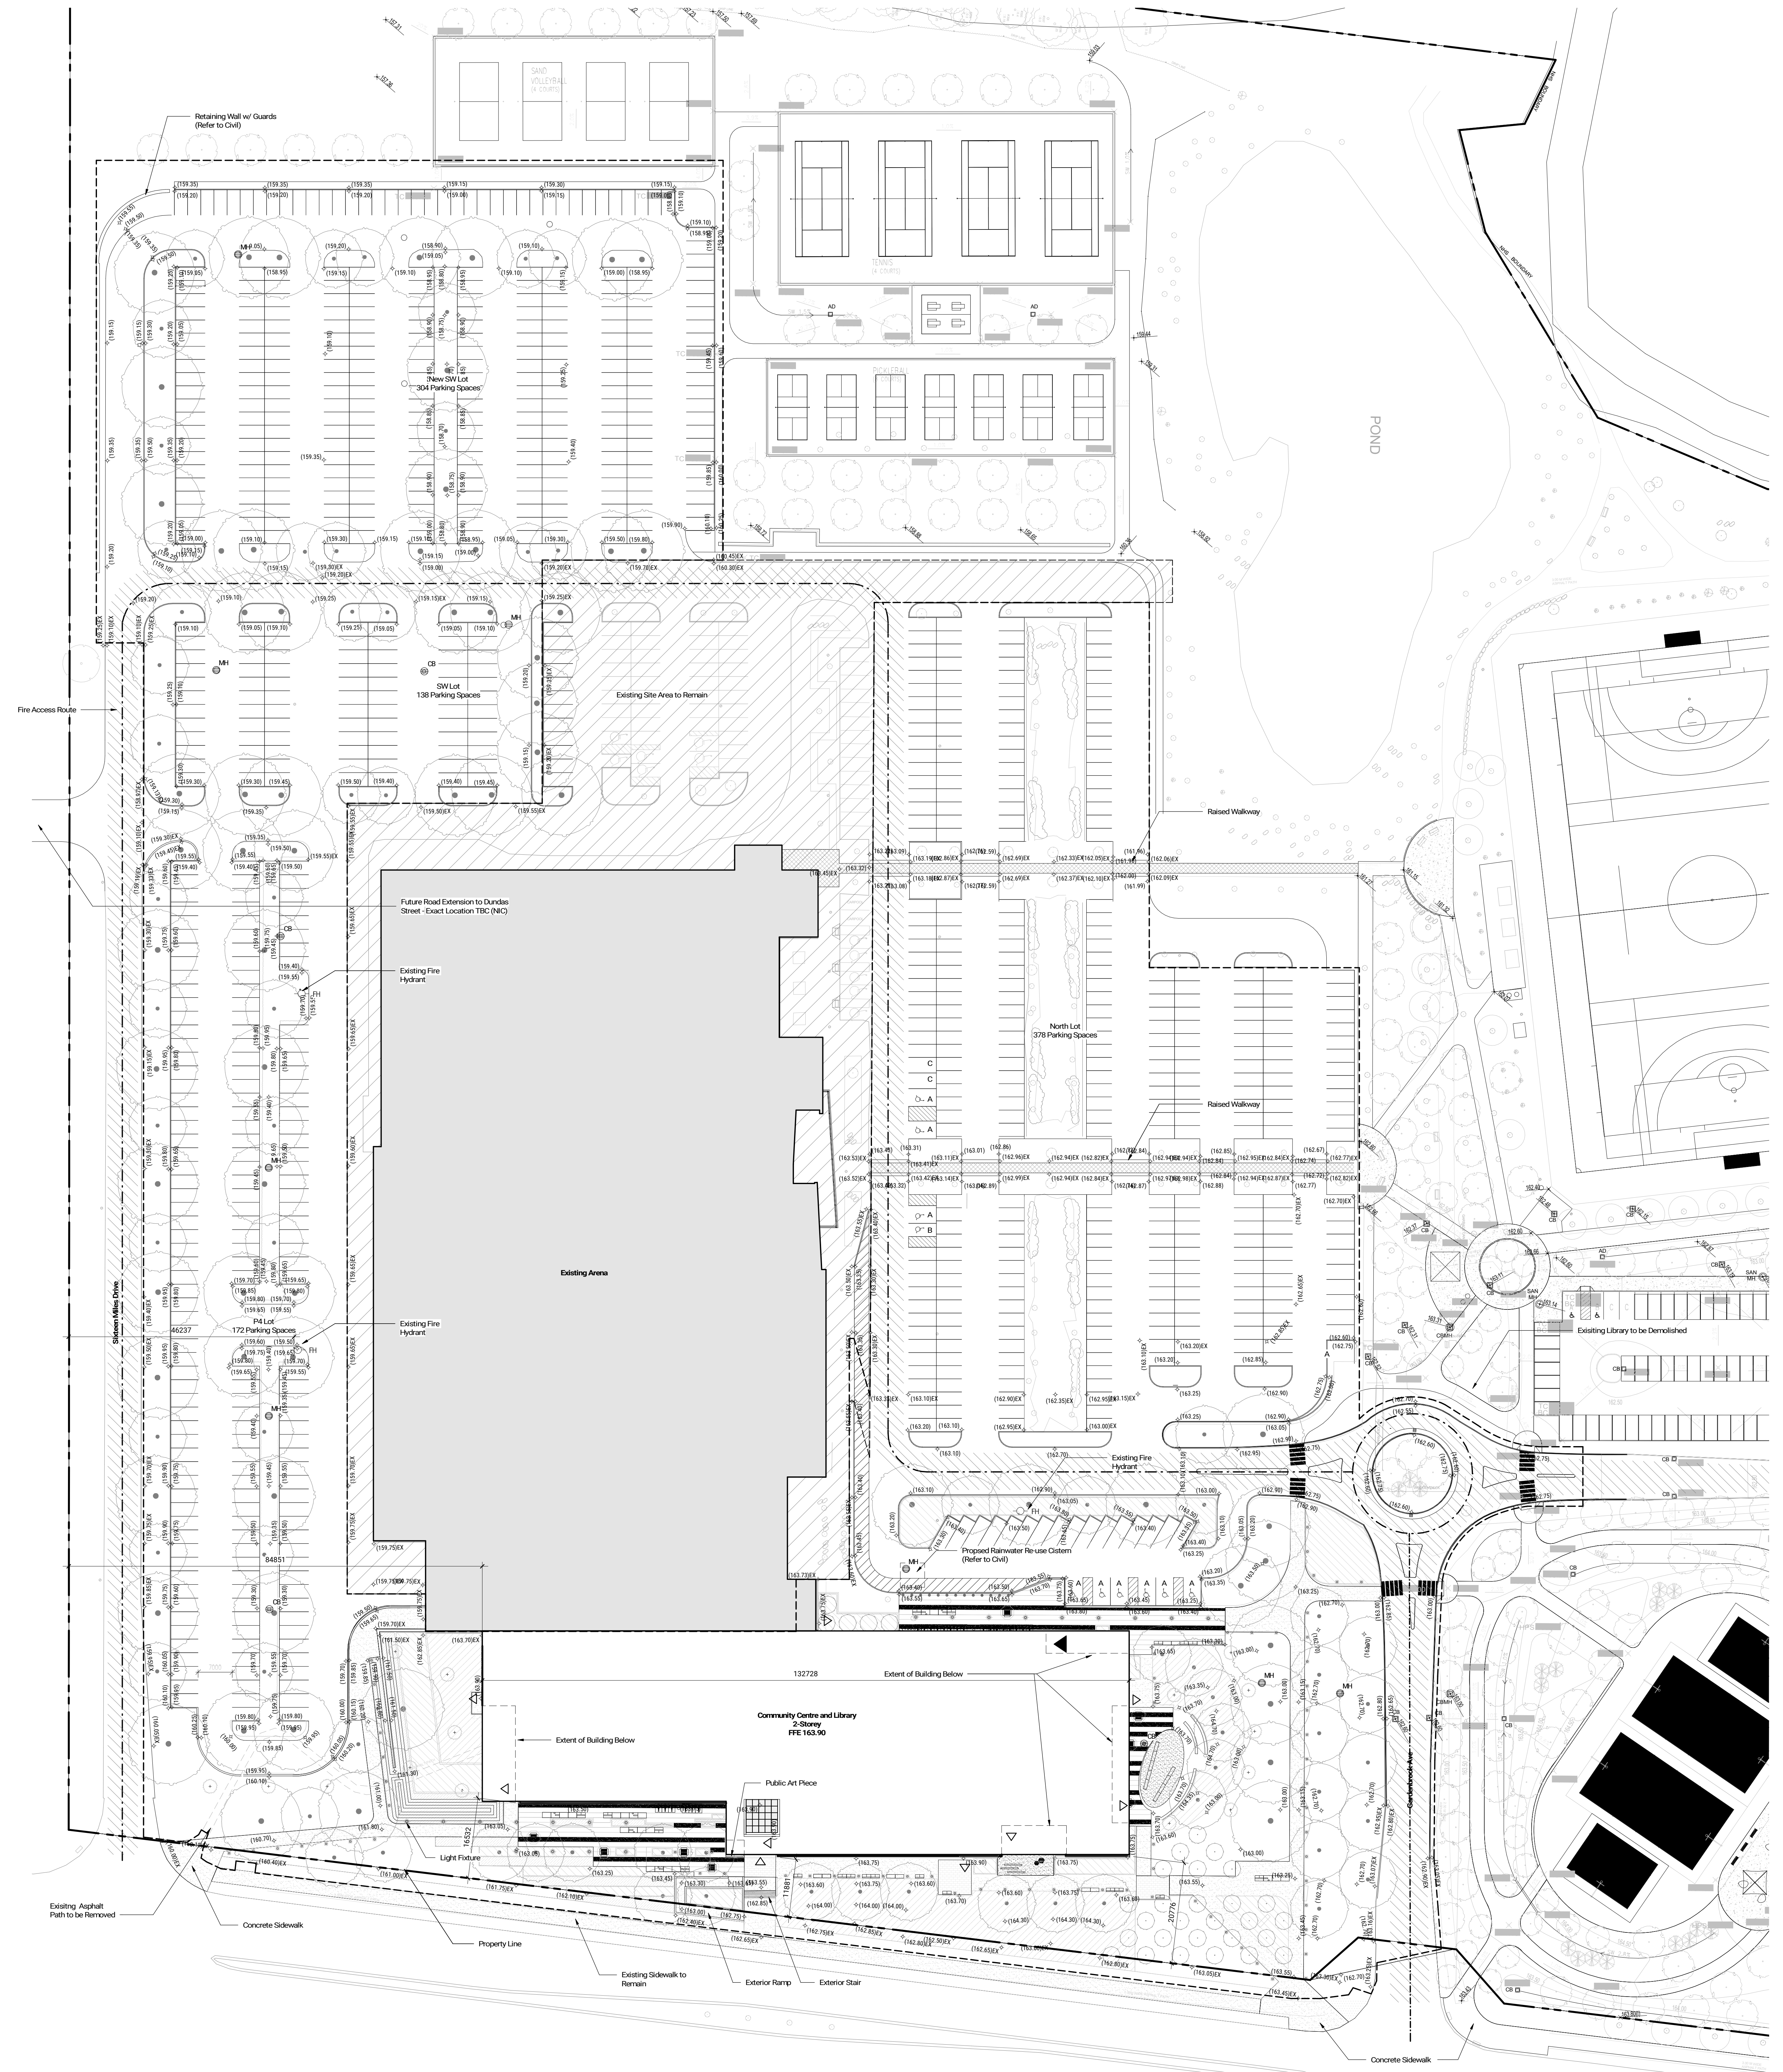

North Park Development Parking Schedule

Type	Count
Existing Parking	760
New Parking	468
Total	1228
Barrier Free Parking Type A & B Community Centre & Library	11
Barrier Free Parking Type A & B (Existing non conforming)	12
Barrier Free Parking Type A & B Park	12
Barrier Free Parking Type C	12
Barrier Free Parking Total	47

Community Centre and Library Building Areas - By Level

Name	Area
Existing Aerial Footprint	13876.29 m ²
New Parking	13876.29 m ²
Total	27752.58 m ²
New Community Centre and Library Footprint	5216.30 m ²
Barrier Free Parking Type A & B	5216.30 m ²
Basement GFA	57.28 m ²
Level 1 GFA	5193.25 m ²
Level 2 GFA	2531.89 m ²
Total	7687.42 m ²

NOT FOR CONSTRUCTION

**North Park Development:
Community Centre, Library
and Sports Park**
3070 Nayagawa Blvd, Oakville, ON L6M 4L6
211020

2022-02-09 12:56:15 PM C:\Users\shahng\OneDrive\Documents\13000\ARC\1034\1034-Building-RCI_Arch\dwg\01.dwg