

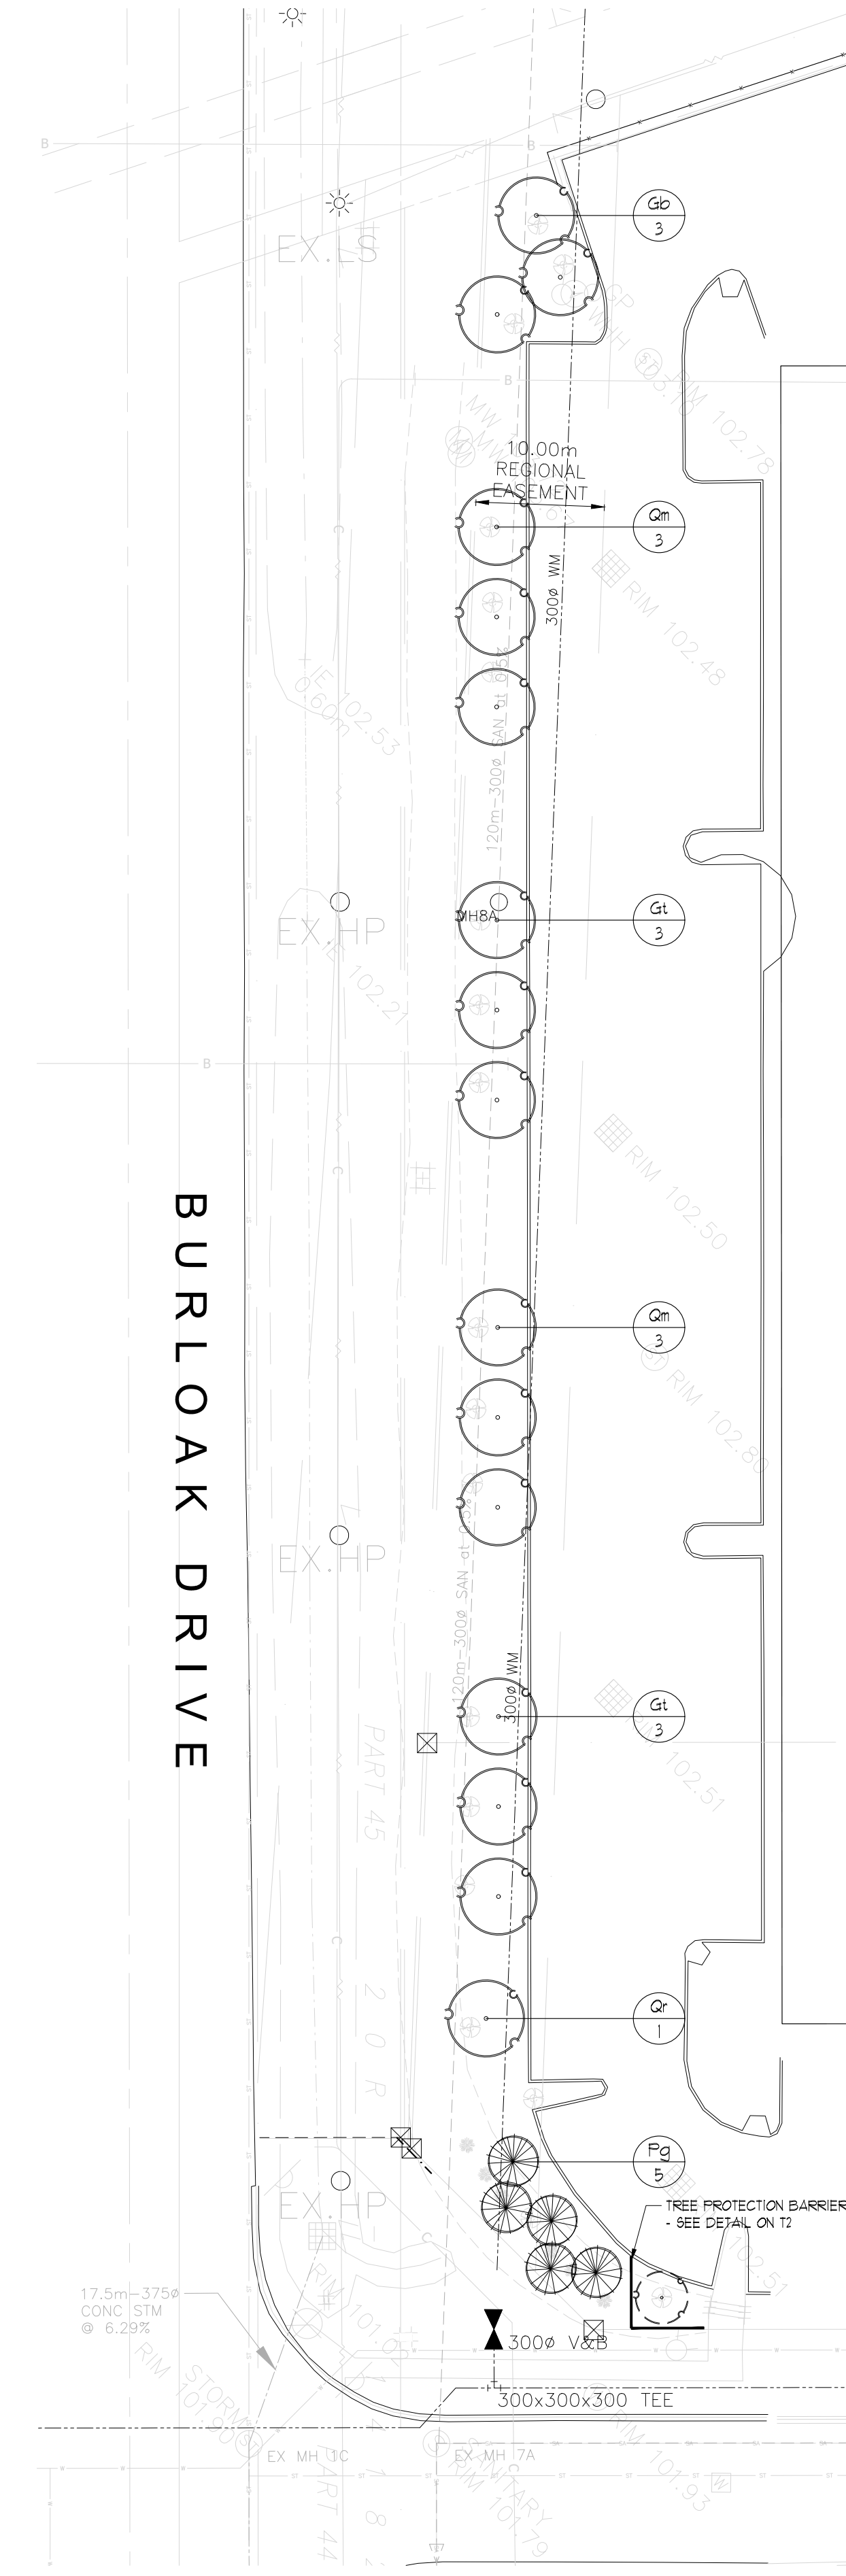



LANDSCAPE PLAN 'B'
SCALE = 1:400

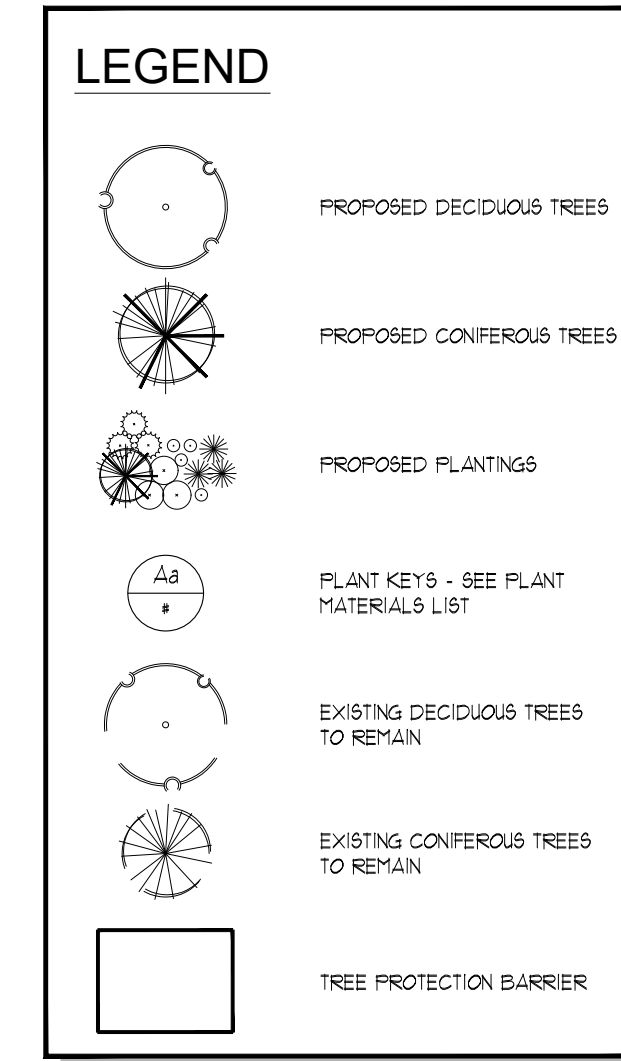

LANDSCAPE PLAN 'C'
SCALE = 1:400

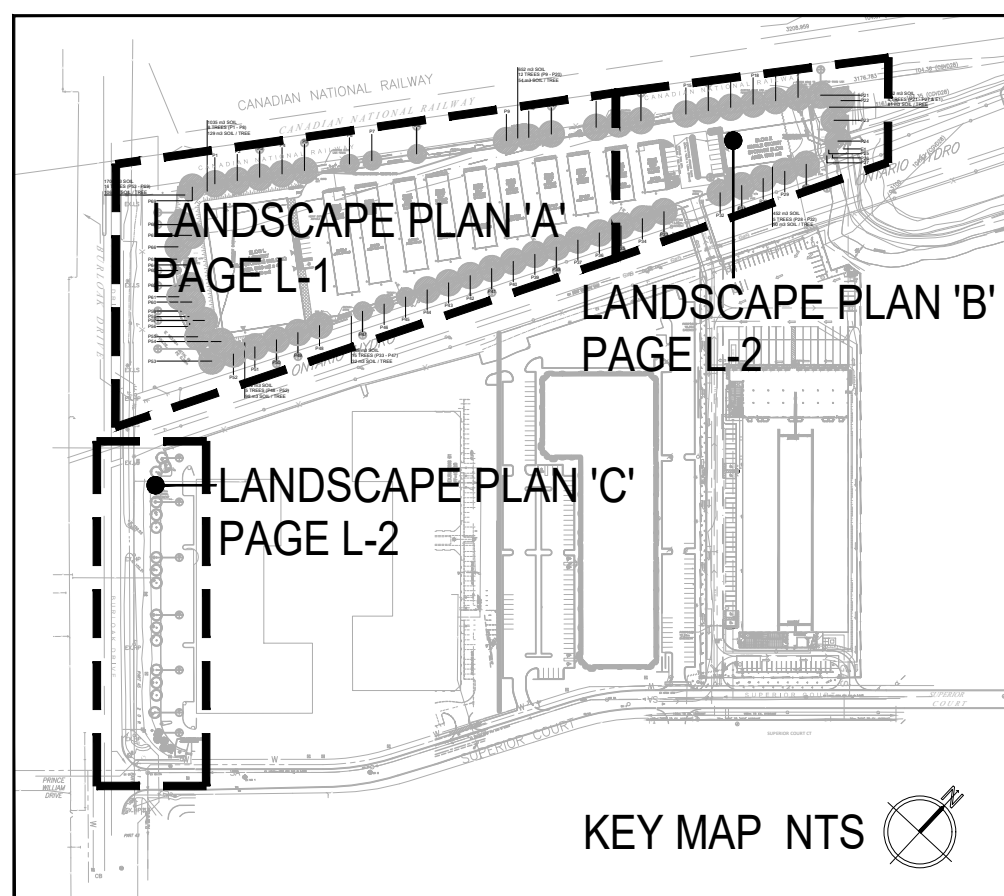

KEY MAP NTS

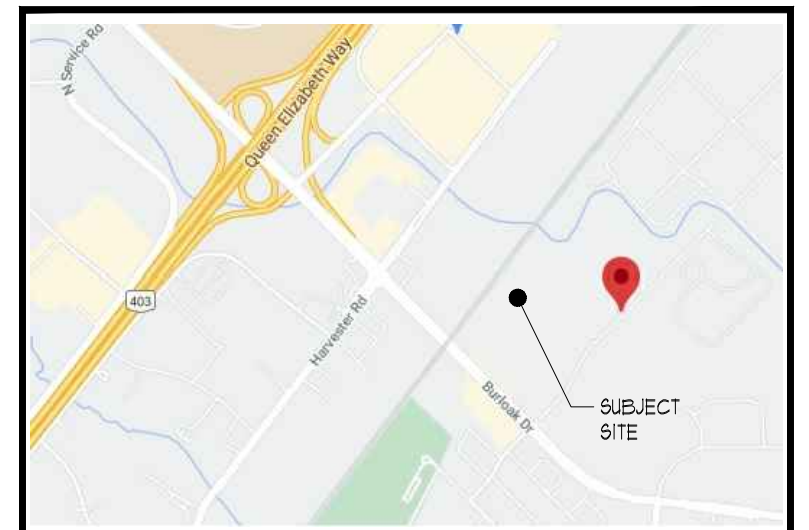

KEY MAP




ALL DRAWINGS REMAIN THE PROPERTY OF THE LANDSCAPE ARCHITECT AND SHALL NOT BE REPRODUCED OR REUSED WITHOUT THE LANDSCAPE ARCHITECT'S WRITTEN PERMISSION.
THIS DRAWING SHALL NOT BE USED FOR CONSTRUCTION OR TENDER PURPOSES UNLESS SIGNED AND DATED BY RONALD H. KOUDYS, O.A.L.A. C.S.L.A. LANDSCAPE ARCHITECT, LONDON, ONTARIO (519) 667-3322.

Ronald H. Koudys, O.A.L.A. C.S.L.A. DATE

DATE	DESCRIPTION	No.
NOV/12/2023	ISSUED FOR 2ND SPA SUBMISSION	2.
JUL/26/2021	ISSUED FOR SPA	1.

PLOTTING INFORMATION:
PLOTTED DATE + NOV/14/2023
PLOTTED SCALE + 1:1

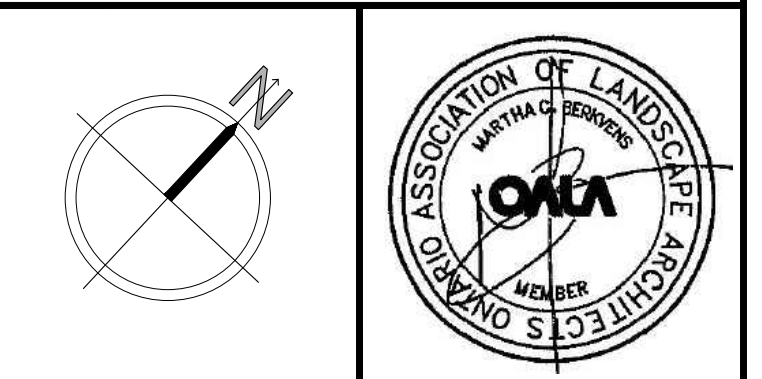

PROJECT TITLE:
JAMES SNOW
SELF STORAGE
SUPERIOR COURT
OAKVILLE, ONTARIO

DRAWING TITLE:
LANDSCAPE
PLAN 'B' & 'C'

DATE: MAY 2021	SCALE: AS NOTED	DRAWING No. L-2
DRAWN: RKL.A Inc.	CHECKED BY: RHK.	
PROJECT No. 21-156Le		