


Proposed Plant Material List

KEY	QNTY	BOTANICAL NAME	COMMON NAME	HT/CAL	SPREAD	ROOT	DROUGHT TOLERANT	NATIVE	REMARKS
DECIDUOUS TREES									
AXA	1	Acer x freemanii 'Armstrong'	Armstrong Freeman Maple	70 mm		B.&B.	High	Yes	Full Form
CEH	9	Celtis occidentalis	Hackberry	70 mm		B.&B.	Yes	Yes	Full Form
GTS	1	Gleditsia triacanthos 'Sunburst'	Sunburst Honey-Locust	70 mm		B.&B.	Yes	Yes	Full Form
LTP	4	Liriodendron tulipifera	Tulip Tree	70 mm	cream	B.&B.	Yes	Yes	Full Form
QRB	10	Quercus rubra	Red Oak	70 mm		B.&B.	Yes	Yes	Full Form
TAM	5	Tilia Americana	Basswood Linden	70 mm		B.&B.	High	Yes	Full Form
SPECIMENS									
ACB	2	Amelancier canadensis 'Ballerina'	Ballerina Serviceberry	200 cm		B.&B.	Yes	Yes	Multi Stem
CAL	1	Cornus alternifolia	Pagoda Dogwood	120 cm		B.&B.	High	Yes	Full Form
CONIFEROUS TREES									
PGL	3	Picea glauca	White Spruce	200 cm		B.&B.	Yes	Yes	Full Form
CONIFEROUS SHRUBS									
TCF	36	Taxus cuspidata 'Fairview'	Fairview Yew		65 cm	C.G.	Yes	No	Full Form
ALL QUANTITIES IN THE LIST OF PLANT MATERIALS ARE TO BE CHECKED BY THE LANDSCAPE CONTRACTOR. ANY DISCREPANCIES ARE TO BE REPORTED TO THE LANDSCAPE ARCHITECT. THE QUANTITIES INDICATED ON THE DRAWINGS SUPERCEDE THE TOTAL QUANTITIES									

KEY	QNTY	BOTANICAL NAME	COMMON NAME	HT/CAL	SPREAD	ROOT	DROUGHT TOLERANT	NATIVE	REMARKS
DECIDUOUS SHRUBS									
CEA	19	Ceanothus americanus	New Jersey Tea Shrub	60 cm		C.G.	High	Yes	Full Form
CNF	8	Cornus sericea 'Farrow'	Artic Fire Dogwood	60 cm		C.G.	High	Yes	Full Form
HPB	17	Hydrangea paniculata 'Bombshell'	Dwarf Bombshell Hydrangea	60 cm		5 gal.	No	No	Full Form
PFG	62	Potentilla fruticosa 'Goldstar'	Goldstar Potentilla	60 cm		C.G.	High	Yes	Full Form
PQG	36	Physocarpus opulifolius 'Dart's Gold'	Dart's Gold Ninebark	60 cm		C.G.	Yes	Yes	Dwarf
SIL	13	Spiraea japonica 'Little Princess'	Dwarf Red Spirea	60 cm		C.G.	Yes	Yes	Full Form
ORNAMENTAL GRASSES									
AGN	10	Andropogon gerardii 'New Wave'	New Wave Big Bluestem			5 Gal.	High	Yes	Full Form - Native
PVN	17	Panicum virgatum 'Northwind'	Northwind Switch Grass			2 Gal.	High	Yes	Full Form
SCS	20	Schizachyrium scoparium	Little Bluestem			2 Gal.	High	Yes	Full Form - Native
PERENNIALS									
GER	88	Geranium 'Rozanne'	Hardy Cranesbill Geranium			2 Gal.	High	Yes	Full Form
PLS	37	Perovskia atriplicifolia 'Little Spire'	Little Spire Russian Sage			2 Gal.	High	Yes	Full Form
RUF	20	Rudbeckia fulgida var. speciosa	Dwarf Black Eyed Susan			2 Gal.	High	Yes	Full Form
SAM	21	Salvia x sylvestris 'May Night'	May Night Salvia			2 Gal.	High	Yes	Full Form - Purple Flowers (PPOY Winner)



Key Map

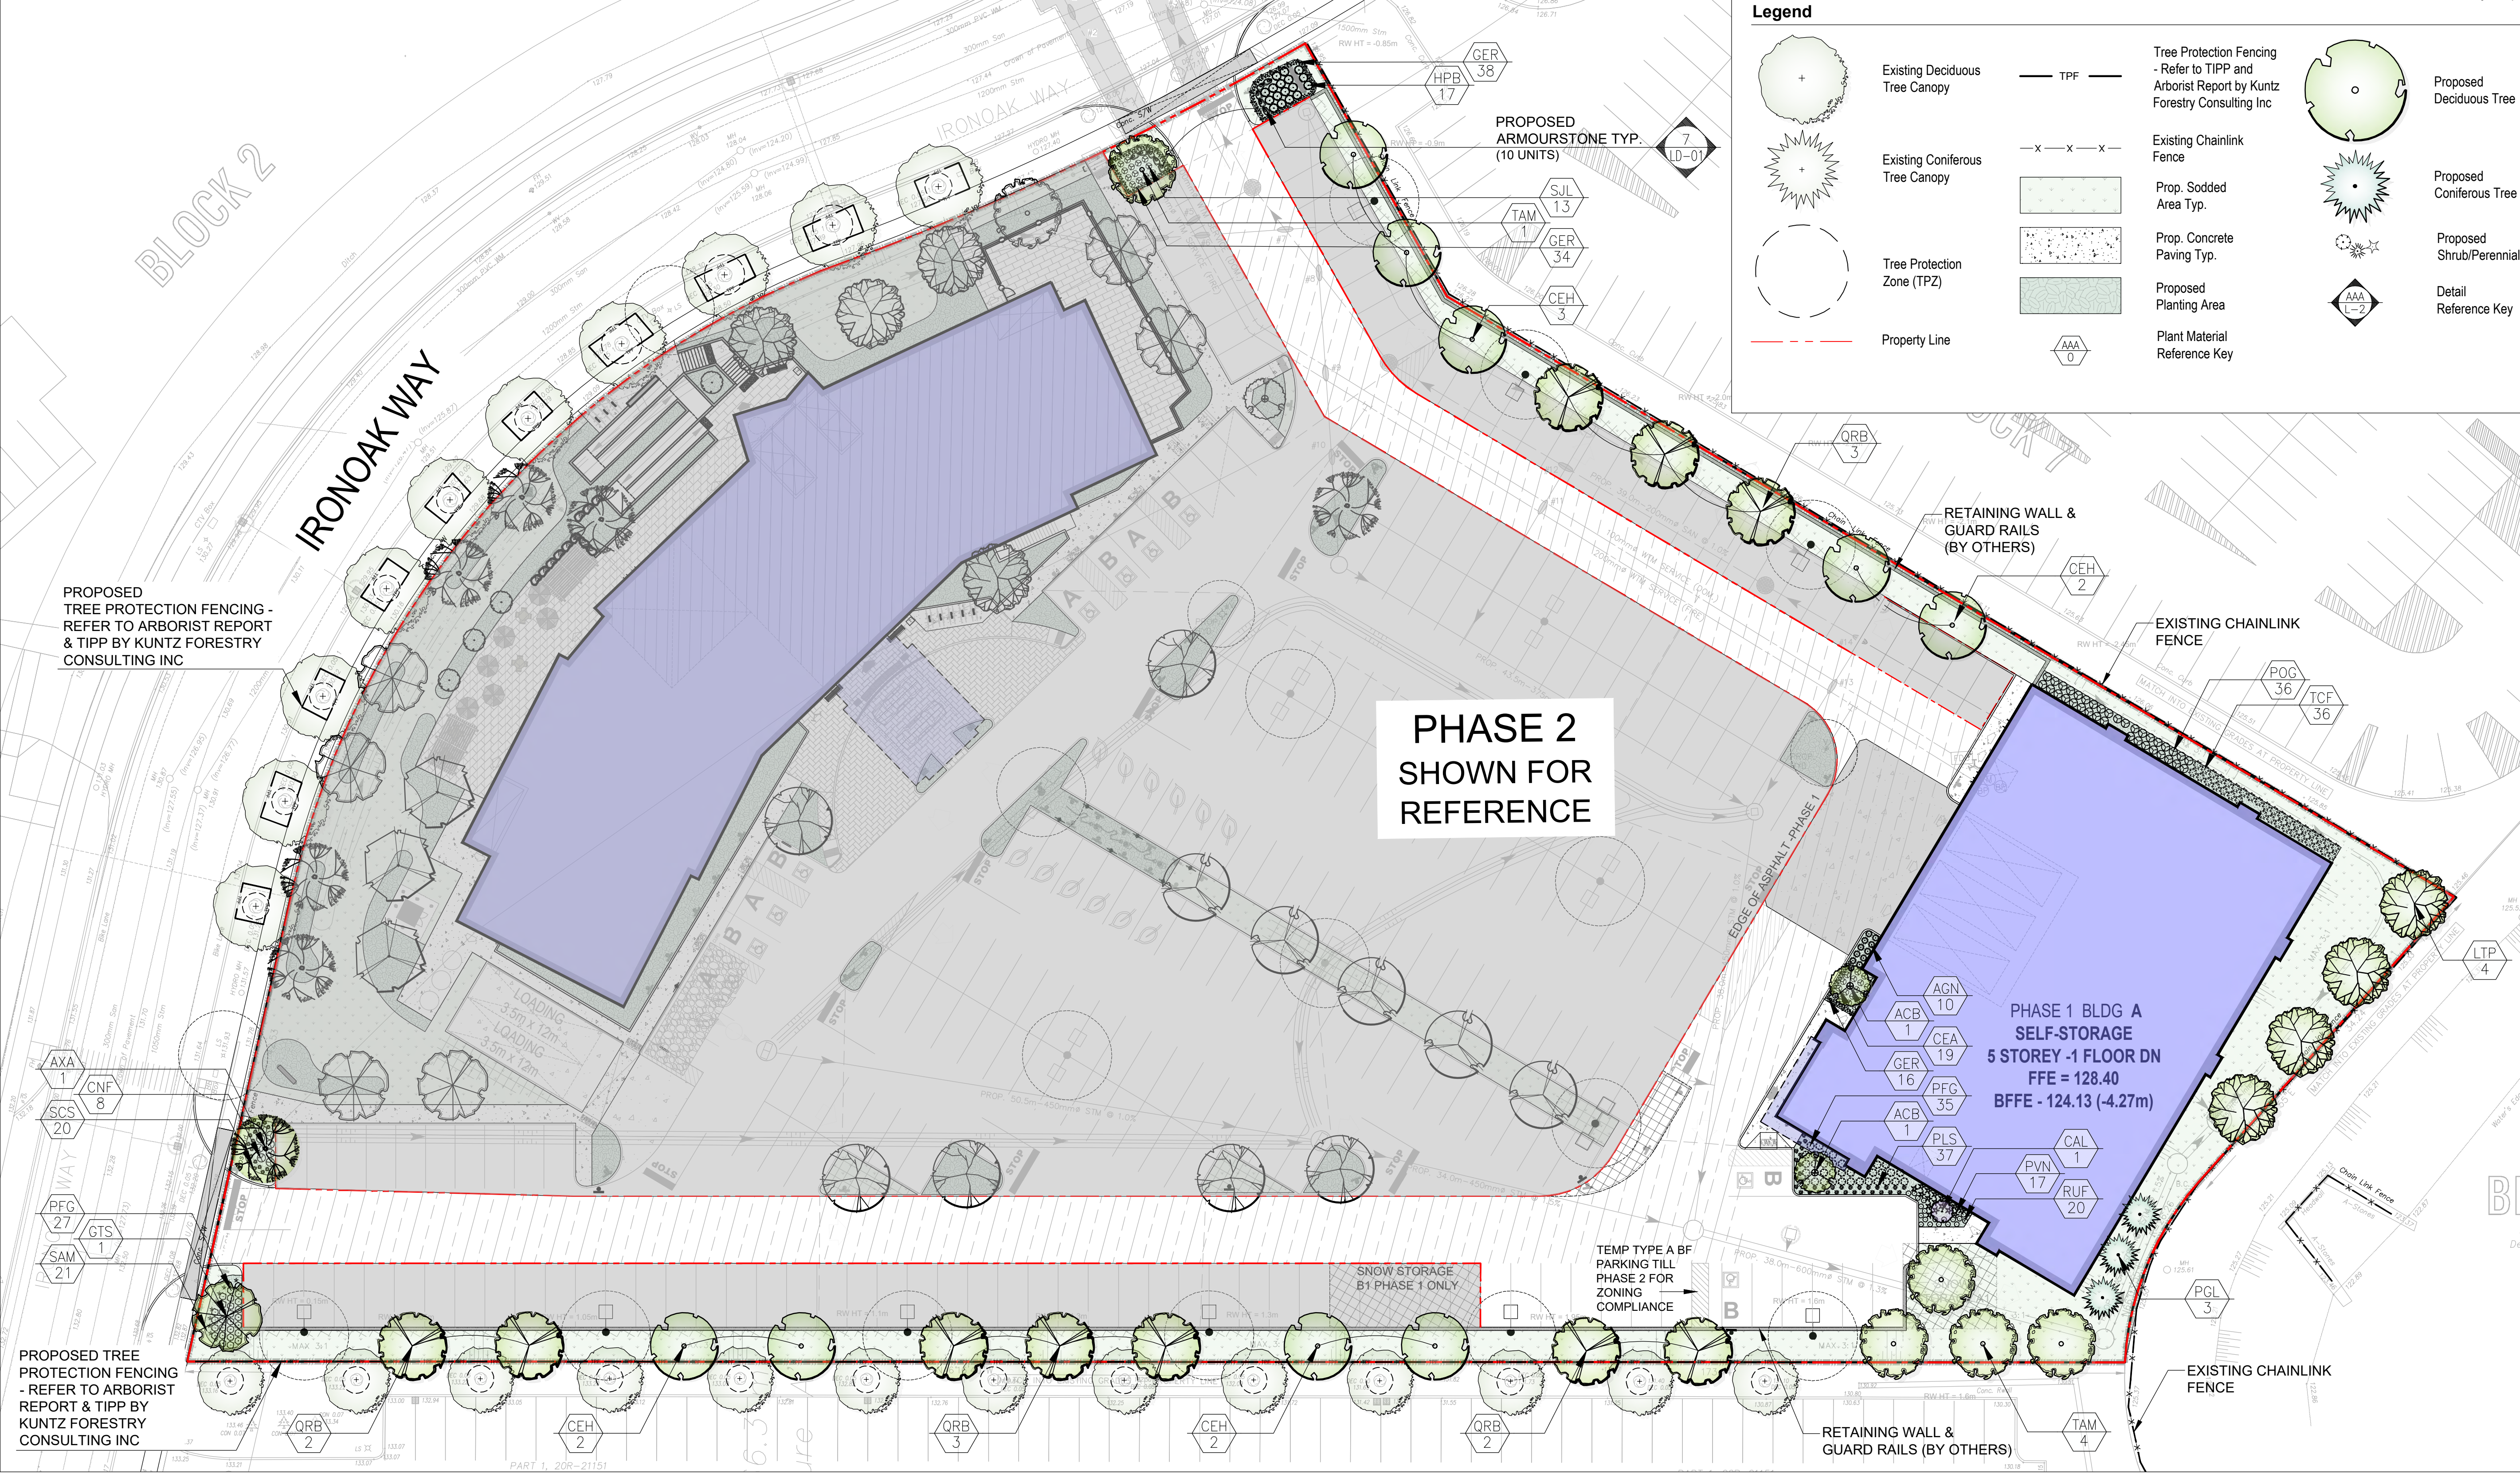



MARTON SMITH LANDSCAPE ARCHITECTS

170 The Donway W Suite 206,  
Toronto, Ontario, Canada, M3C 2G3  
tel. 416.492.9966 | email: info@msla.ca

Development Consultants: Architect:



4164 CORNWALL RD. UNIT 7  
OAKVILLE, ONTARIO L6J 7W5



410 FORD DRIVE, SUITE 338  
OAKVILLE, ONTARIO L6J 7W4

Client/Owner:


Municipality:



Notes:

05	Issued for Submission	10/16/25
04	Issued for Coordination	09/19/25
03	Re-Issued for Submission	08/28/25
02	Issued for Submission	08/22/25
01	Issued for Coordination	06/20/25
No.	Revision	Date

North:

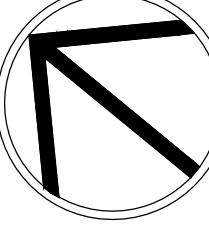

Project:  
**Proposed Landscape and Site Upgrades**  
Ironoak Way  
Oakville, Ontario

Scale: **1:300** Date: **June 2025**

Drawn By: **T.M.** Checked By: **L.M.**

Drawing Title:

**Landscape Plan (Phase 1)**

Project No. **25128** Sheet No. **L1-01**

All information contained in these plans shall be checked by the contractor. All discrepancies shall be reported to the Landscape Architect (L.A.) before commencing with construction. All drawings have copyright and shall remain the property of the Landscape Architect. Copying or any reproduction in part or whole shall only be permitted with written consent of L.A. Drawings shall not be used for construction unless sealed & SIGNED. NOTE FOR ANY AND ALL GRADING INFORMATION REFER TO SITE GRADING ENGINEERING DRAWINGS. NO SLOPES ARE TO EXCEED 3:1. PROPERTY LINES AND SETBACKS MUST BE CONFIRMED BY CONTRACTOR PRIOR TO CONSTRUCTION. ANY AND ALL RETAINING WALLS MUST BE APPROVED BY STRUCTURAL ENGINEER PRIOR TO CONSTRUCTION. ANY AND ALL RETAINING WALLS MUST BE APPROVED BY L. ARCHITECT. • SIGNED DATE