

No.	Date	Description
1	2022/03/31	ZBA & OPA
2	2022/07/04	SPA

ISSUED



C:\Users\Wajid\OneDrive\Files\2021\ARCH\DCS\Building\DCS_Building\DCS_Building.dwg

Contractor Must Check & Verify all Dimensions on the Job.
Do Not Scale Drawings.
All Drawings, Specifications and Related Documents are the Copyright Property of the Architect and shall be returned upon Request. Reproduction or Circulation, Distribution and/or Release of any part of this Drawing without the written permission of the Architect is strictly prohibited.
This Drawing is Not to be Used for Construction Until Signed by the Architect.


2365-2377 Lakeshore Rd W
221001

South Elevation
1:100
A301



No.	Date	Description
1	2022/03/31	ZBA & OPA
2	2022/07/04	SPA

ISSUED

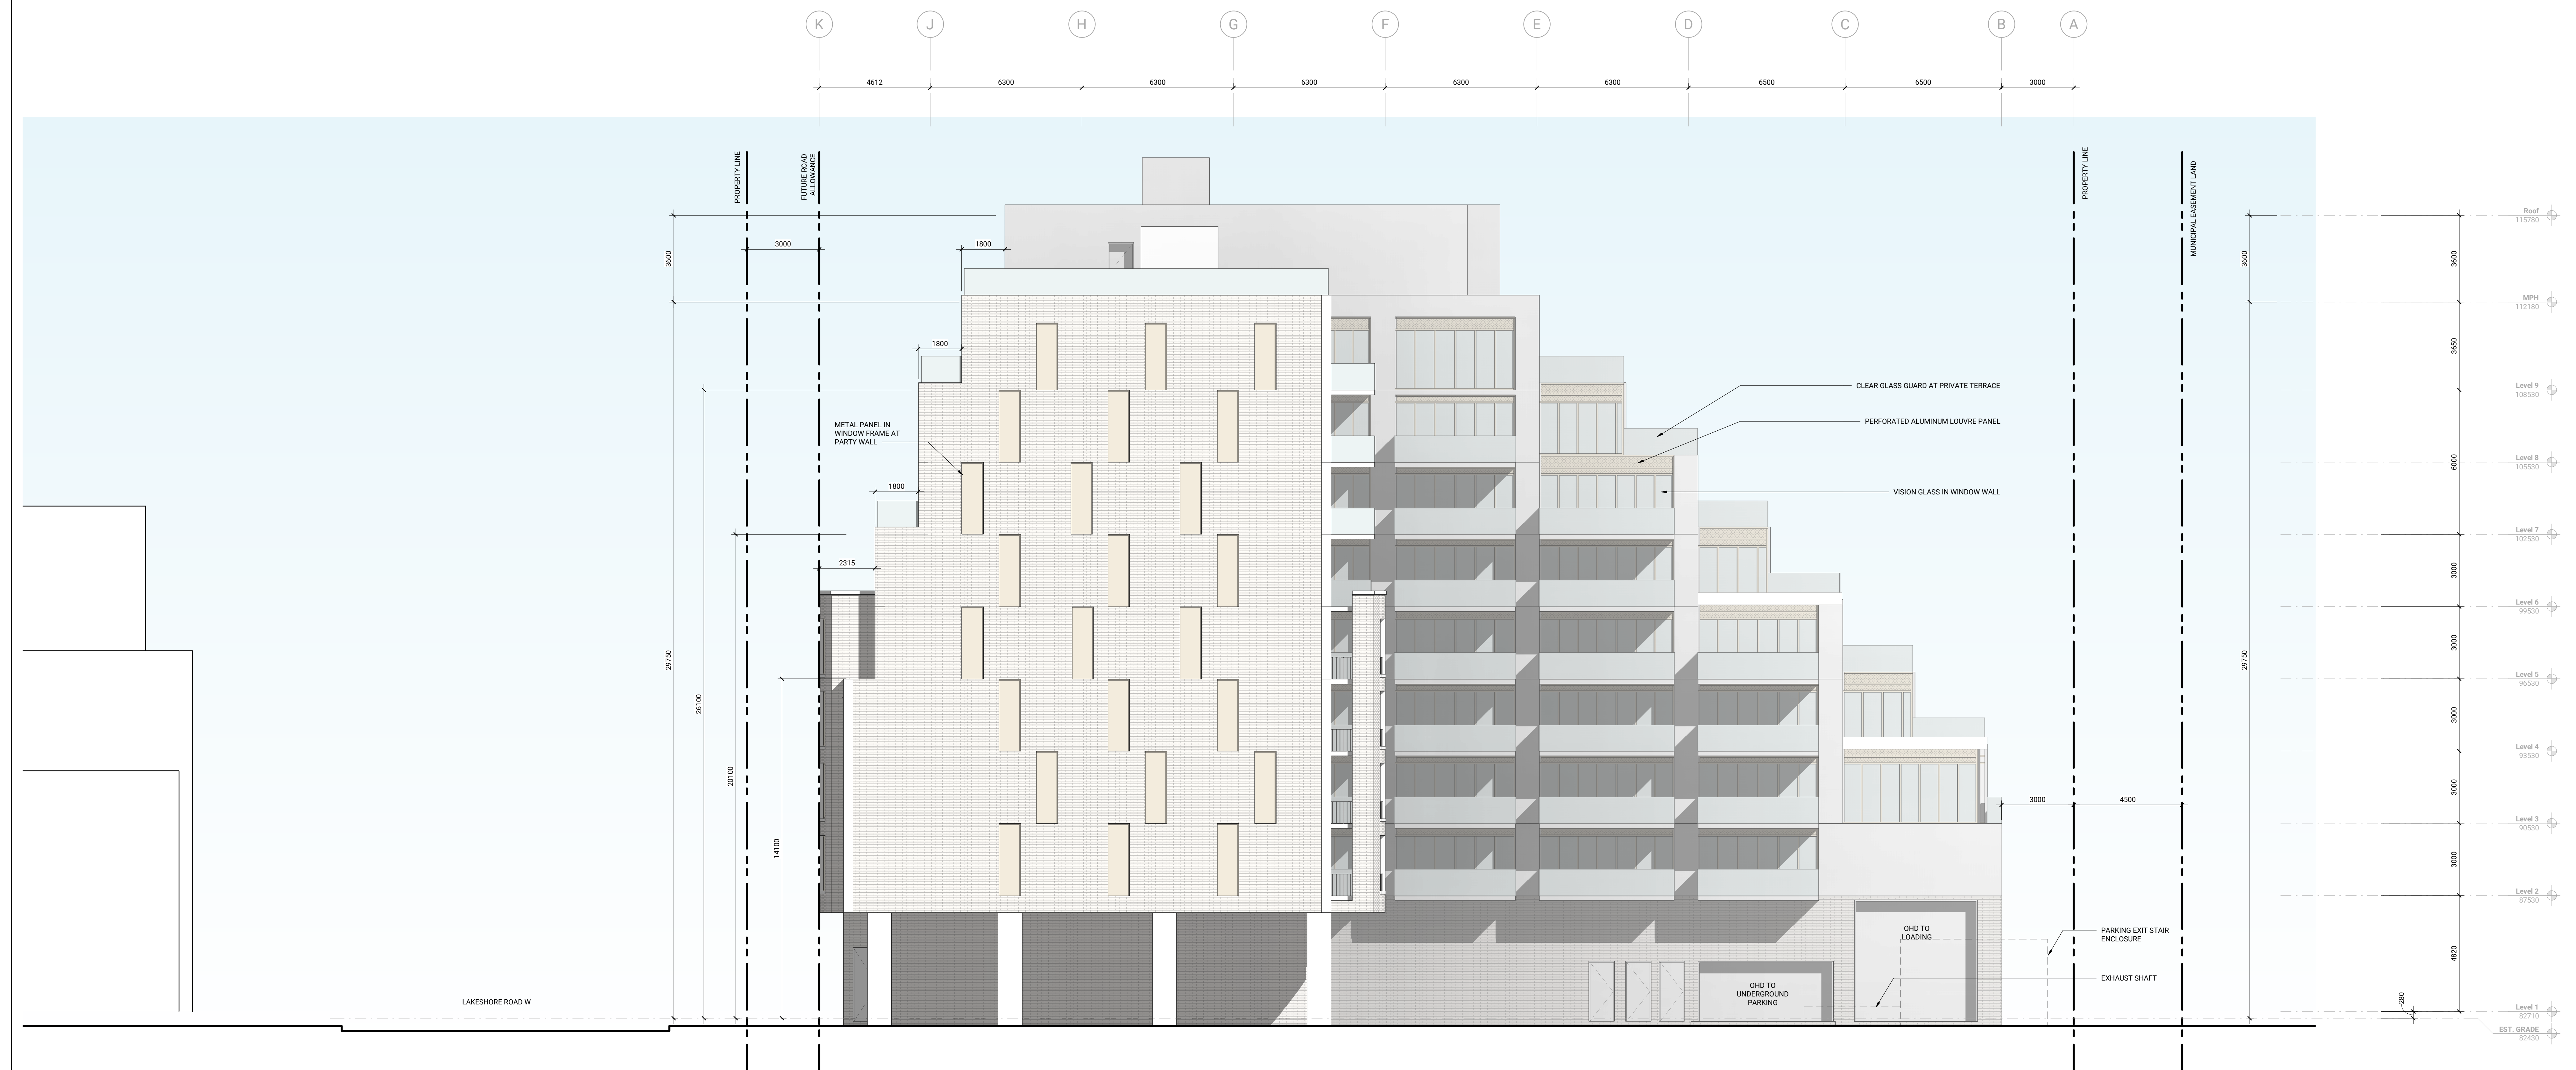

C:\Users\mjagiec\OneDrive\Files\221001\A302\Doc\Building\A302_1\A302\A302.dwg, 2022-09-03 14:23:14

Contractor Must Check & Verify all Dimensions on the Job.
Do Not Scale Drawings.
All Drawings, Specifications and Related Documents are the Copyright Property of the Architect and shall be returned upon Request. Reproduction or Circulation of this Drawing and Related Documents in Part or in Whole is Forbidden without the Written permission of the Architect.
This Drawing is Not to be Used for Construction until Signed by the Architect.



2365-2377 Lakeshore Rd W
221001

East Elevation
1:100
A302

No.	Date	Description
1	2022/03/31	ZBA & OPA
2	2022/07/04	SPA

ISSUED

C:\Users\mjschmitt\OneDrive\Files\3170\317011\ARCH\DCR\Building\B3D_11.dwg; 2022/07/04 10:38 AM

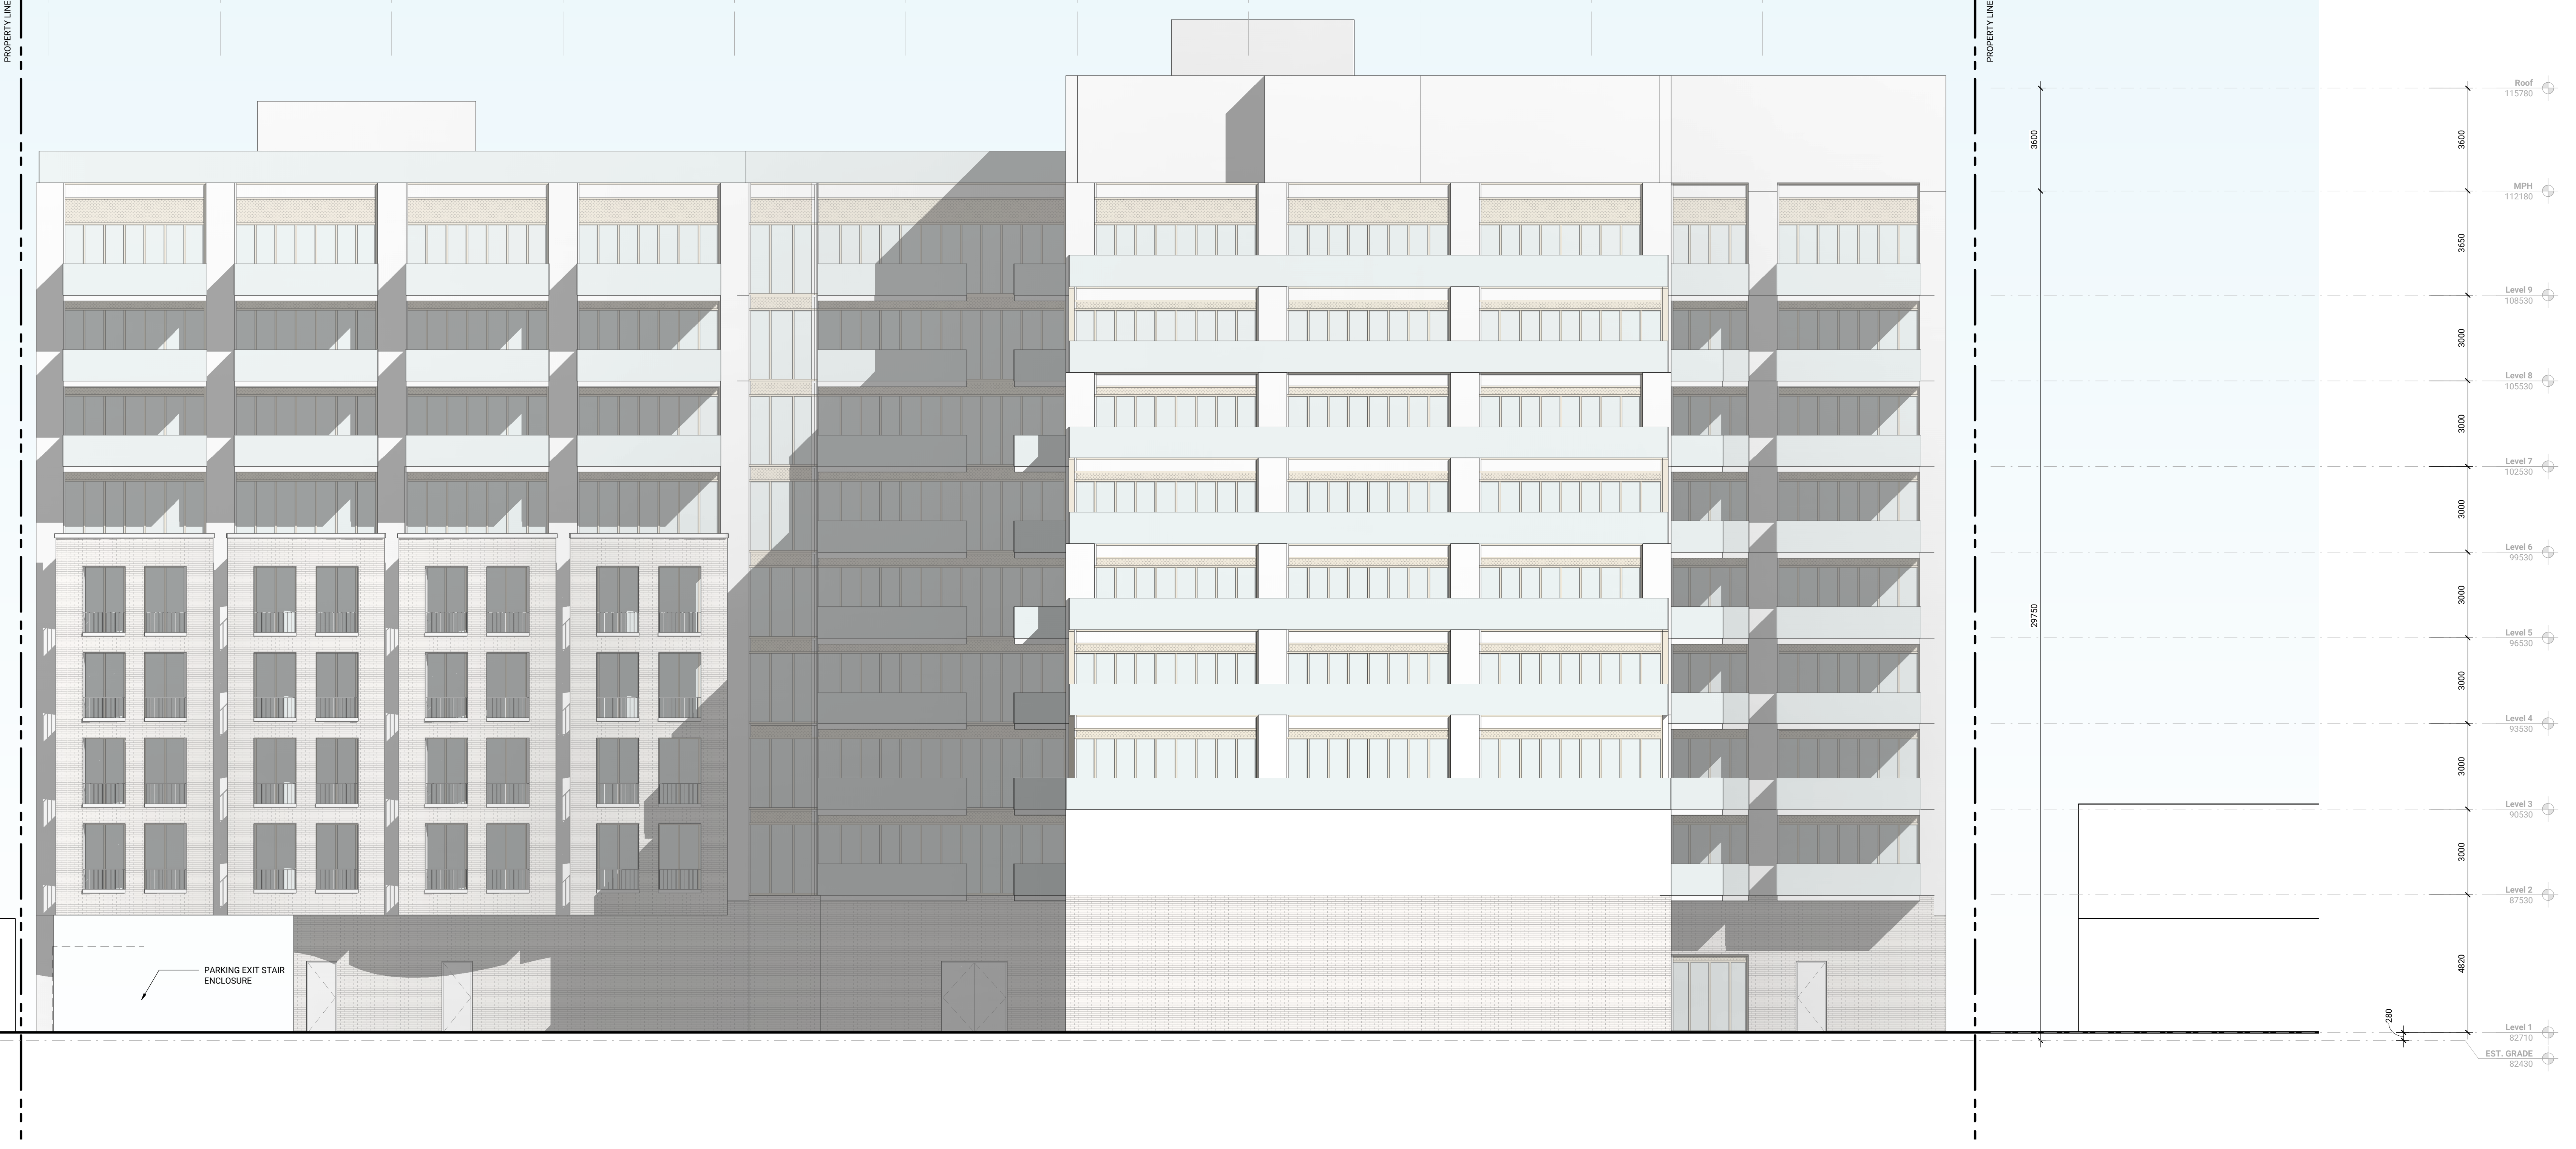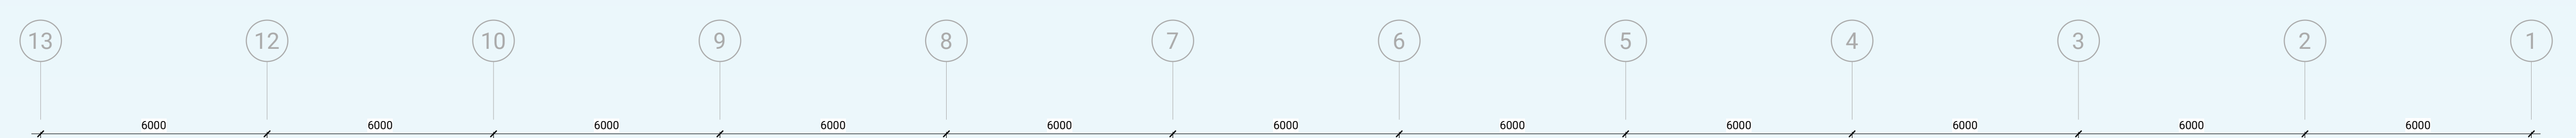


Contractor Must Check & Verify all Dimensions on the Job.
Do Not Scale Drawings.
All Drawings, Specifications and Related Documents are the Copyright Property of the Architect and shall be returned upon request. Reproduction of drawings, specifications and related documents in part or in whole is forbidden without the written permission of the Architect.
This Drawing is Not to be Used for Construction Until Signed by the Architect.

2365-2377 Lakeshore Rd W
221001



No.	Date	Description
1	2022/03/31	ZBA & OPA
2	2022/07/04	SPA

ISSUED

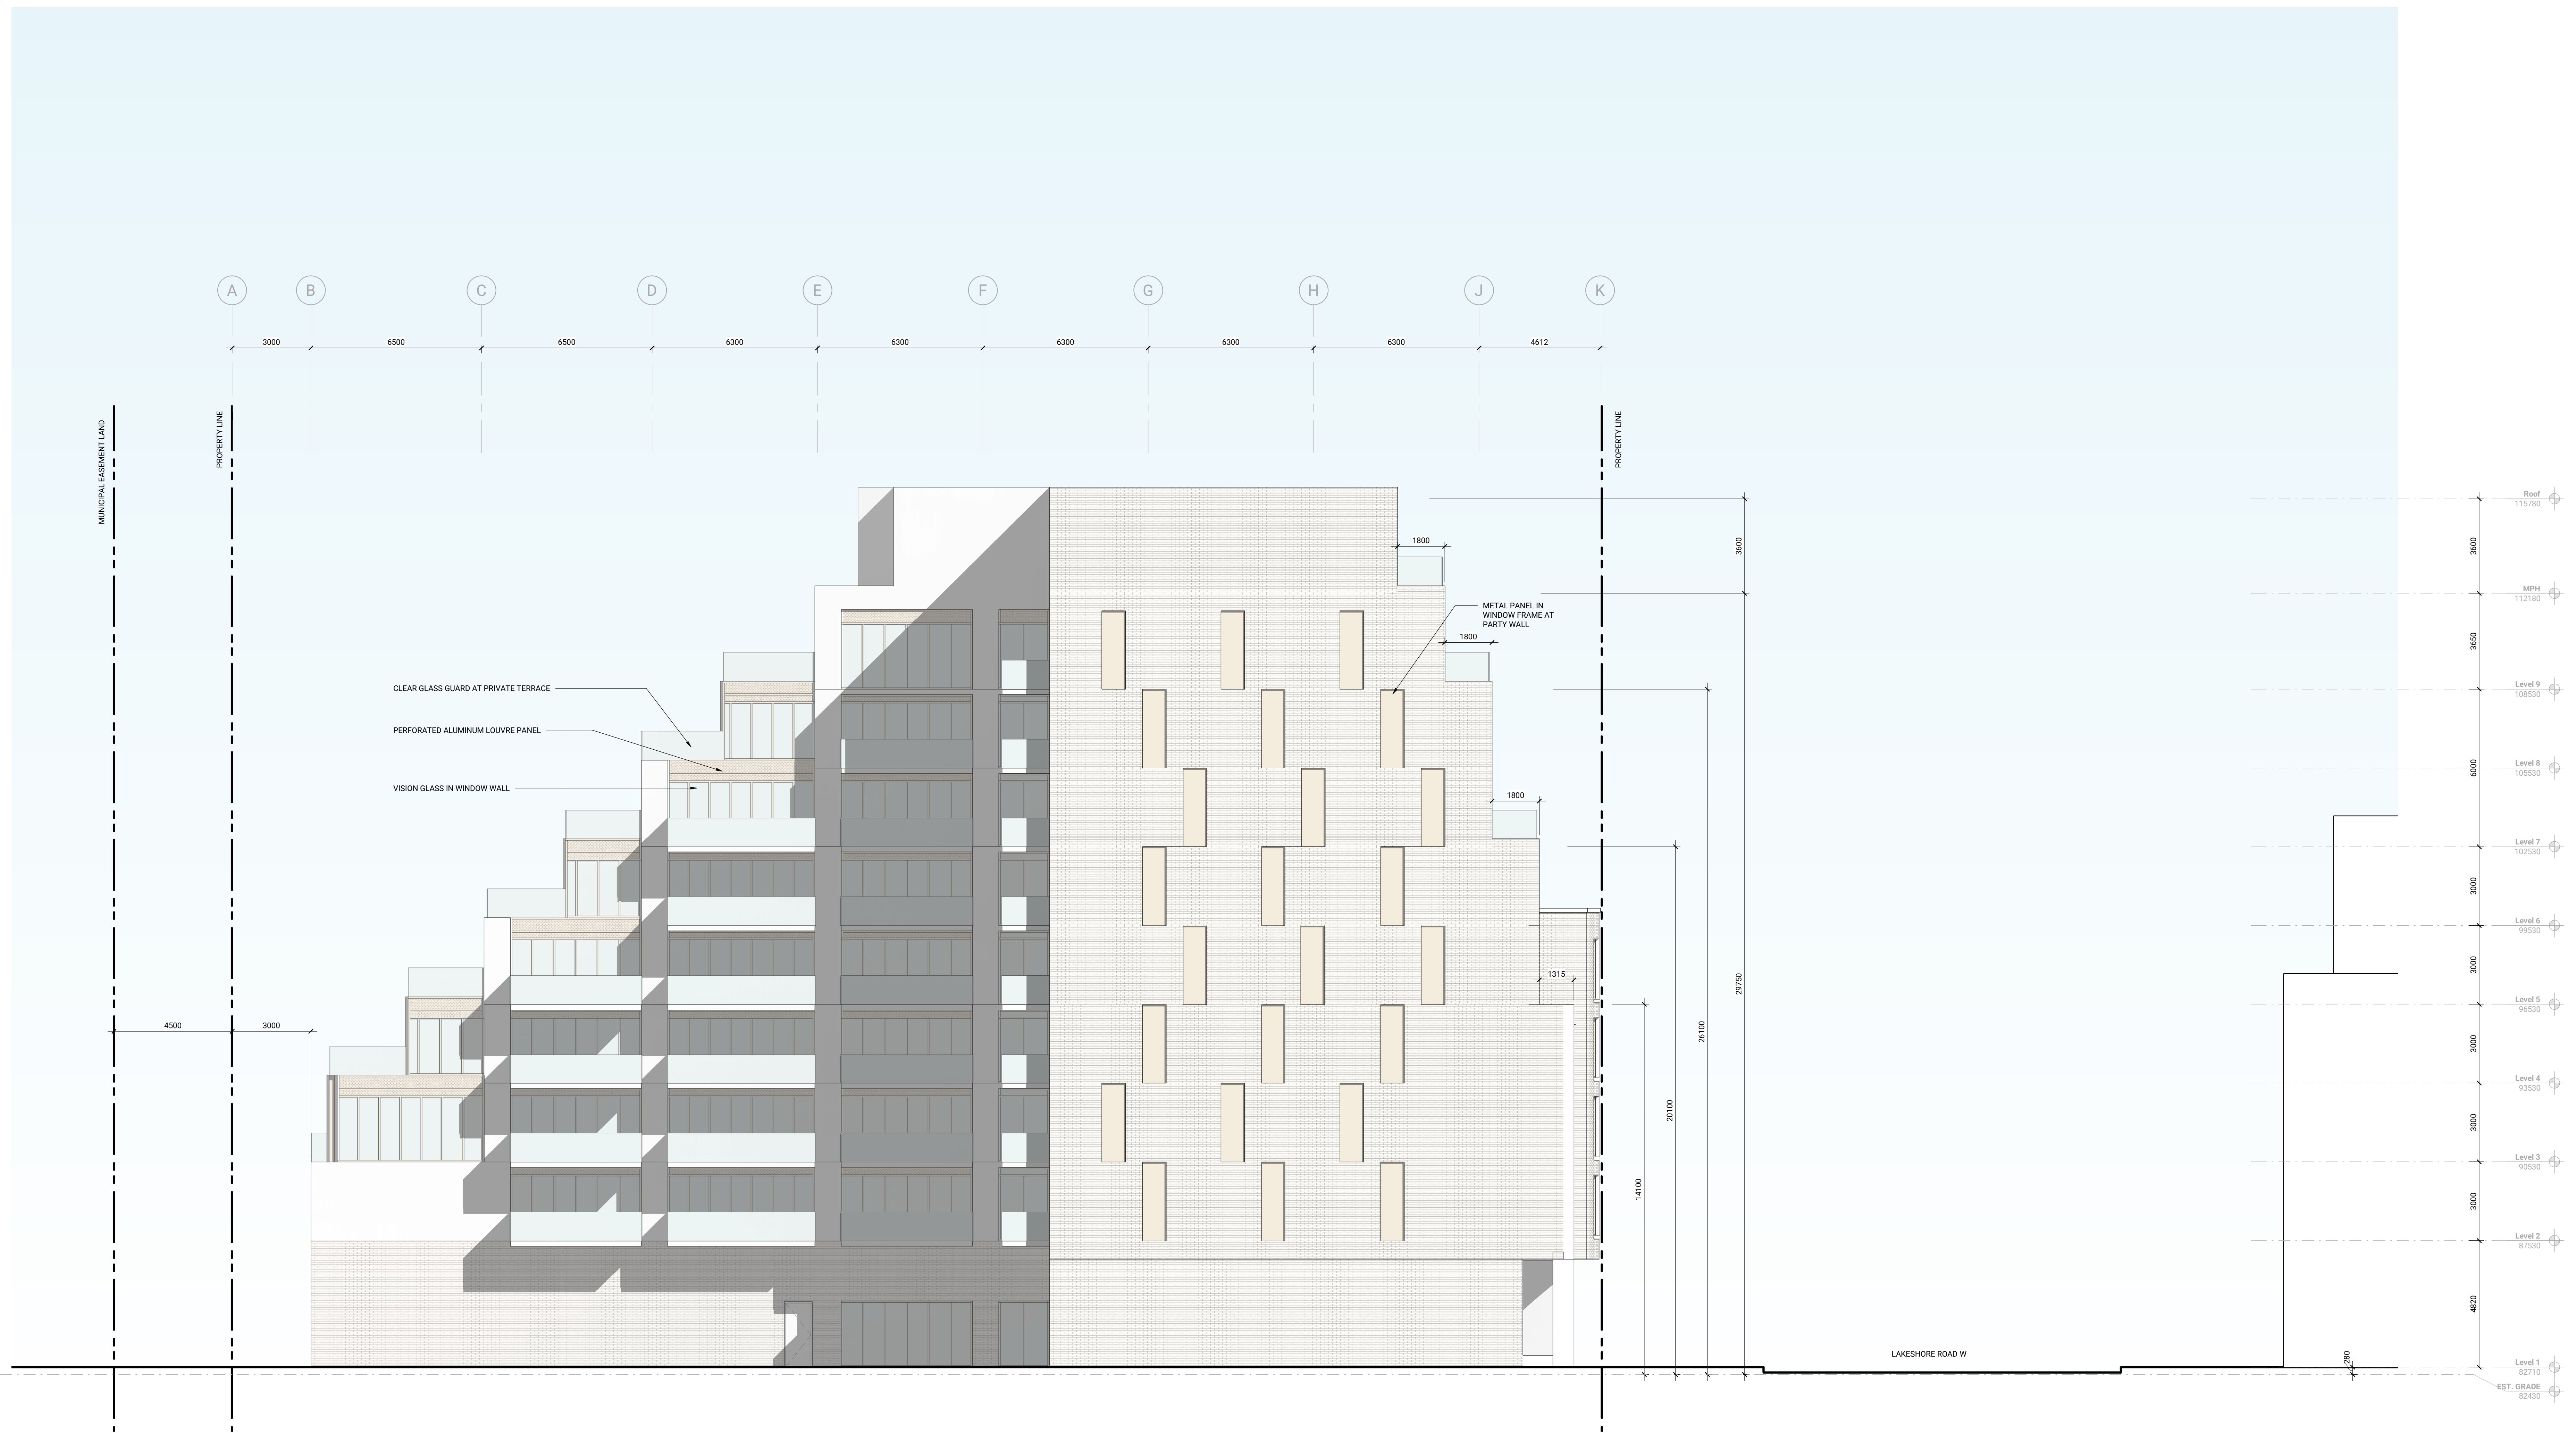

C:\Users\mjagiec\OneDrive\Files\2021\ARCH\Doc\Building\EC2\18\p030304.dwg


2022-09-03 3:46:47 PM

Contractor Must Check & Verify all Dimensions on the Job.
Do Not Scale Drawings.
All Drawings, Specifications and Related Documents are the Copyright Property of
Diamond Schmitt Architects and shall be returned upon Request. Reproduction or
Distribution of any part of these documents in Part or in Whole is Prohibited without the
Written permission of the Architect.
This Drawing is Not to be Used for Construction Until Signed by the Architect.

2365-2377 Lakeshore Rd W

221001

West Elevation
1:100
A304

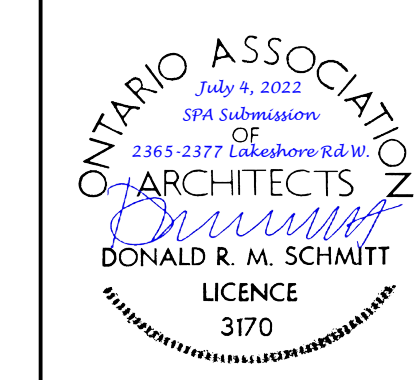

No. 2 Date 2022/07/04 Description SPA

ISSUED

1 2 3 4 5 6 7



2022-06-01 2:49:54 PM C:\Users\jagraw\OneDrive\Files\22011-ARC01-DCR-Building-REC-1\16160301.dwg

Contractor Must Check & Verify all Dimensions on the Job.
Do Not Scale Drawings.
All Drawings, Specifications and Related Documents are the Copyright Property of the Architect and shall be returned upon Request. Reproduction or Circulation, Distribution and/or Release of any Part or Whole is Prohibited without the Written permission of the Architect.
This Drawing is Not to be Used for Construction until Signed by the Architect.

2365-2377 Lakeshore Rd W
221001

South Elevation Enlarged
Interim (GL 1-7)
1:50

A321A



No. 2 Date 2022/07/04 Description SPA

ISSUED

1 2 3 4 5 6 7



2022-06-01 2:50:11 PM C:\Users\jagp\OneDrive\Files\221011\A321B\2377 Lakeshore Rd W\Building\2377 Lakeshore Rd W.dwg

Contractor Must Check & Verify all Dimensions on the Job.
Do Not Scale Drawings.
All Drawings, Specifications and Related Documents are the Copyright Property of the Architect and shall be returned upon Request. Reproduction or Circulation, Modification and/or Release of any part of this Drawing without the Written permission of the Architect.
This Drawing is Not to be Used for Construction Until Signed by the Architect.

2365-2377 Lakeshore Rd W
221001

South Elevation Enlarged
Ultimate (GL 1-7)
1 : 50
A321B



No. 2 Date 2022/07/04 Description SPA

ISSUED



C:\Users\mjschmitt\OneDrive\Documents\2022\2361 Lakeshore Rd W\Building\2361 Lakeshore Rd W.dwg

2022-08-01 10:54:14 AM

Contractor Must Check & Verify all Dimensions on the Job.

All Drawings, Specifications and Related Documents are the Copyright Property of the Architect and shall be returned upon Request, Reproduction, Distribution, Modification and/or Release of Information in Part or in Whole is Forbidden without the Written permission of the Architect.

This Drawing is Not to be Used for Construction until Signed by the Architect.

2365-2377 Lakeshore Rd W

221001

South Elevation Enlarged
Interim (GL 7-13)

1 : 50

A322A



No. 2 Date 2022/07/04 Description SPA

ISSUED



C:\Users\mjagiec\OneDrive\Files\2021\ARC\DC\DC\Building\2022\A322B\A322B.dwg

Contractor Must Check & Verify all Dimensions on the Job.
Do Not Scale Drawings.
All Drawings, Specifications and Related Documents are the Copyright Property of the Architect and shall be returned upon Request, Reproduction or Circulation, Distribution and Release Constitutes Part or in Whole or Violation without the Written permission of the Architect.
This Drawing is Not to be Used for Construction Until Signed by the Architect.

2365-2377 Lakeshore Rd W
221001

South Elevation Enlarged
Ultimate (GL 7-13)
1:50
A322B