
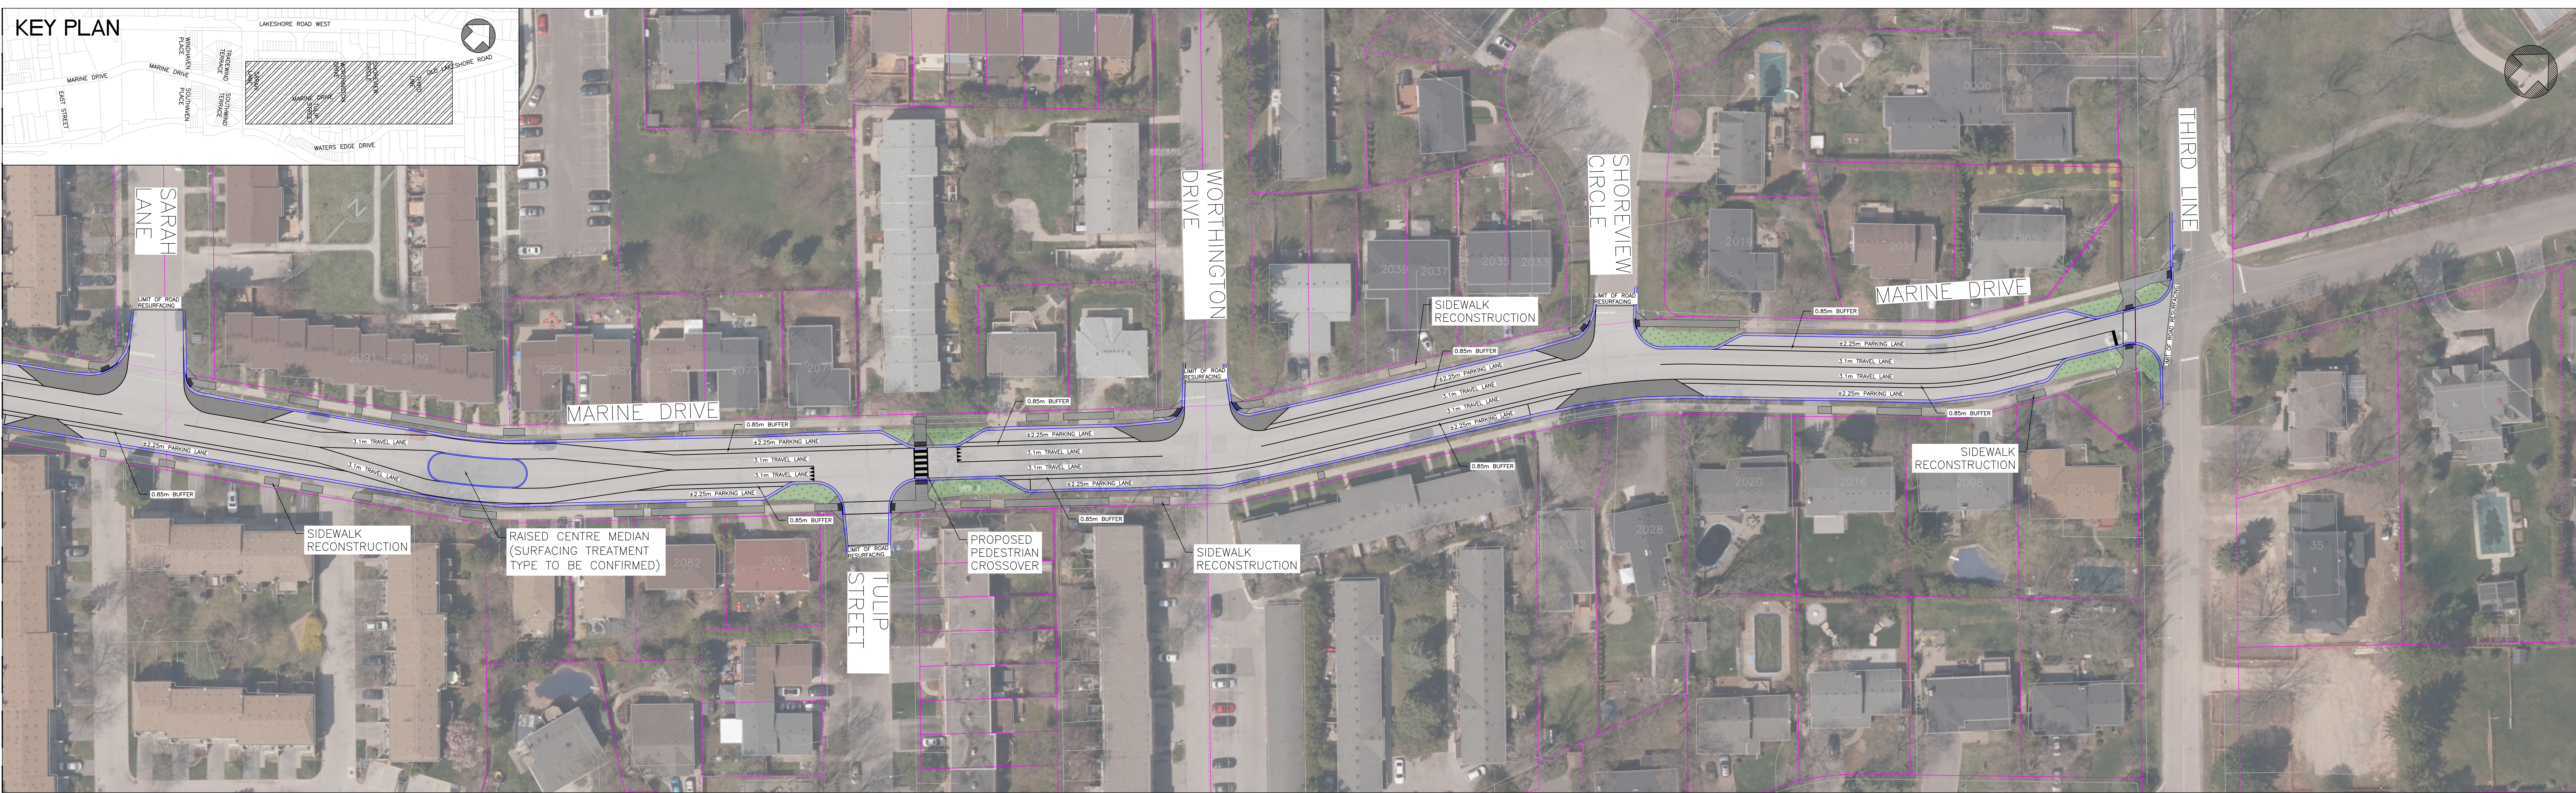


MATCHLINE - SEE BELOW

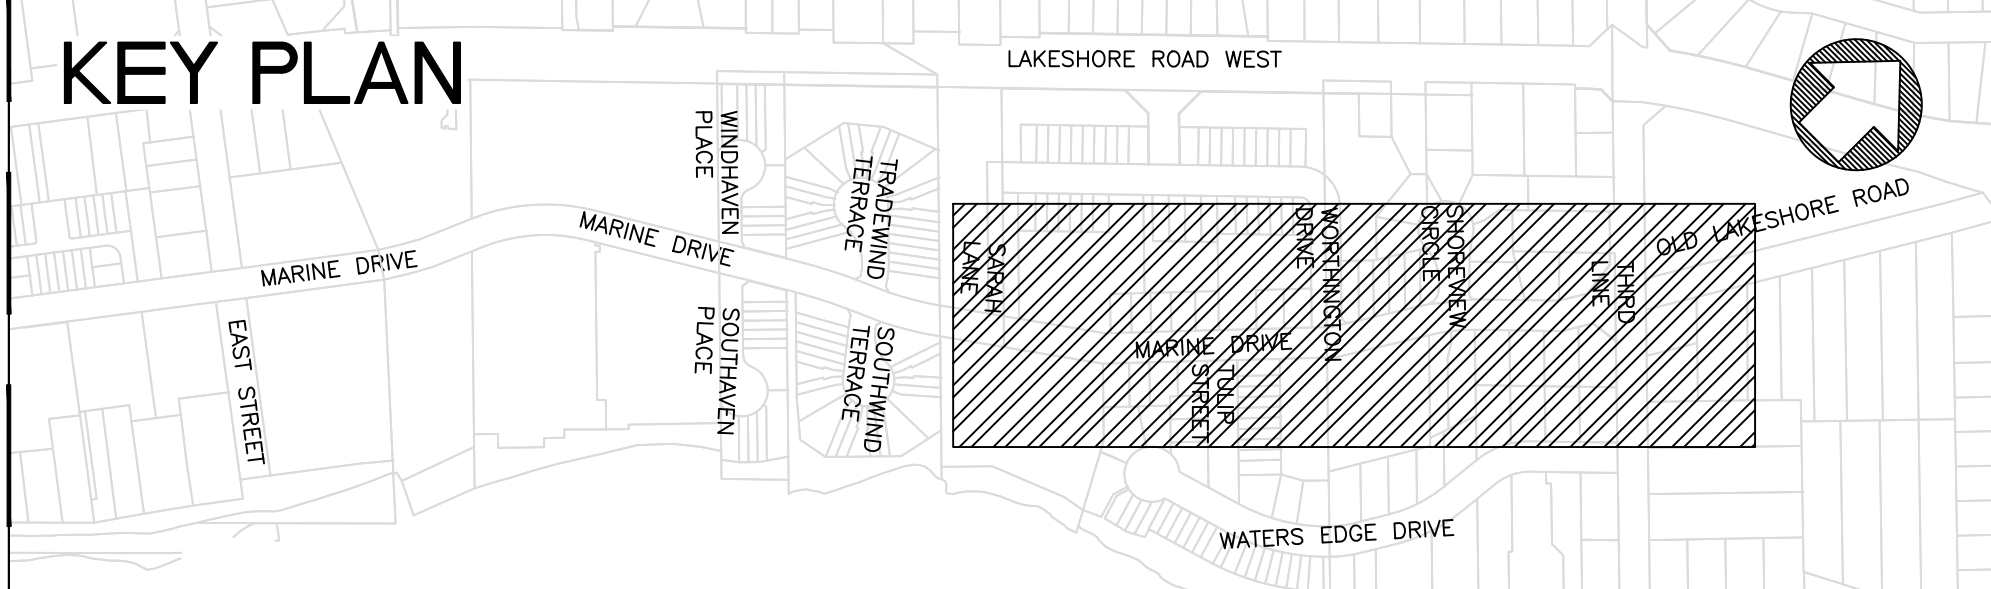

MATCHLINE - SEE ABOVE

LEGEND

	CURB AND GUTTER		CONCRETE (SIDEWALK, MEDIUM, ETC.)
	PAVEMENT MARKING		BOULEVARD
	EXISTING PROPERTY LINE		TRAFFIC CALMING MEASURE (TYPE TO BE CONFIRMED)

**MARINE DRIVE FROM EAST STREET TO THIRD LINE
PROPOSED TRAFFIC CALMING MEASURES**

TOWN OF OAKVILLE
ROLLPLAN

DATE	JUNE 2026
SCALE	1:400
REF. No.	
DWG No.	A0002920 - RP - 01